


**09.70 MONSIEUR GREGOR HUBLER**  
TRANSFORMATION HABITATION A CORCELLES  
RELEVÉ SUCCINCT - PLAN DU REZ-DE-CHAUSSEE RS 01/1  
ECHELLE : 1/100 15.12.2009

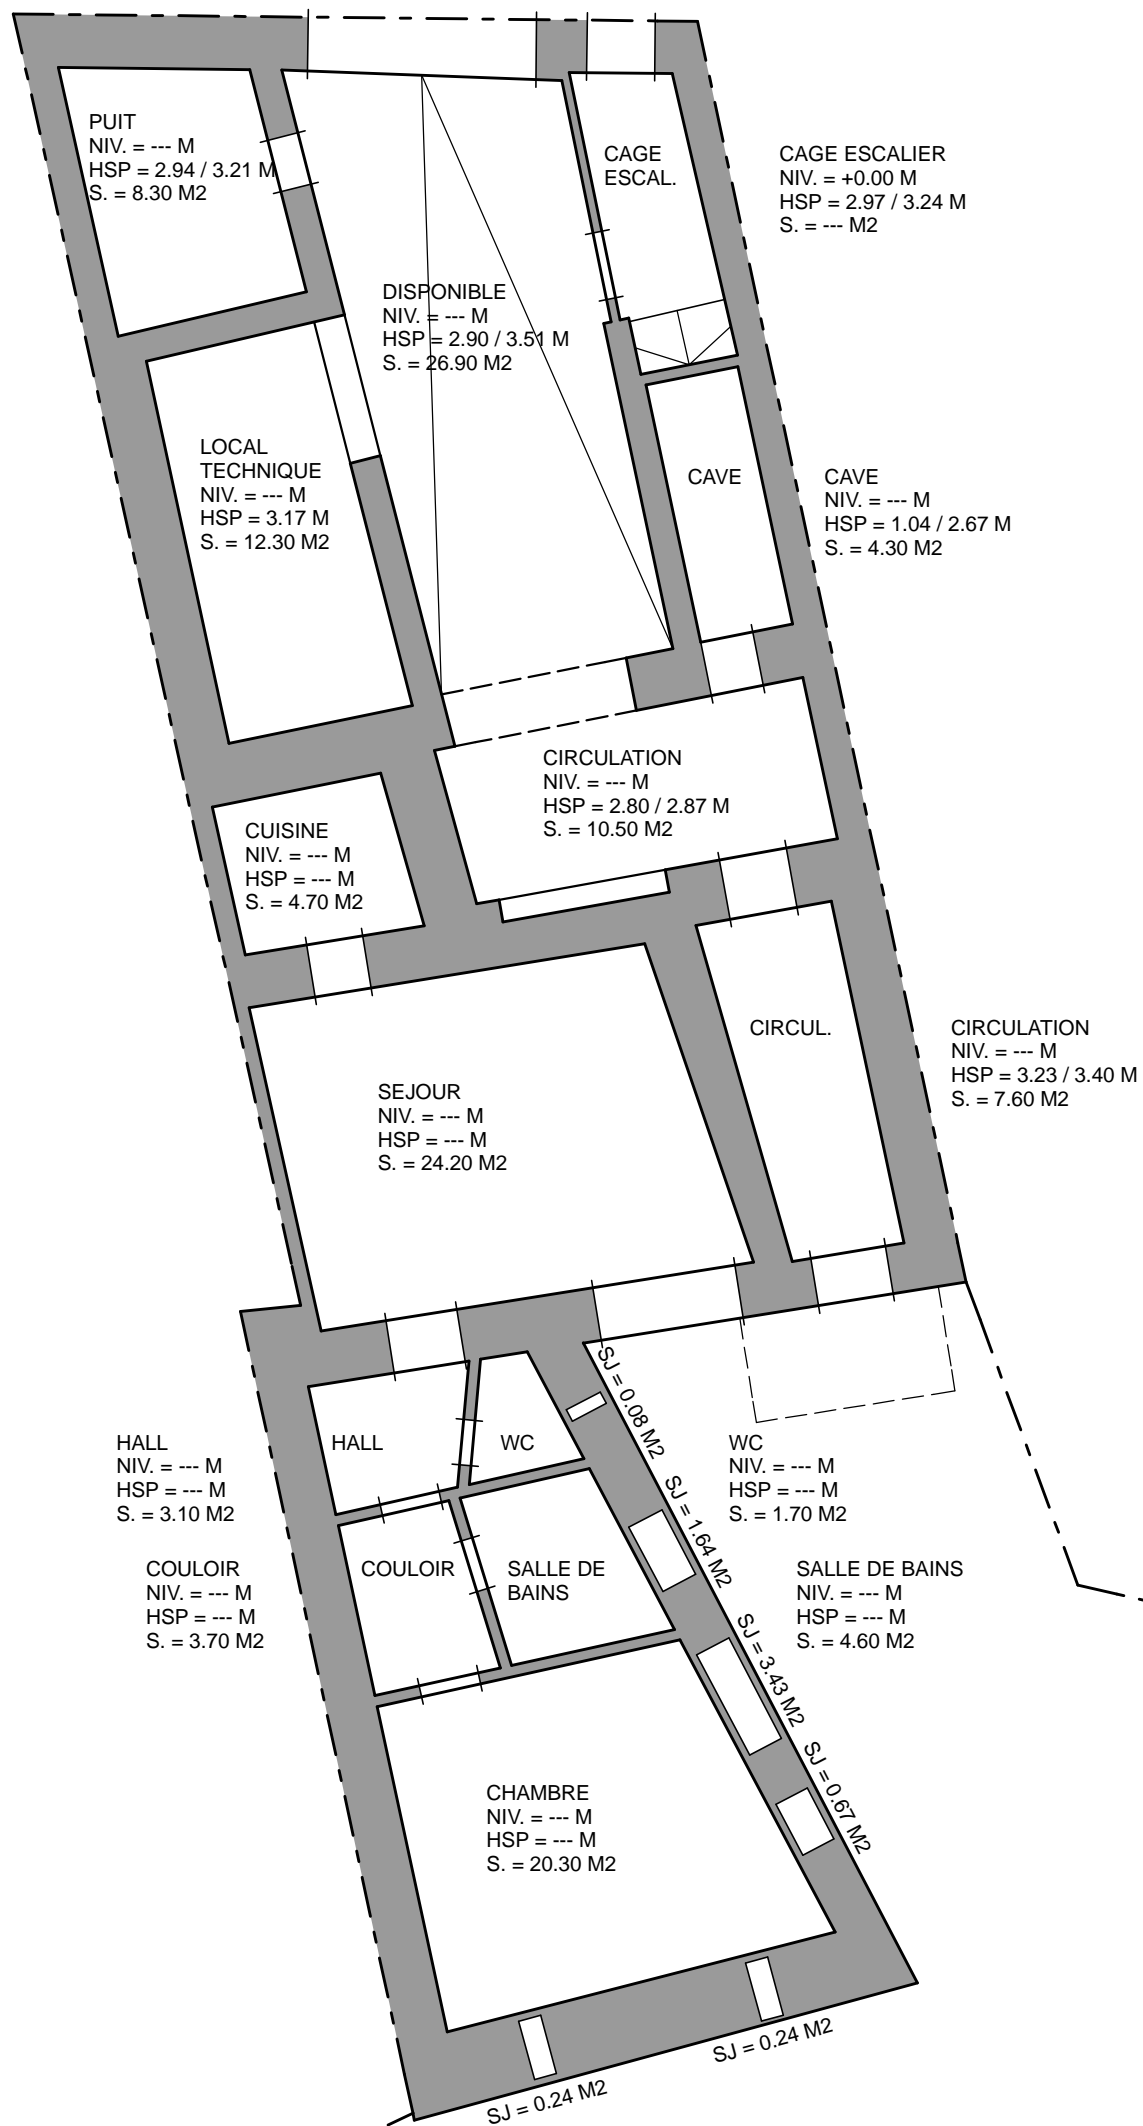

**LEGENDES**

 EXISTANT

NORD

