
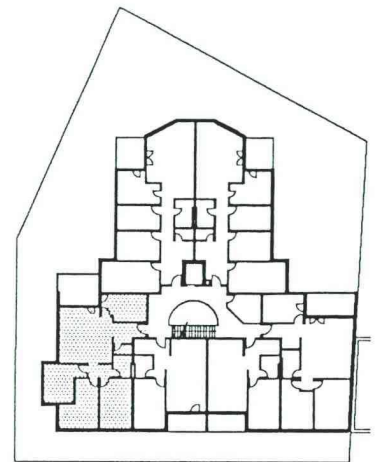
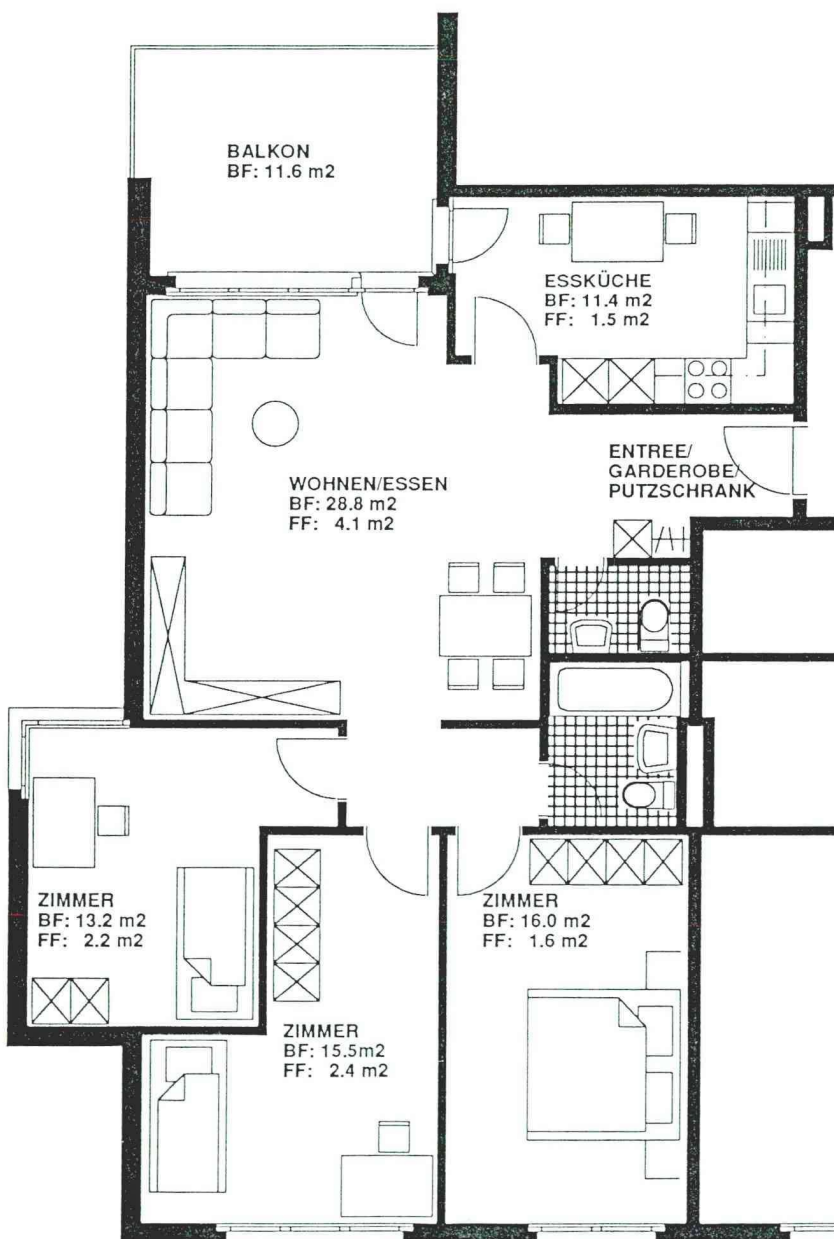


2 x 4 1/2 Zi-Wohnung

Grundriss-Typ Massstab 1 : 100
zu Wohnung 10, 16

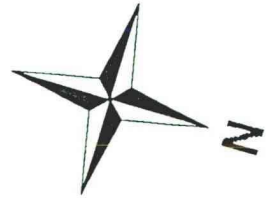

1 x 2.OG	98 m ²
1 x 3.OG	98 m ²