


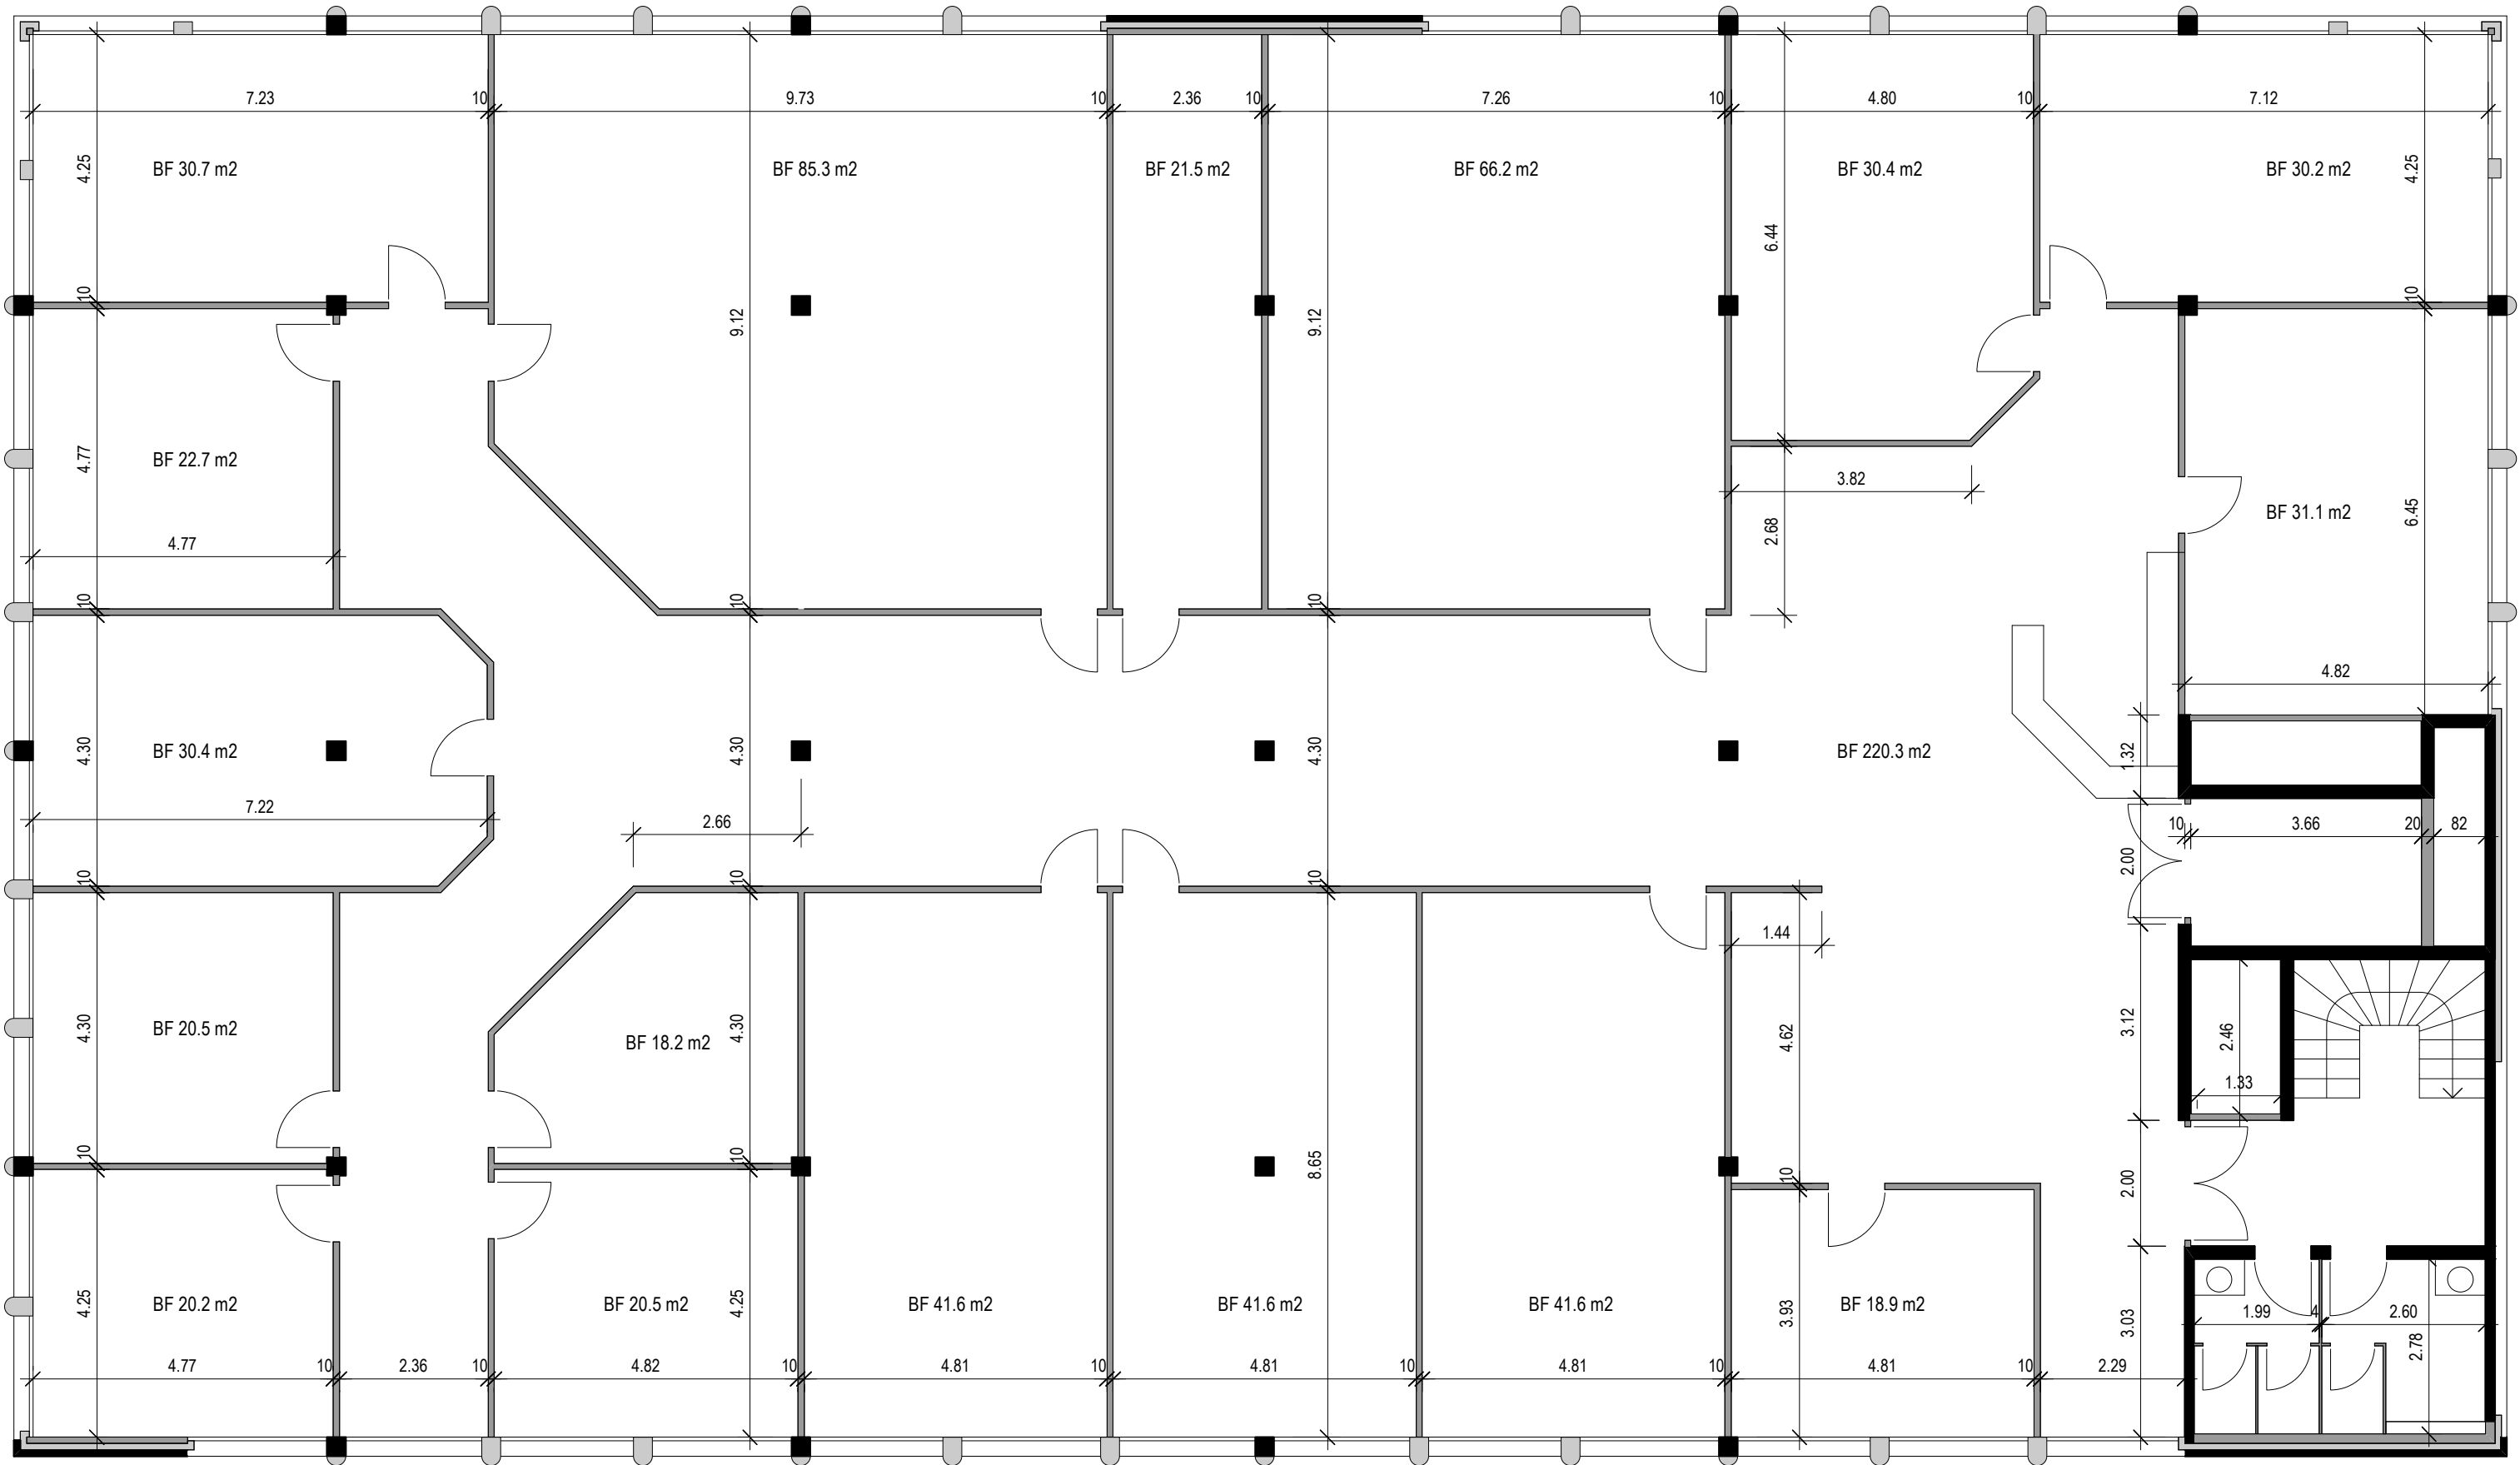

Grundriss
Massstab: 1:100
Datum: 17.02.2026

BF 571.5 m2 Büro
BF 220.3 m2 Korridor