


gsr  
netto 28m<sup>2</sup>

3.5  
netto 90m<sup>2</sup>

3.5  
netto 90m<sup>2</sup>

gsr  
netto 28m<sup>2</sup>

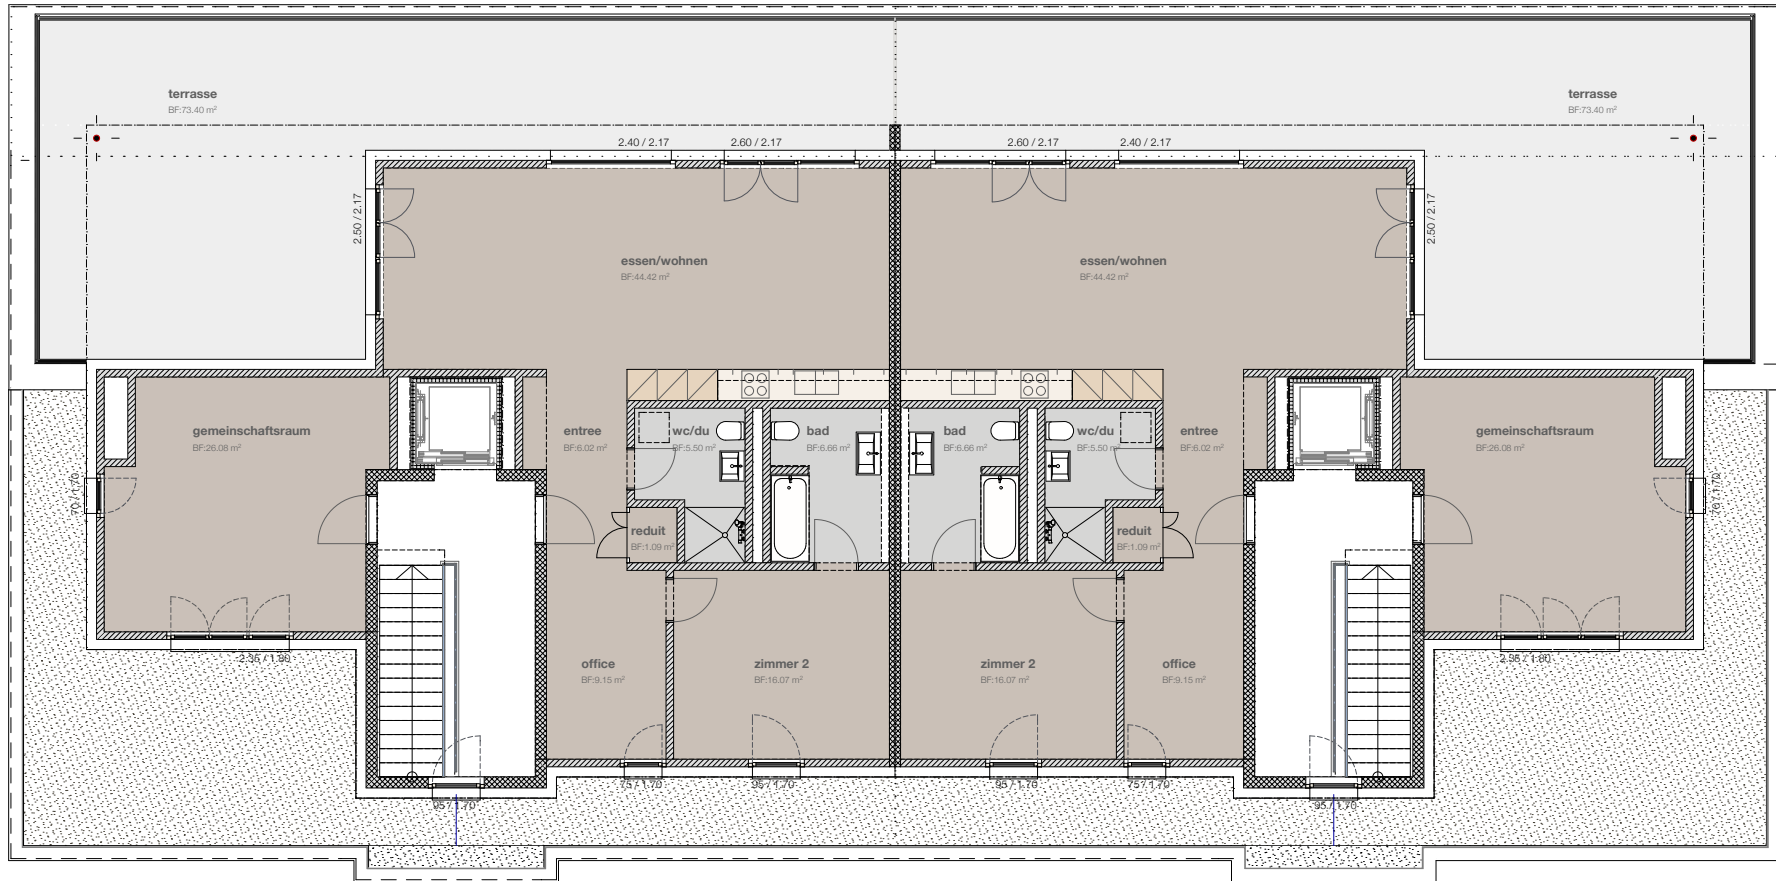

attika 1:150