
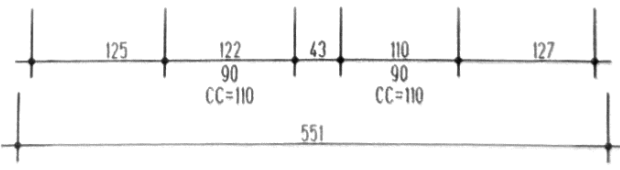
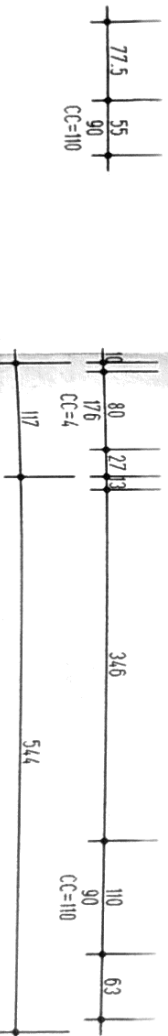
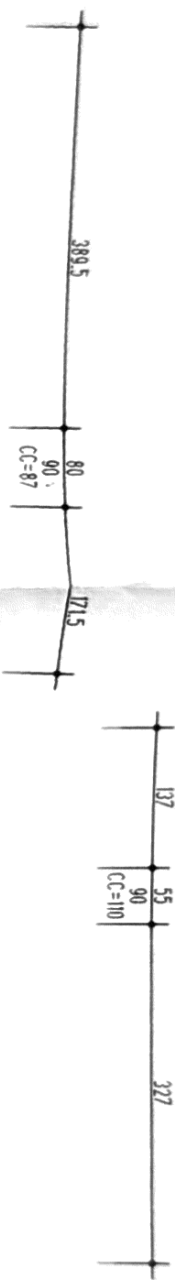


PLAN ETAGE	
ECHELLE 1:50	CHANTI.No
PLAN No	DATE :17.03.1998
FORMAT	REVISE:03.04.1998
DESSINE :JMG	REVISE:

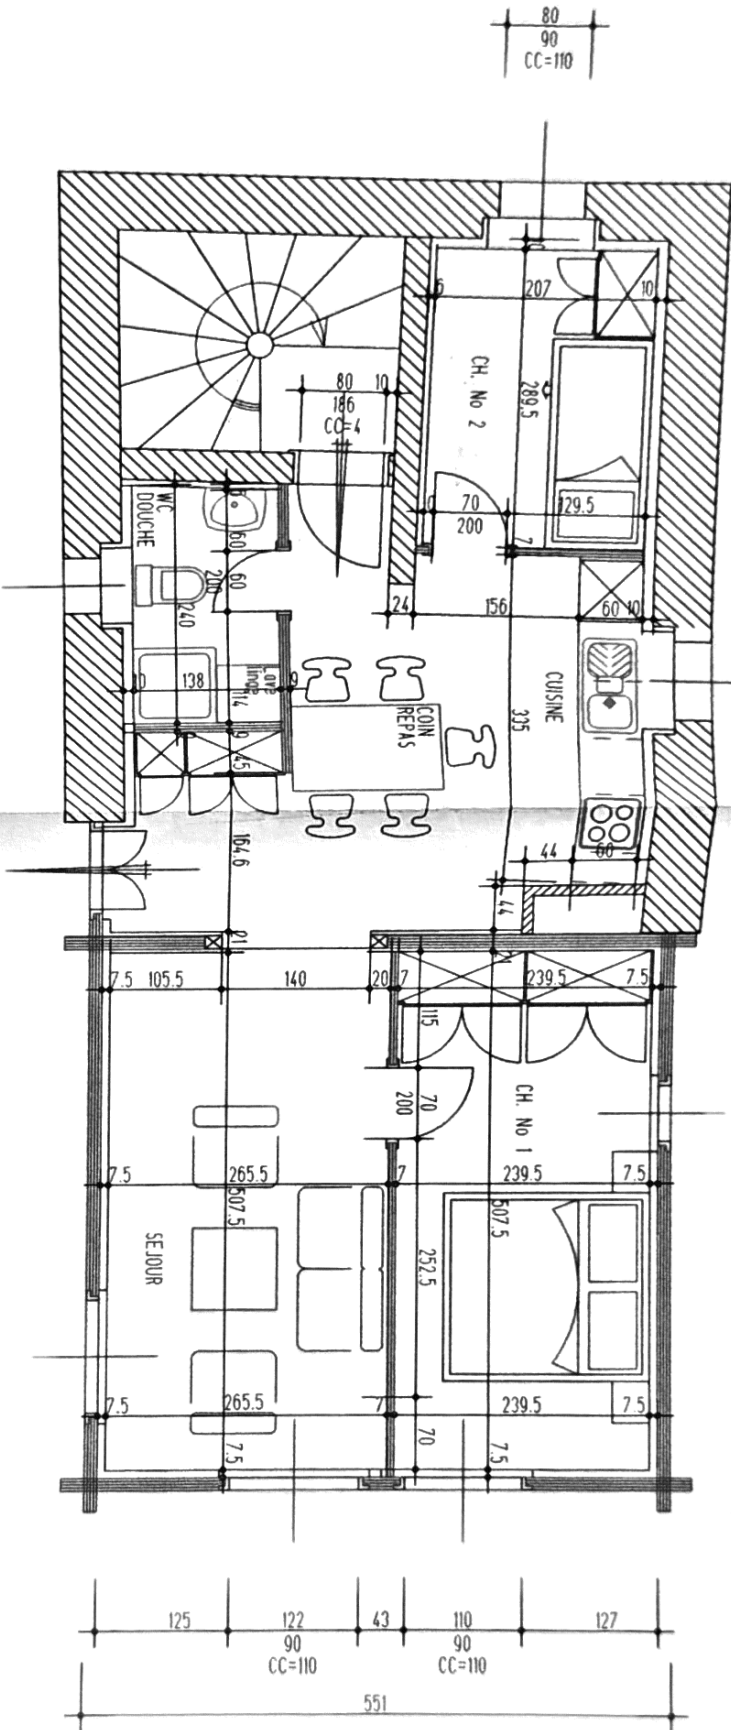

80
90
CC=110

CC=110

CC=110

CC=110

CC=110

CC=110