





PIANTE 1°P+PTETTO 1:50

2

23.11.87

63x60

EP

IVAN FONTANA


ARCH. DI PLETH SIAOTIA

6702 CLARO

PIANO NR

CORR. 4 3.88 112

1

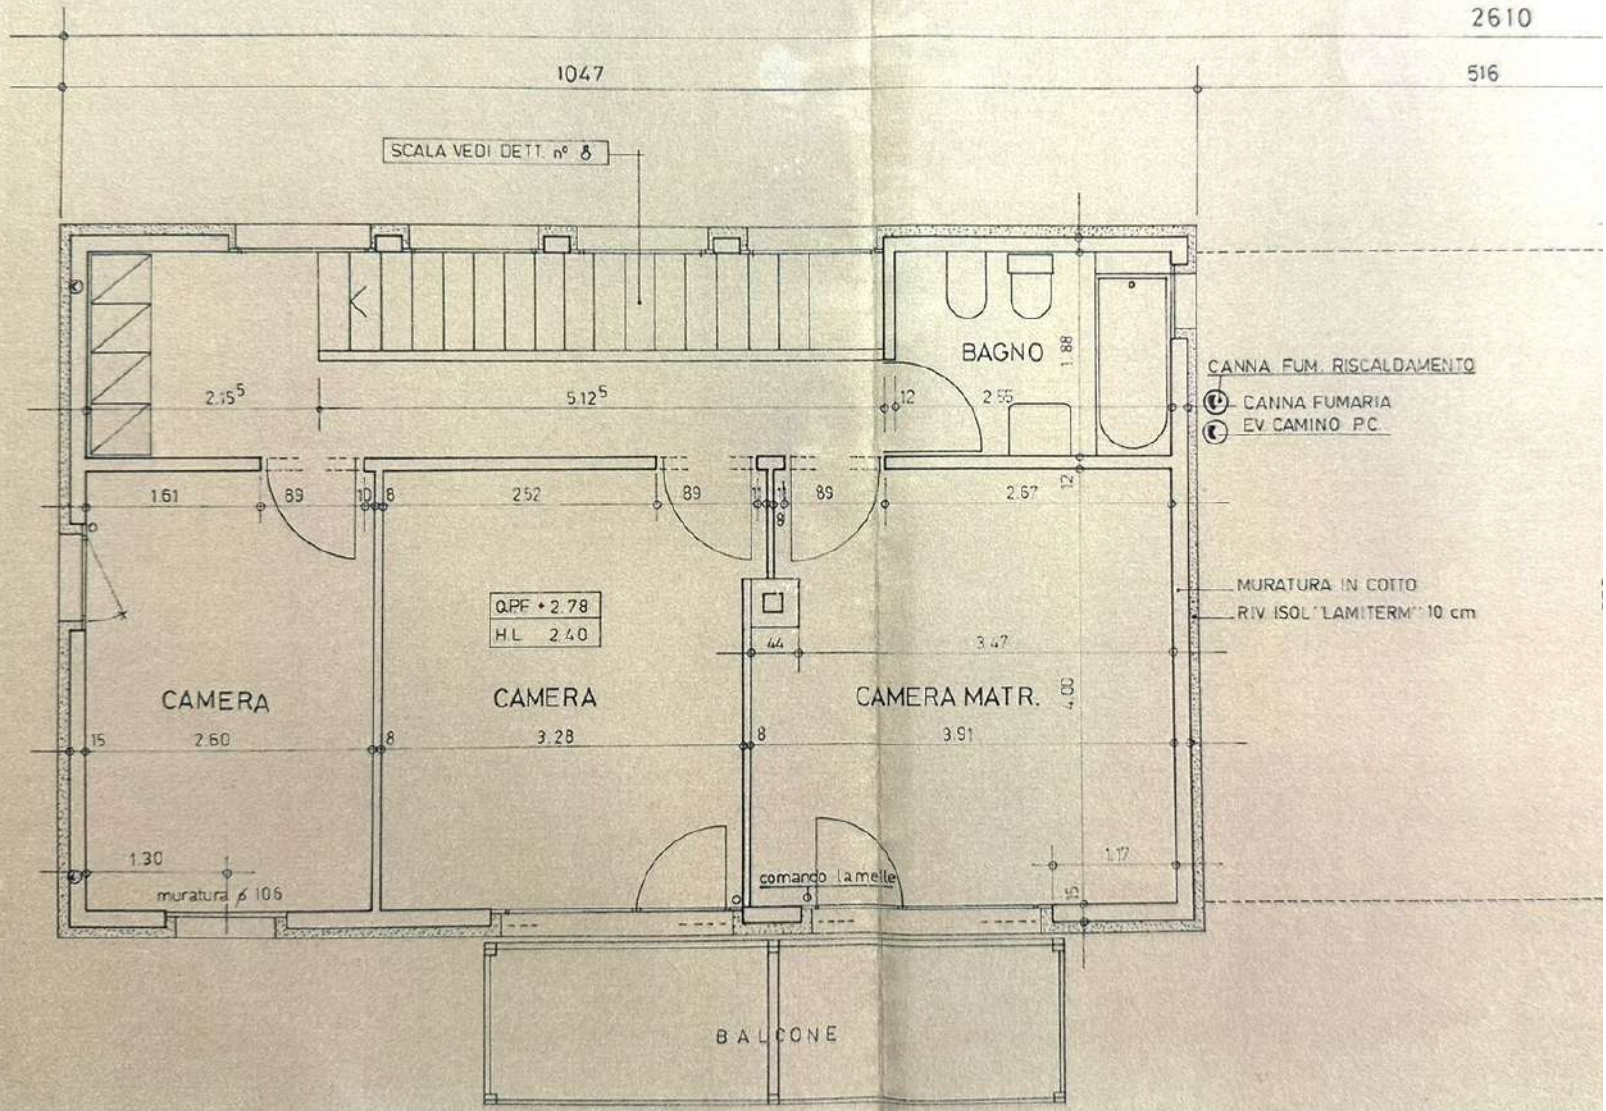

CANNA FUM. RISCALDAMENTO  
 ○ CANNA FUMARIA  
 ● EV. CAMINO P.C.

Q.P.F. + 2.78  
 H.L. 2.40

MURATURA IN COTTO  
 RIV. ISOL. LAMITERM 10 cm

BALCONE

comando lamelle

muratura ϕ 106

PRIMO PIANO