


APP. 3

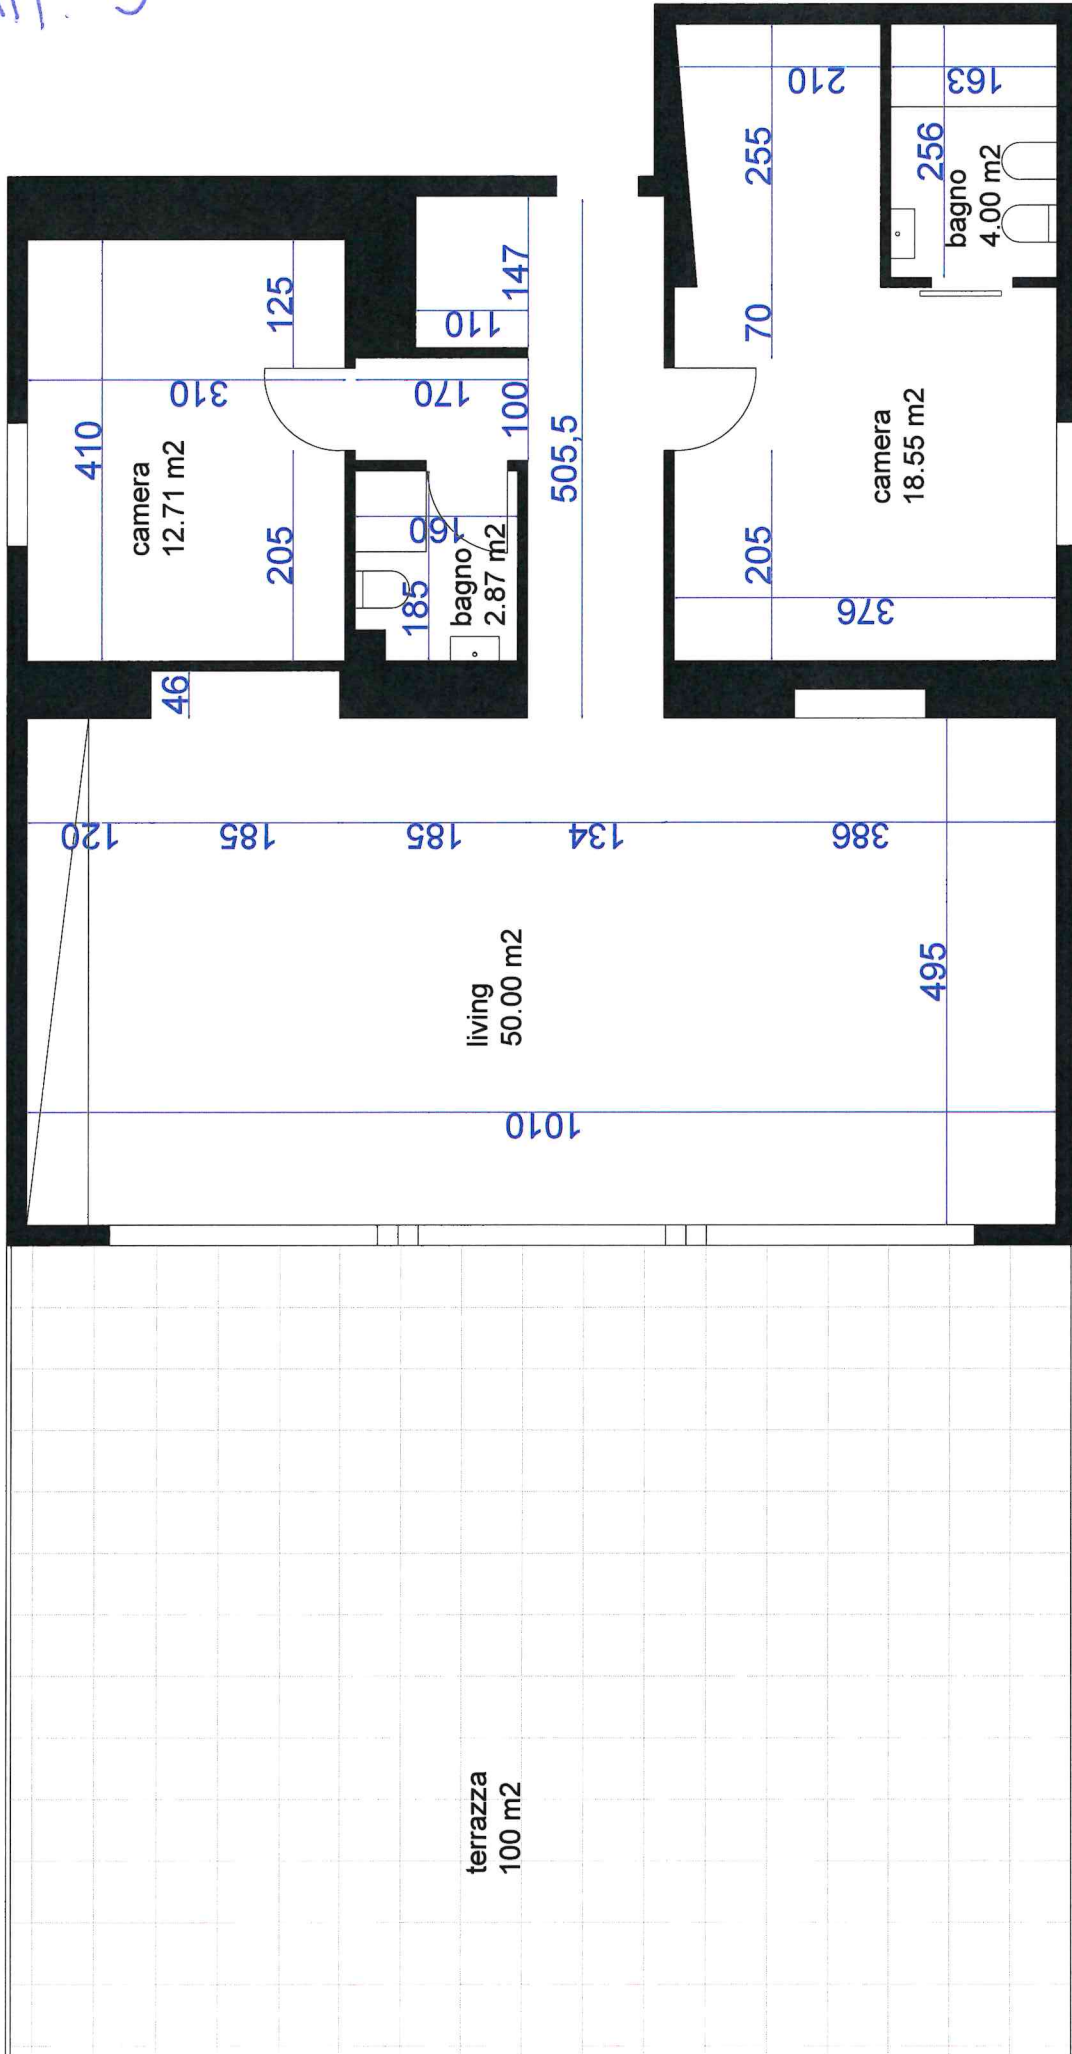

APP. 1 PIANO 1_1:50
calcolo m² netti interni