




SOUS - SOL Ech. : 1 / 100

51	GARAGE	= 26.25 m ²
	TOTAL	= 26.25 m ²
52	GARAGE	= 27.72 m ²
	TOTAL	= 27.72 m ²
53	GARAGE	= 26.47 m ²
	TOTAL	= 26.47 m ²

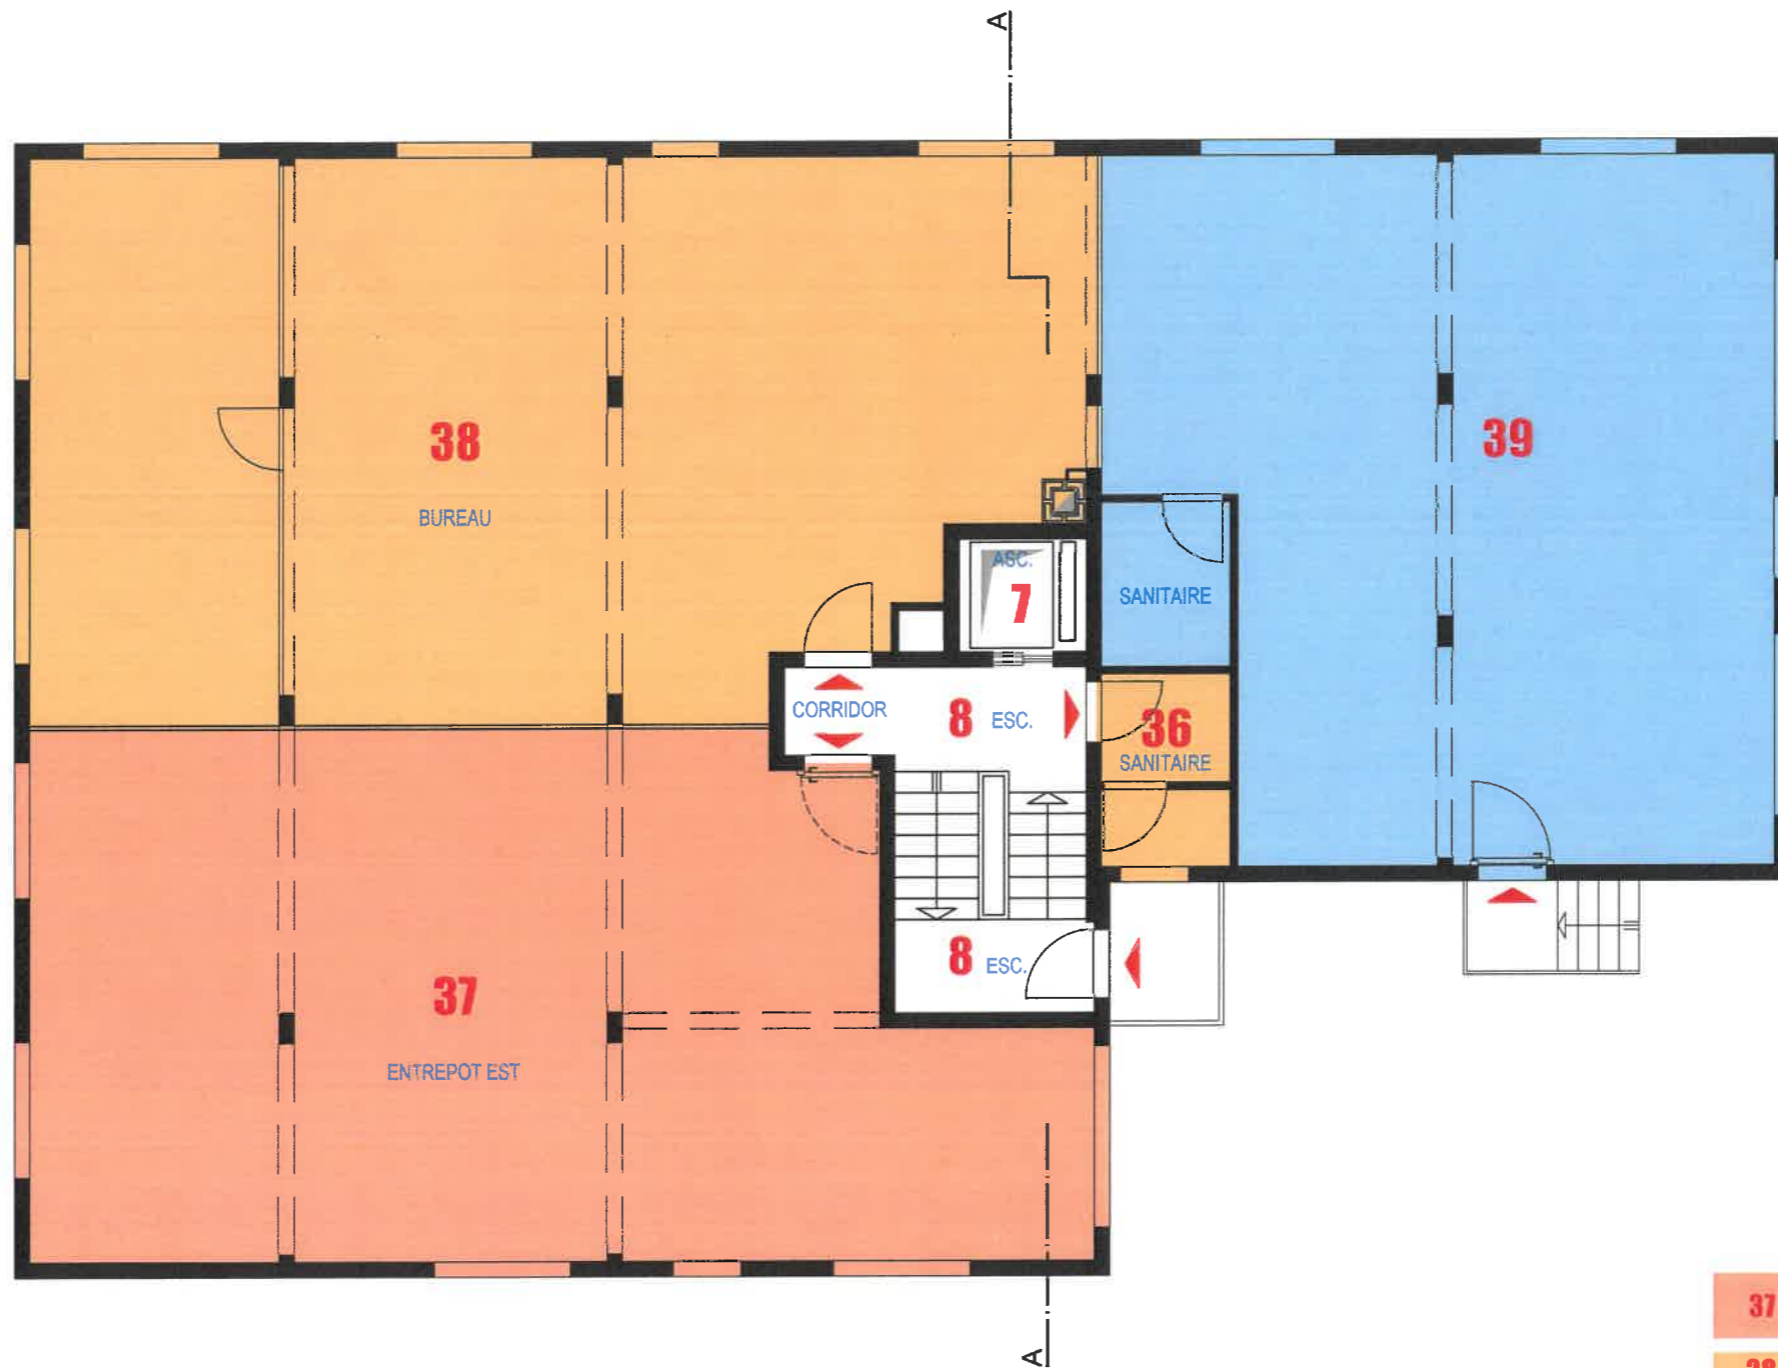

REZ - DE - CHAUSSEE Ech. : 1 / 100

37	ENTREPOT EST = 94.07 m ²
	TOTAL = 94.07 m ²
38	BUREAU = 102.82 m ²
36	WC = 5.08 m ²
	TOTAL = 107.90 m ²
39	COMMERCE = 84.80 m ²
	TOTAL = 84.80 m ²



1 ETAGE Ech.: 1/100

40	APPART. 2 1/2 =	71.49 m ²
	TOTAL =	71.49 m ²
41	APPART. 2 1/2 =	73.00 m ²
	TOTAL =	73.00 m ²
42	APPART. 3 1/2 =	90.26 m ²
	TOTAL =	90.26 m ²




2 ETAGE Ech. : 1 / 100

43	APPART. 2 1/2 =	71.49 m ²
	TOTAL	= 71.49 m ²
44	APPART. 2 1/2 =	73.00 m ²
	TOTAL	= 73.00 m ²
45	APPART. 3 1/2 =	90.26 m ²
	TOTAL	= 90.26 m ²



3 ETAGE Ech.:1/100

46	APPART. 2 1/2 = 71.49 m ²
	TOTAL = 71.49 m ²
47	APPART. 2 1/2 = 73.00 m ²
	TOTAL = 73.00 m ²
48	APPART. 3 1/2 = 90.26 m ²
	TOTAL = 90.26 m ²

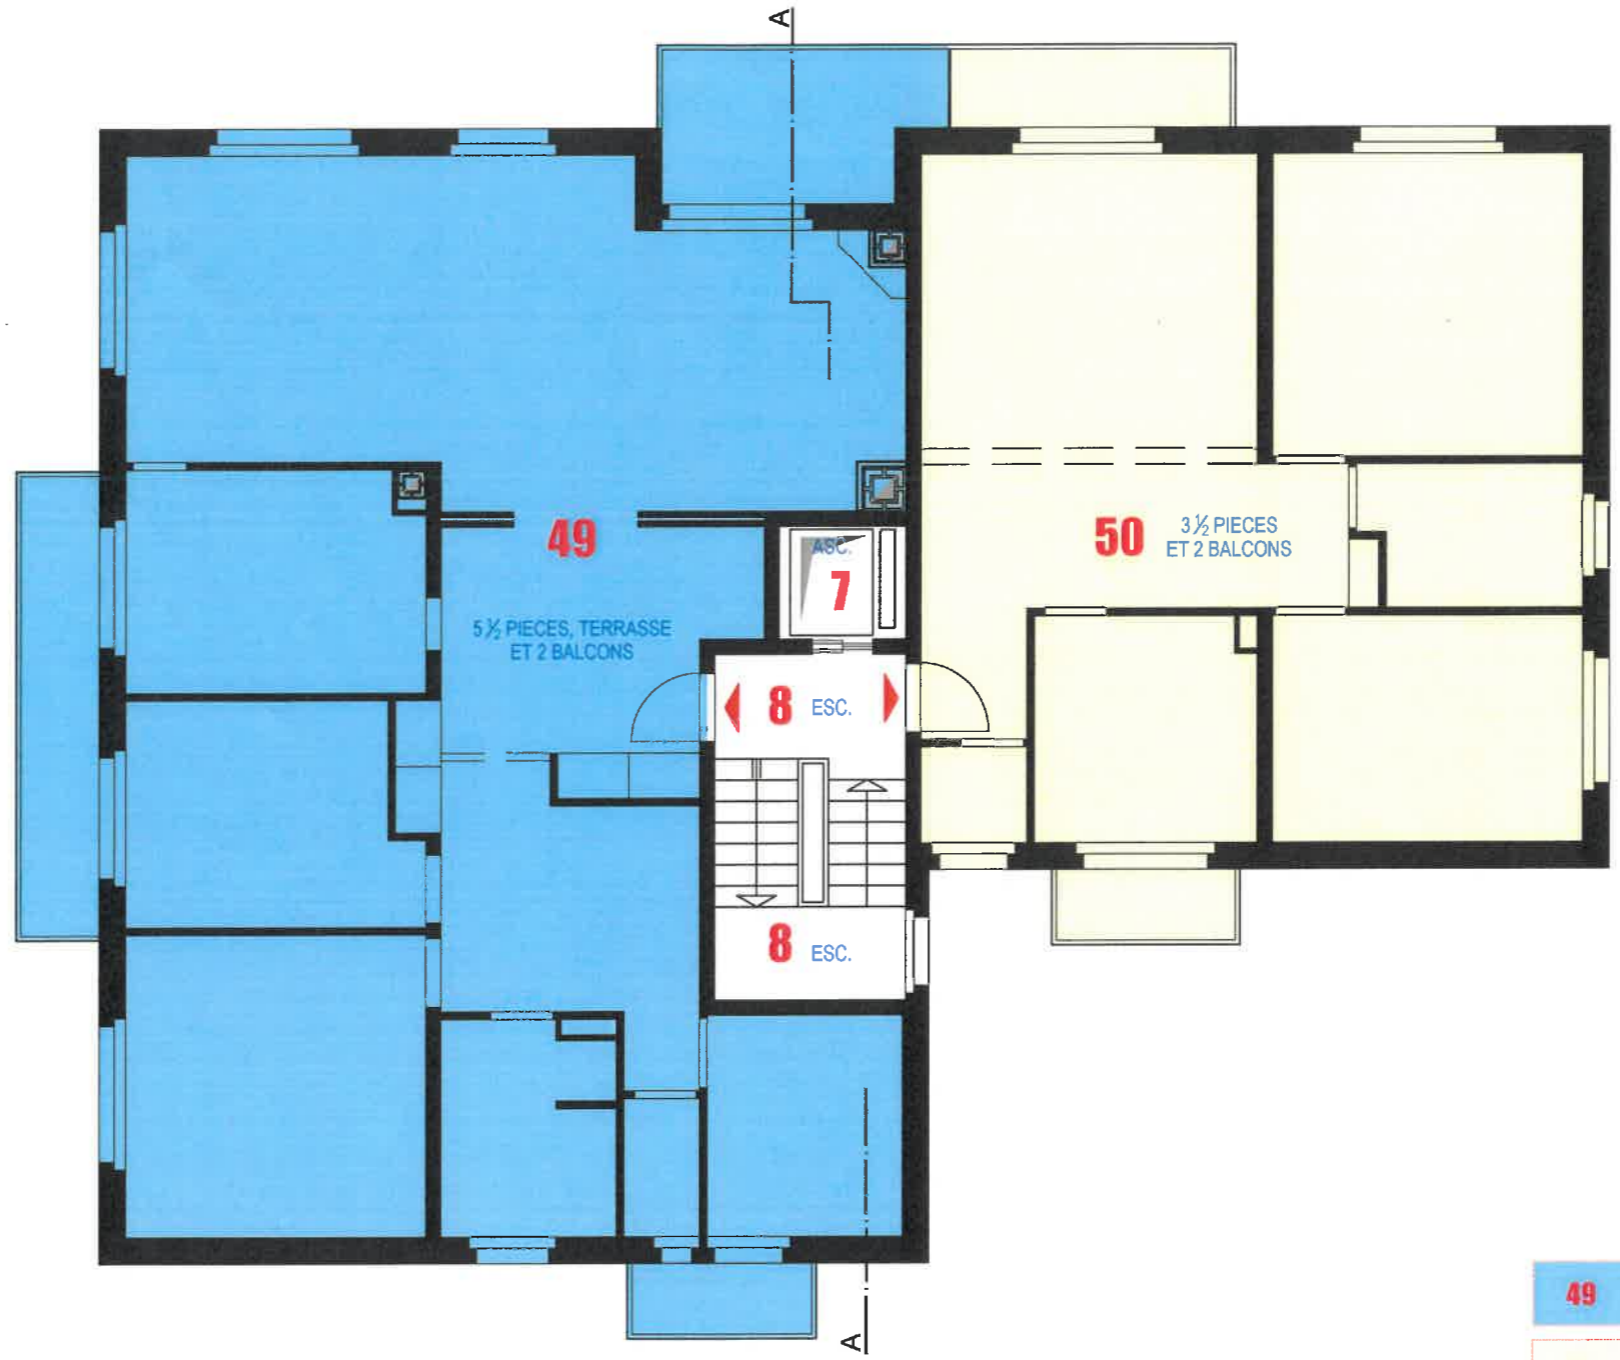


49	APPART. 5 1/2 = 142.00 m ²
	TOTAL = 142.00 m ²
50	APPART. 3 1/2 = 90.26 m ²
	TOTAL = 90.26 m ²

4 ETAGE Ech.: 1/100



COMBLES Ech. : 1 / 100

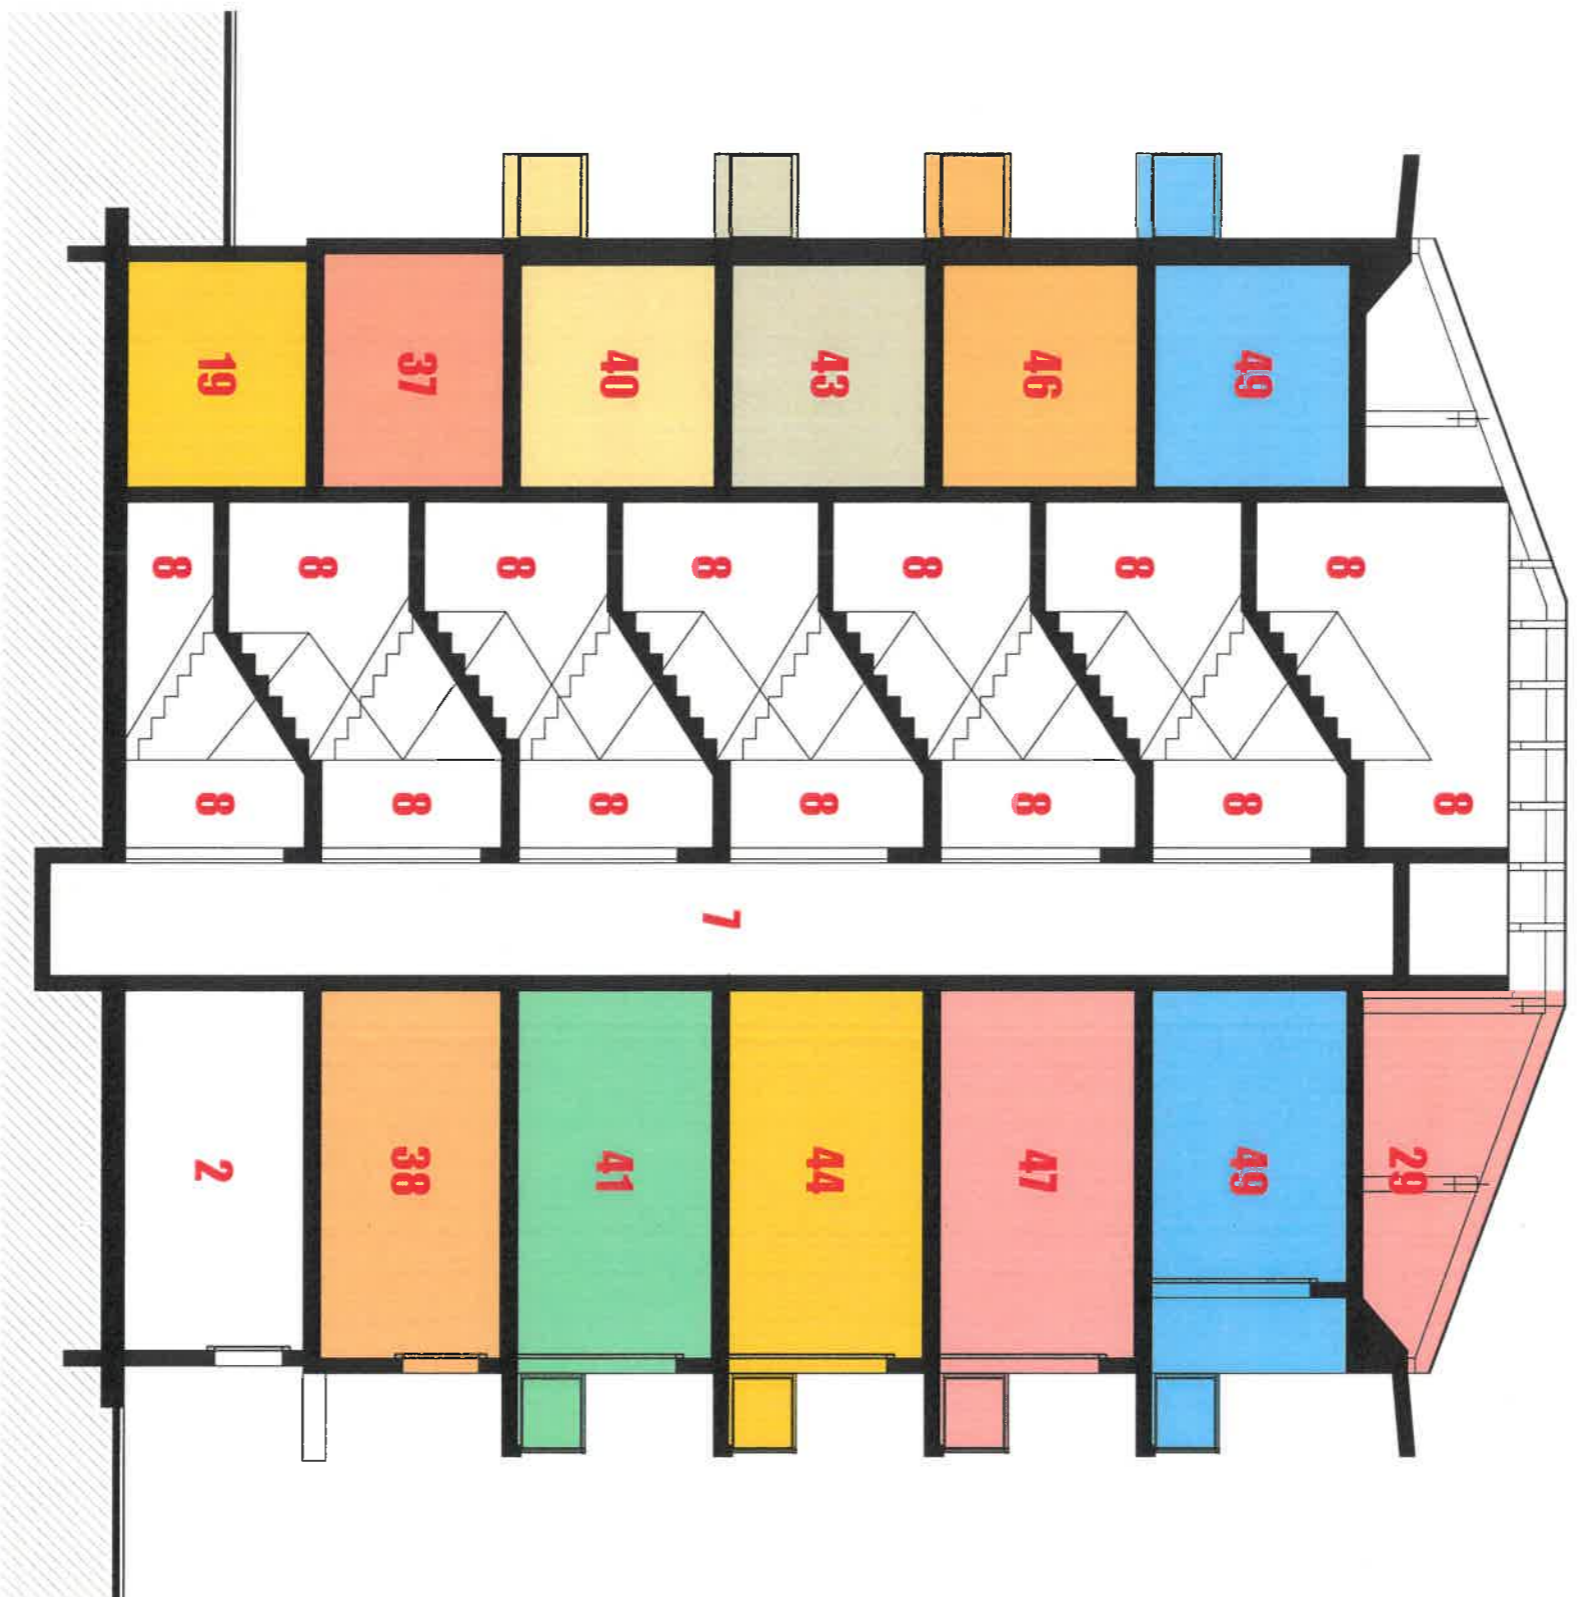

COUPE A - A Ech. : 1 / 100