


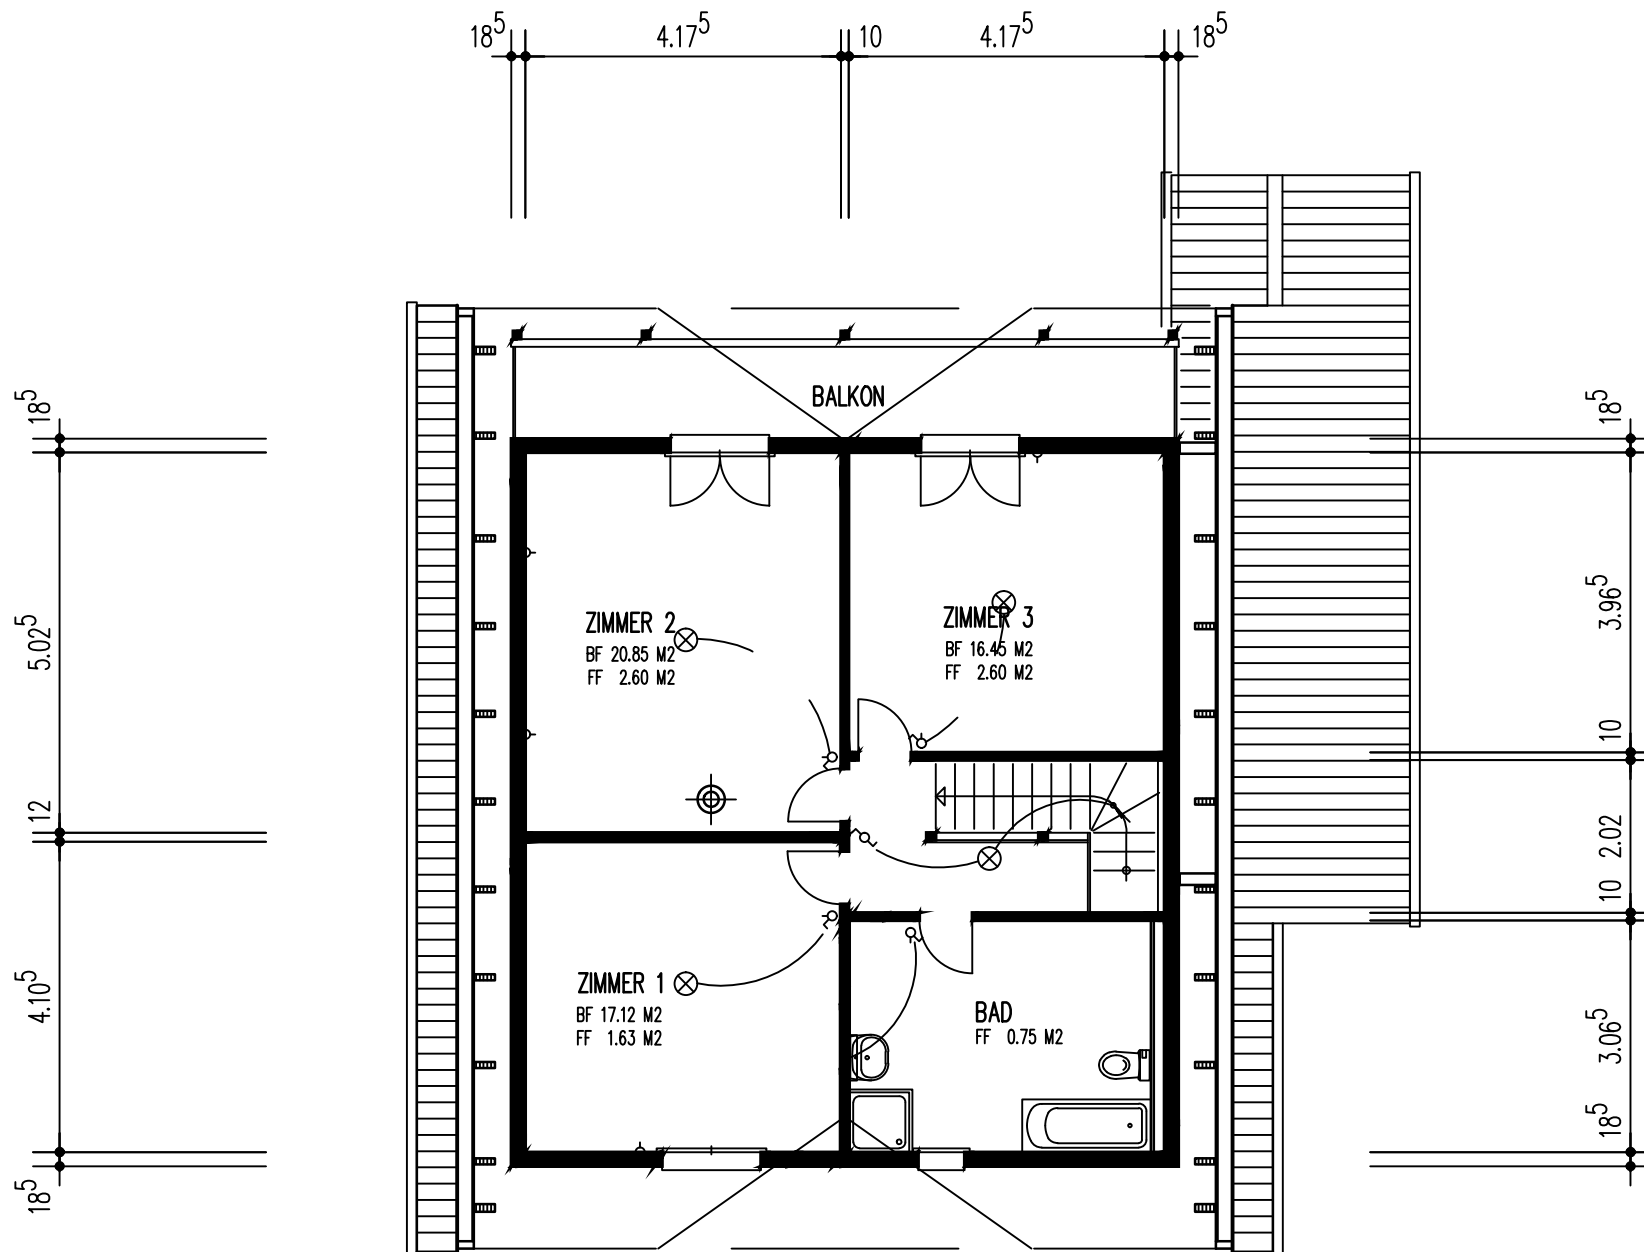

EFH B2 Buchenweg 7B 5102 Rupperswil Grundriss OG 1:100

G. Kämpf AG Holzbau