



GRUNDRISS ERDGESCHOSS

MST. 1 : 100

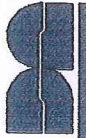

dat. 25.04.97	rev.	gezt. 01	
		gr. 14	9514 / 30

Bereich & Autor
Architektin AG
Investoren IS
4900 Langenthal
Tel. 042 922 42 42
Fax 042 922 14 64

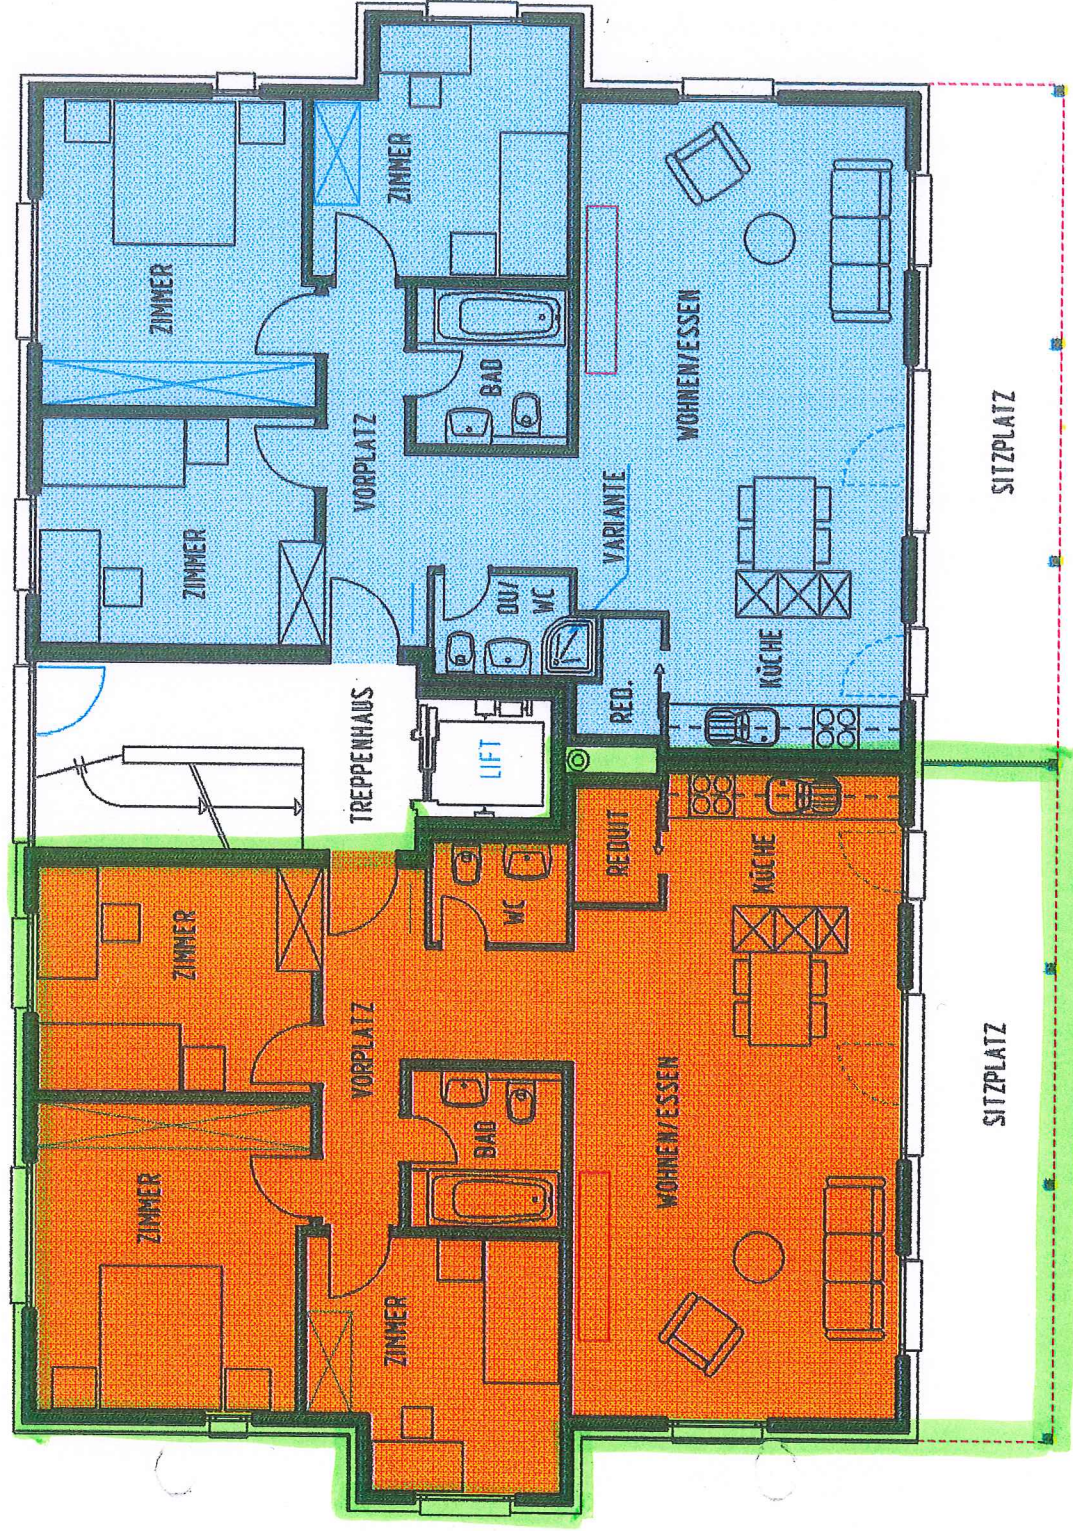

4 1/2 ZI.WG GB NR. 810-2


4 1/2 ZI.WG GB NR. 810-1

GRUNDRISS UNTERGESCHOSS

MST. 1 : 100



dat. 25.06.97	rev.	proj. nr.	9514 / 32
		gr. 42 / 38	

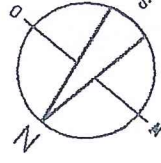

Beckth & Aelter
Architekten AG
Jugendstr. 10
4900 Langenthal
Tele. 062 922 42 42
Fax 062 922 14 44

