


W:	Tapeten
D:	Granol
BF:	9.74 m ²

W:	Abrieb (Polyton)
D:	Sichtbeton
BF:	12.50 m ²

W:	Tapeten
D:	Granol
BF:	9.74 m ²

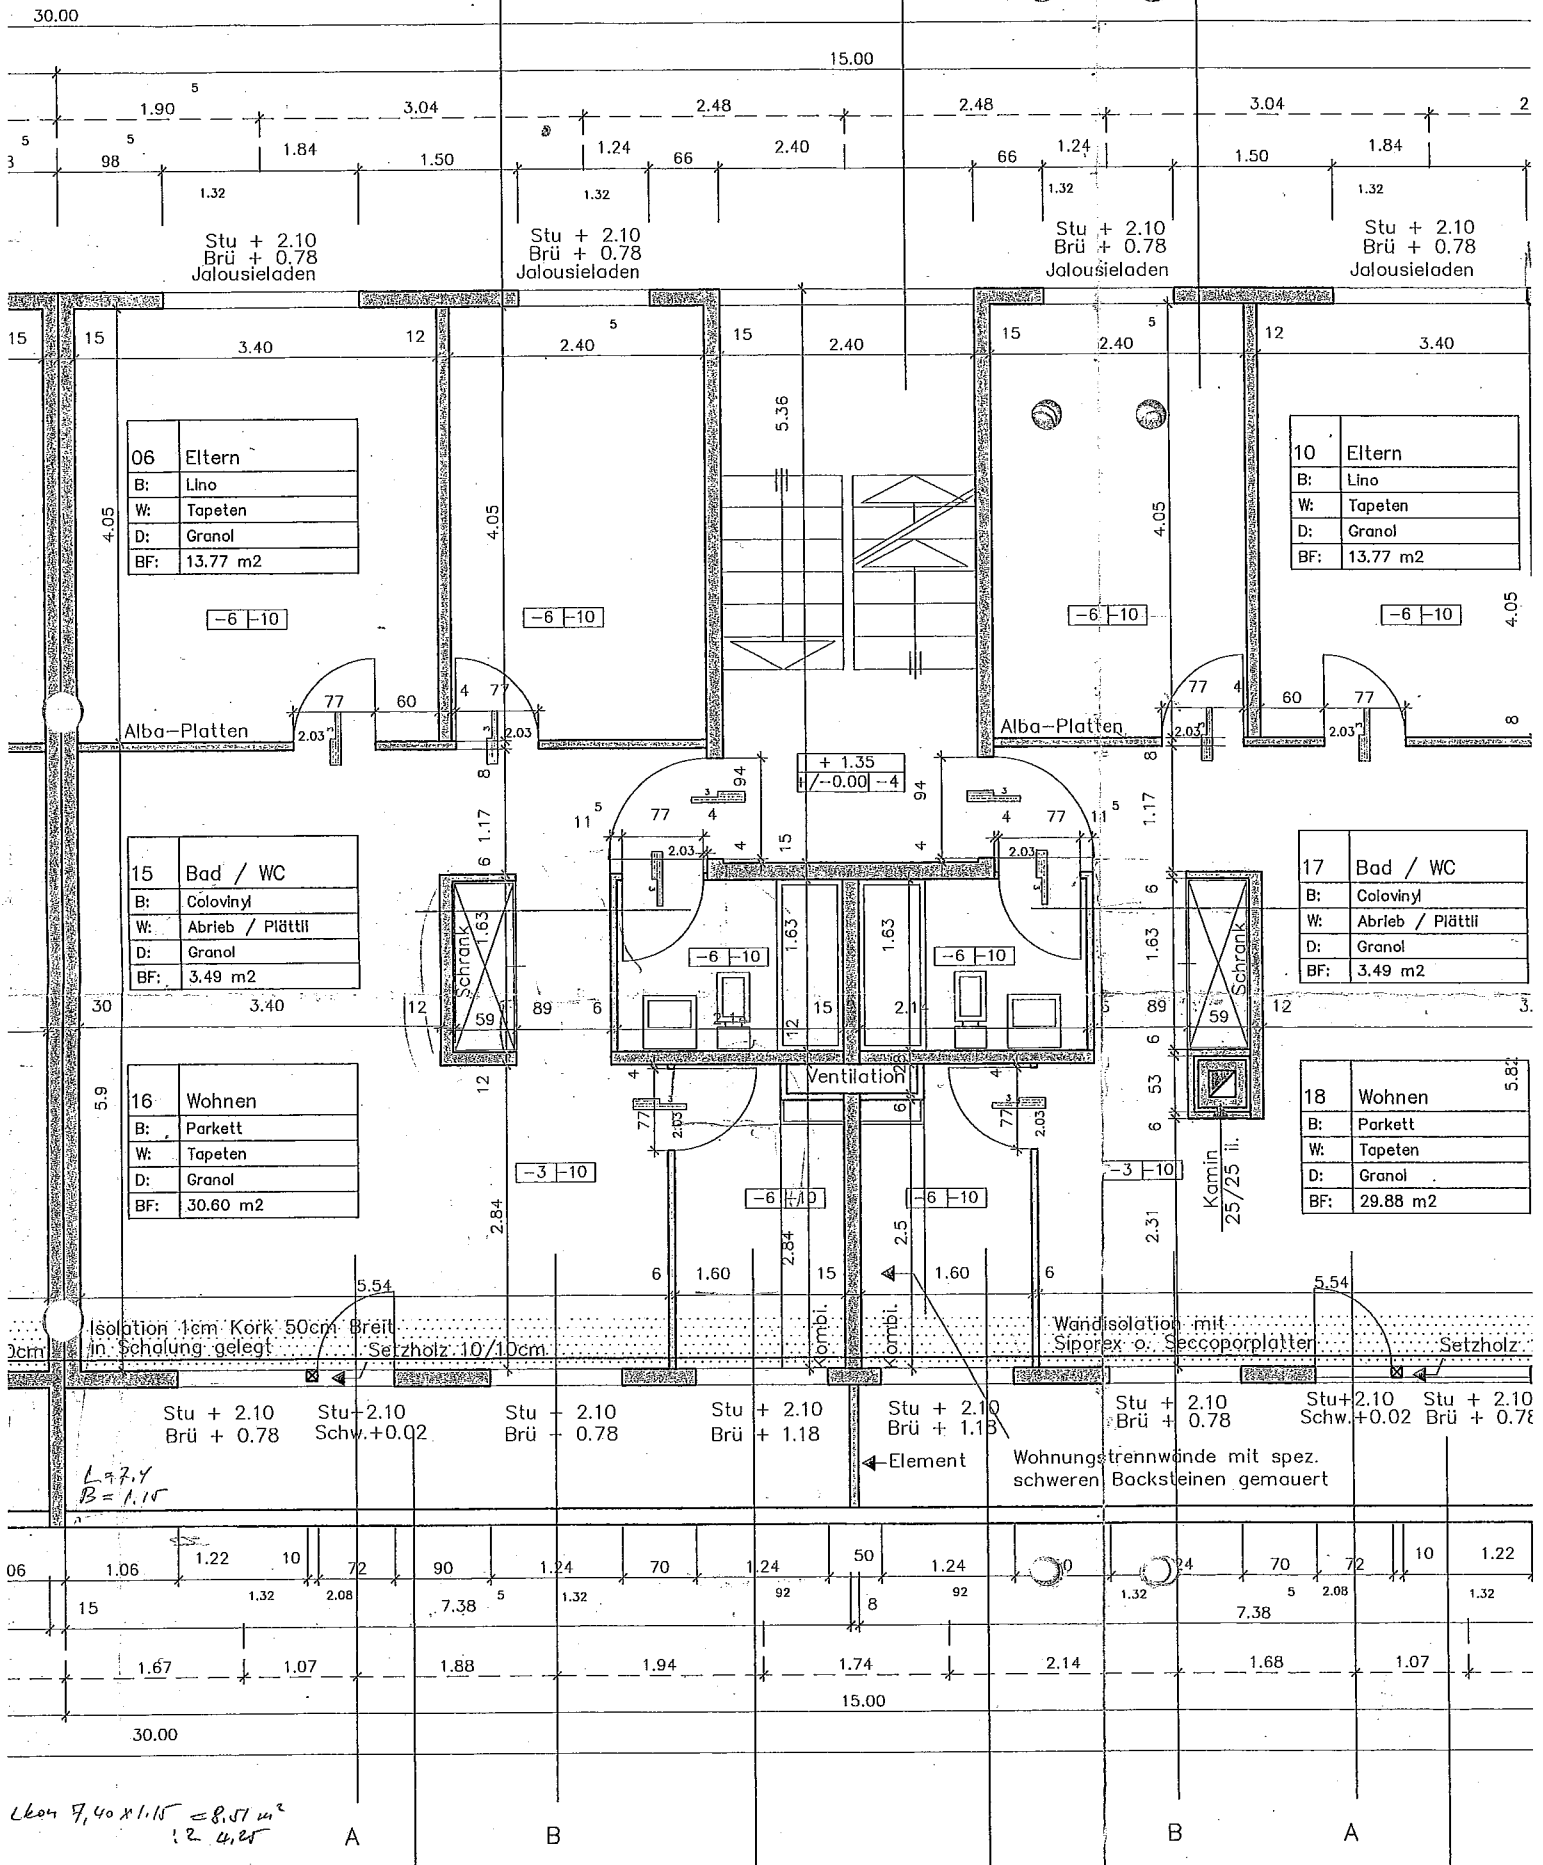

06	Eltern
B:	Lino
W:	Tapeten
D:	Granol
BF:	13.77 m ²

10	Eltern
B:	Lino
W:	Tapeten
D:	Granol
BF:	13.77 m ²

15	Bad / WC
B:	Colovinyl
W:	Abrieb / Plättli
D:	Granol
BF:	3.49 m ²

17	Bad / WC
B:	Colovinyl
W:	Abrieb / Plättli
D:	Granol
BF:	3.49 m ²

16	Wohnen
B:	Parkett
W:	Tapeten
D:	Granol
BF:	30.60 m ²

18	Wohnen
B:	Parkett
W:	Tapeten
D:	Granol
BF:	29.88 m ²

24	Küche
B:	Colovinyl
W:	Abrieb / Plättli
D:	Granol
BF:	3.49 m ²


25	Küche
B:	Colovinyl
W:	Abrieb / Plättli
D:	Granol
BF:	3.49 m ²

26	Balkon
B:	Z. Überzug im Gef. nach aussen
W:	Abrieb
D:	Sichtbeton
BF:	8.49 m ²

23	Balkon
B:	Z. Überzug im Gef. nach aussen
W:	Abrieb
D:	Sichtbeton
BF:	8.49 m ²

Isolation 1cm Kork 50cm Breit in Schalung gelegt Setzholz 10/10cm
 Wandisolation mit Siporex o. Seccoporplatter Setzholz

Stu + 2.10 Brü + 0.78
 Stü - 2.10 Schw. + 0.02
 Stü - 2.10 Brü 0.78
 Stü + 2.10 Brü + 1.18
 Stü + 2.10 Brü + 1.18
 Stü + 2.10 Brü + 0.78
 Stü + 2.10 Schw. + 0.02 Stü + 2.10 Brü + 0.78

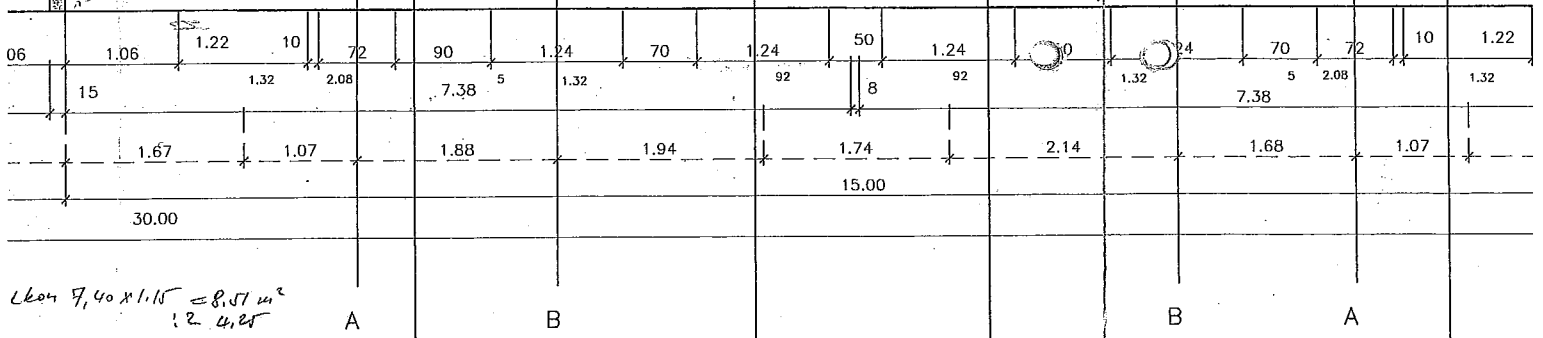

$L = 7.40 \times 1.15 = 8.51 \text{ m}^2$
 $\cdot 2 = 4.25$

$4.154 - 0.93 = 4.21$

Haus 773a re

NOF = 61 (Balkon 10%)