


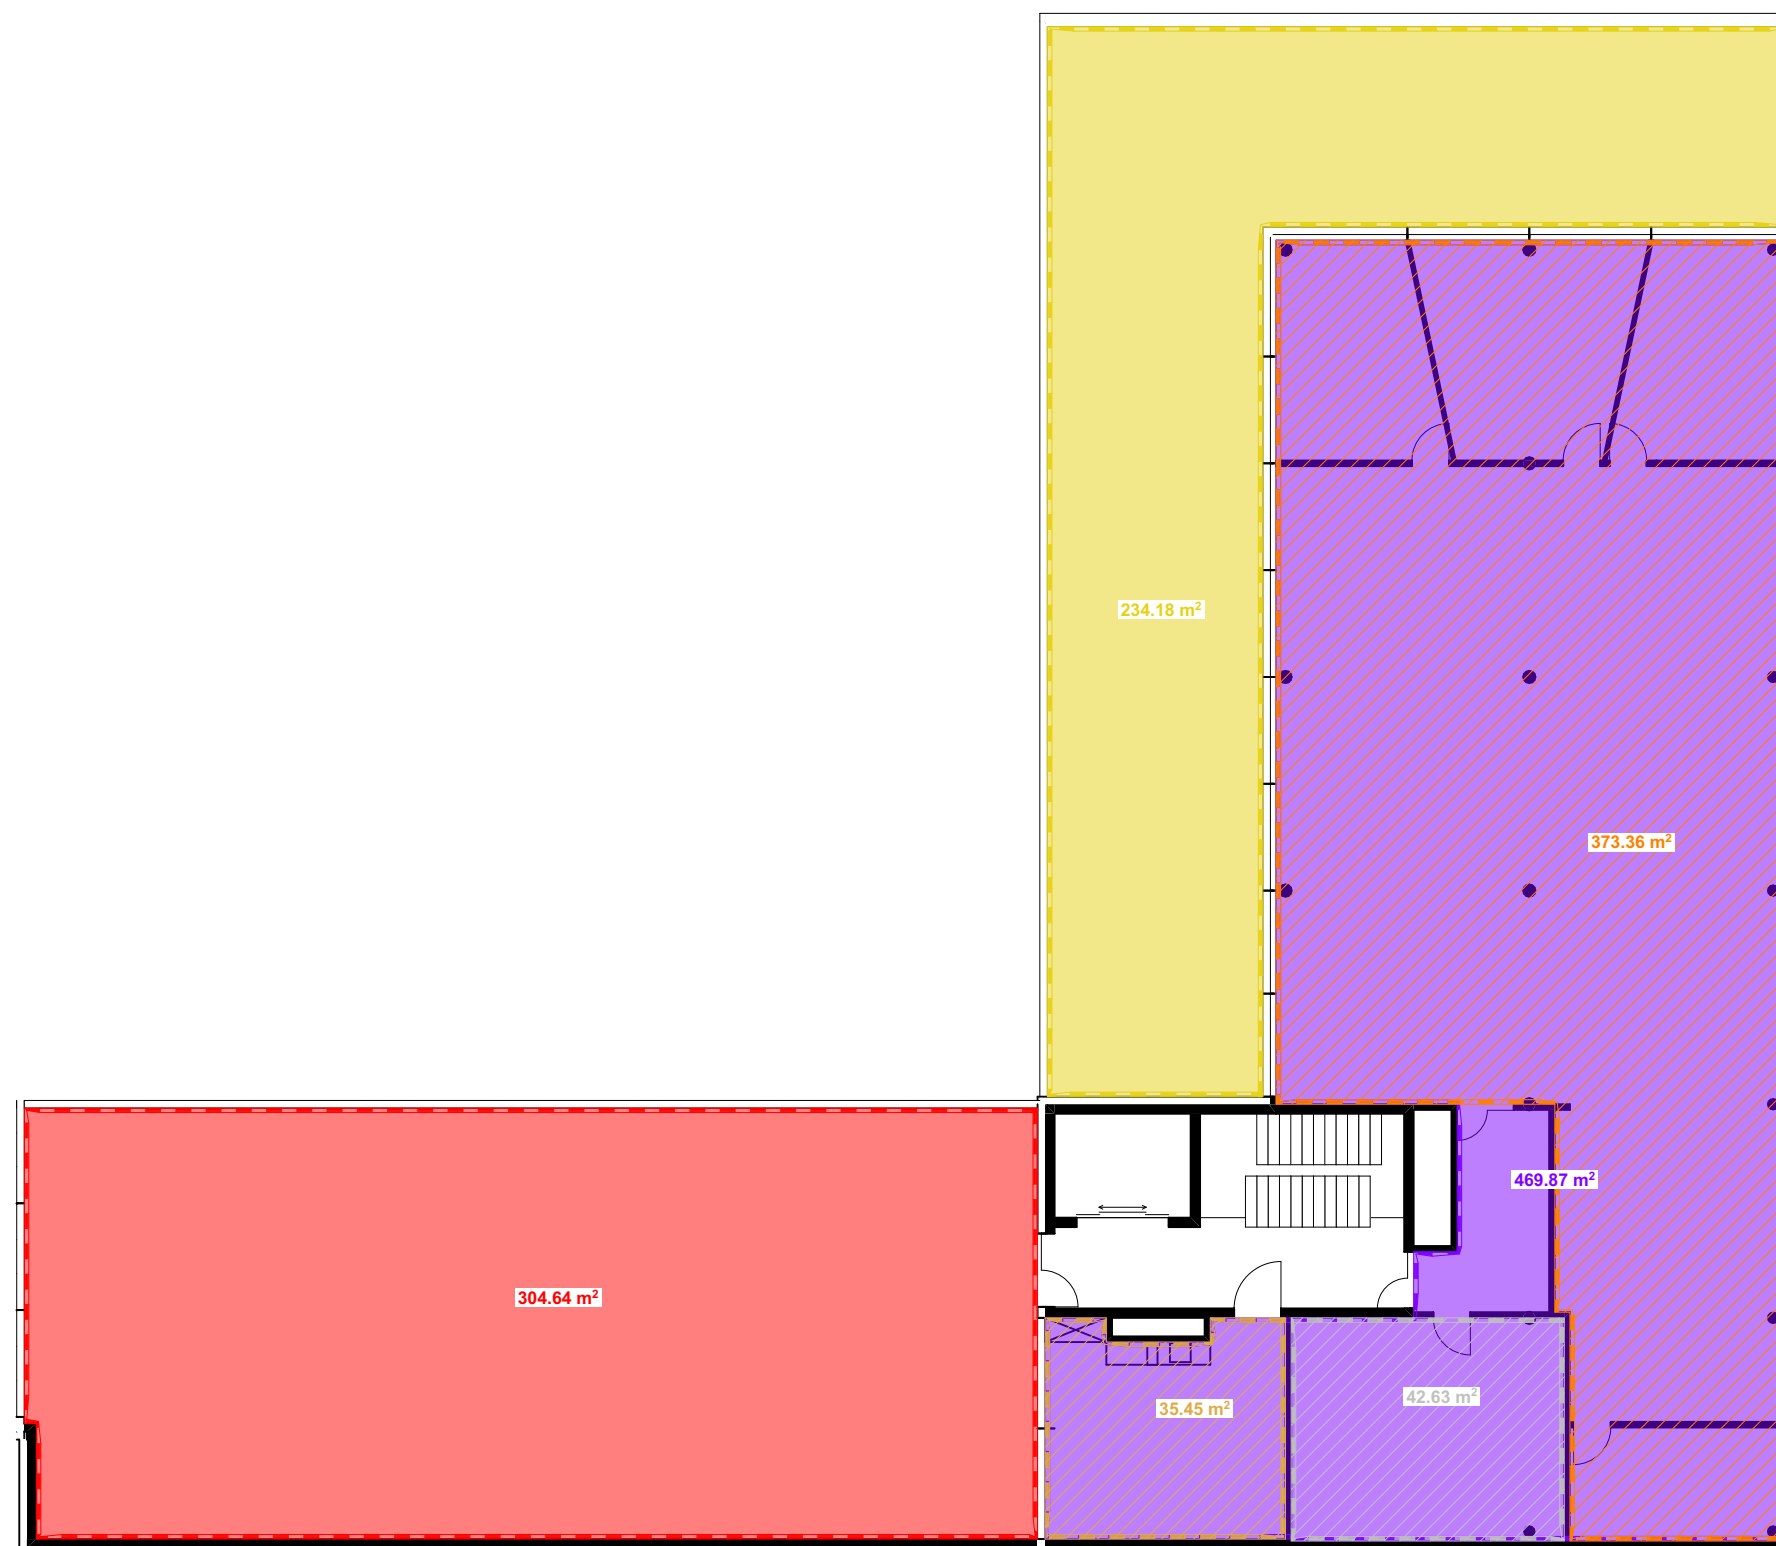

- Fläche 01: 304.64 m²
- Fläche 02: 234.18 m²
- Fläche 03: 469.87 m²
- Fläche 04: 373.36 m²
- Fläche 05: 42.63 m²
- Fläche 06: 35.45 m²

Mieterflächen

Plantitel:	A5 - 3.Attika	05.05.26
Projekt:	2603 Umbau Halle Brunnmatt	
Standort:	Brunnmatt 16 & 20, 6330 Cham	
Kote:	0.00 = 428.80 m.ü.M.	MST: 1:200 Plangrösse: A3