

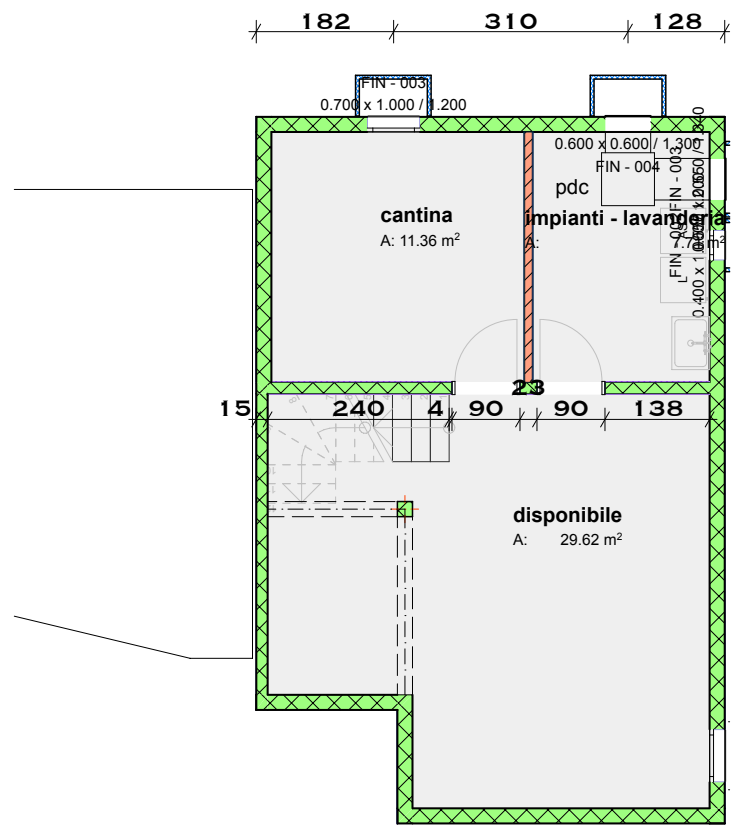



371
PC (4)
1515.01.370A.1.
1:100

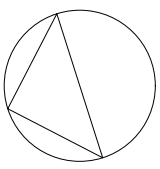


371
 PT (20)
 1515.01.370A.2.
 1:100

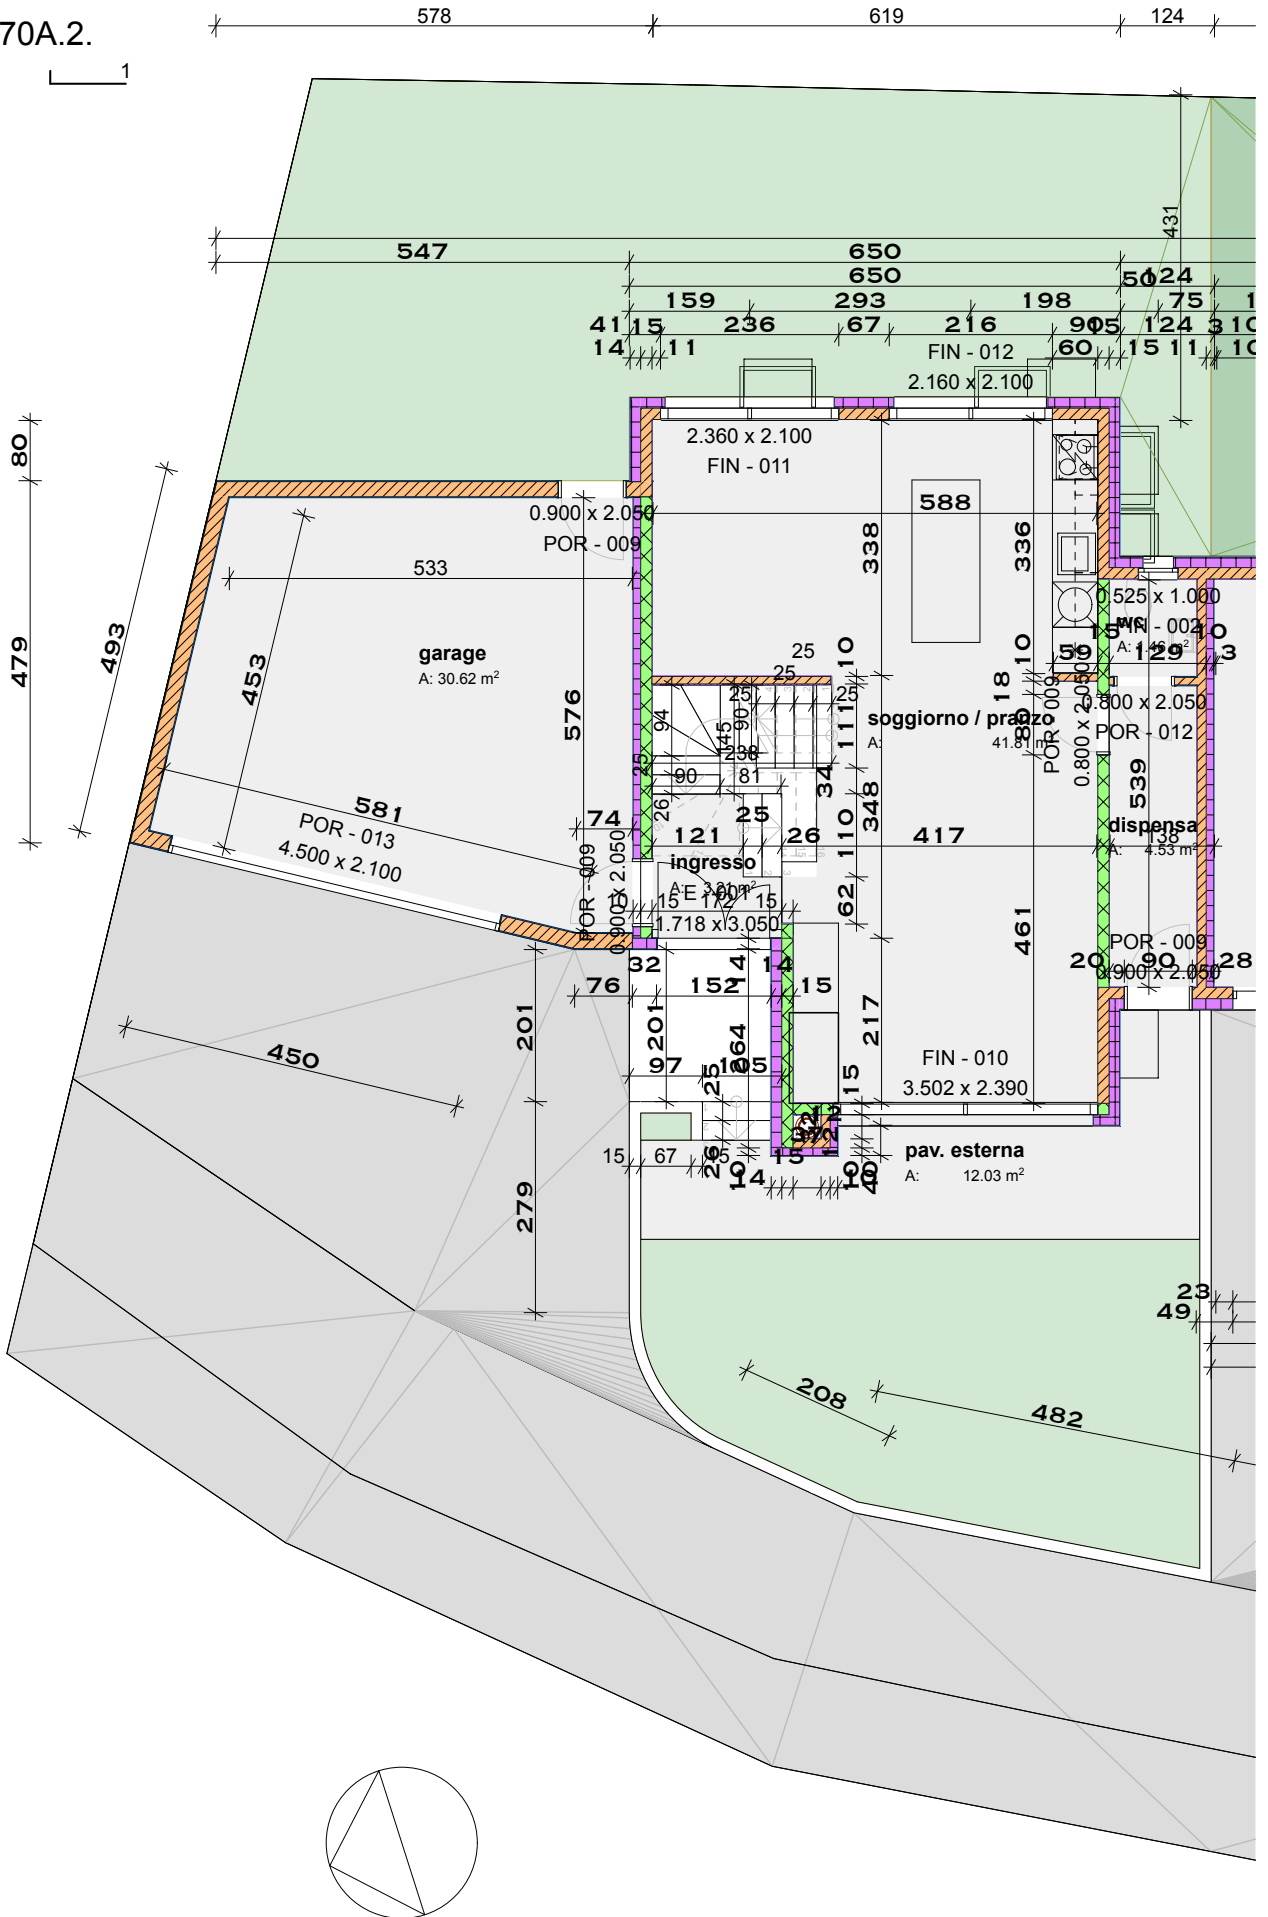


371
1P
1515.01.370A.3.
1:100

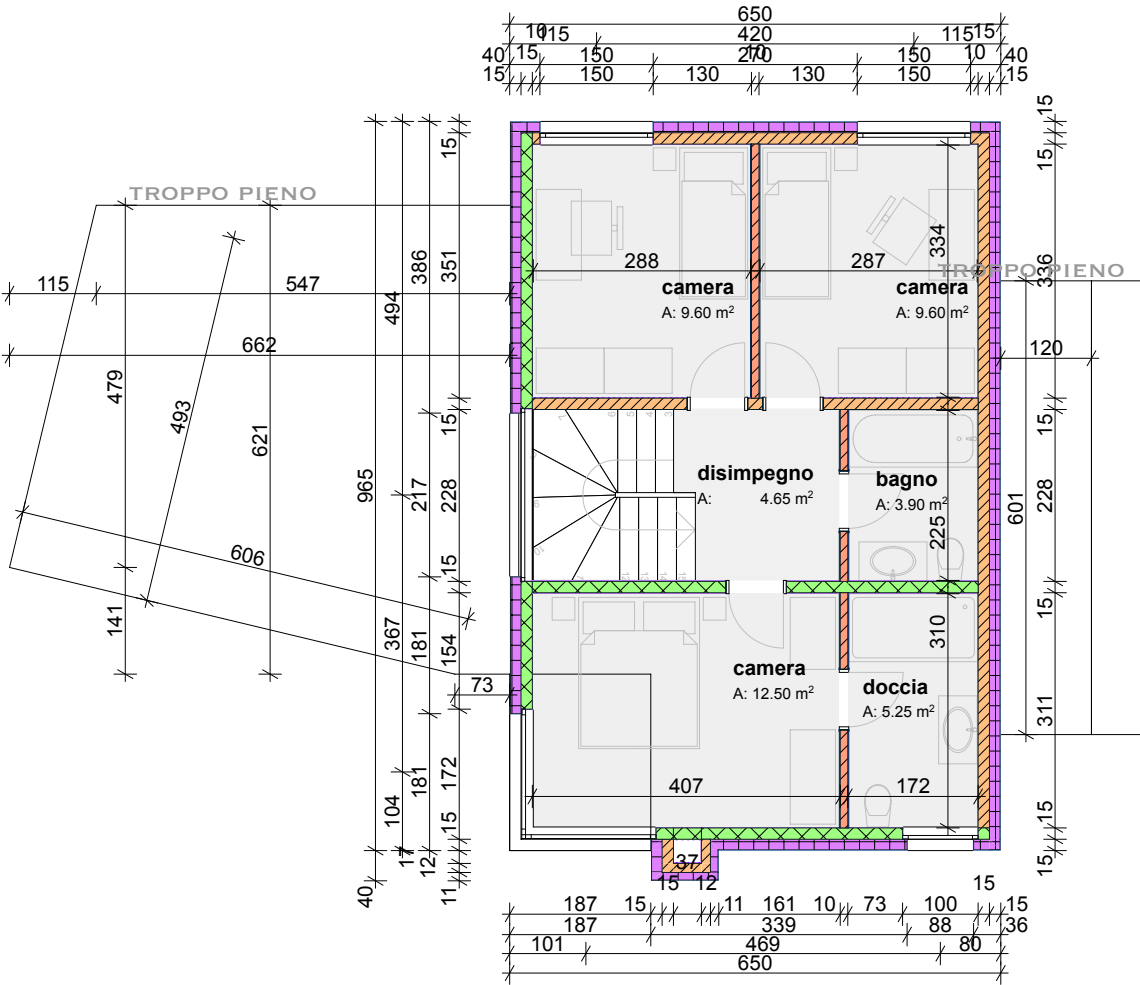


371
Sezione Edificio (1)
1515.01.370A.4.
1:100

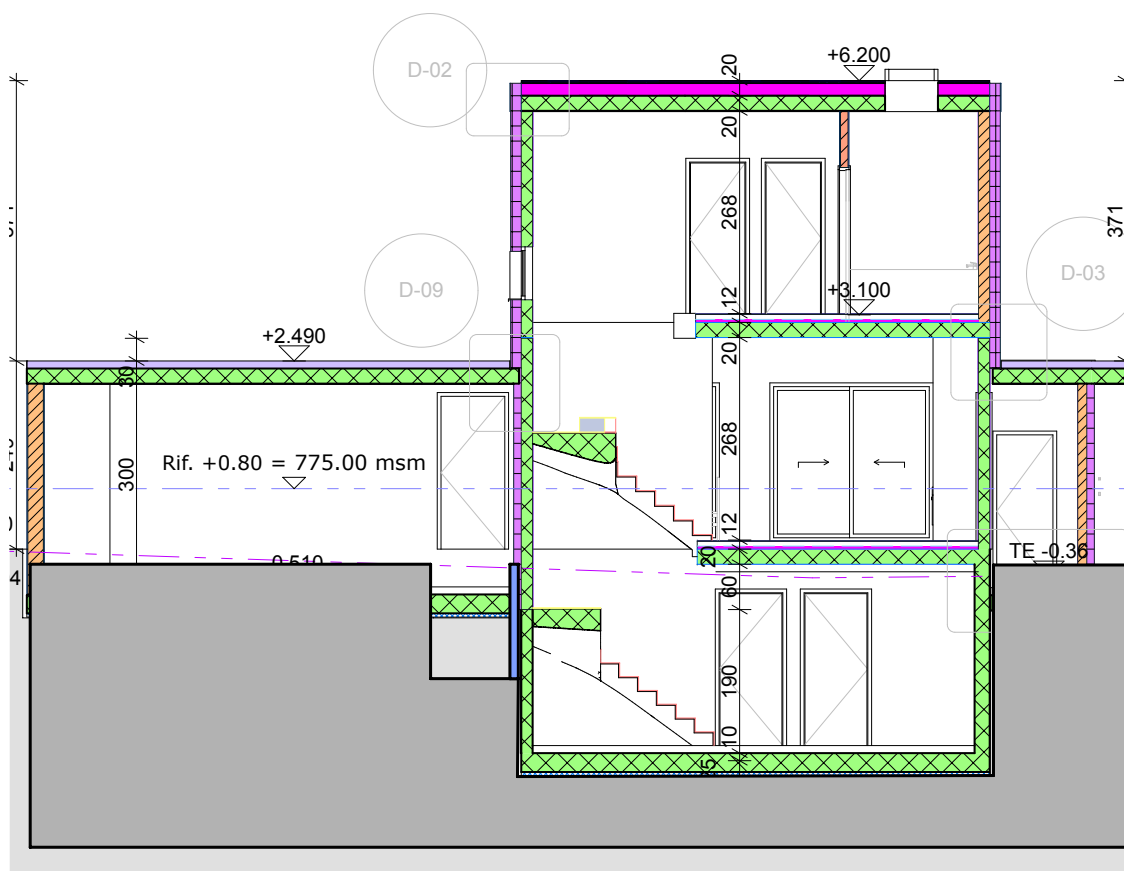


371
Ovest (6)
1515.01.370A.5.
1:100

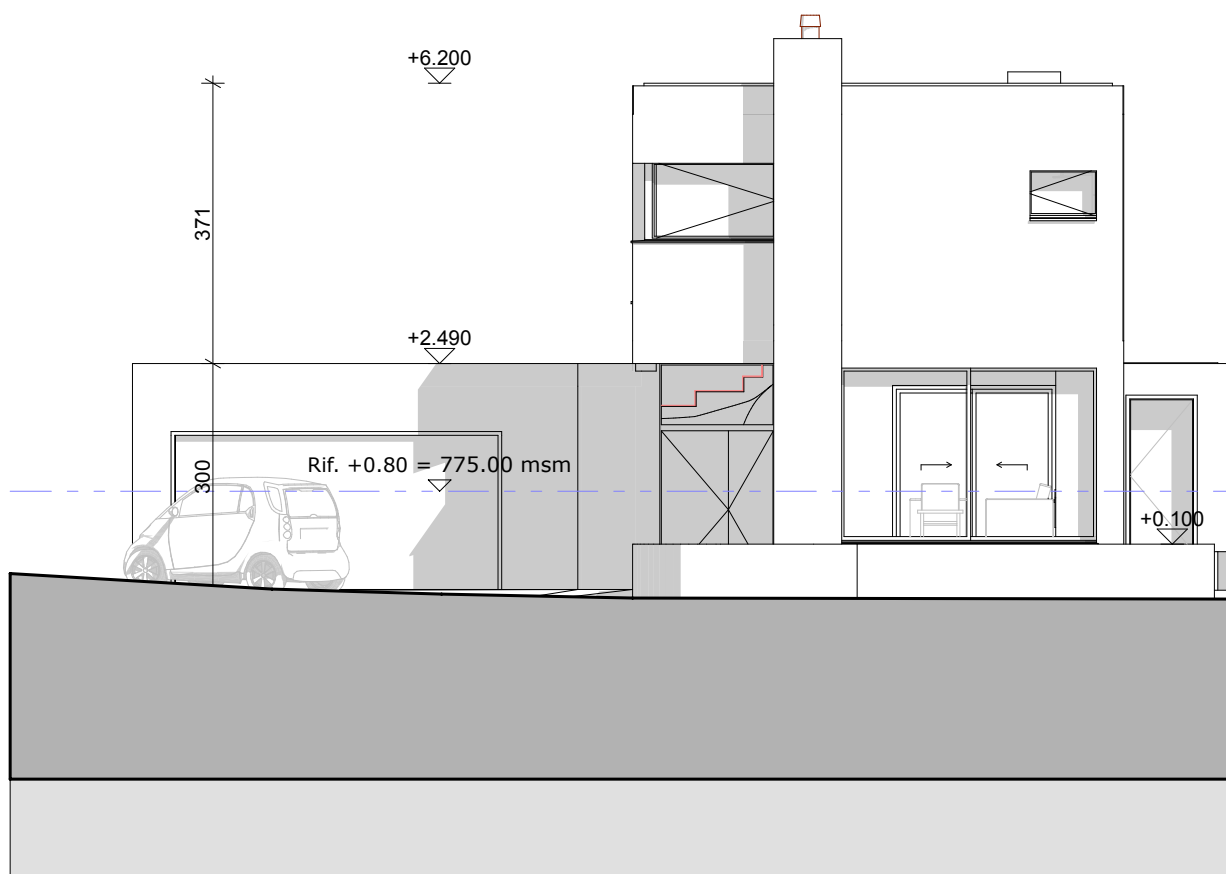

371
Sud (1)
1515.01.370A.6.
1:100

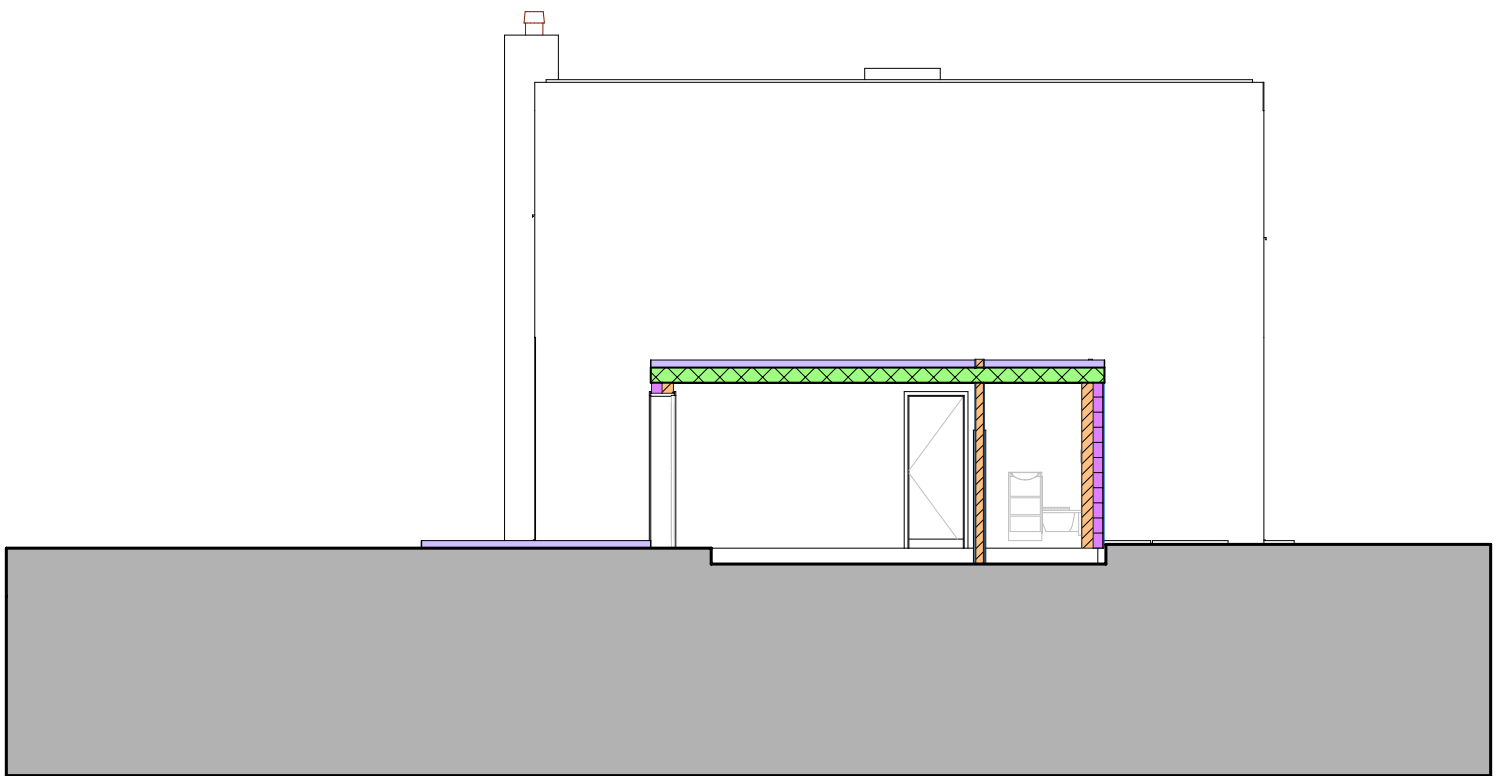

371
Nord (3)
1515.01.370A.7.
1:100

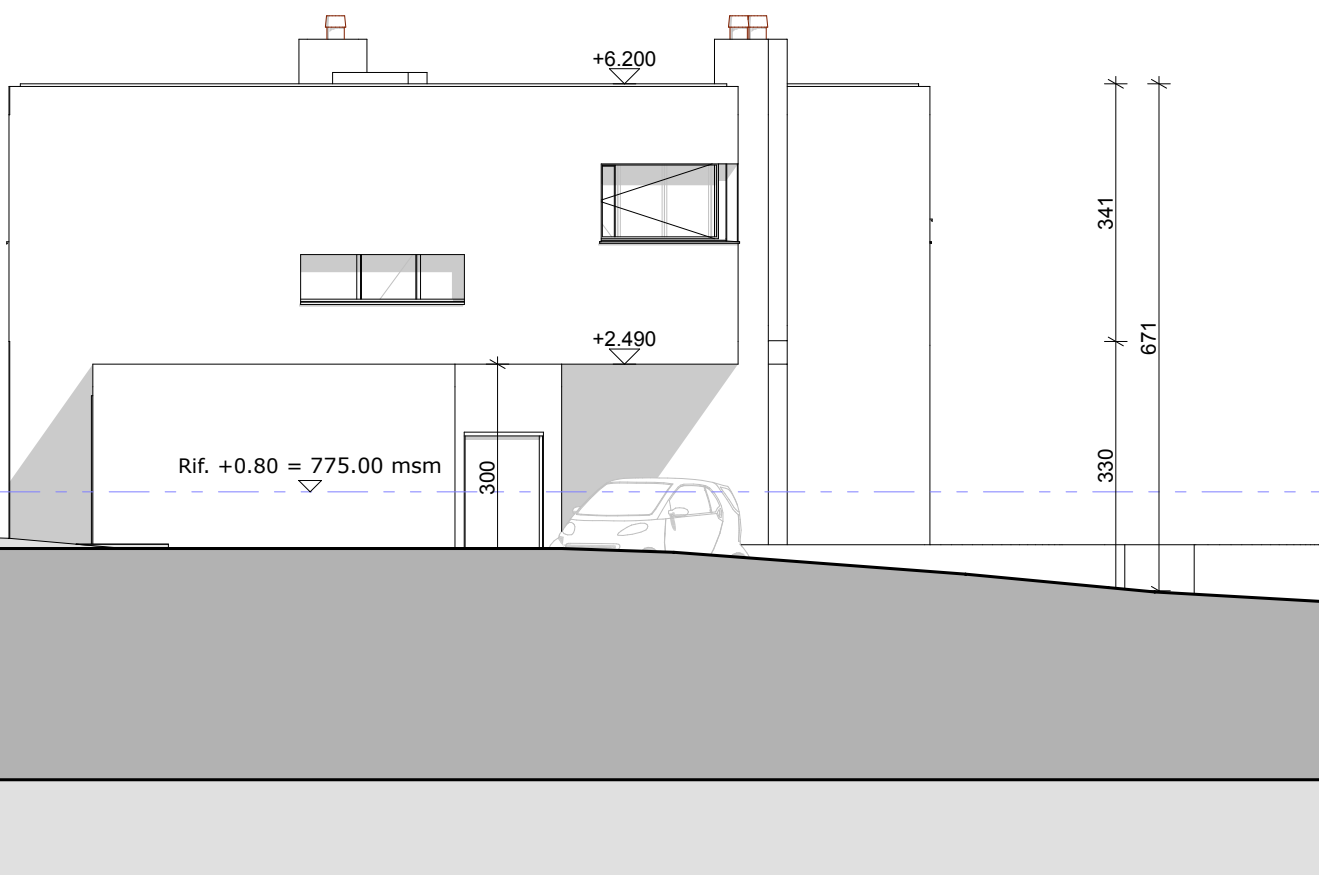

371
Est (1)
1515.01.370A.8.
1:100

