


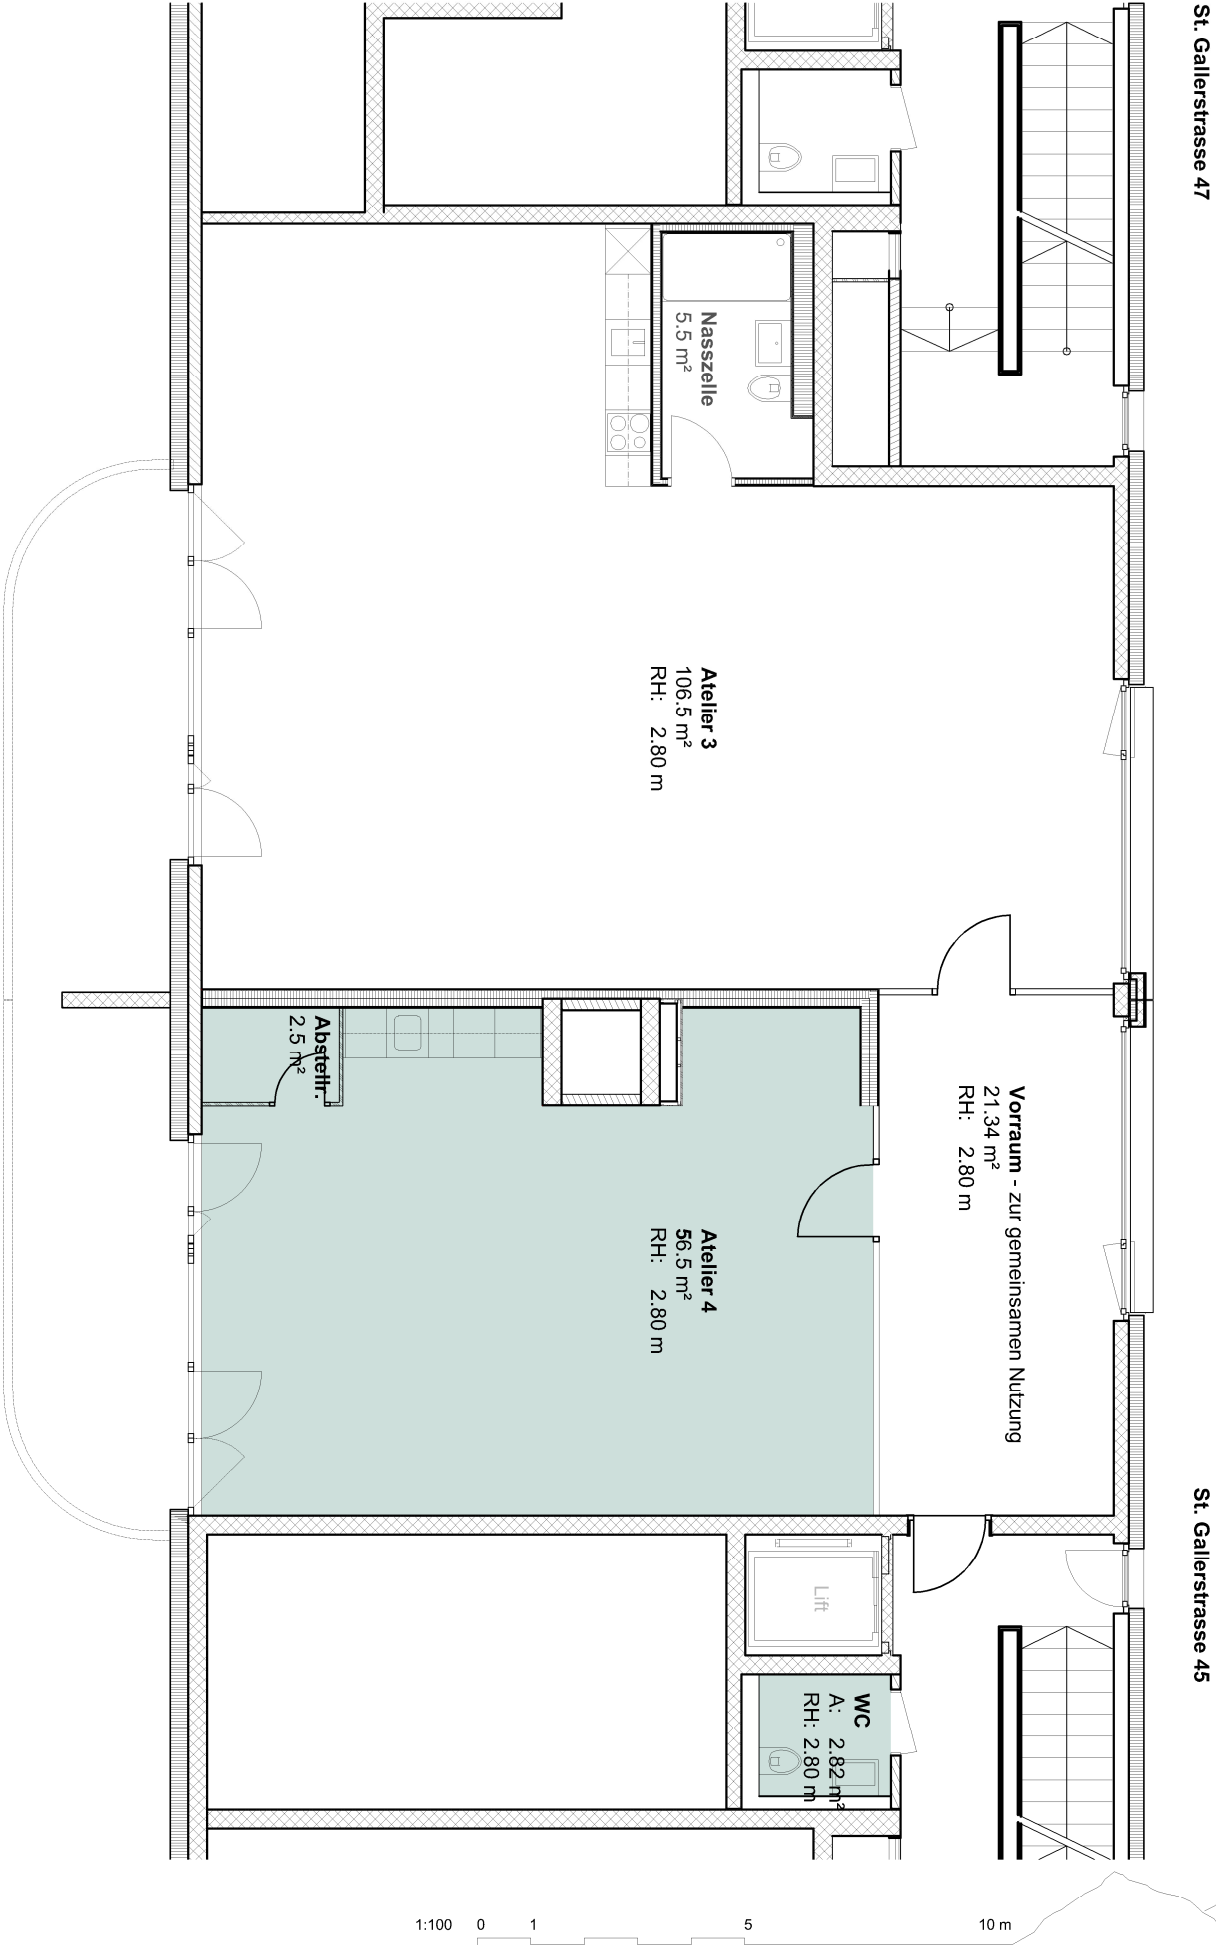

St. Gallerstrasse 47

St. Gallerstrasse 45

Atelier 3
106.5 m²
RH: 2.80 m

Atelier 4
56.5 m²
RH: 2.80 m

Vorraum - zur gemeinsamen Nutzung
21.34 m²
RH: 2.80 m

Nasszelle
5.5 m²

Abstellr.
2.5 m²

Lift

WC
A: 2.82 m²
RH: 2.80 m



Objekt	Löwengarten Atelier 4		Bauherr	Uze AG		Architektur	Uze AG Sonnenhügelstrasse 8 CH - 9240 Uzwil t +41 71 955 22 55 uze.ch info@uze.ch uze
	Massstab			Planformat			
	1:100			Gezeichnet			
	Plannummer			Datum			
				12.08.2025			
		Revision					

