

72W


2103W

Grenzabstand 3.00m



Grenzabstand 5.00m

Grenzabstand 2.00m


Grenzabstand 0.00m



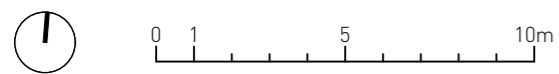


EFH in Wil I Situation 1:200


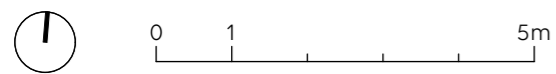
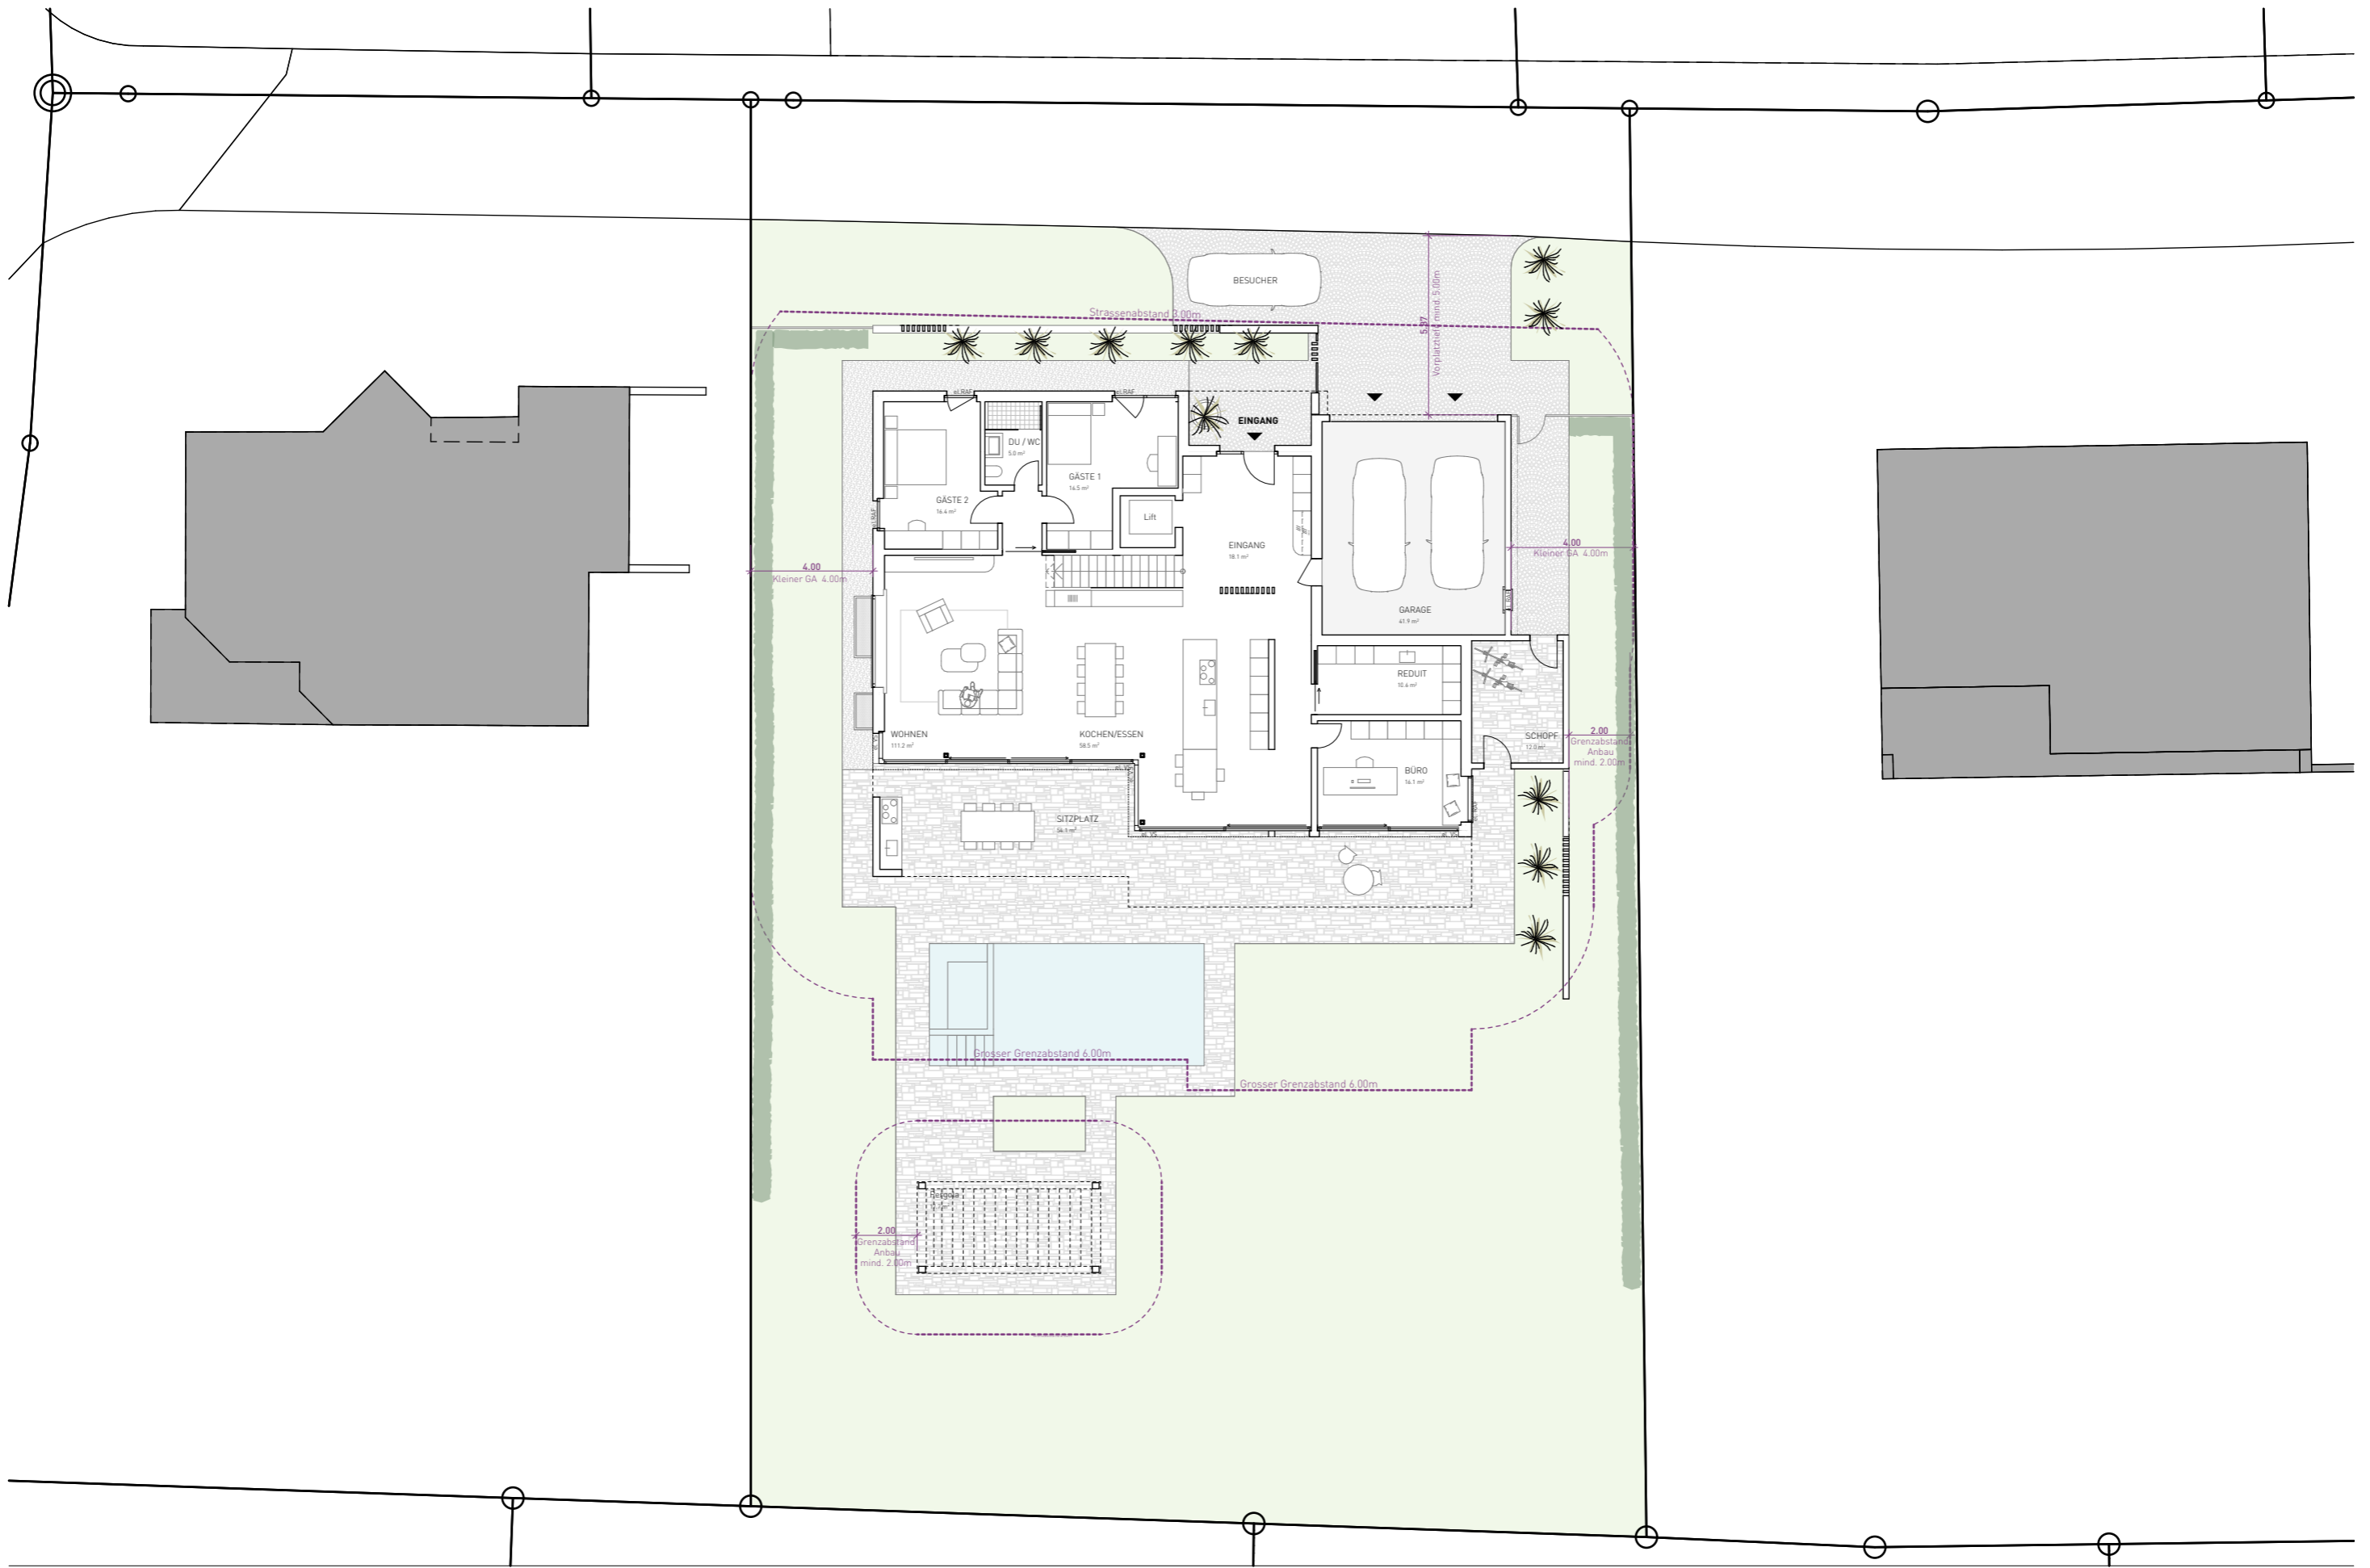


EFH in Wil | Erdgeschoss 1:200

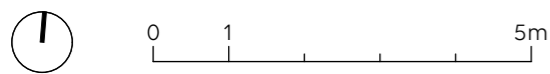

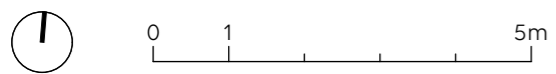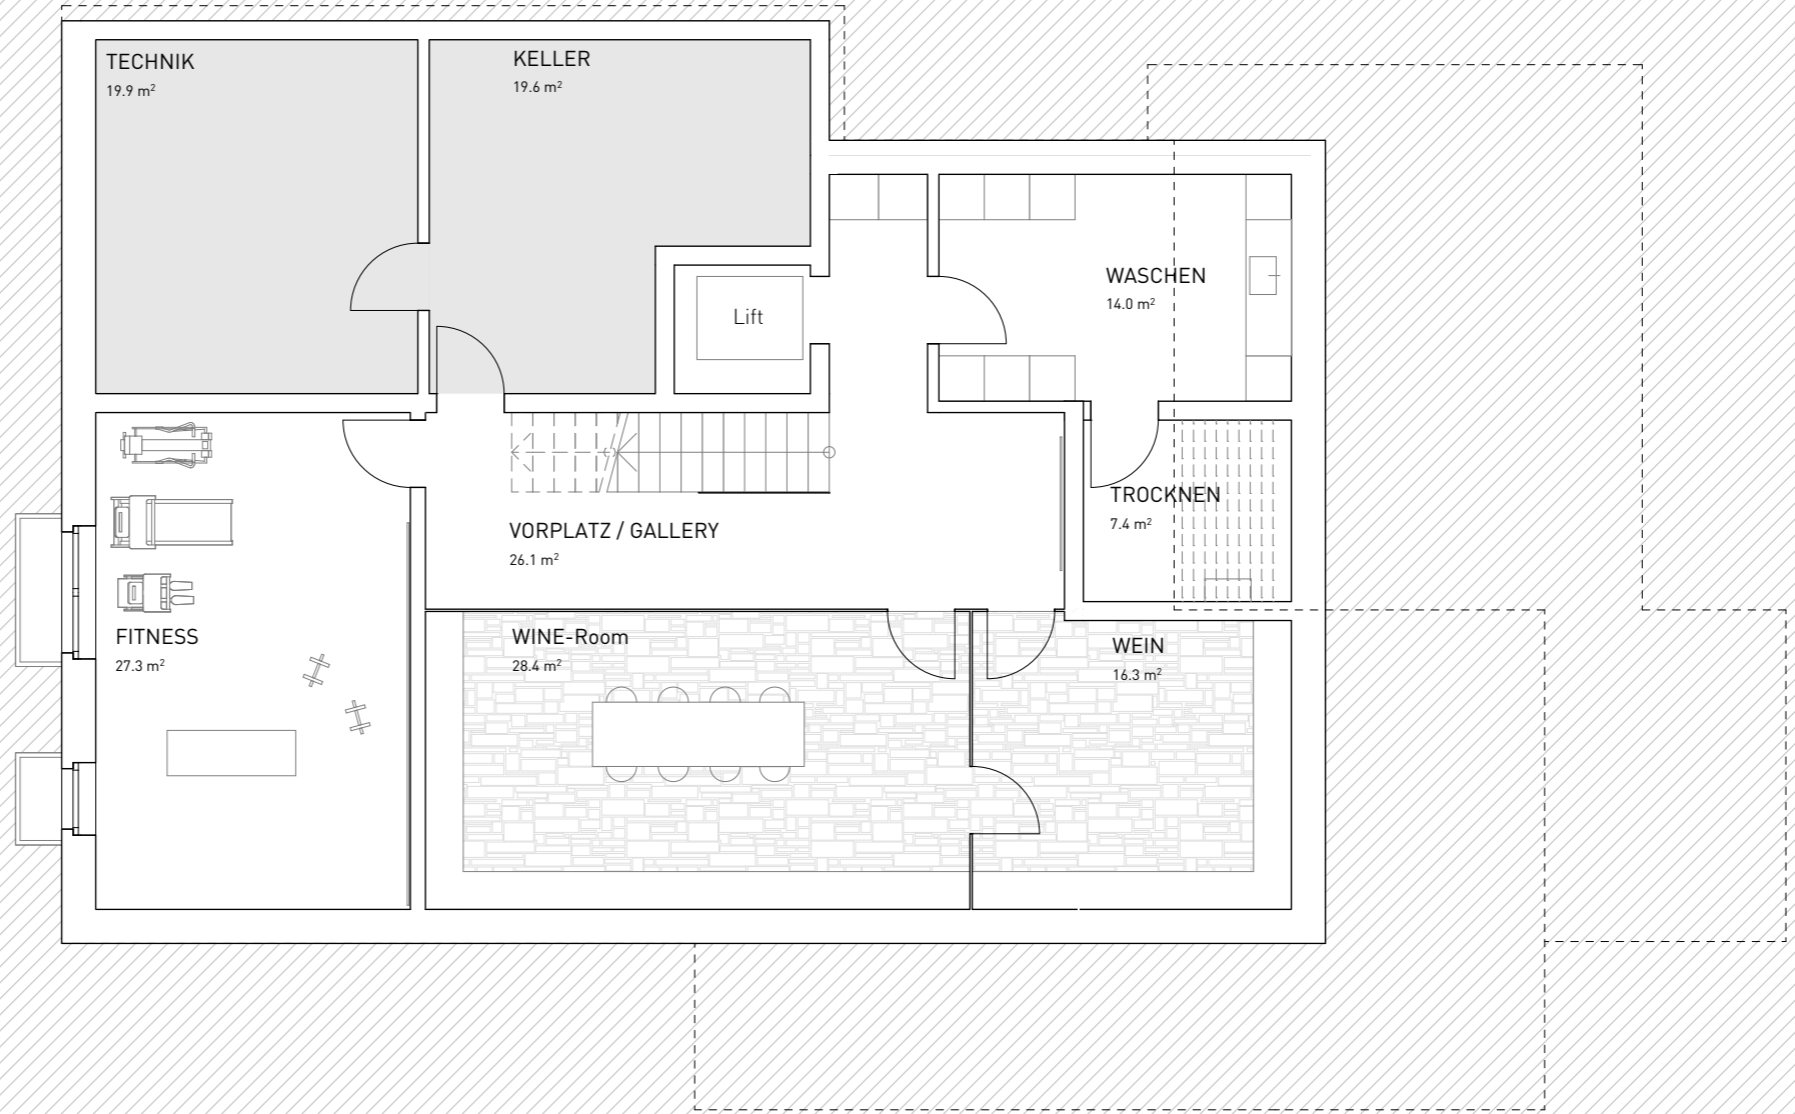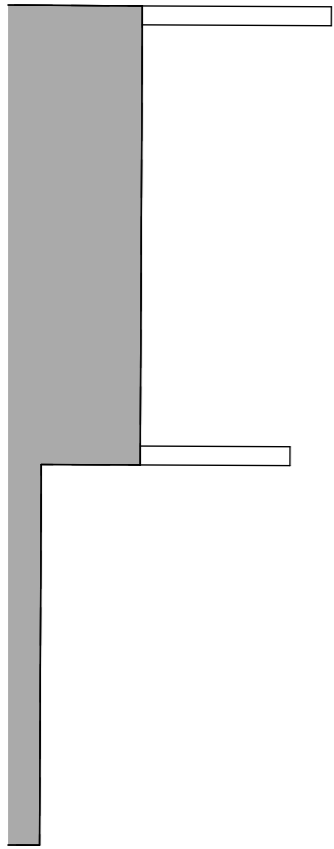

EFH in Wil I Untergeschoss 1:100

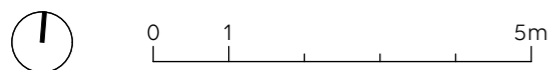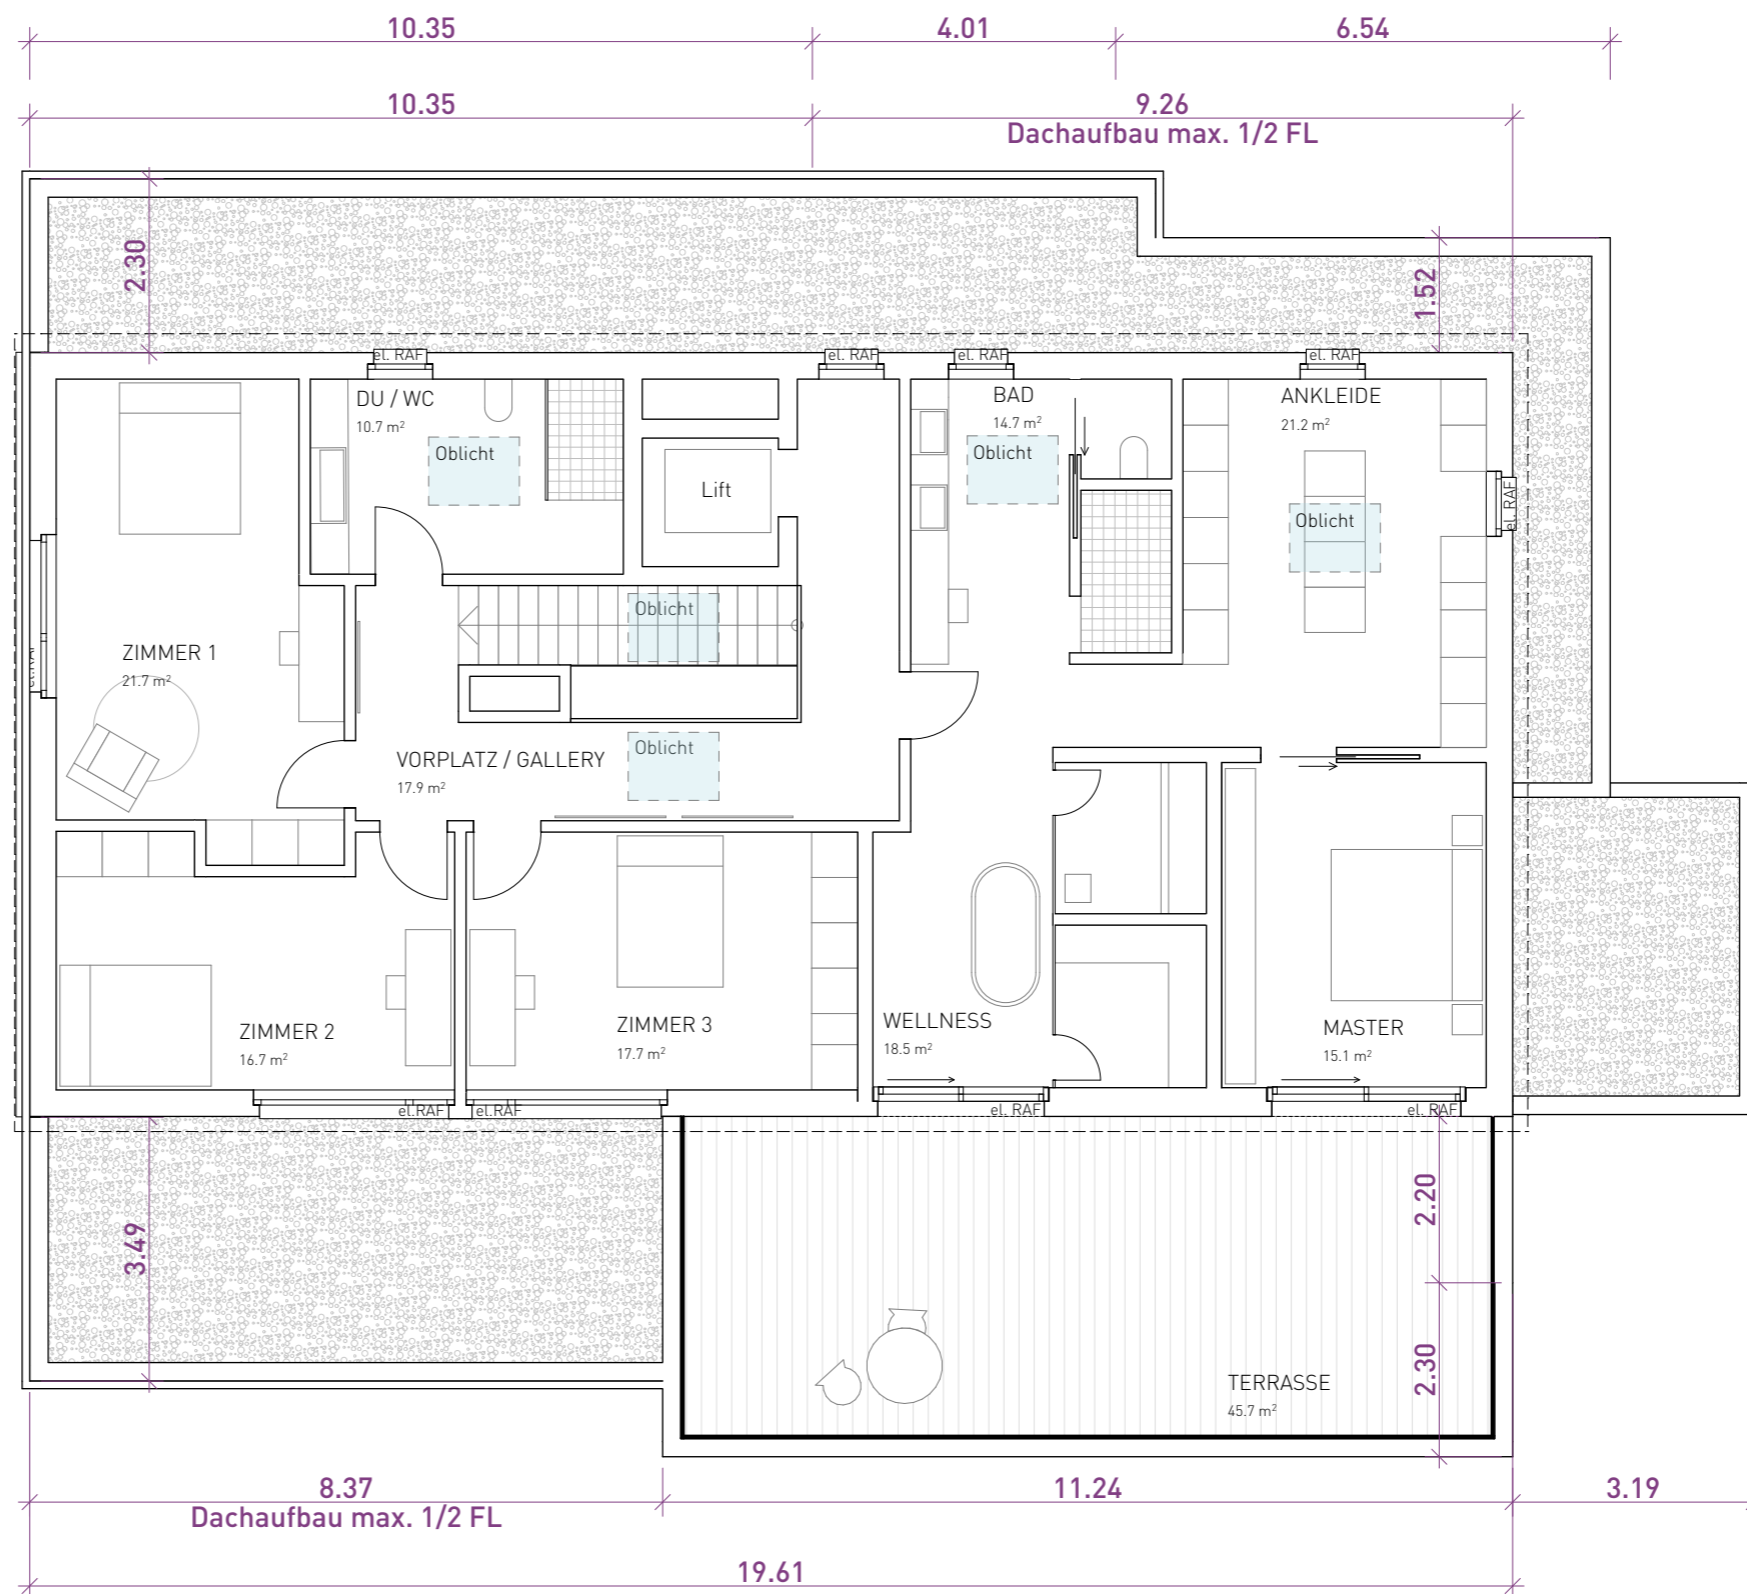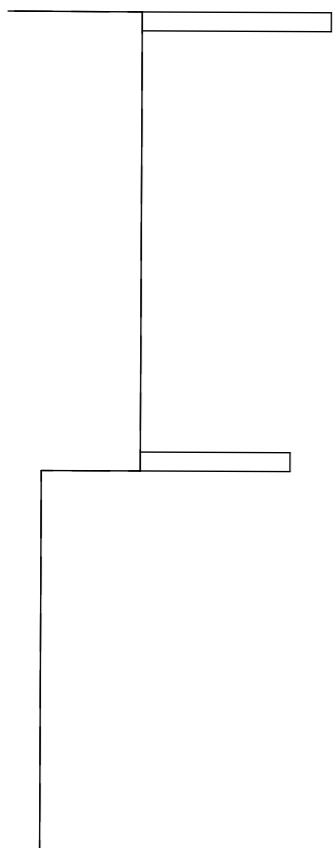



0 1 5m

EFH in Wil | Südfassade 1:100

**MDH** MARTY  
DESIGN  
HAUS



0 1 5m

EFH in Wil I Ostfassade 1:100


**MDH** MARTY  
DESIGN  
HAUS



0 1 5m

EFH in Wil I Nordfassade 1:100



**MDH** MARTY  
DESIGN  
HAUS

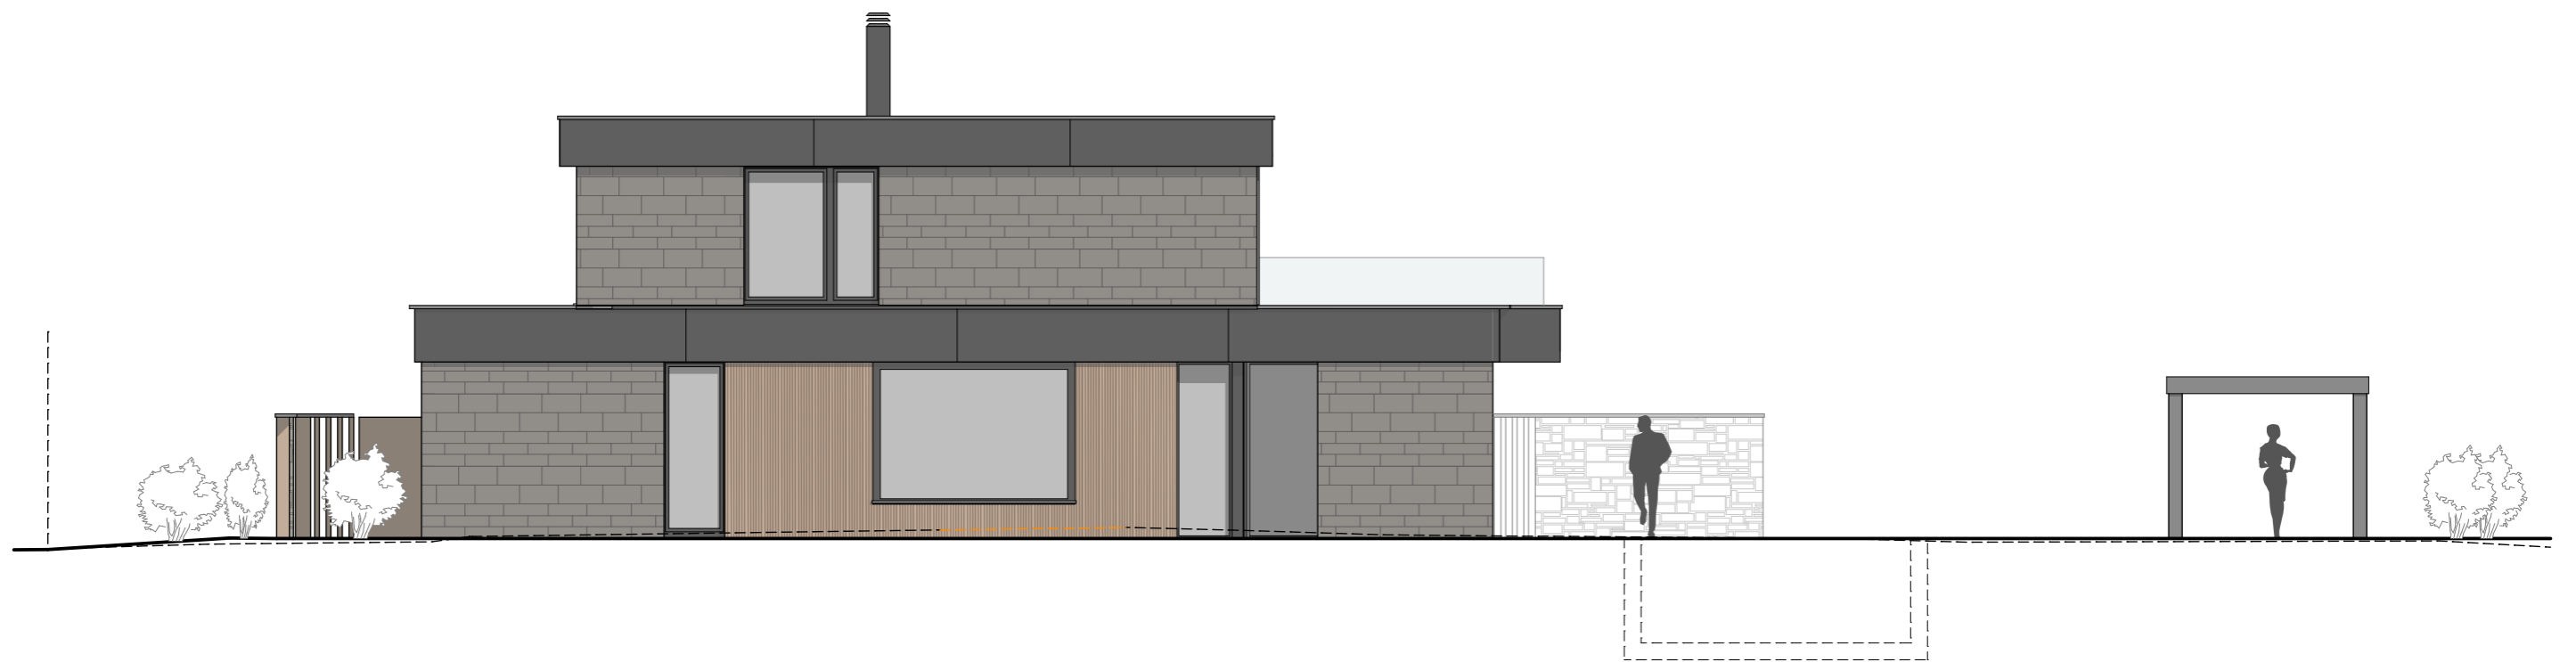


0 1 5m

EFH in Wil I Westfassade 1:100

**MDH** MARTY  
DESIGN  
HAUS

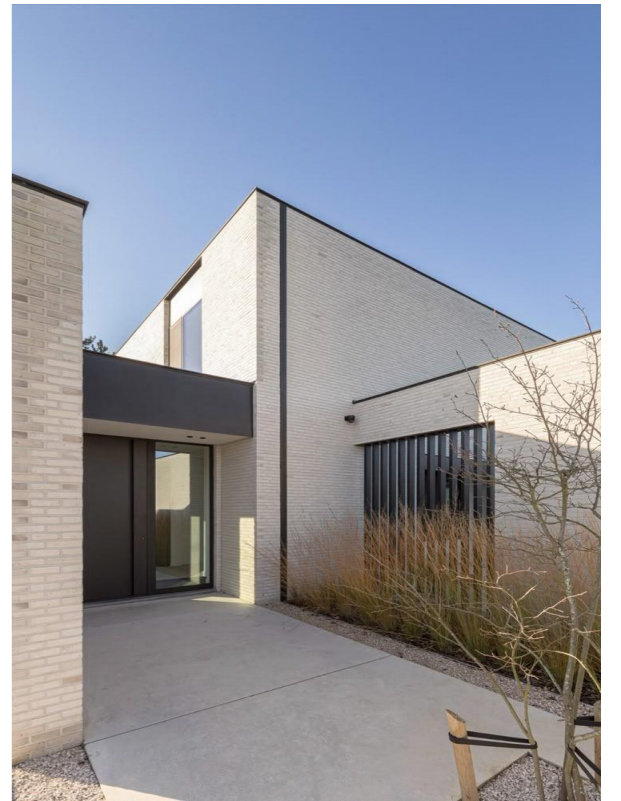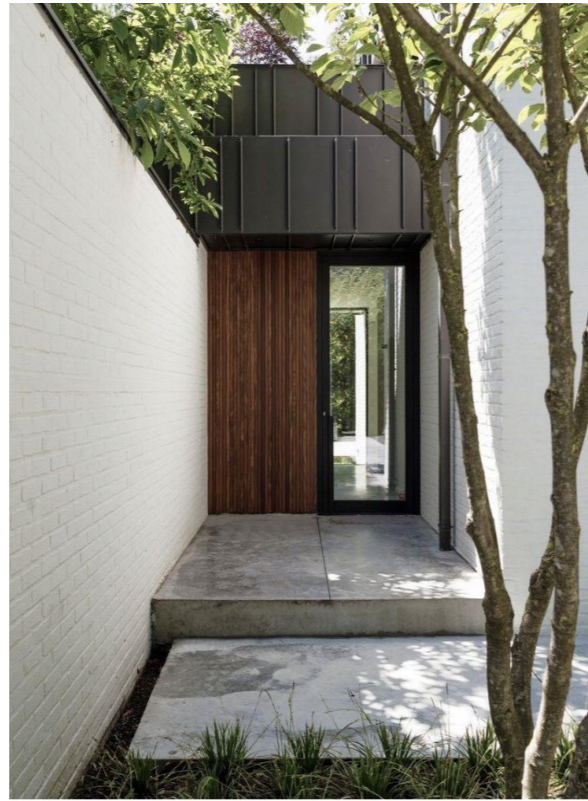

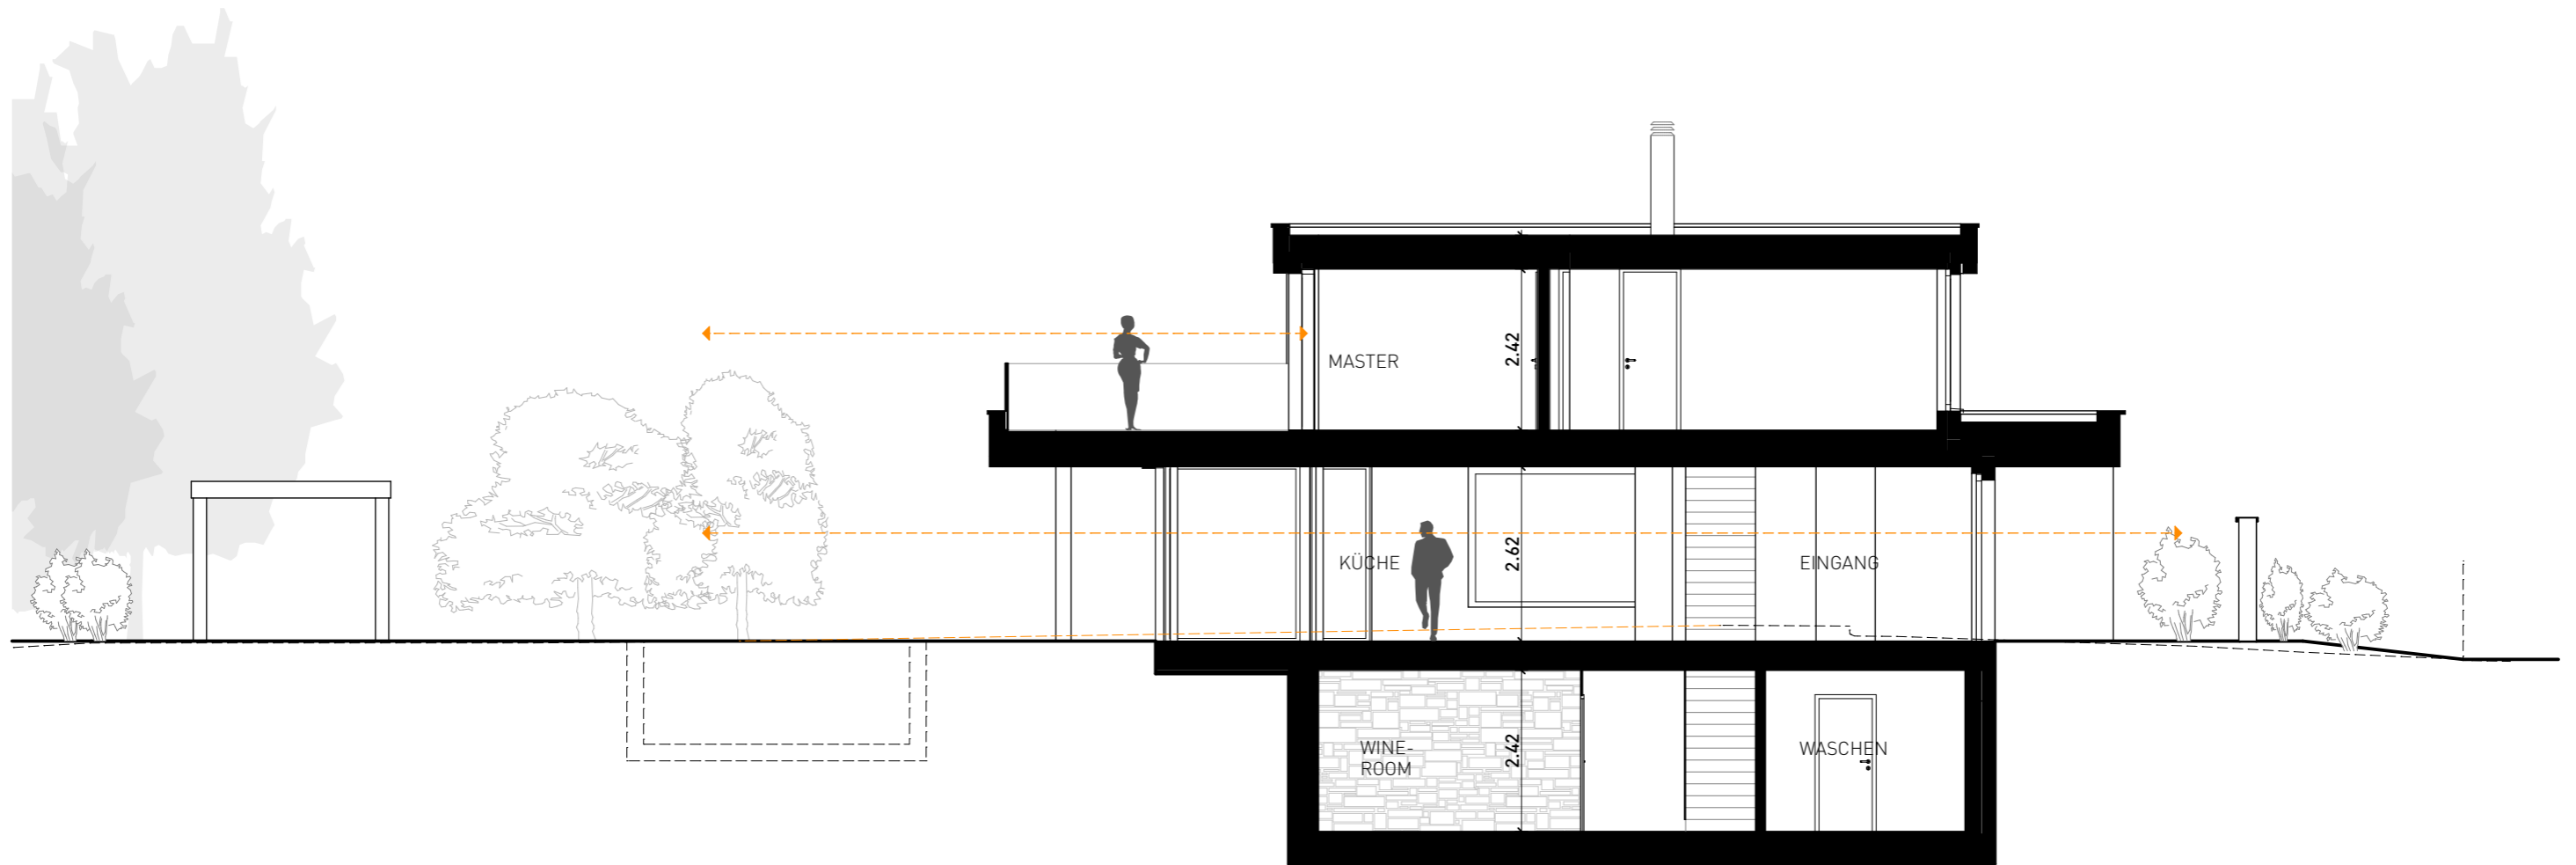

0 1 5m

EFH in Wil | Schnitt A 1:100

**MDH** MARTY  
DESIGN  
HAUS