


P L A N D E L A M A I S O N


Sous-sol avec entrée secondaire et local technique R-1

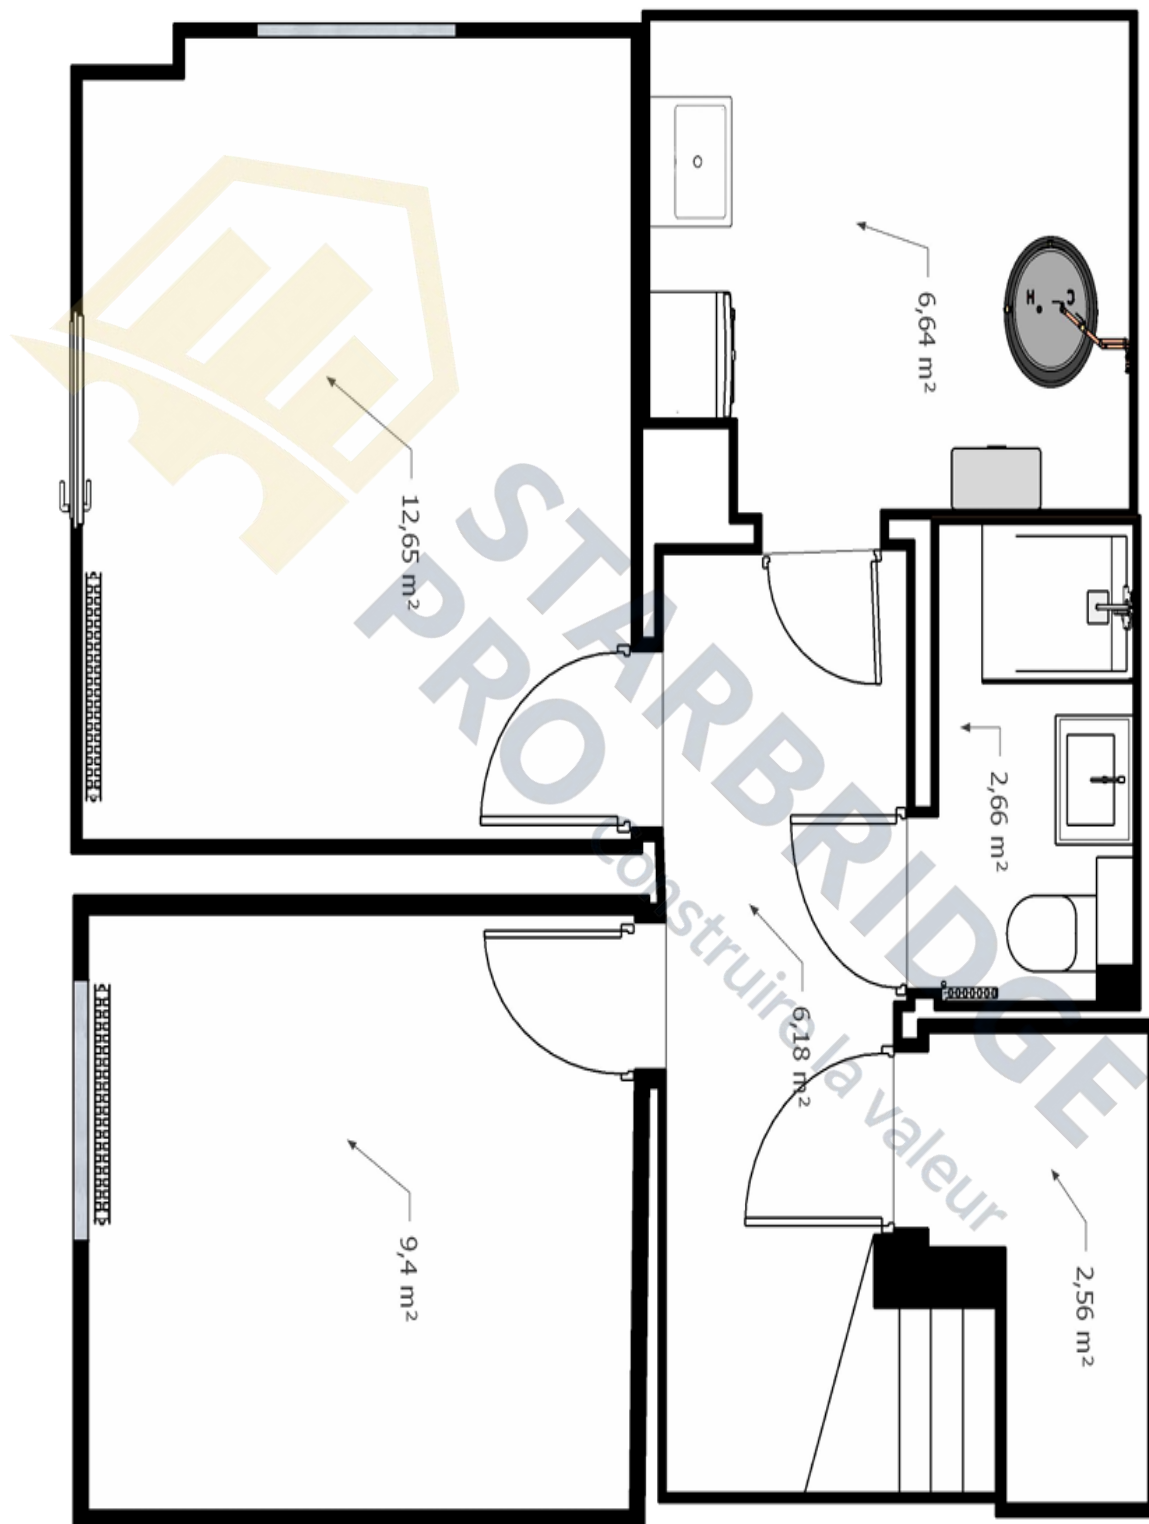



P L A N D E L A M A I S O N

R e z - d e c h a u s s é e e t e n t r é e p r i n c i p a l e R 0

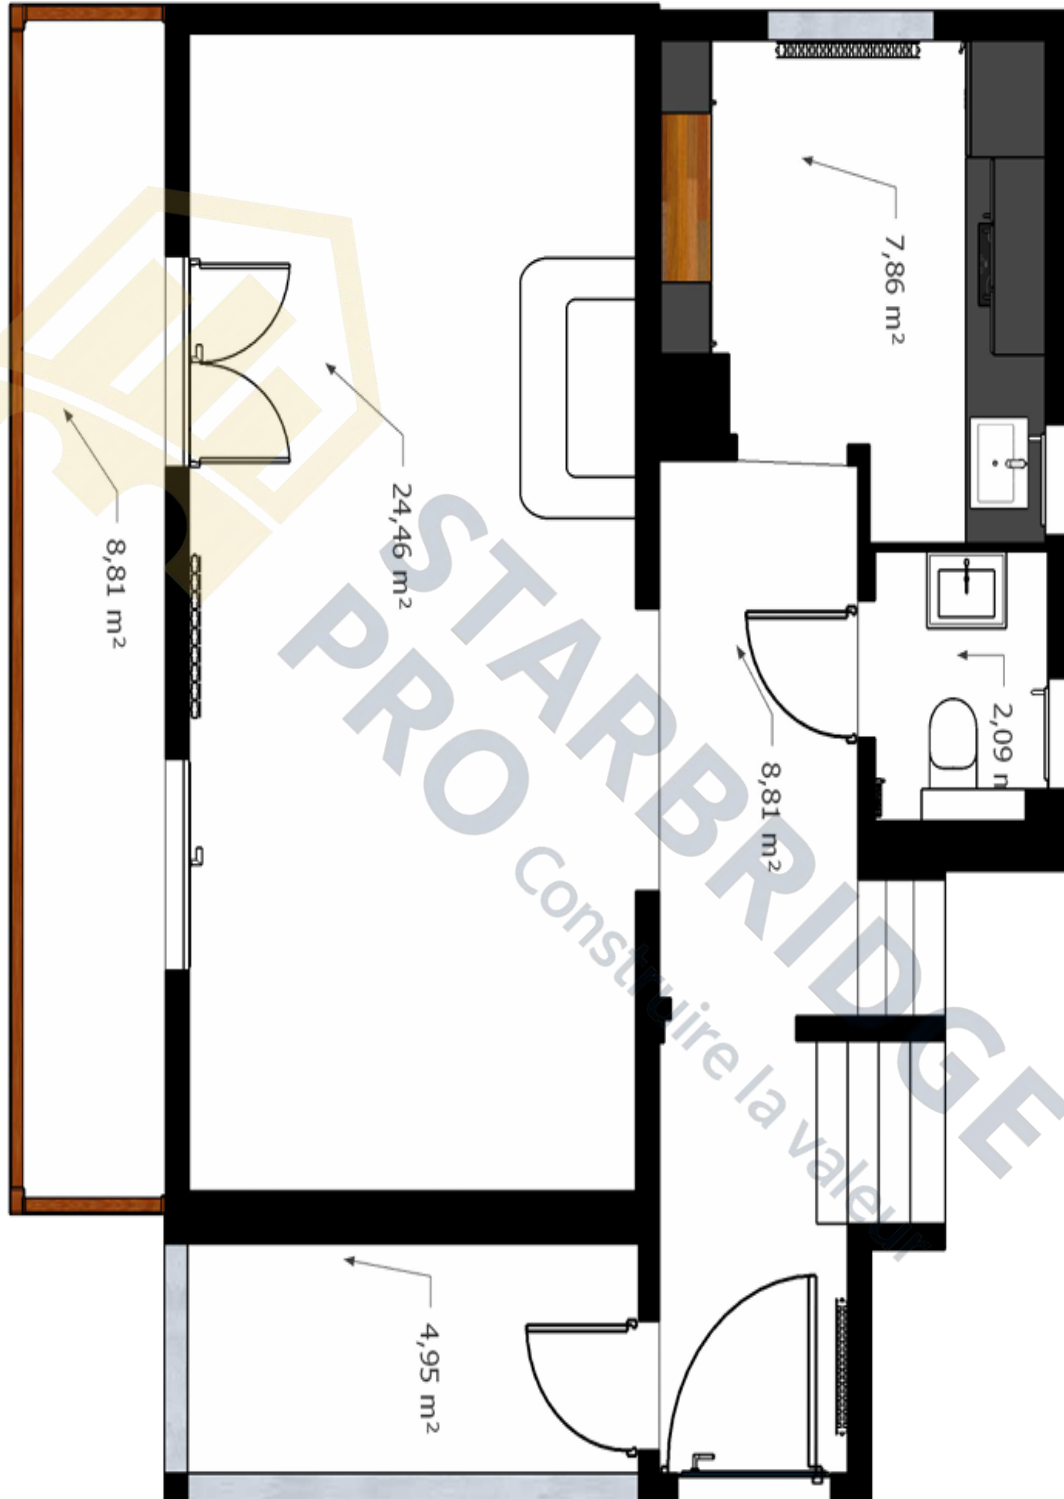



P L A N D E L A M A I S O N

l e r é t a g e e t c o m b l e s R + 1

