

**PROJET D'ENQUETE**

NIVEAU FINI +0.00 = 490.30

18.12.2025

NIVEAUX -1 +0 +1 +2 C F


DATE



1:100

18.12.2025

**SOUS-SOL**


**Villa A**


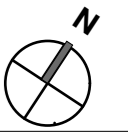


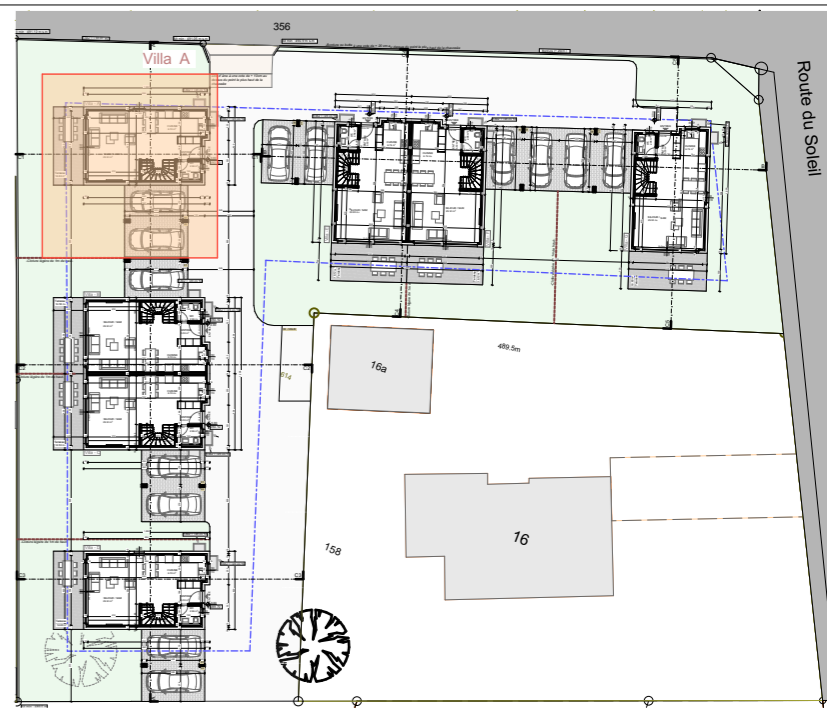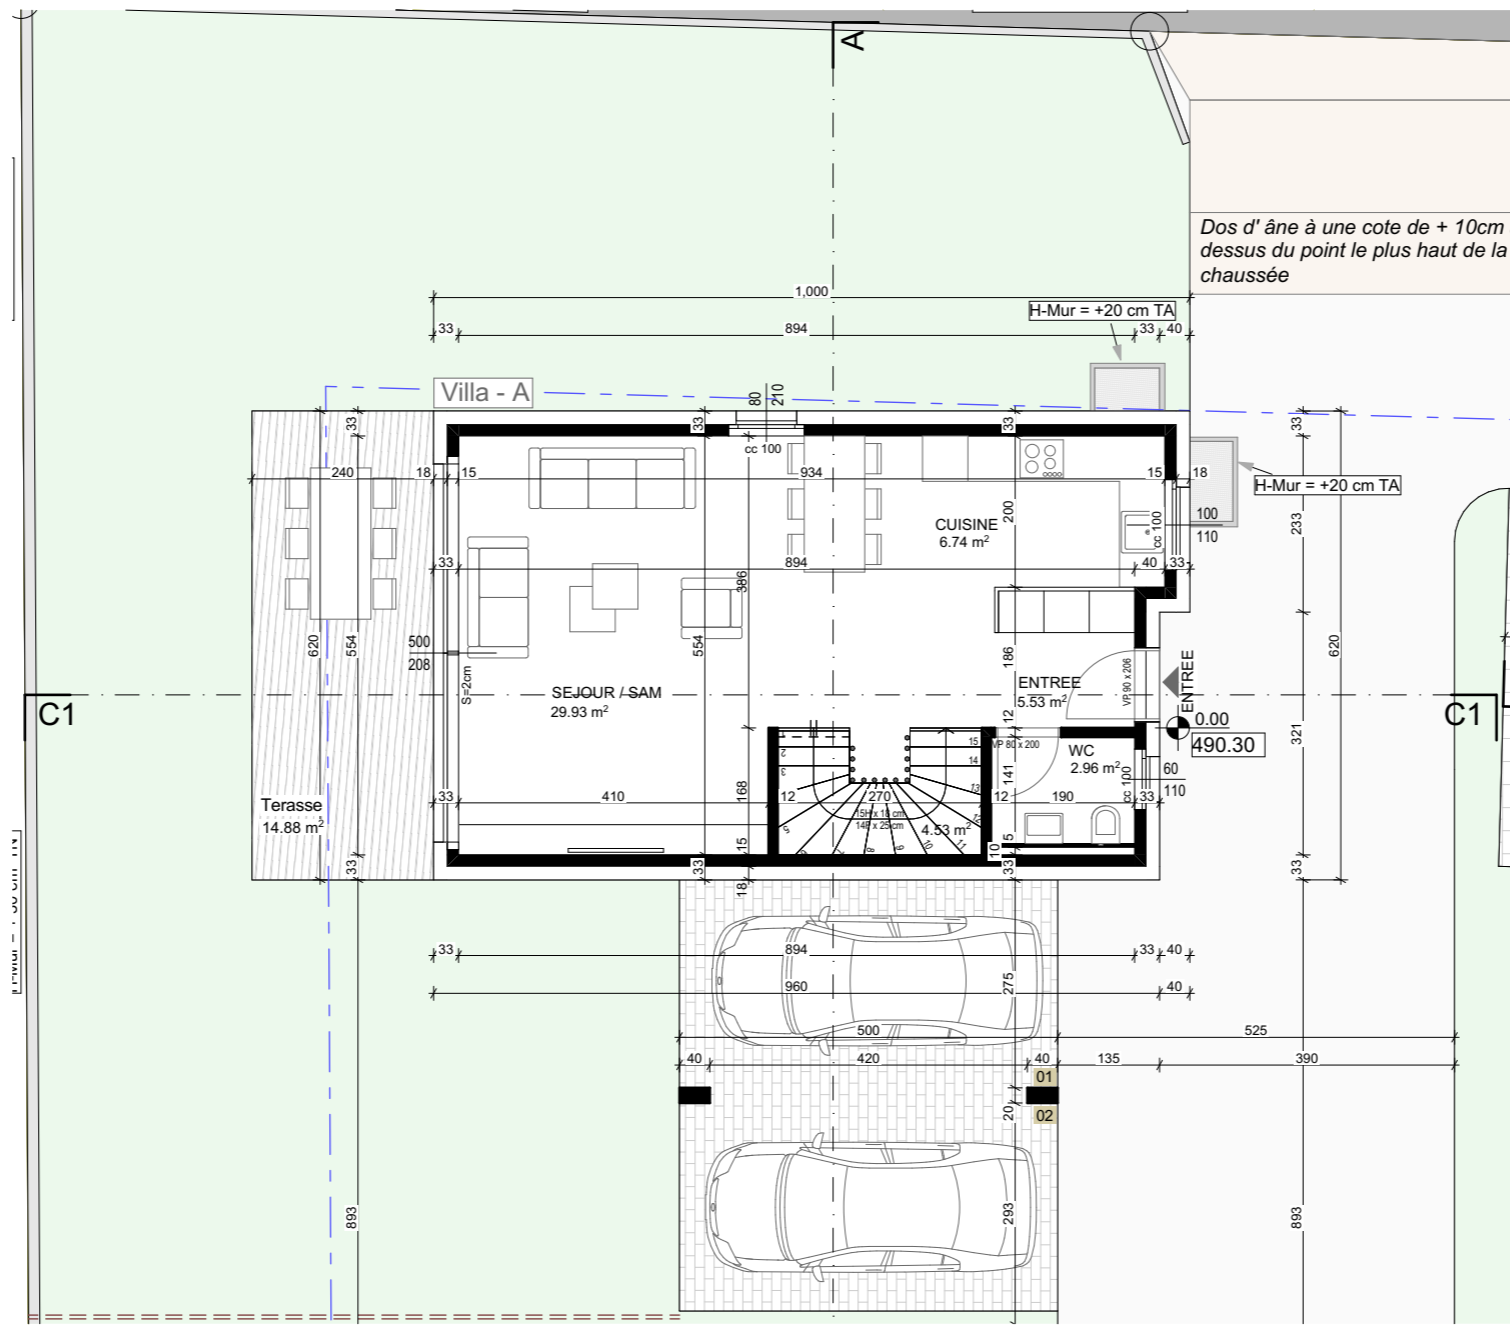

**PROJET D'ENQUETE** 18.12.2025 1:100  
 NIVEAUX -1 +0 +1 +2 C F  
 NIVEAU FINI +0.00 = 490.30 DATE 18.12.2025

**REZ-DE-CHAUSSEE**  
**Villa A**

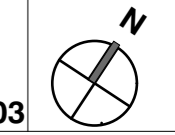

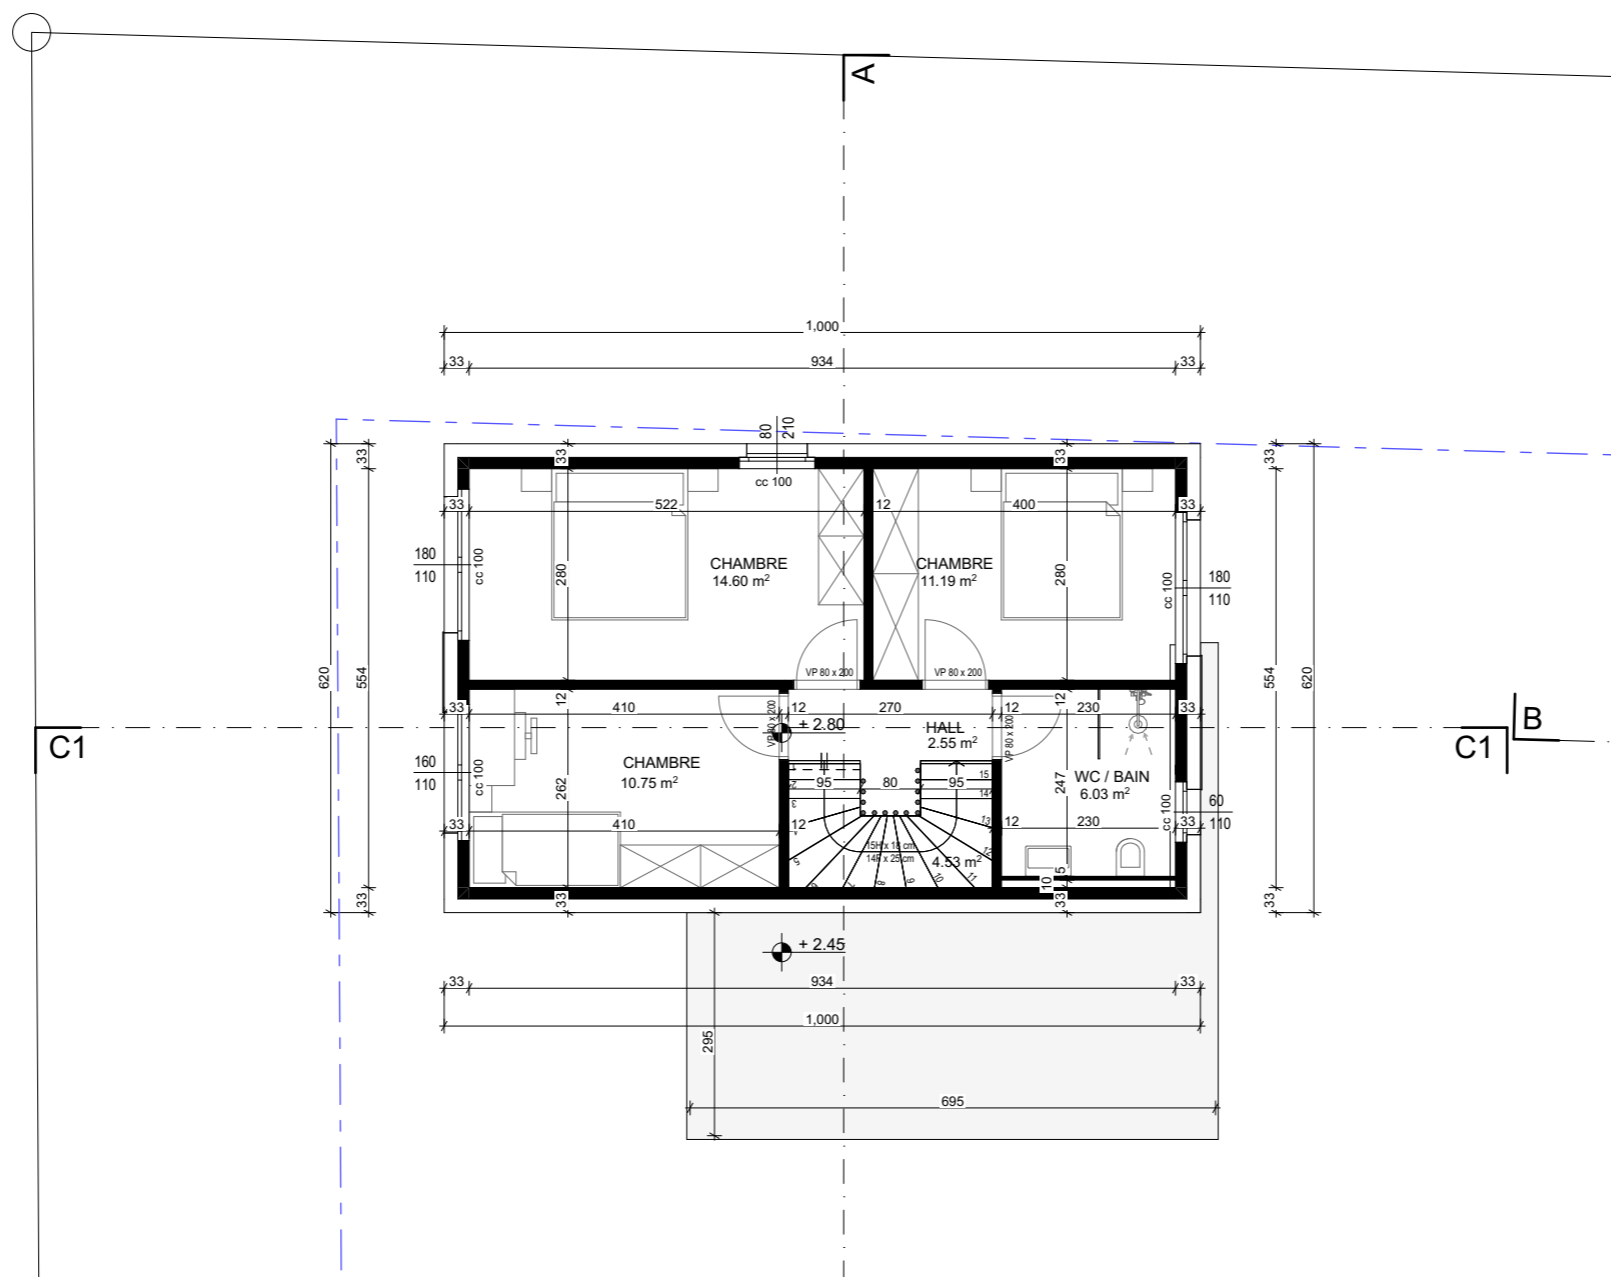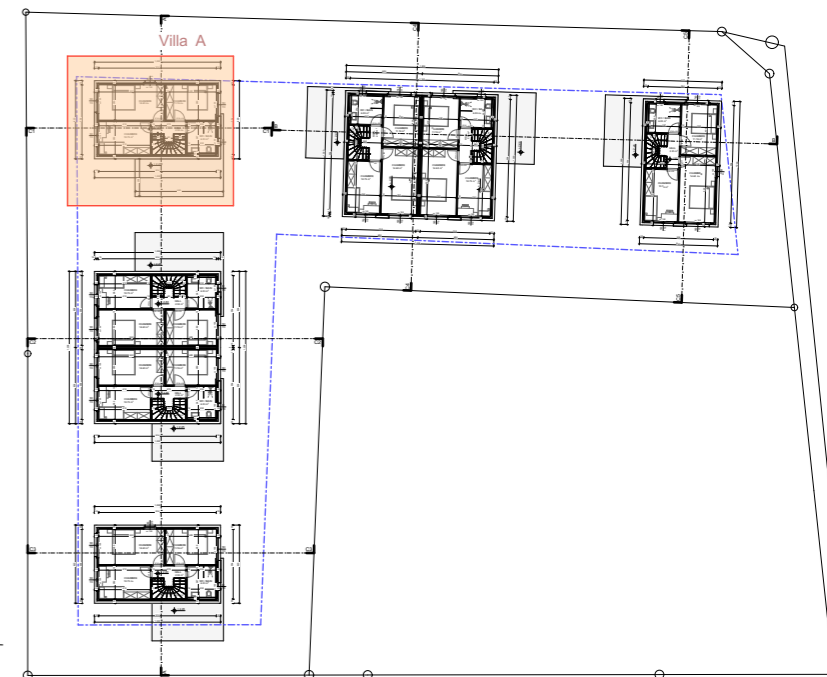

PROJET D'ENQUETE

18.12.2025

1:100

NIVEAUX -1 +0 **+1** +2 C F

NIVEAU FINI +0.00 = 490.30

DATE


18.12.2025

PLAN DE L'ETAGE 01

Villa A

04




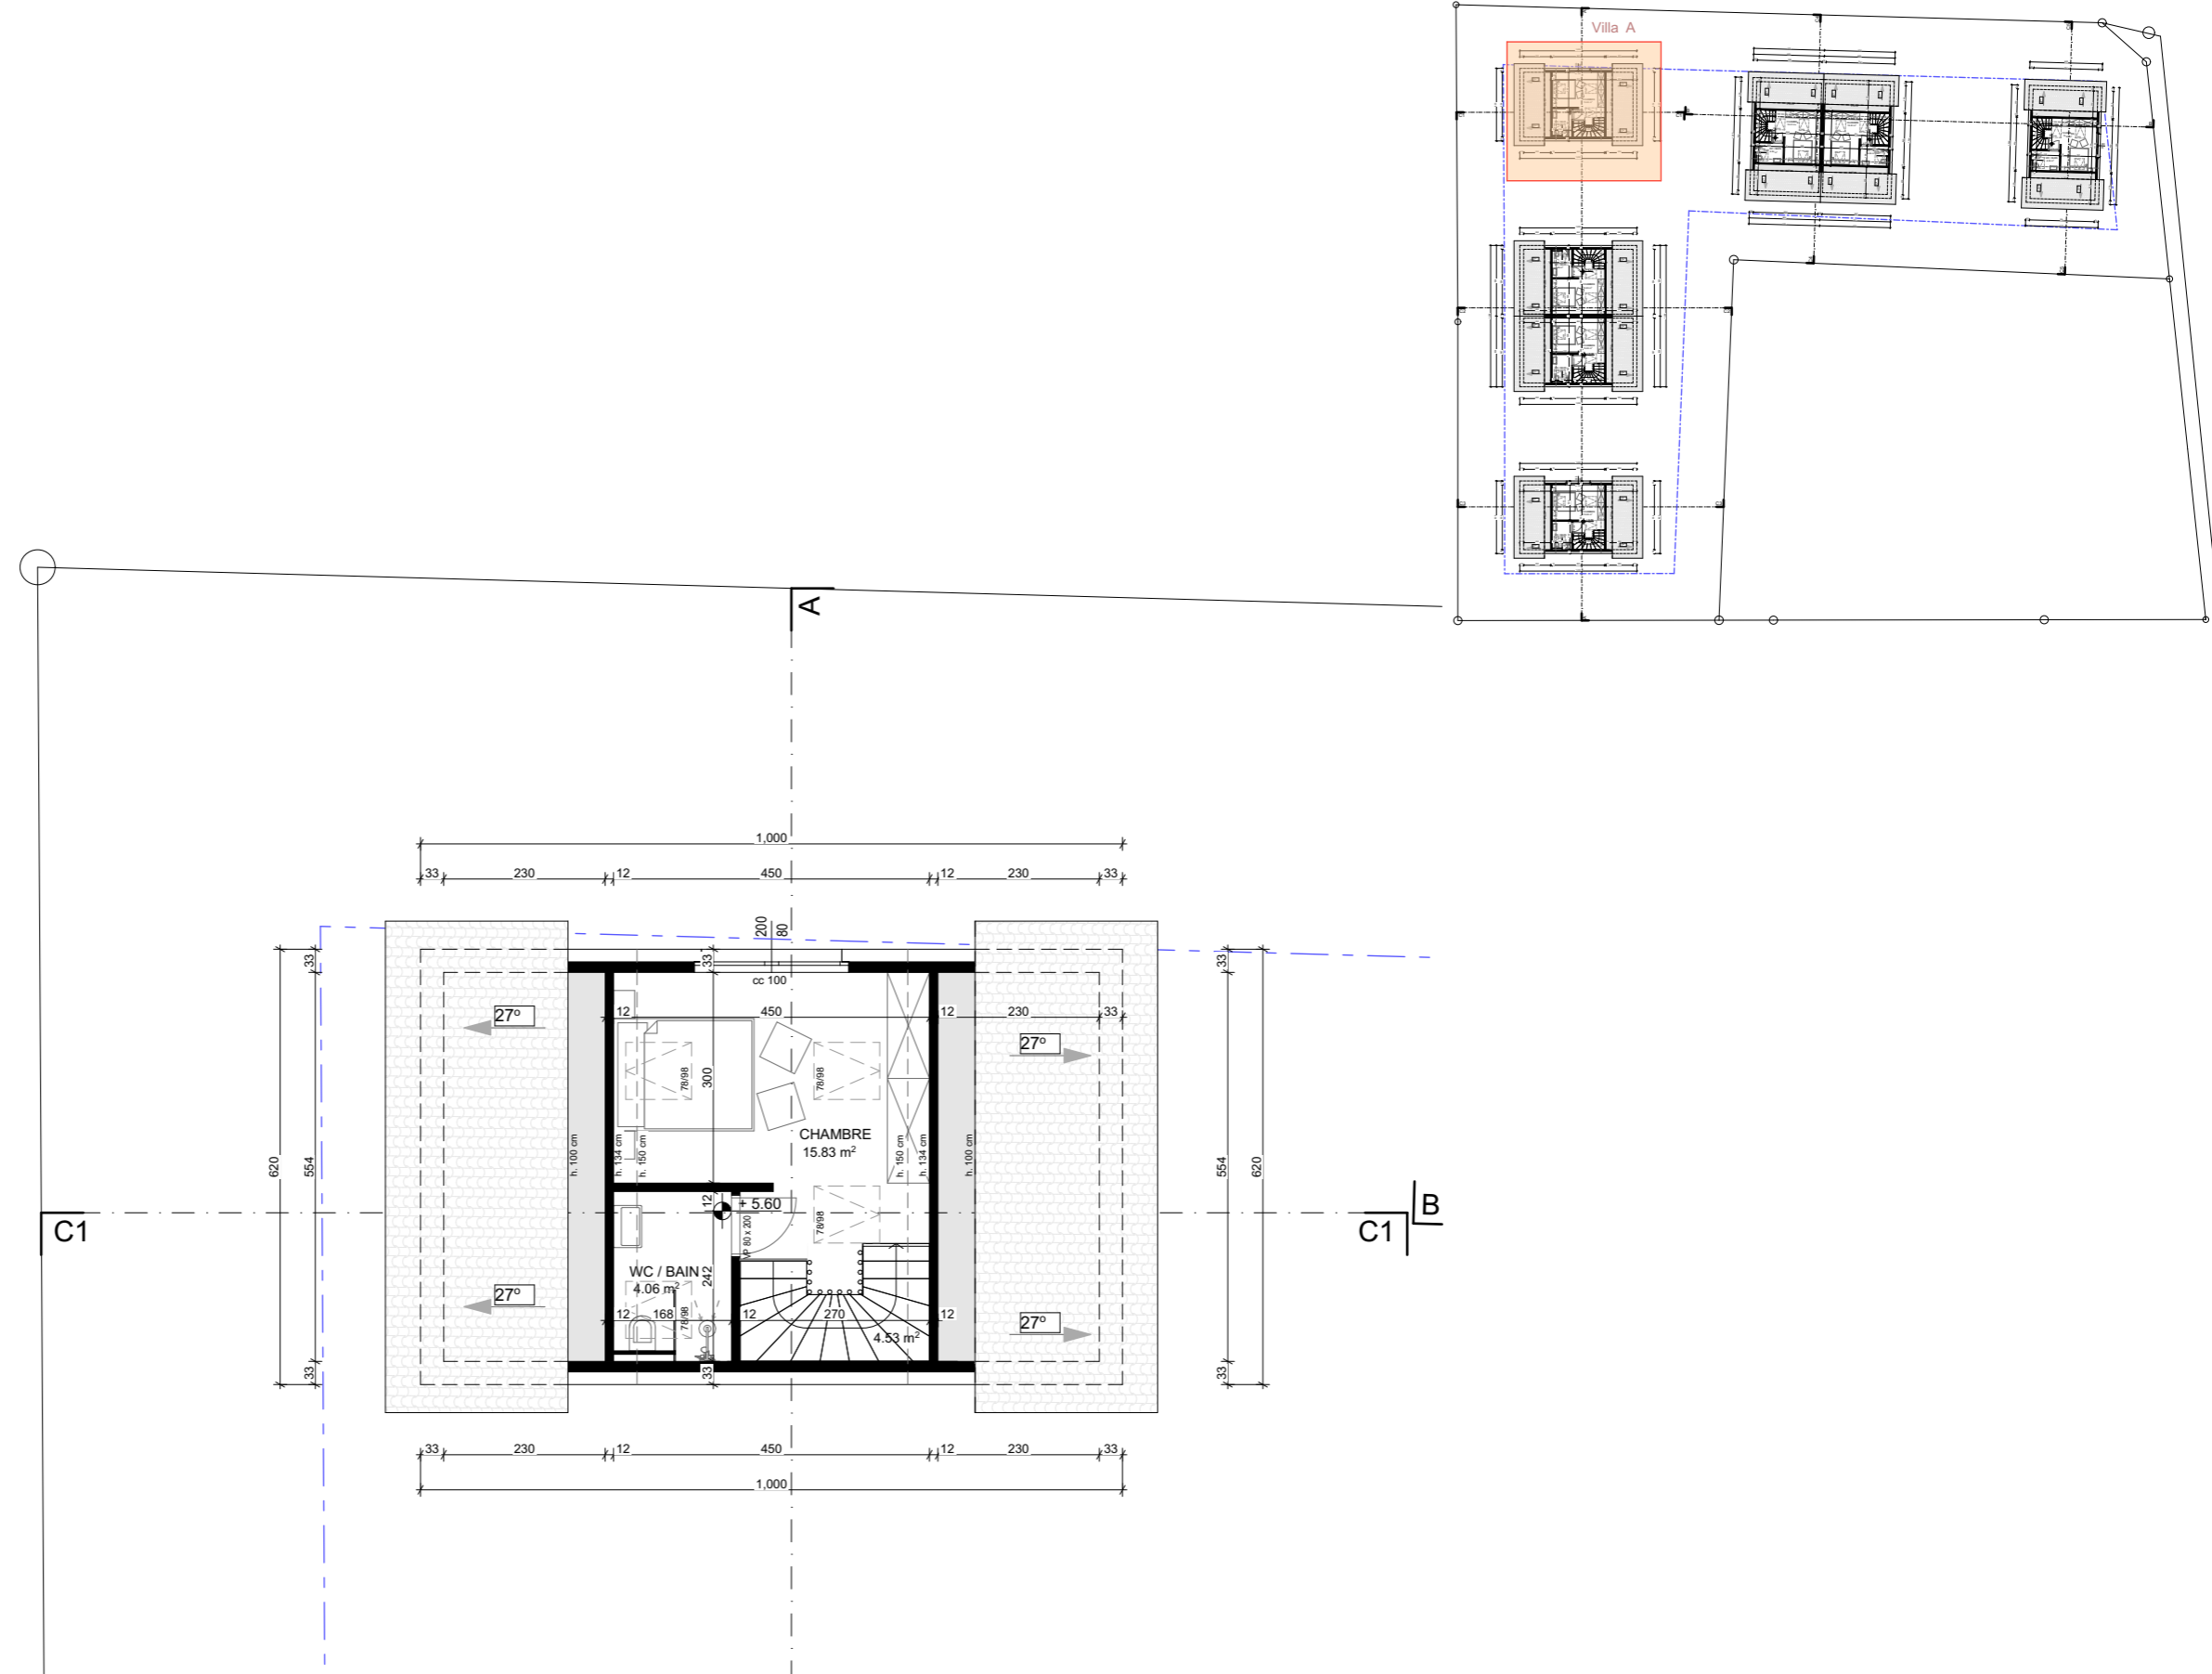

PROJET D'ENQUETE

18.12.2025  
 NIVEAUX -1 +0 +1 **+2** C F  
 DATE 18.12.2025

1:100  
**PLAN DE L'ETAGE 02**  
**Villa A**

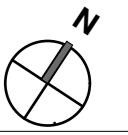

c1\_c1

RCU Hauteur totale max 8.5 m

limite de parcelle

