

PROJET D'ENQUETE

20.07.2025

1:100

NIVEAUX -1 +0 +1 +2 C F

NIVEAU FINI +0.00 = 490.10

DATE



20.07.2025

SOUS-SOL

Villa B-C

02



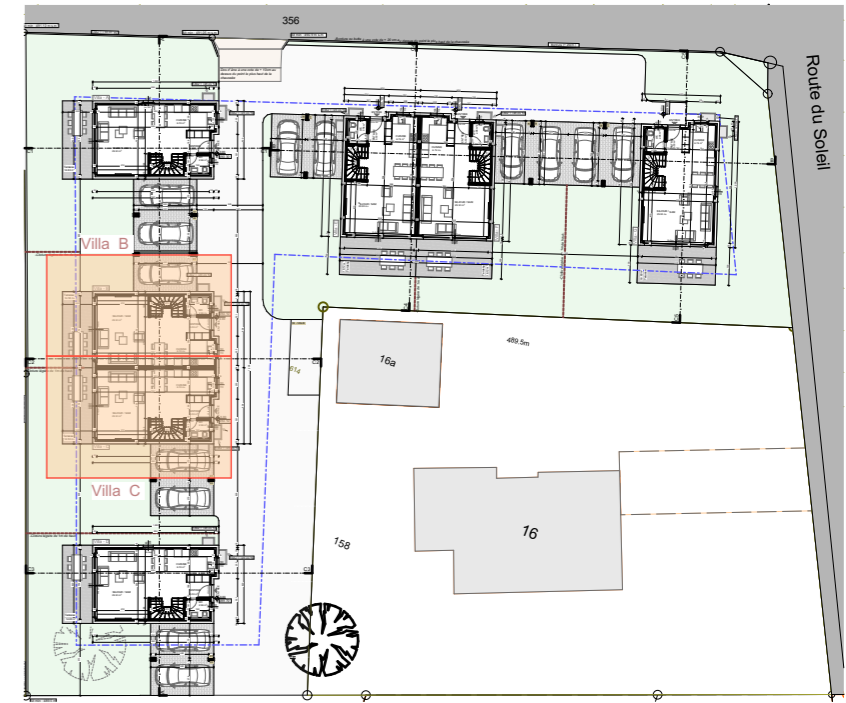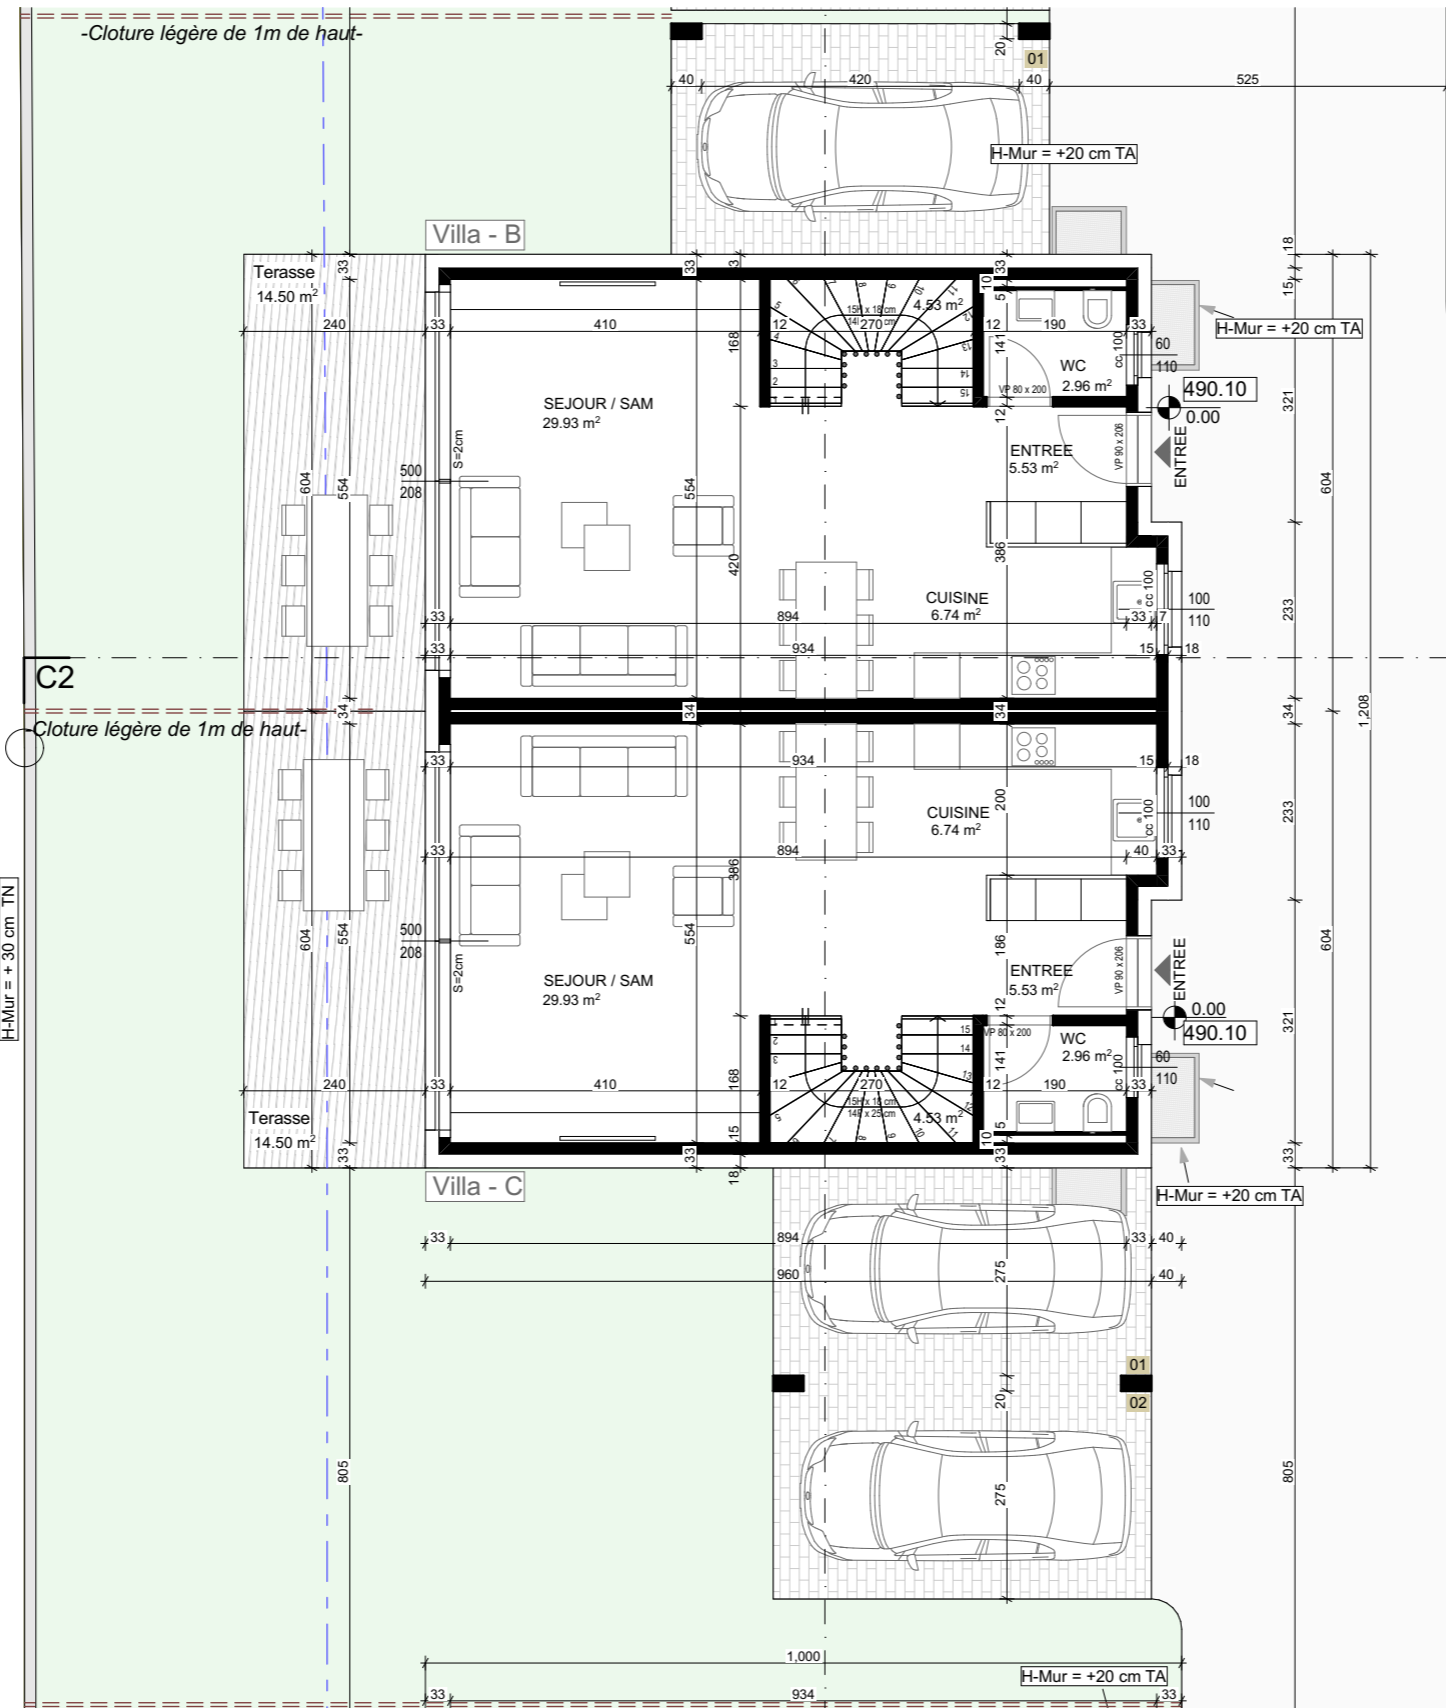

PROJET D'ENQUETE

NIVEAU FINI +0.00 = 490.10

20.07.2025

1:100

NIVEAUX -1 +0 +1 +2 C F

DATE



20.07.2025

REZ-DE-CHAUSSEE

Villa B-C




C2

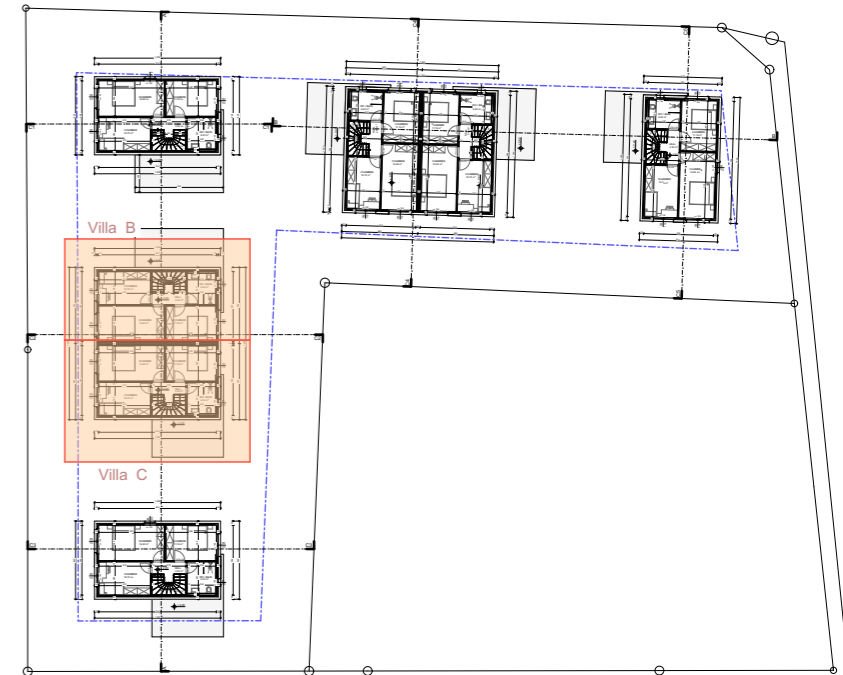
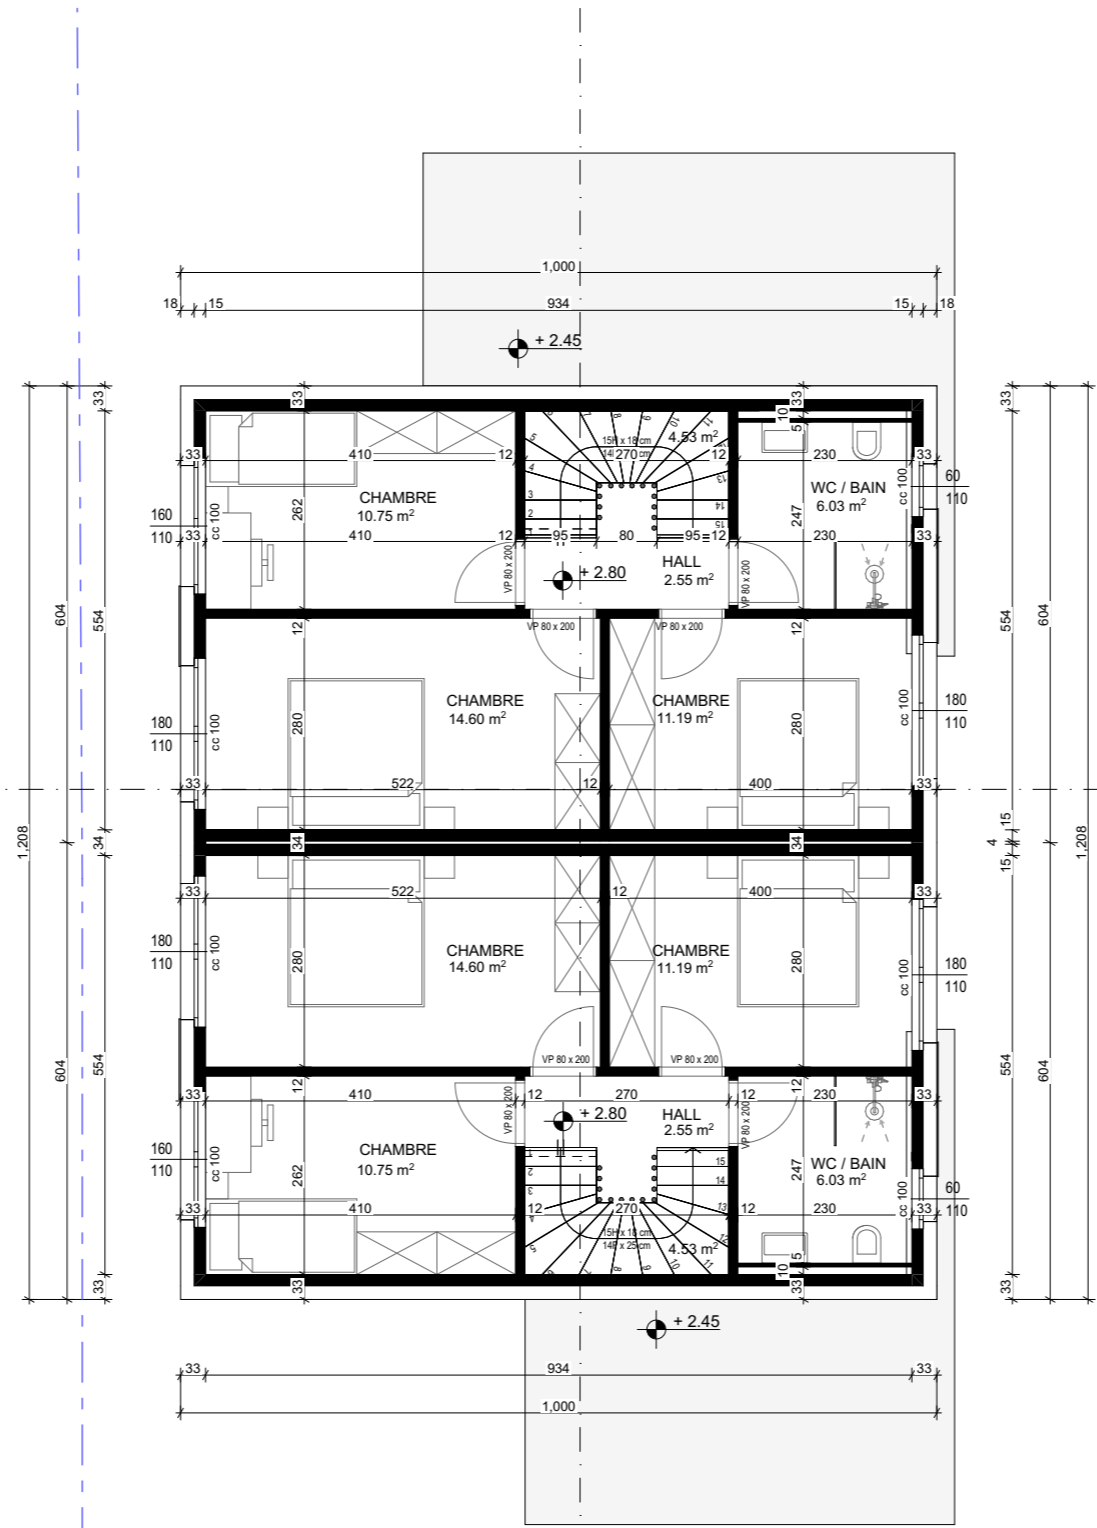


PROJET D'ENQUETE	20.07.2025	1:100
	NIVEAUX -1 +0 +1 +2 C F	
NIVEAU FINI	+0.00 = 490.10	DATE 20.07.2025

PLAN DE L'ETAGE 01
Villa B-C

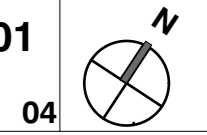

C2

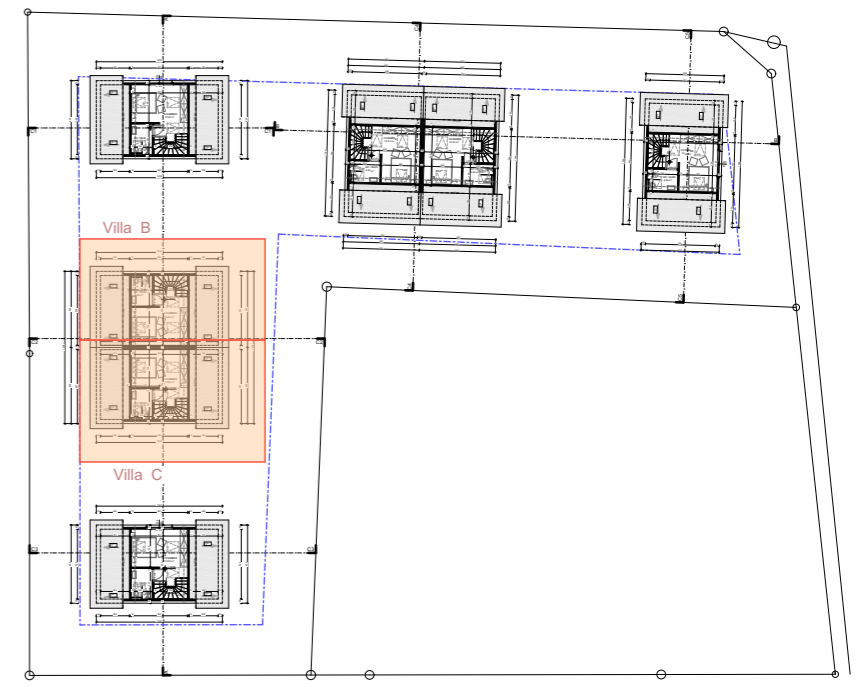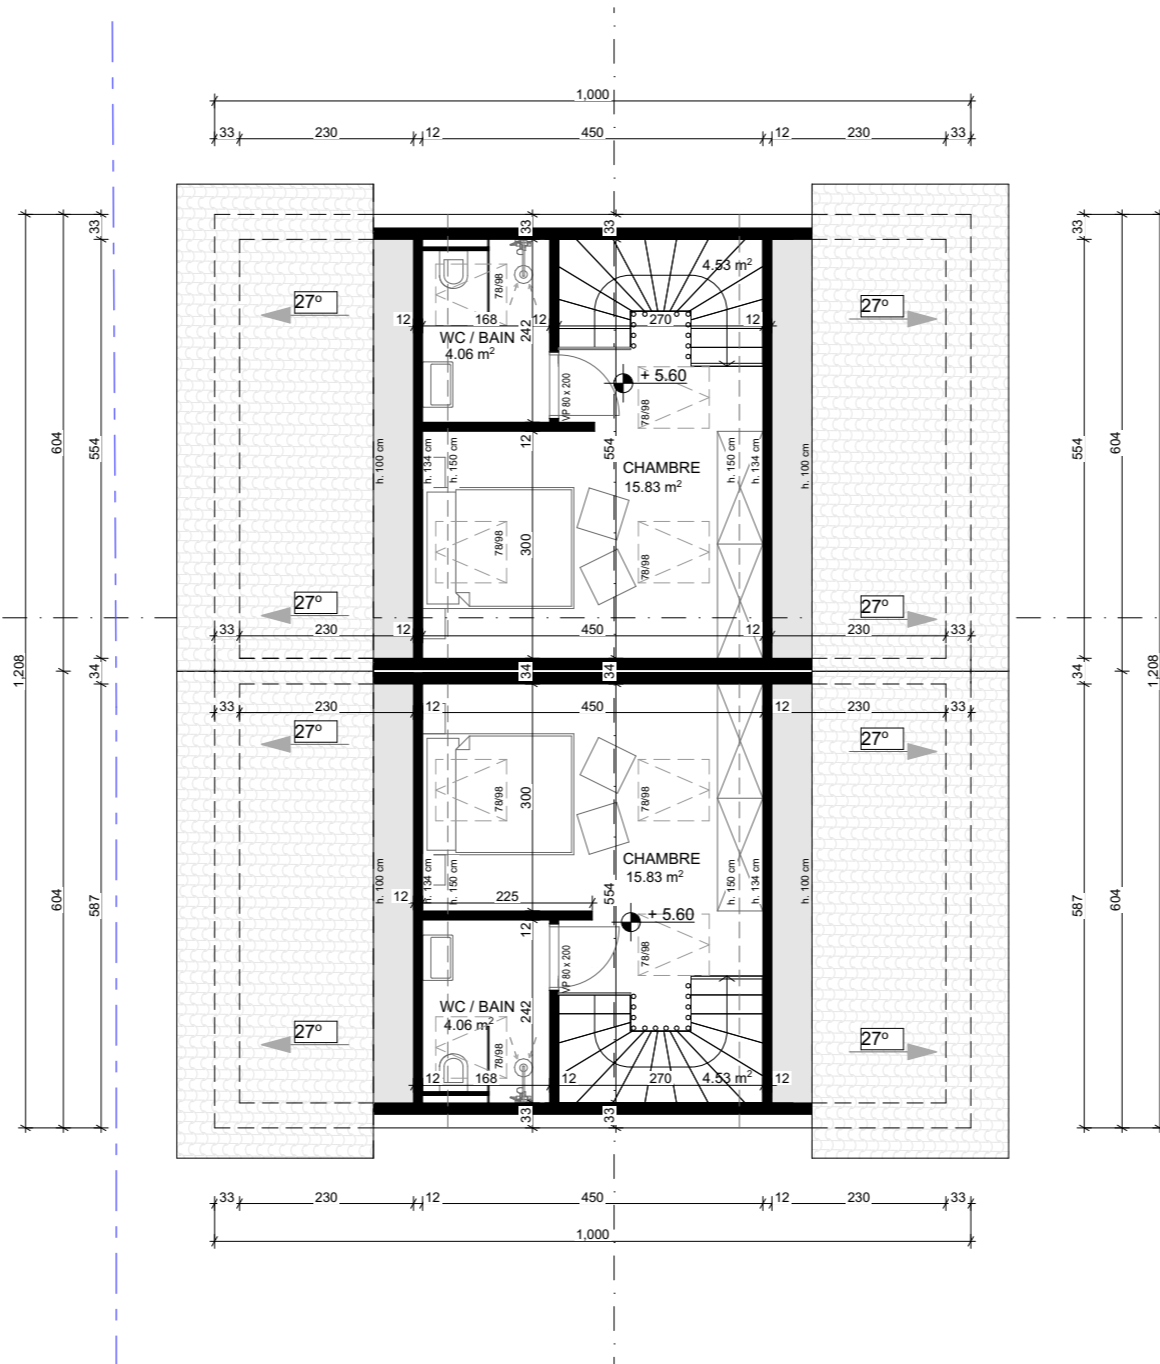

PROJET D'ENQUETE

20.07.2025

1:100

NIVEAUX -1 +0 +1 +2 C F

NIVEAU FINI +0.00 = 490.10

DATE

20.07.2025

PLAN DE L'ETAGE 02

Villa B-C

05

