


1 : 100


PIANO  
INTERRATO

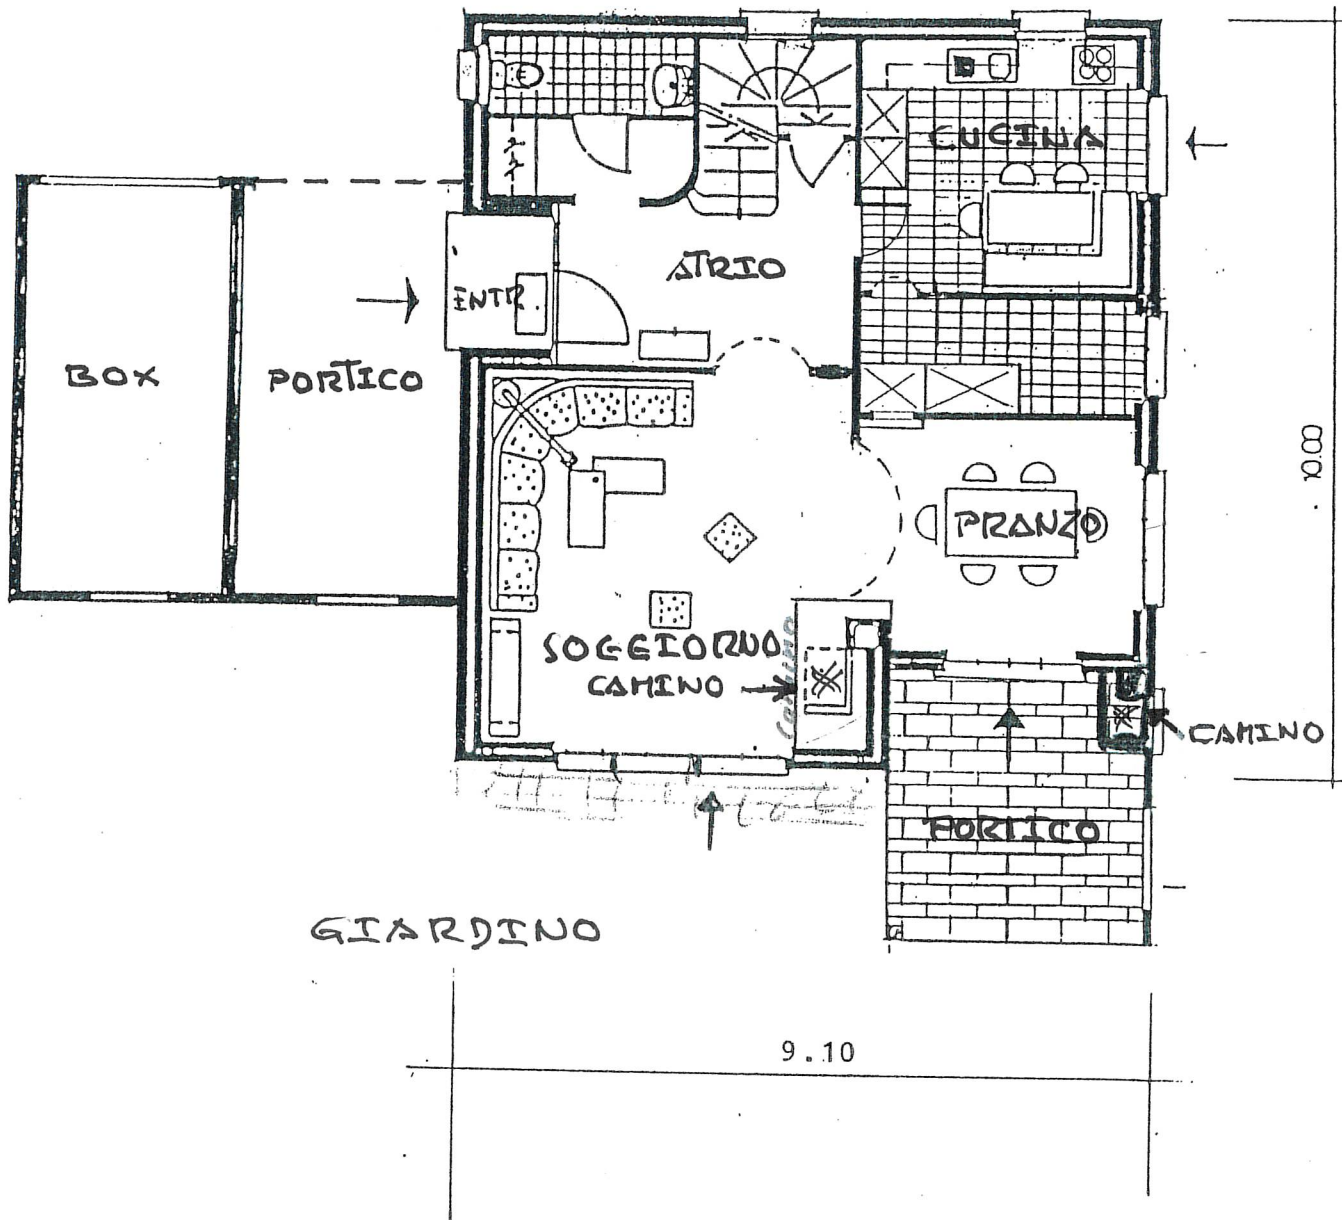

1 : 100

piano terreno

Terreno totale

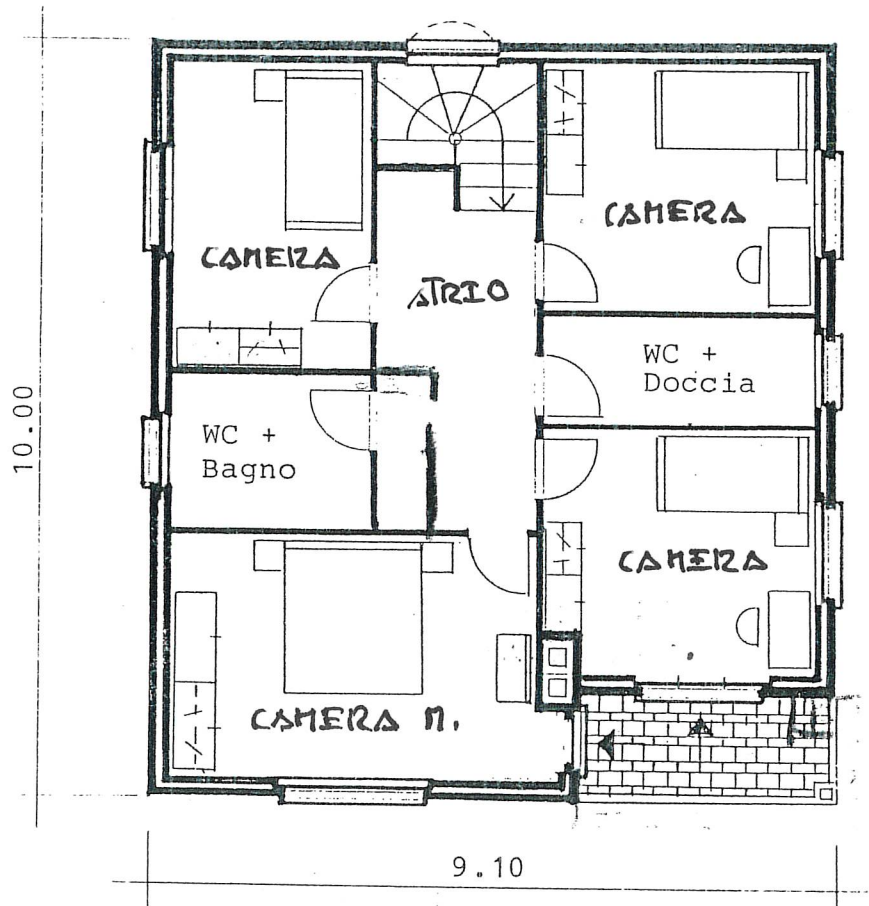


1 : 100

1° piano




1 : 100

parte sud

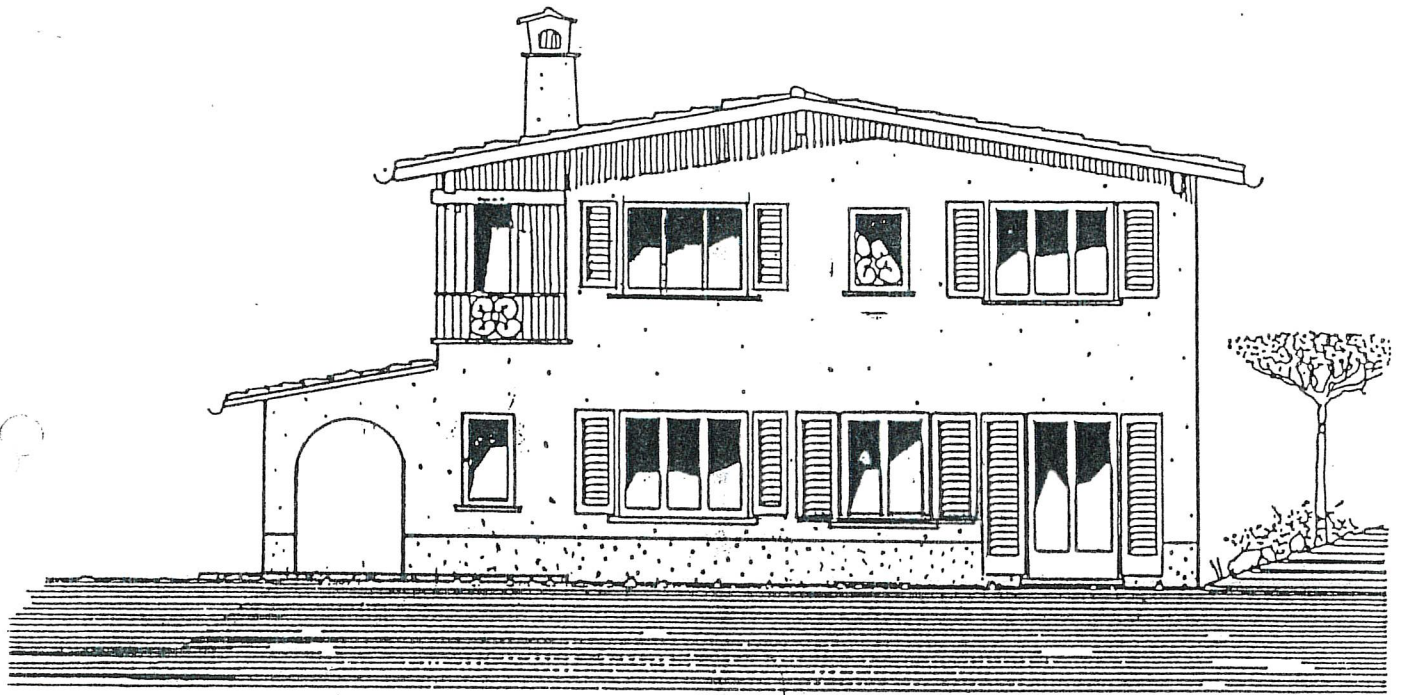

1 : 100

parte ovest

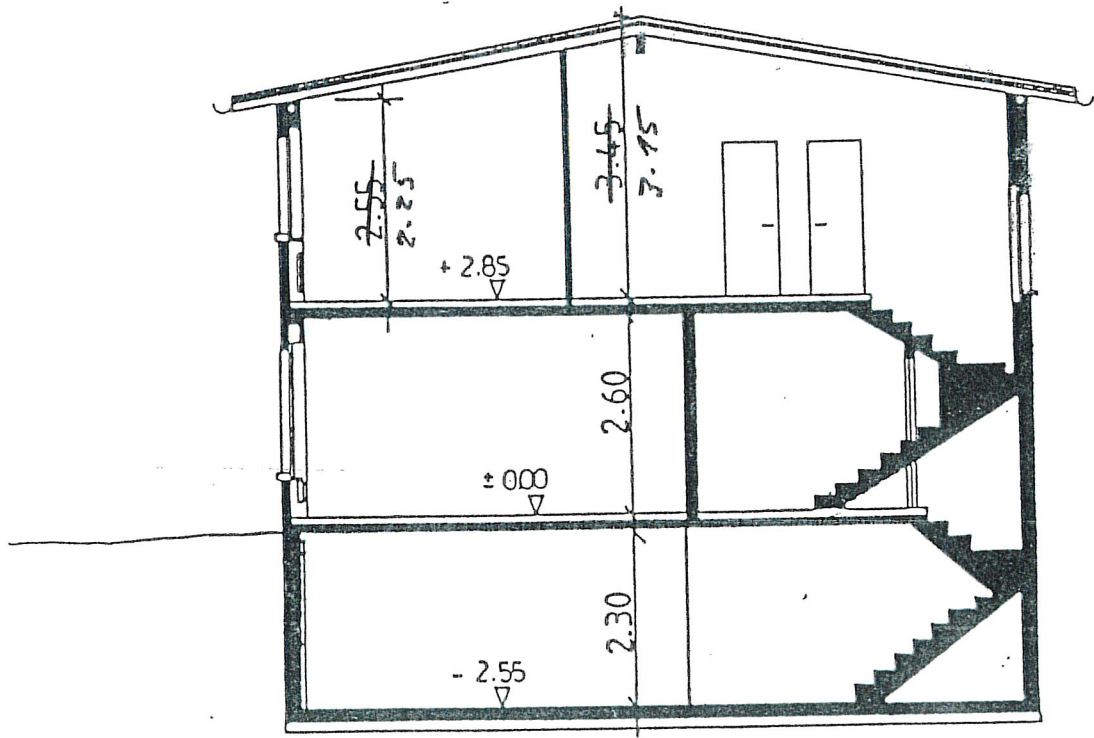

1 : 100