


Pianta piano seminterrato

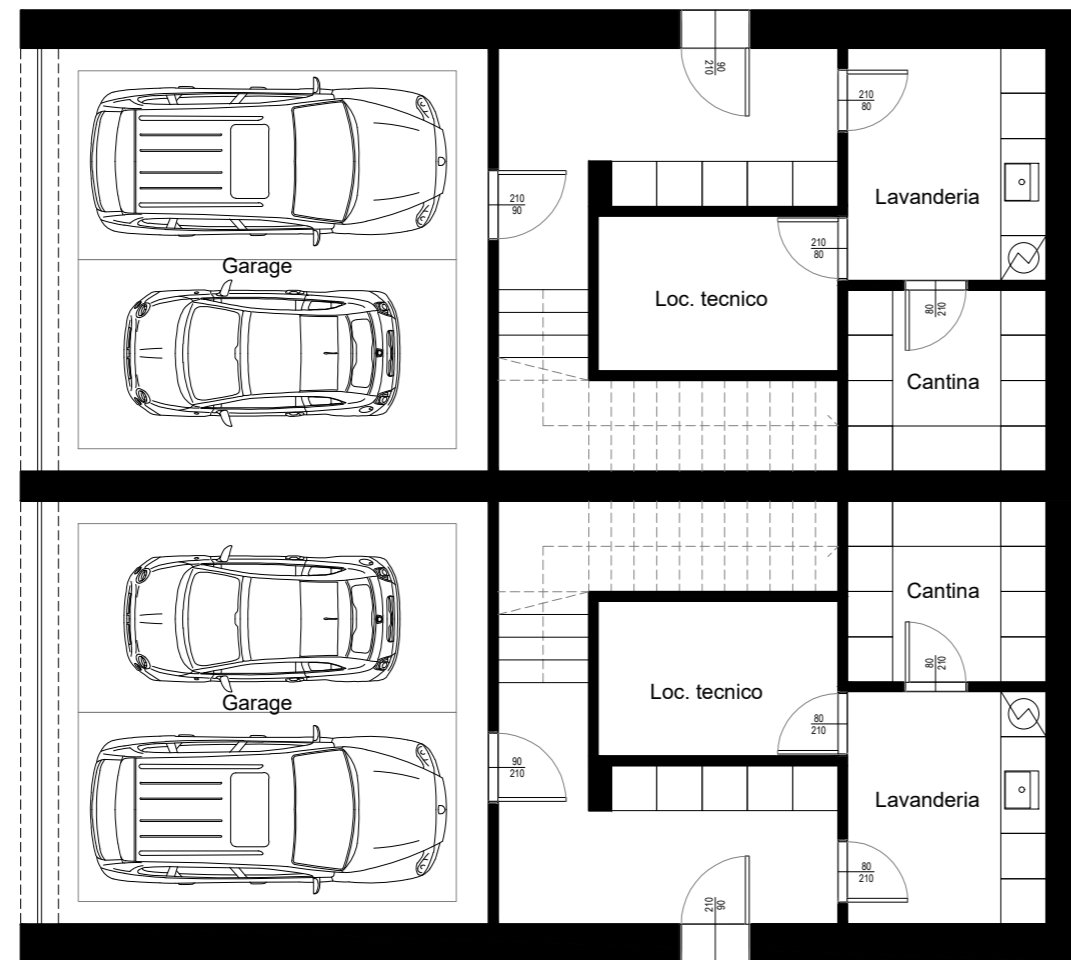


Pianta piano terra




Pianta piano primo



Pianta piano tetto

 


Prospetto Ovest

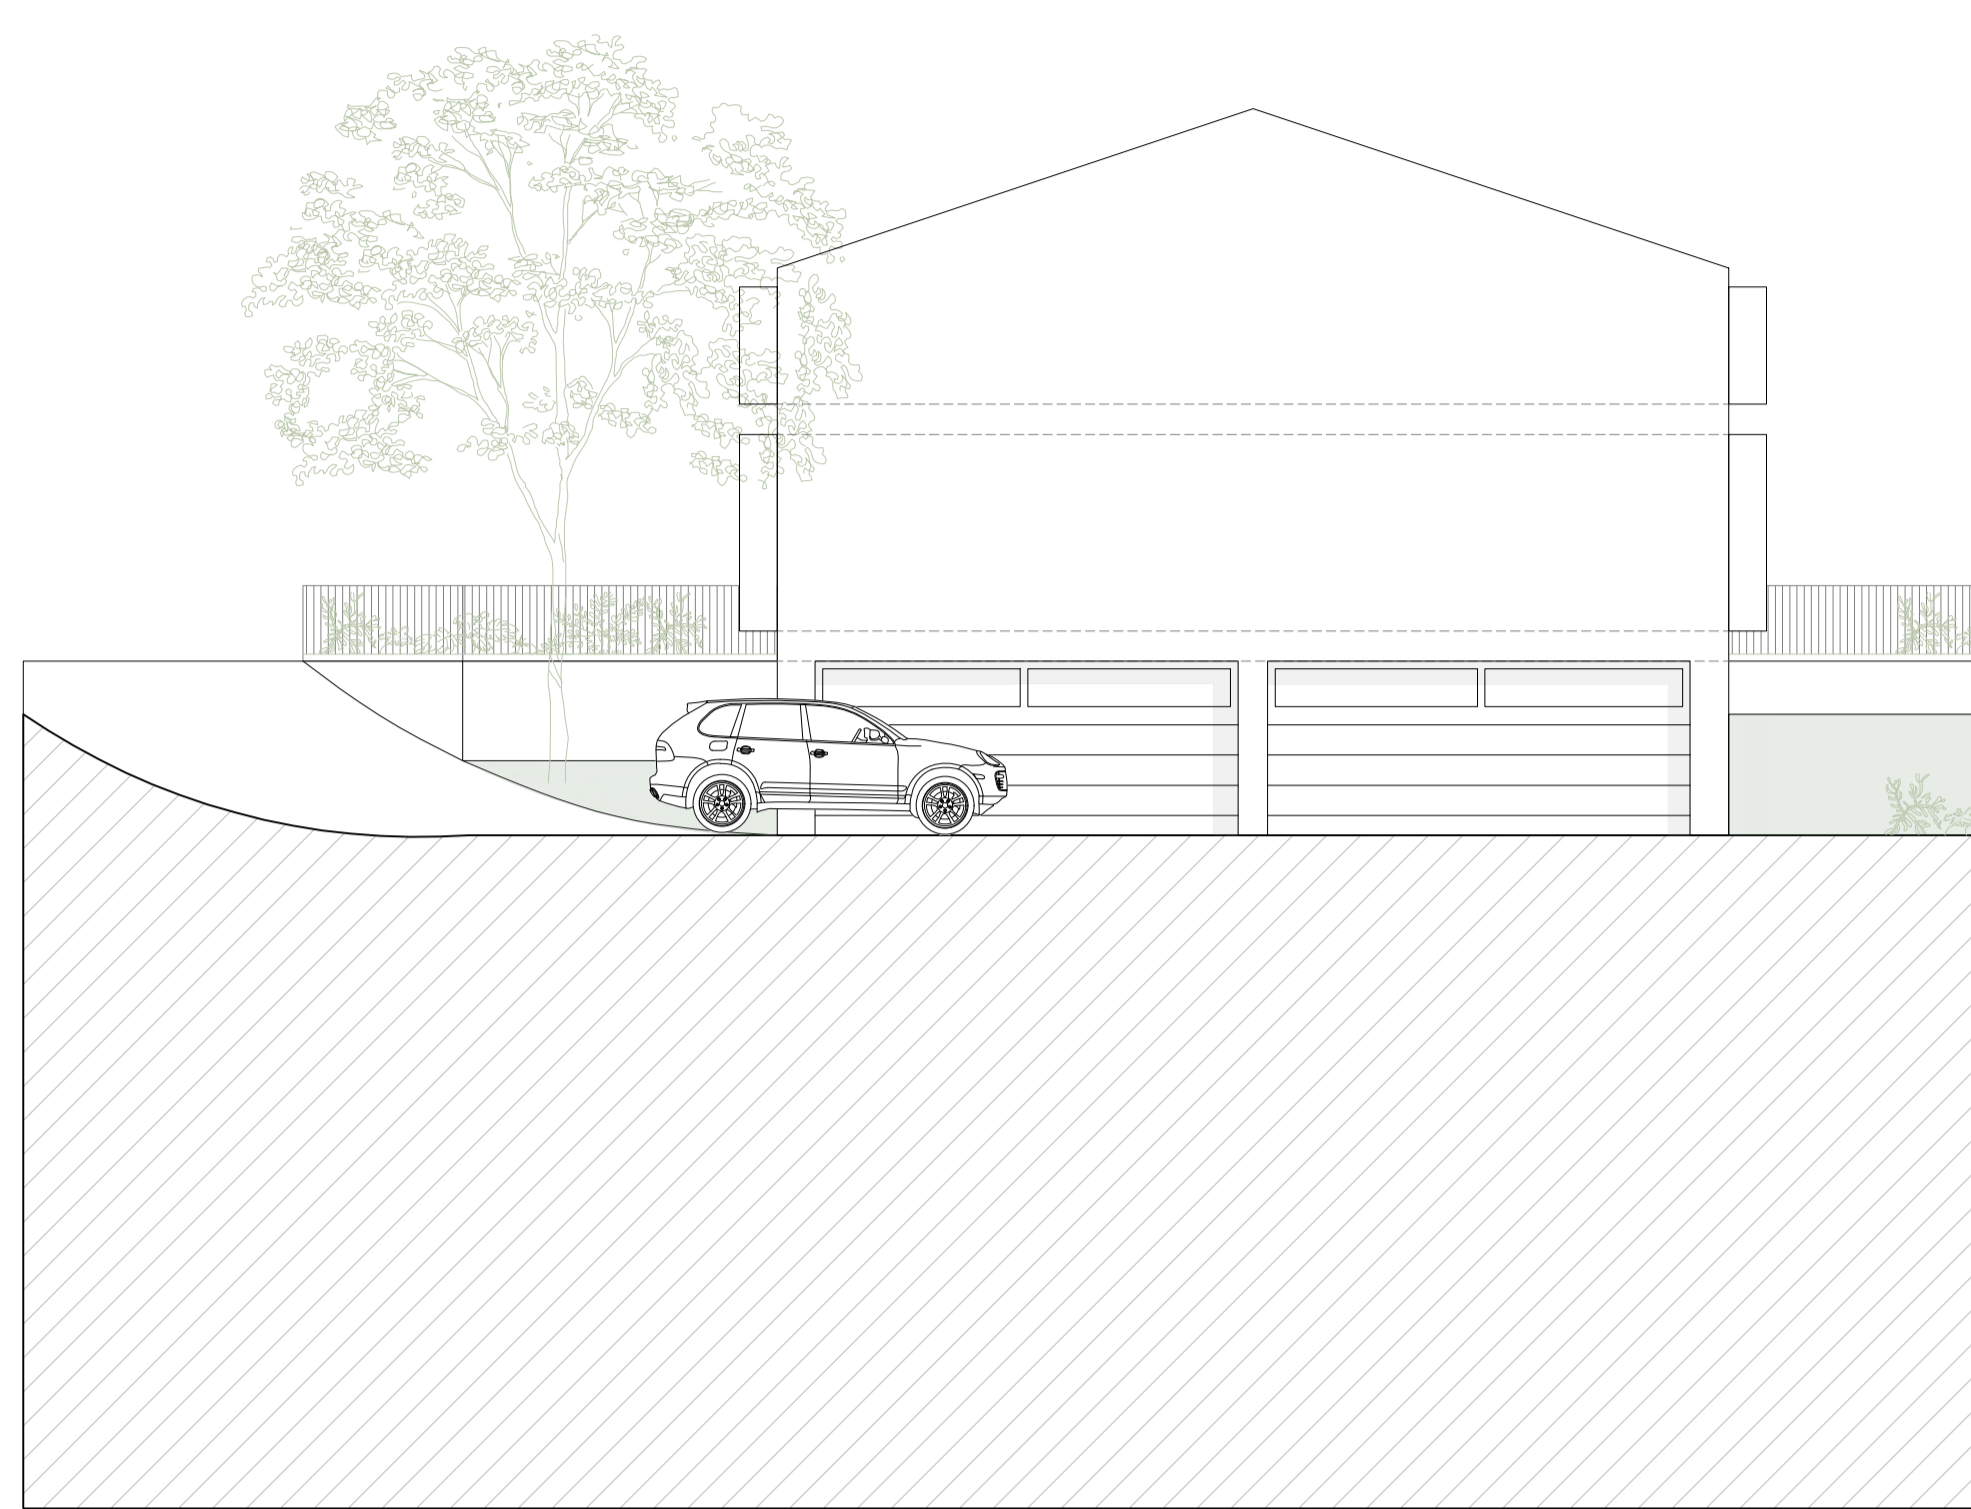


Prospetto Est



Prospetto Sud

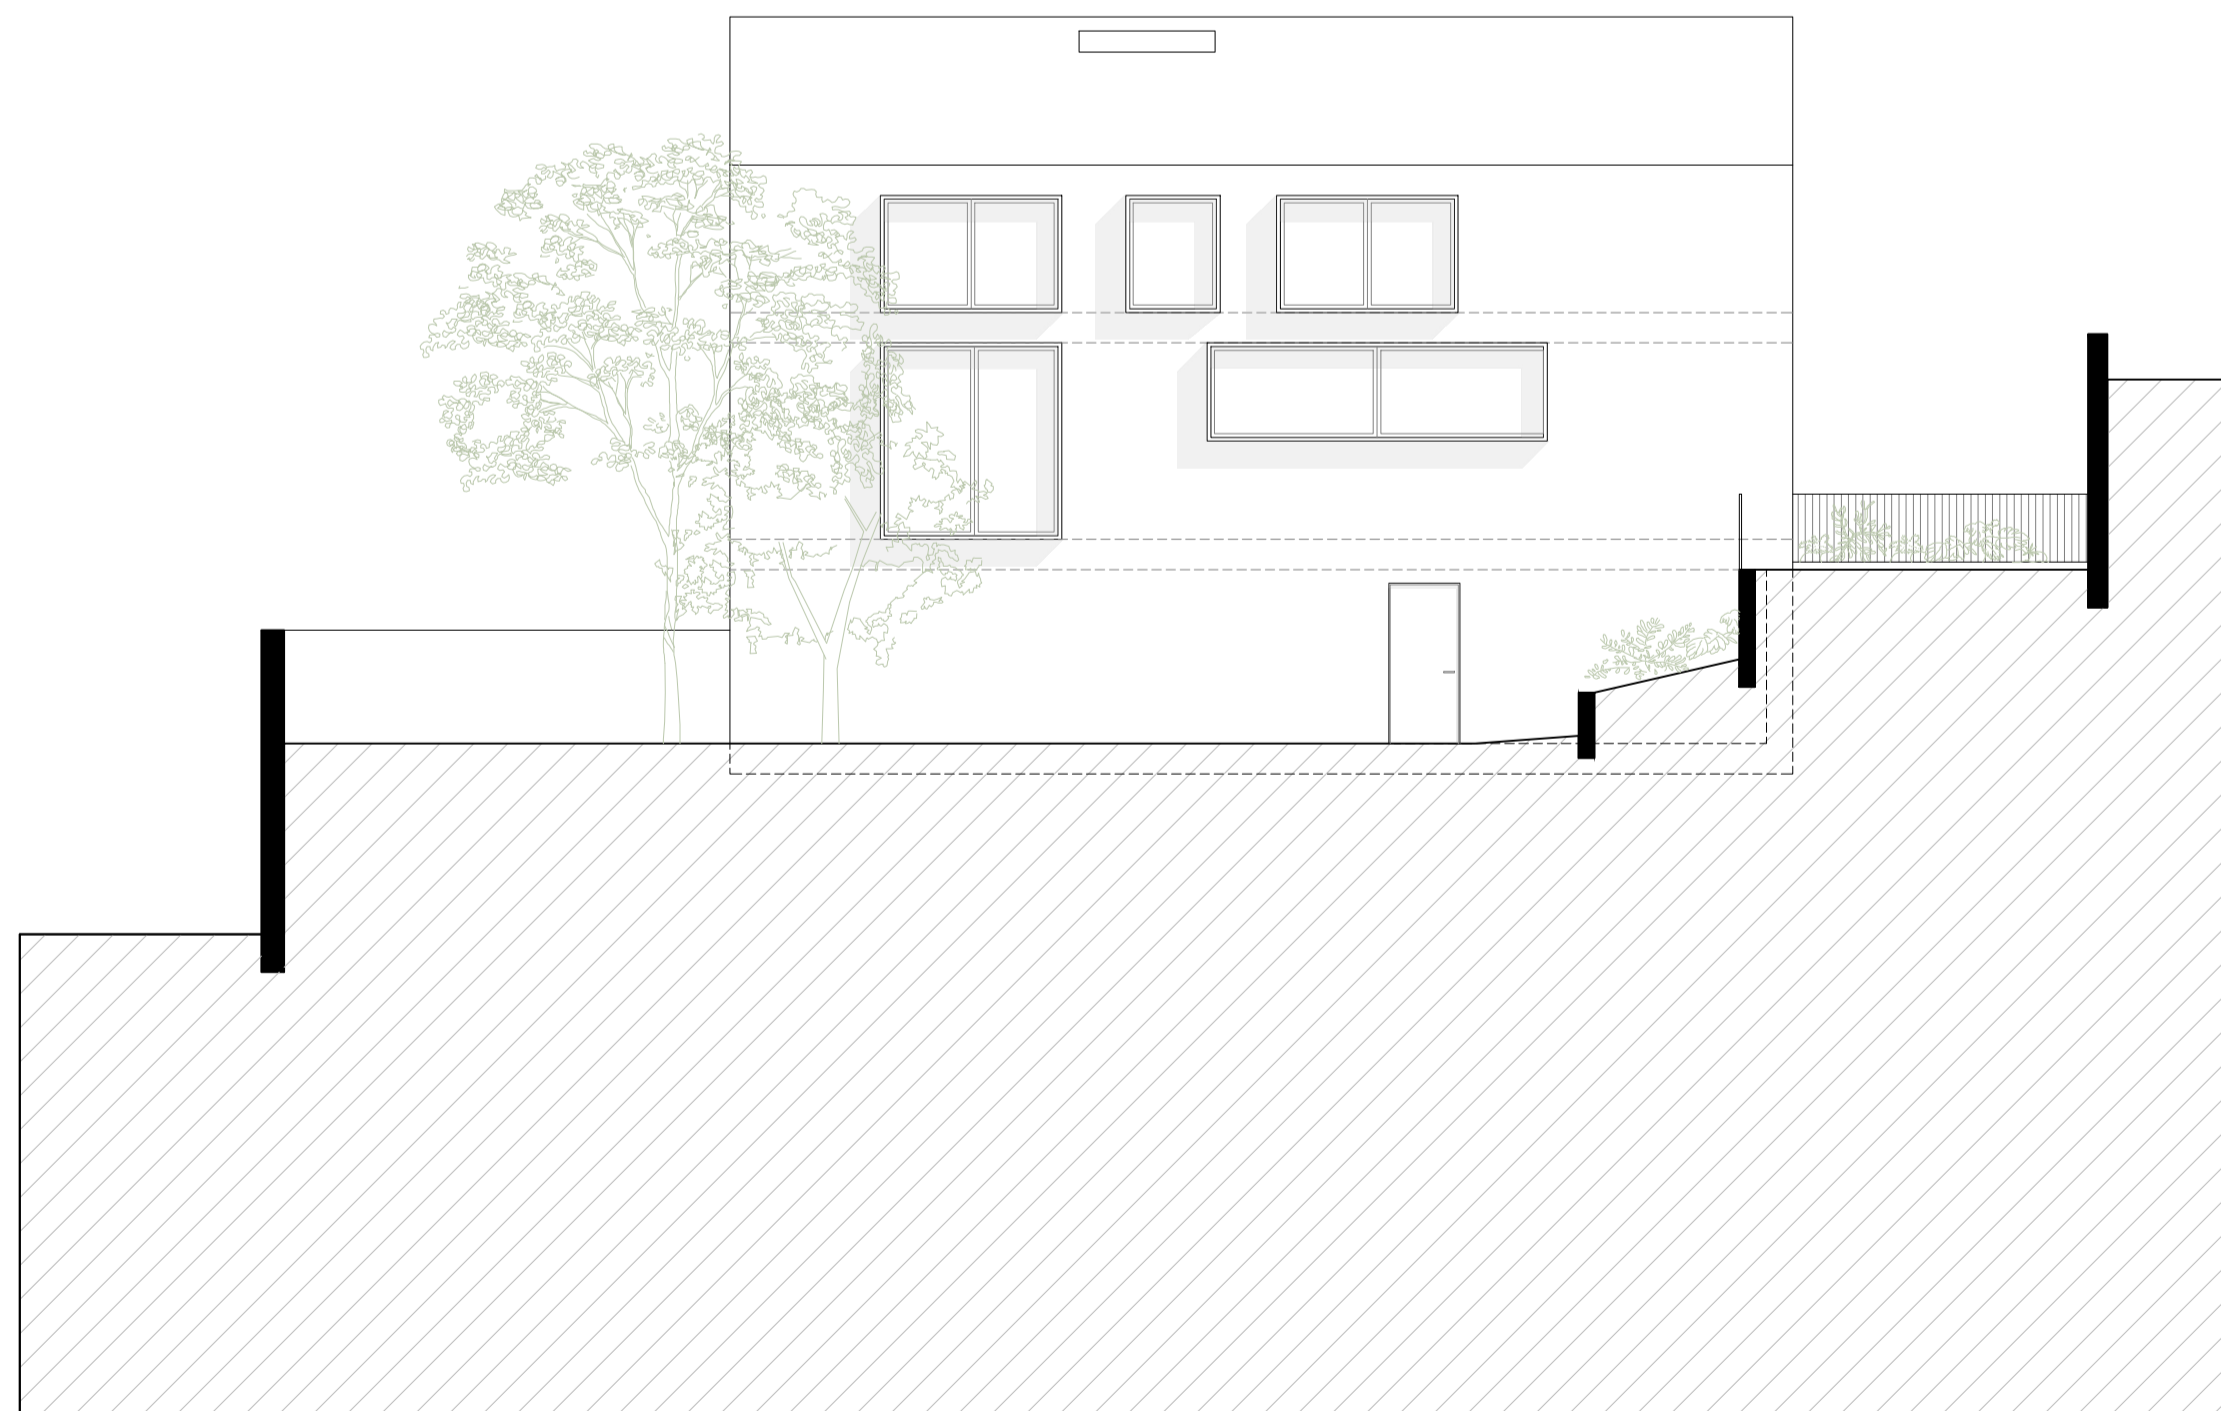

Prospetto Nord

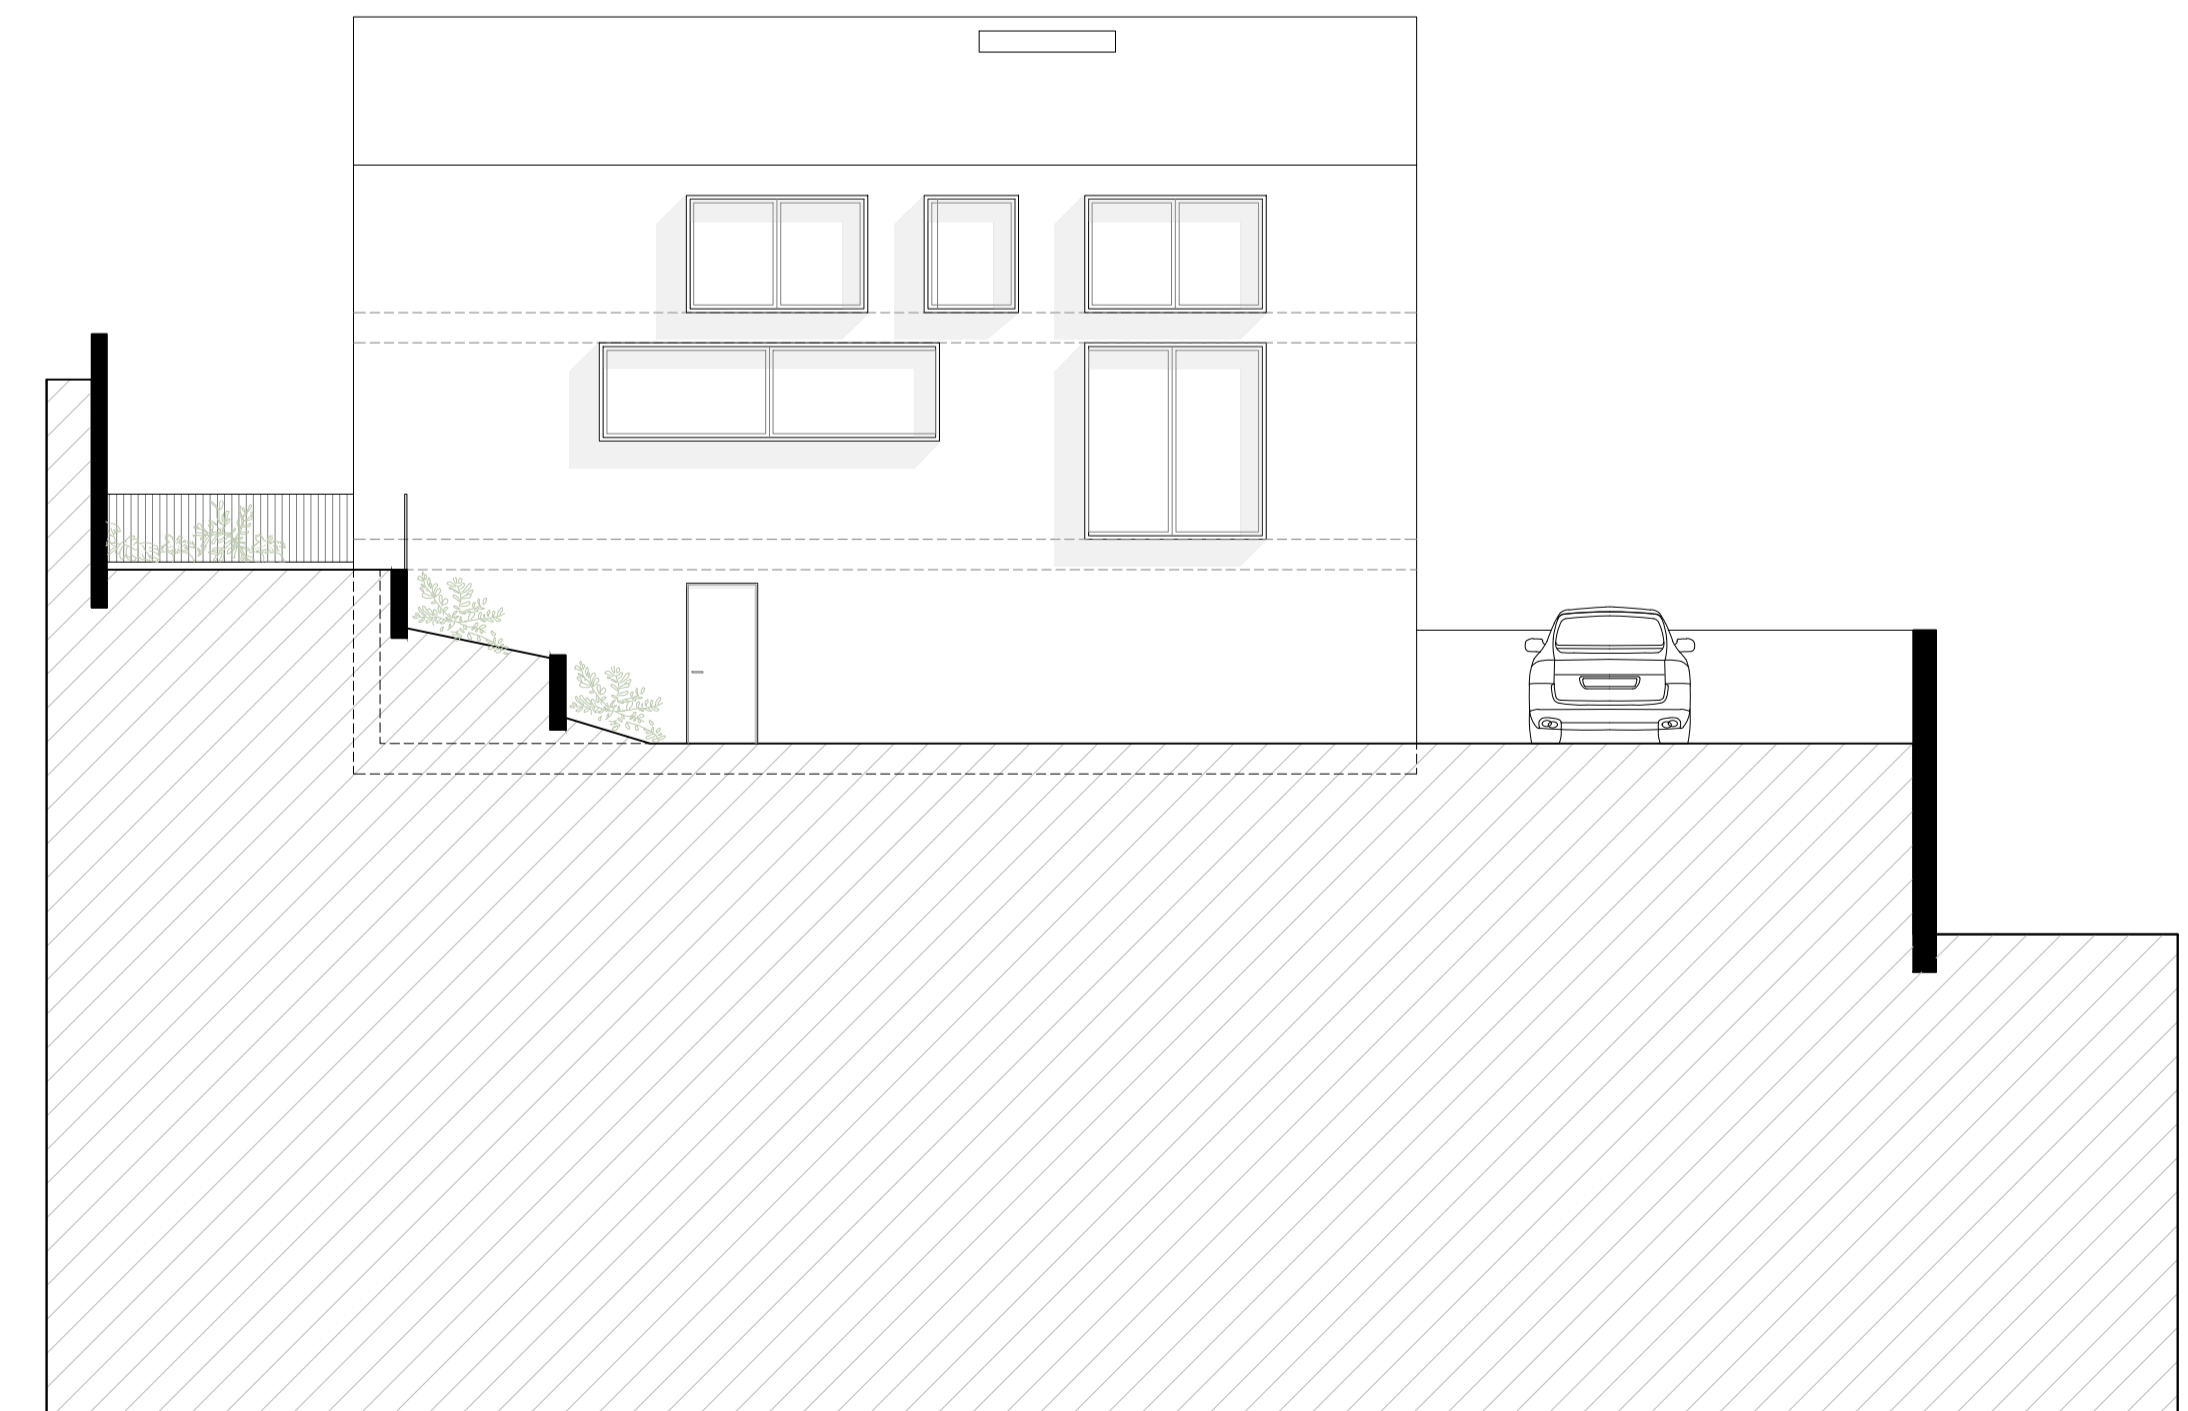



2115

Accesso pedonale e carrabile

2354

2486B

2486

2486A

2354A

2444

2444A

2116

1319

2445

2445A

2445B

2449B

2446

2446A

2446B

2450B

2447A

2447B

2451B

2447

2448A

2448B

2452B

2448

1322B

2321

1322





Accesso pedonale e carrabile

2115

2354

2486B

2486

2486A

2354A

2444

2444A

2116

1319

2445

2445A

2445B

2449B

2446

2446A

2446B

2450B

2447A

2447B

2451B

2447

2448A

2448B

2452B

2448

1322B

2321

1322






Accesso pedonale e carrabile





Prospetto Ovest

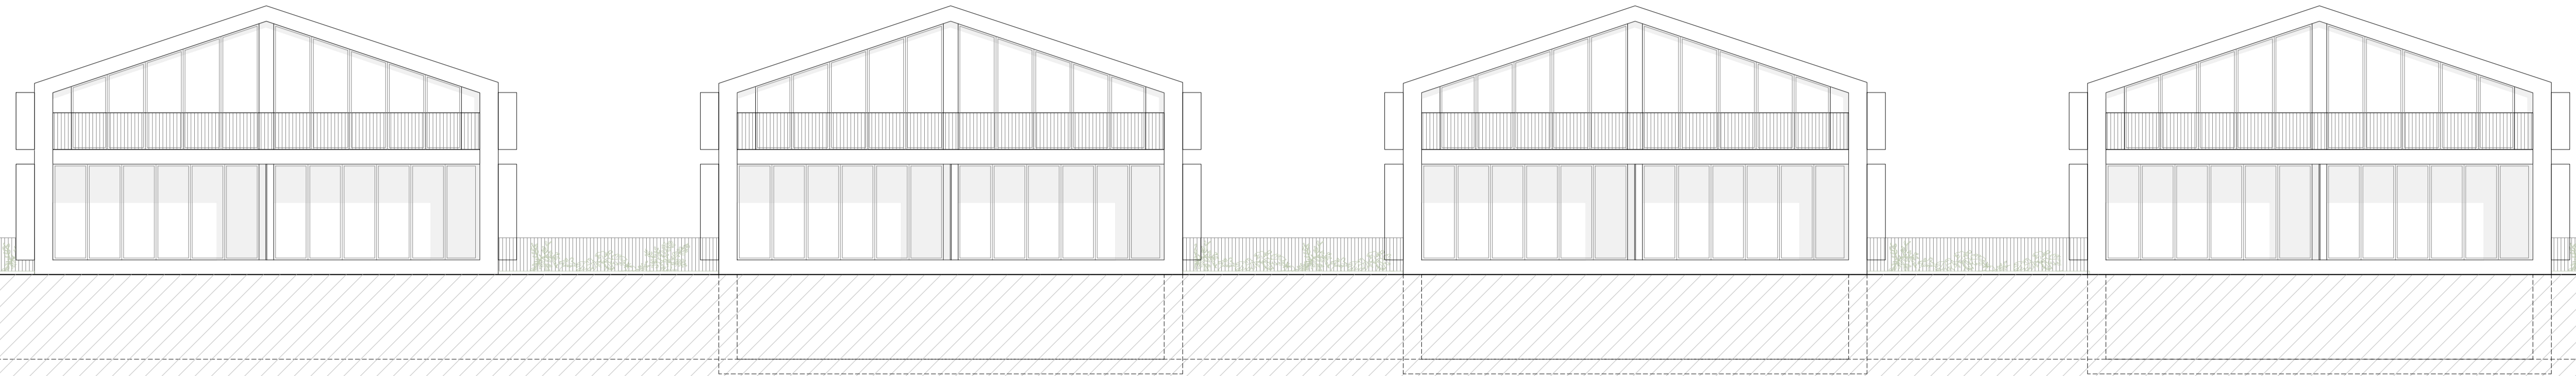

Prospetto Est

