



SEZIONE A-A 1:50

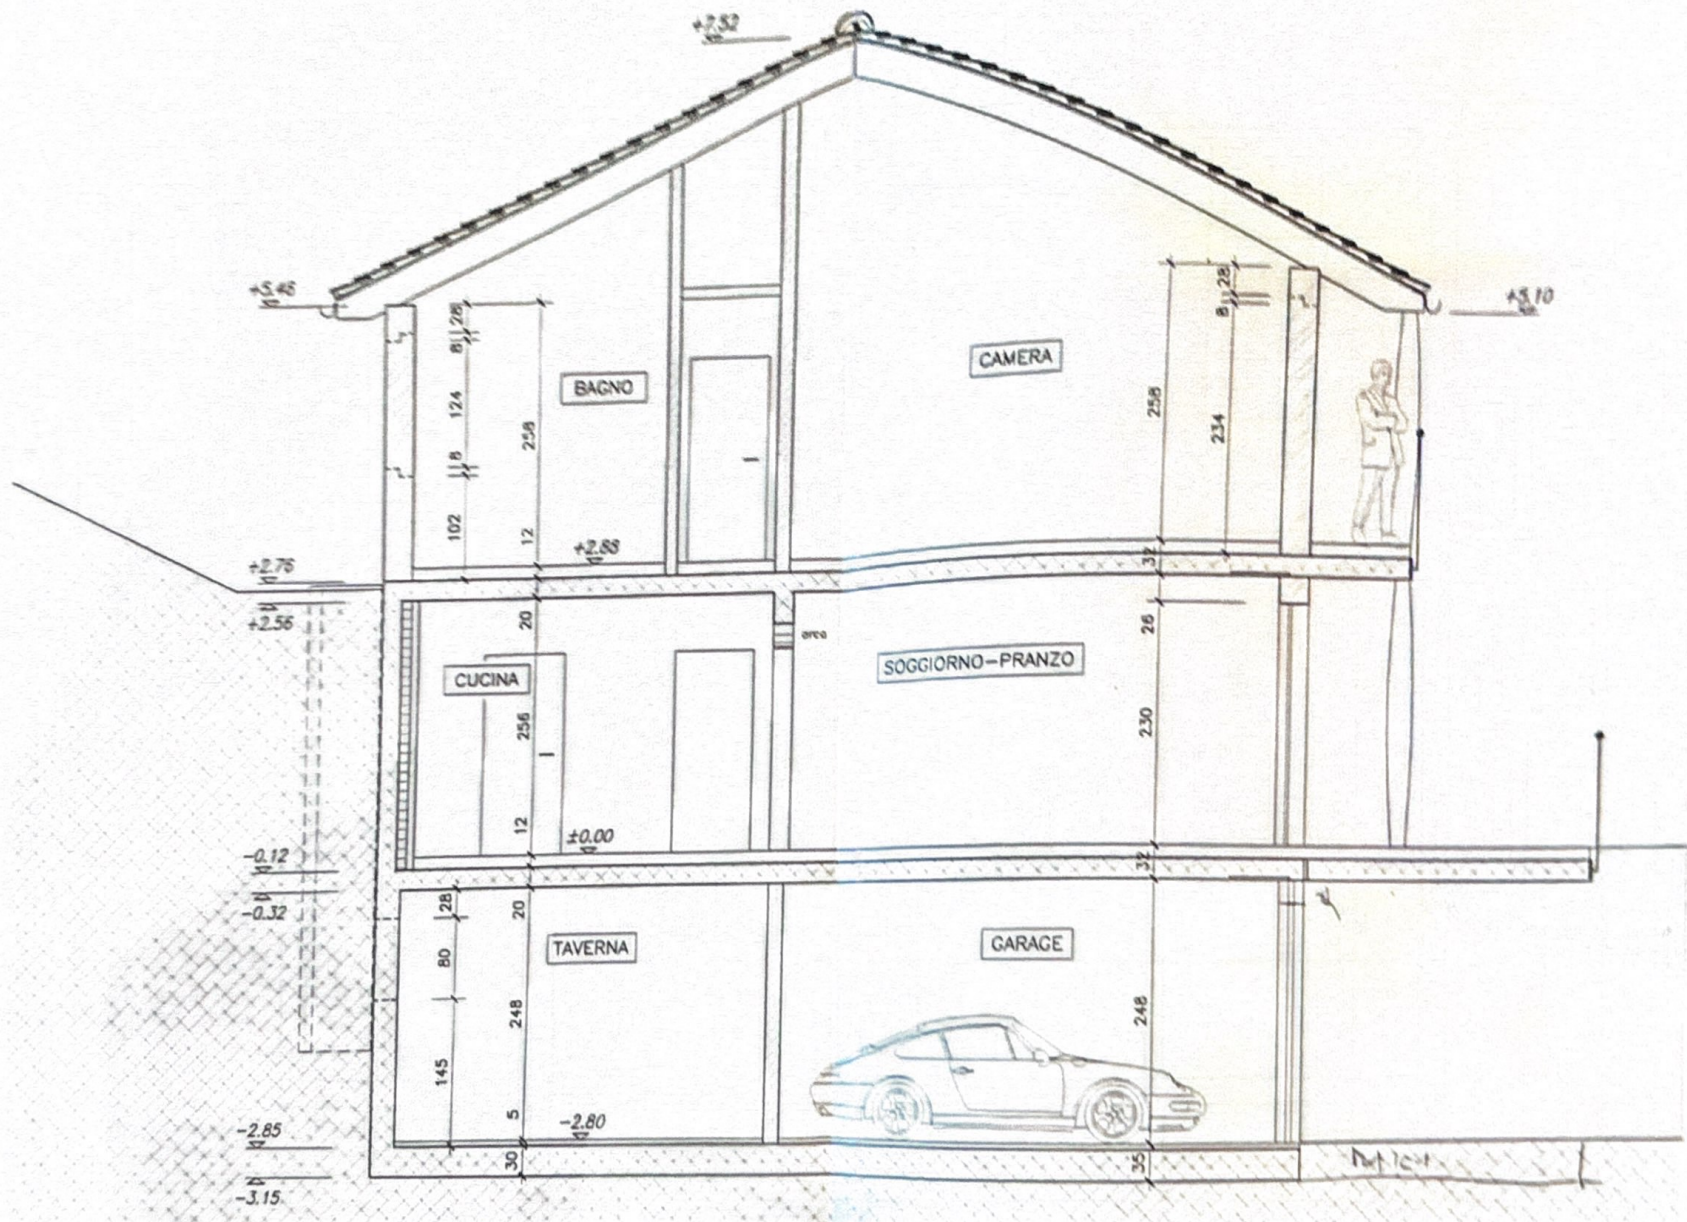

PIANTA 1:50

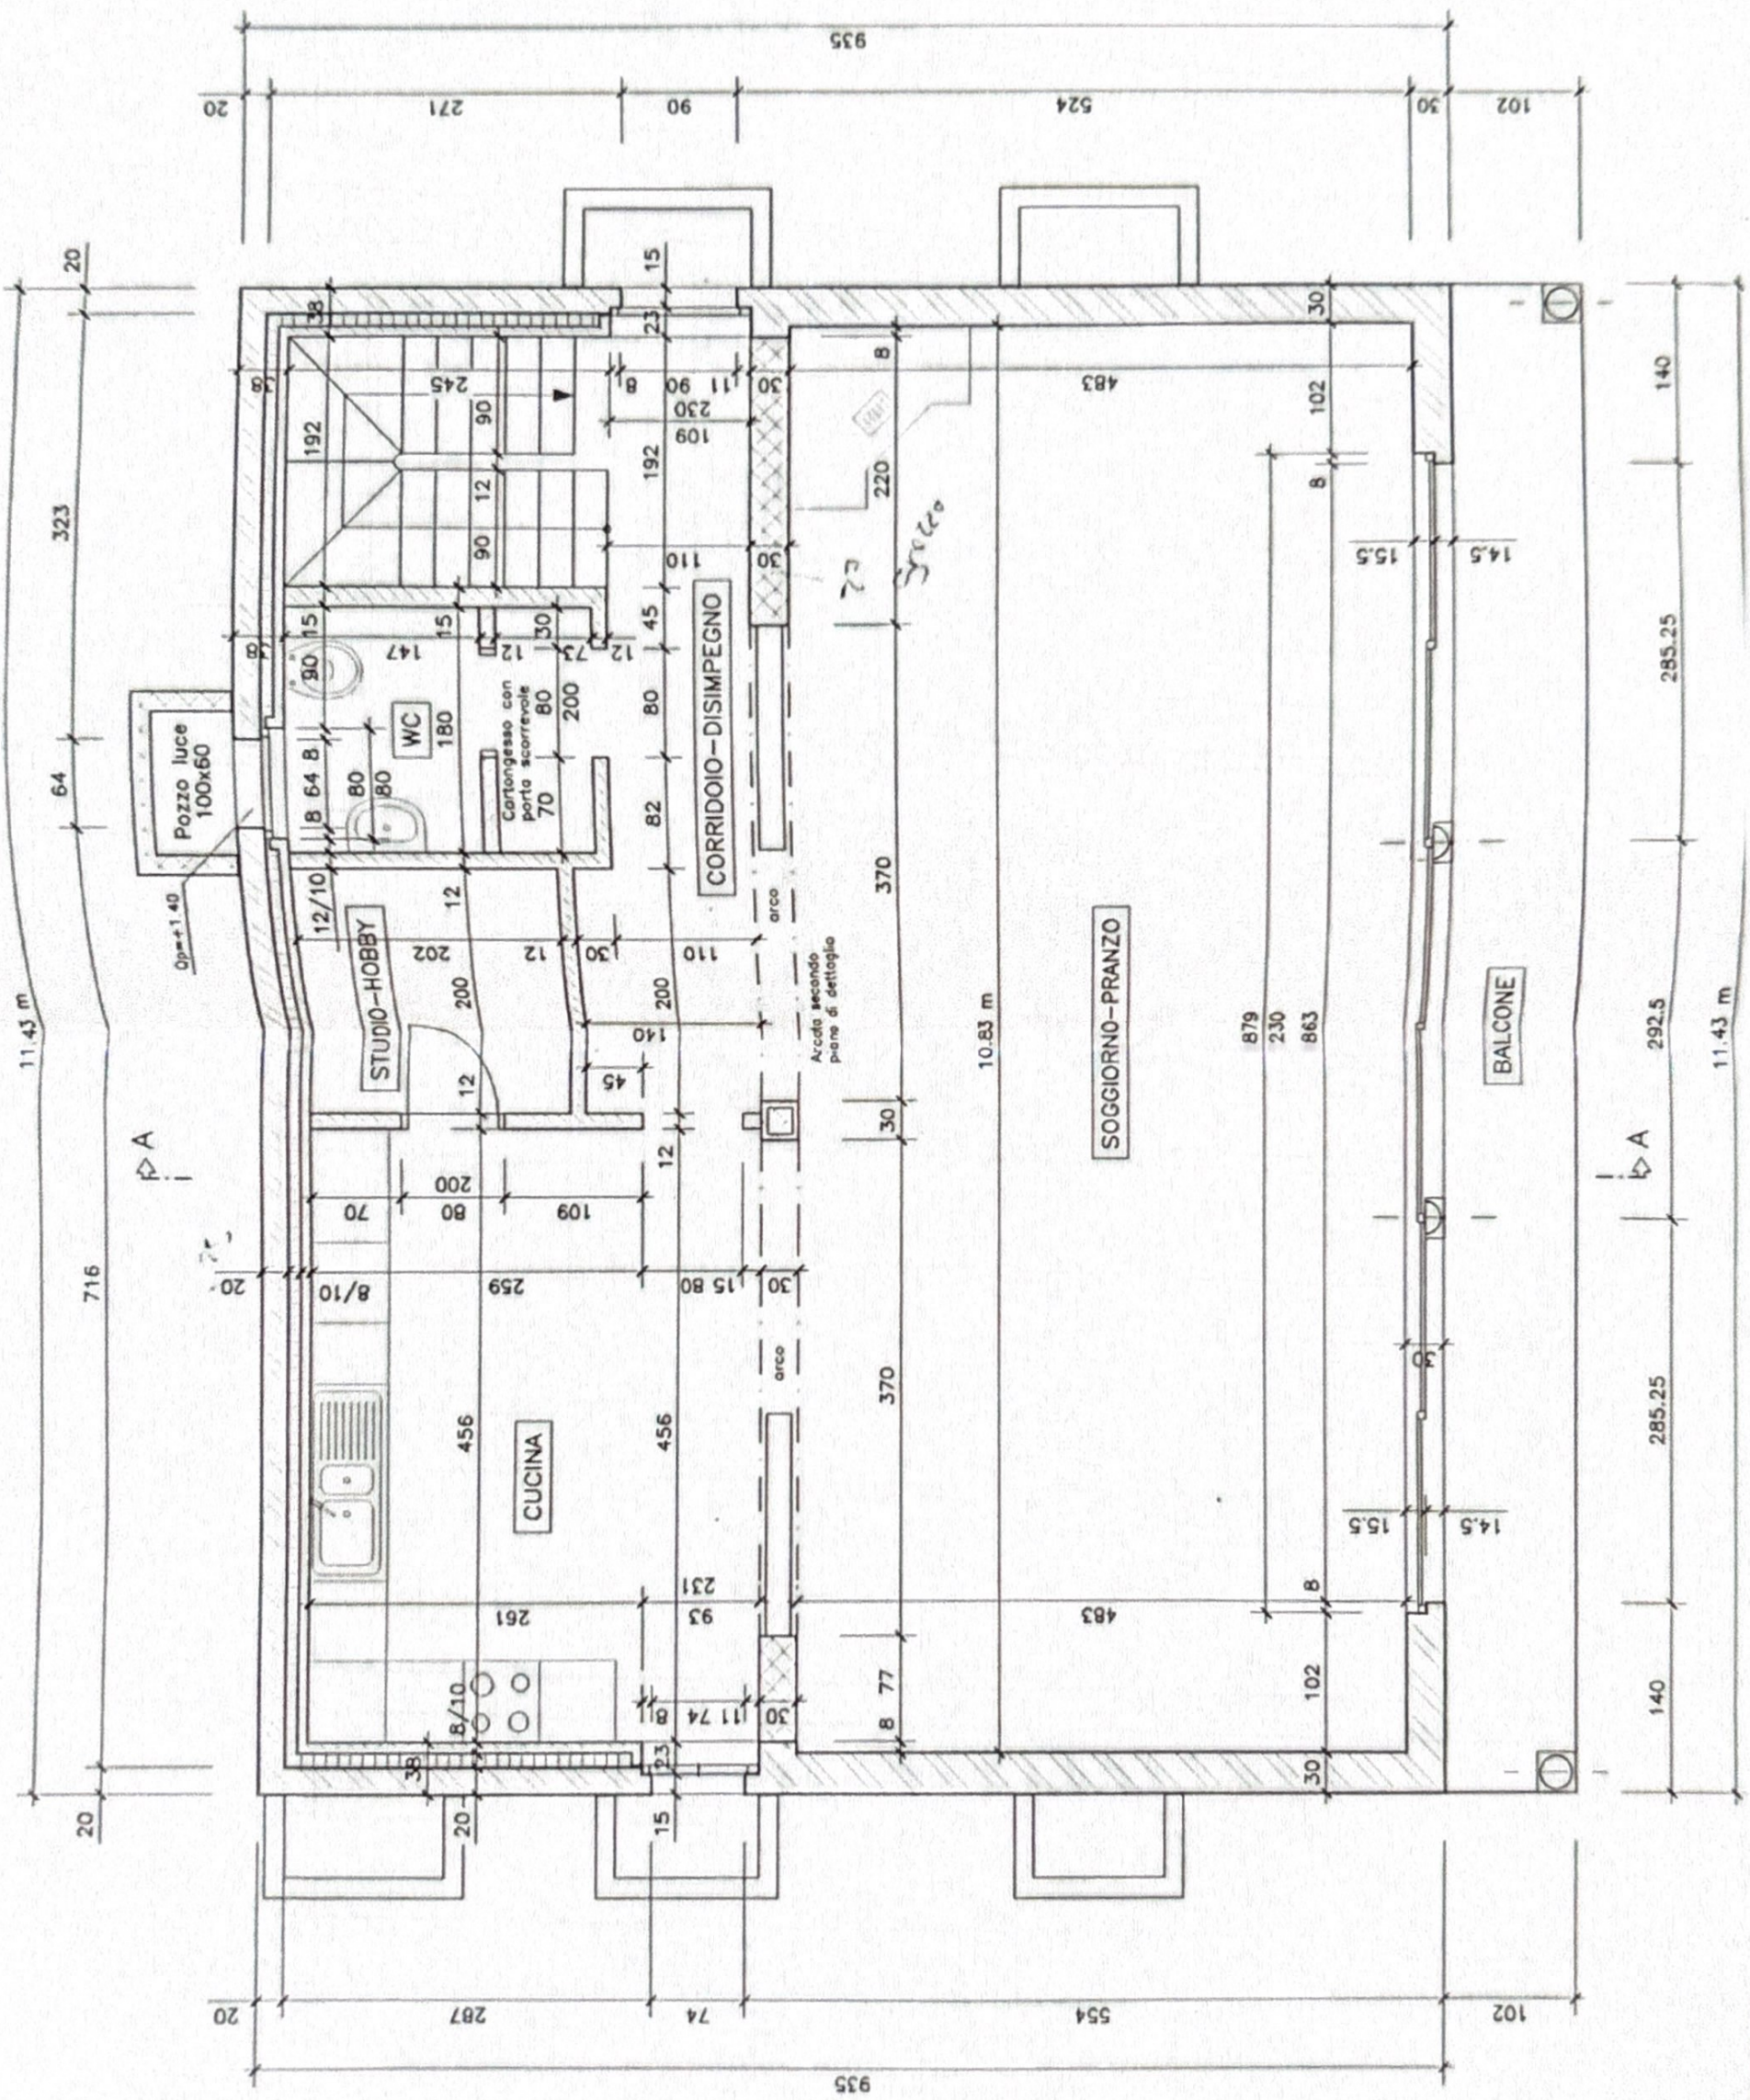

PIANTA 1:50

