


3 FH. EICHLACKERSTR. 17, TÖSS, HERRN FREDY STAMM

ANL. NR. 6809643

M. 1:50

A4

24.9.86

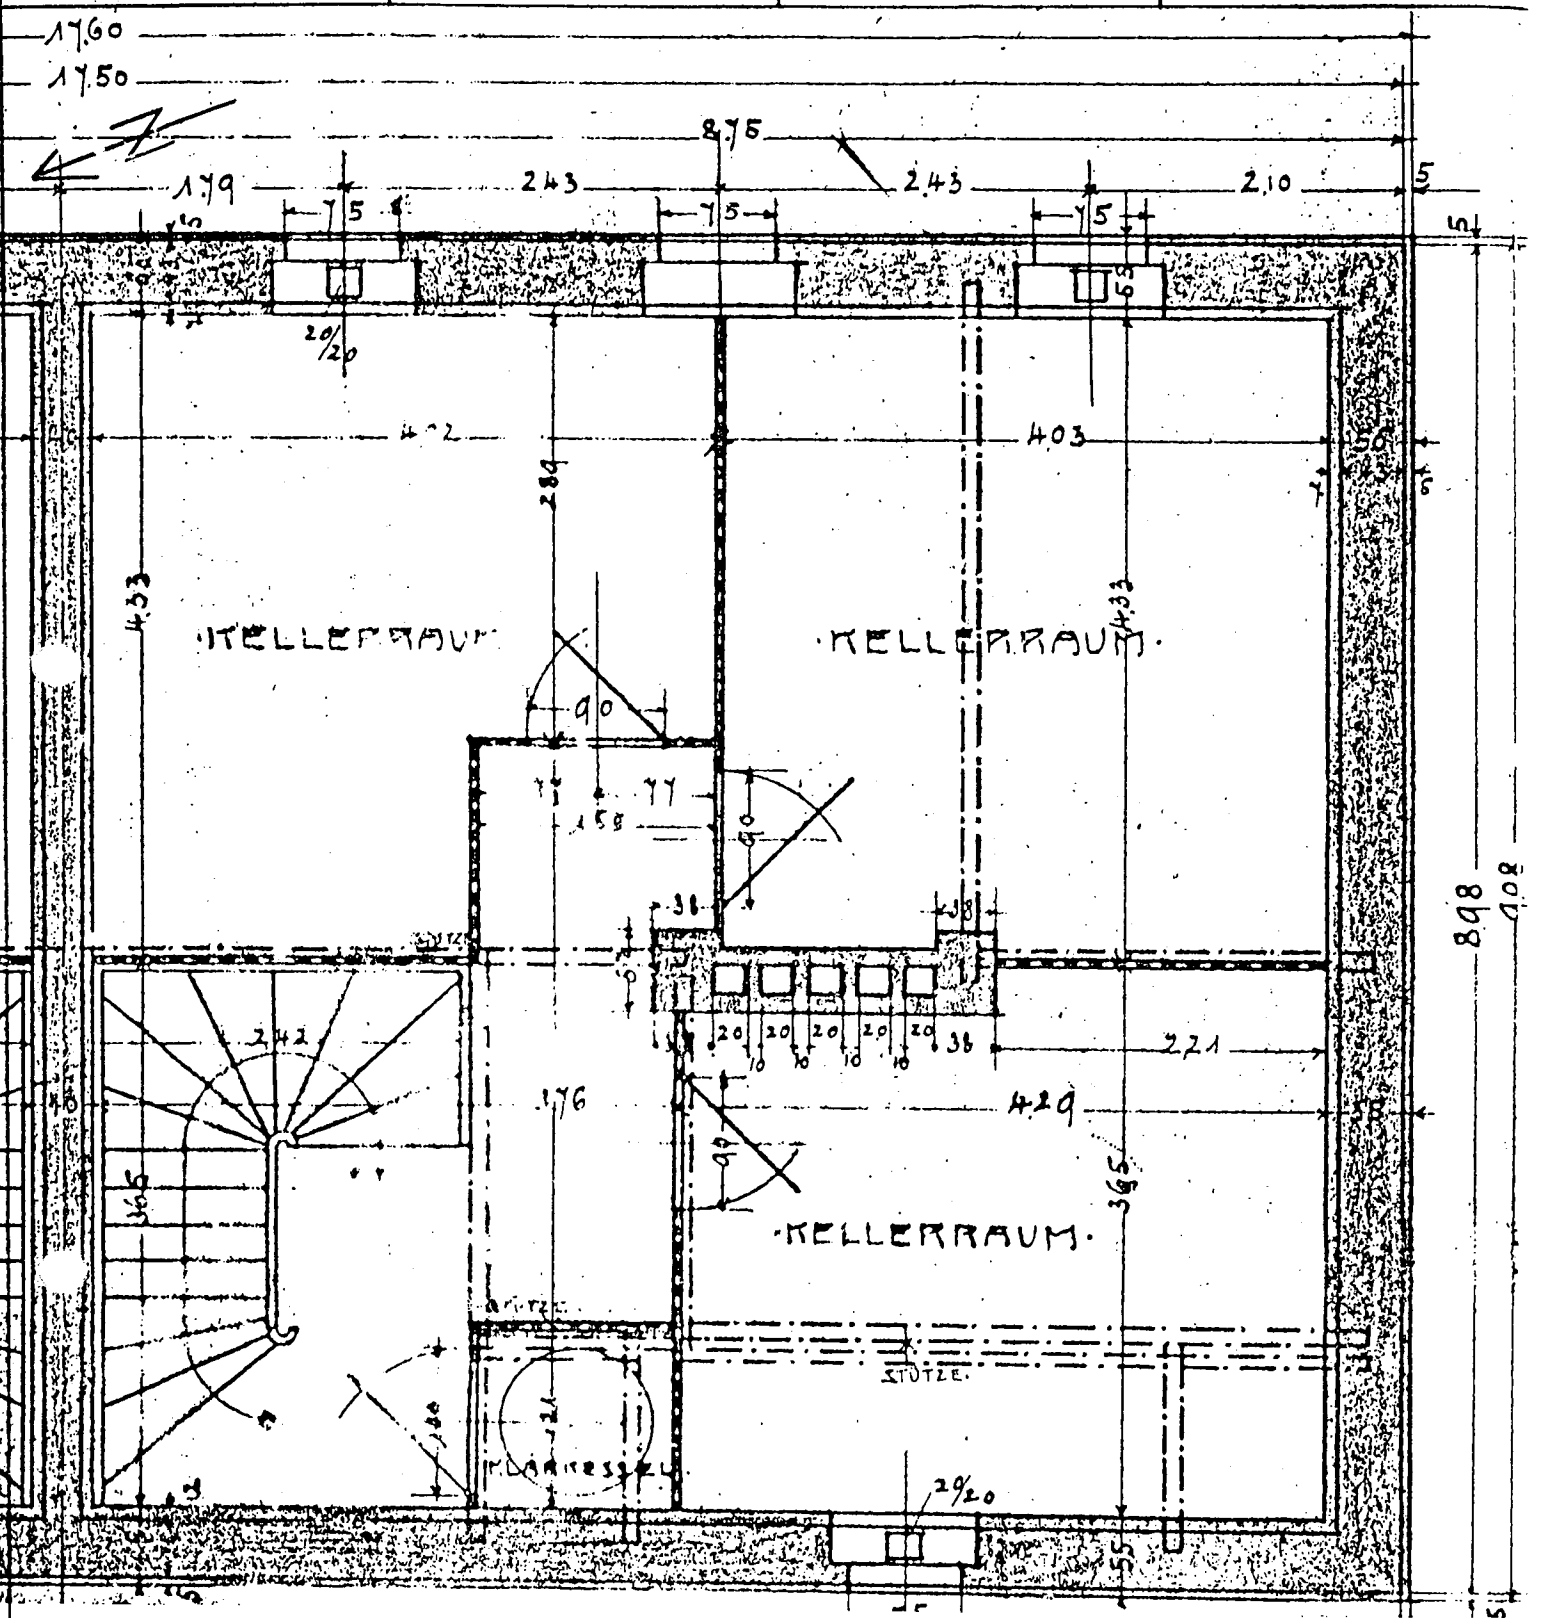

U.G.