

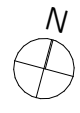




Situation 1:1'000

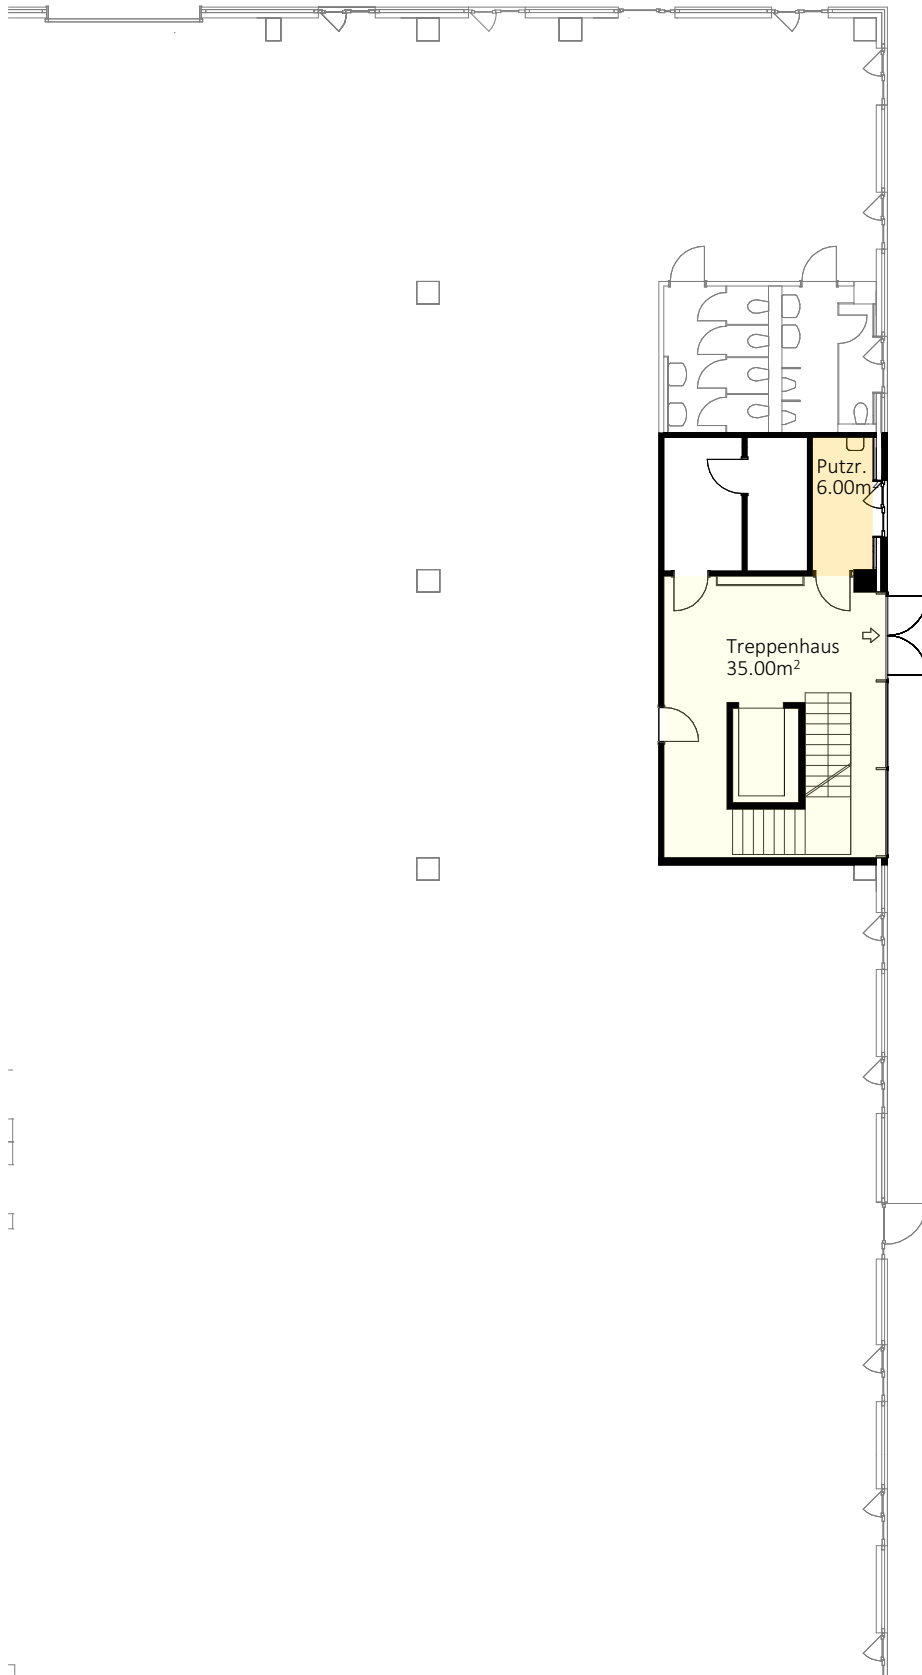

Erdgeschoss 1:200

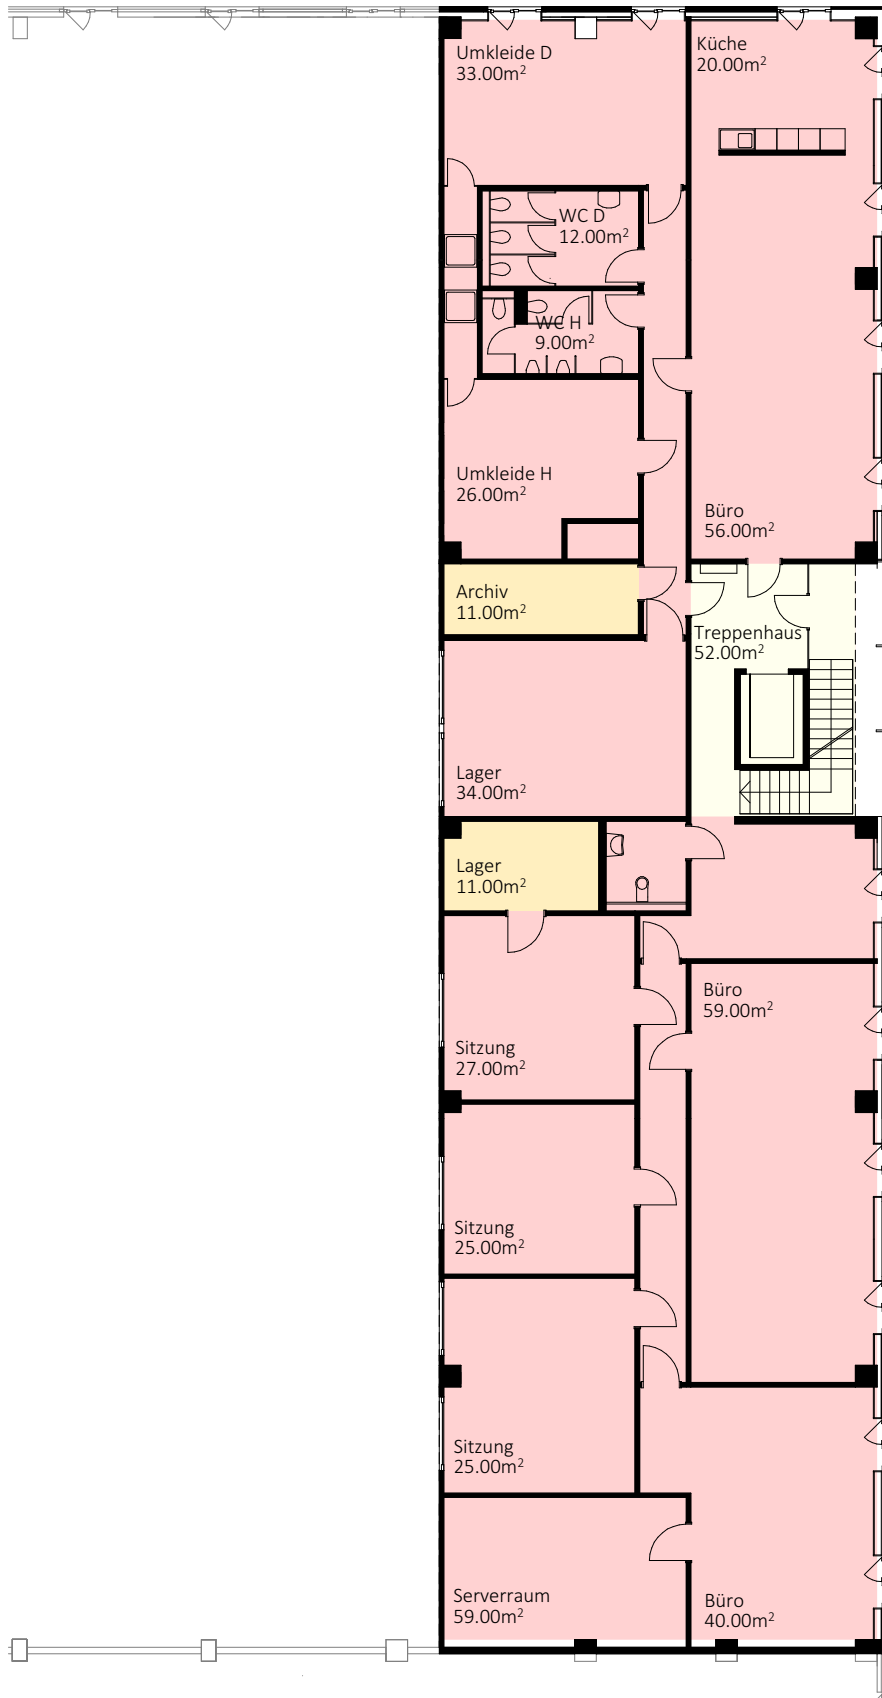

01 Obergeschoss 1:200

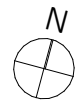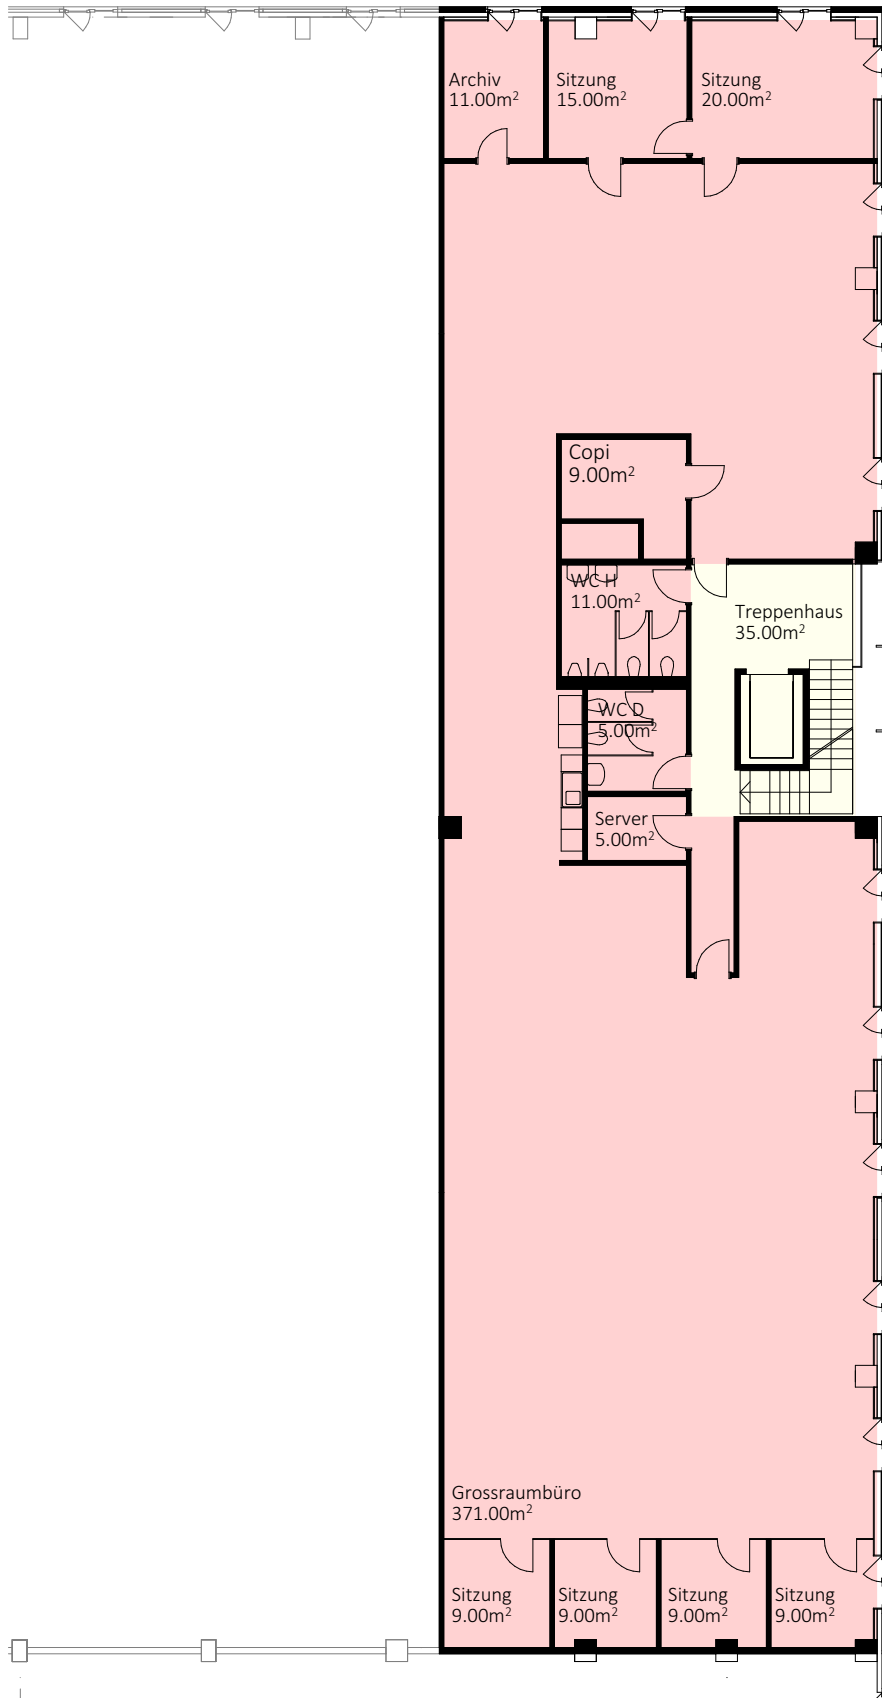

02 Obergeschoss 1:200