



Grundrissplan EG

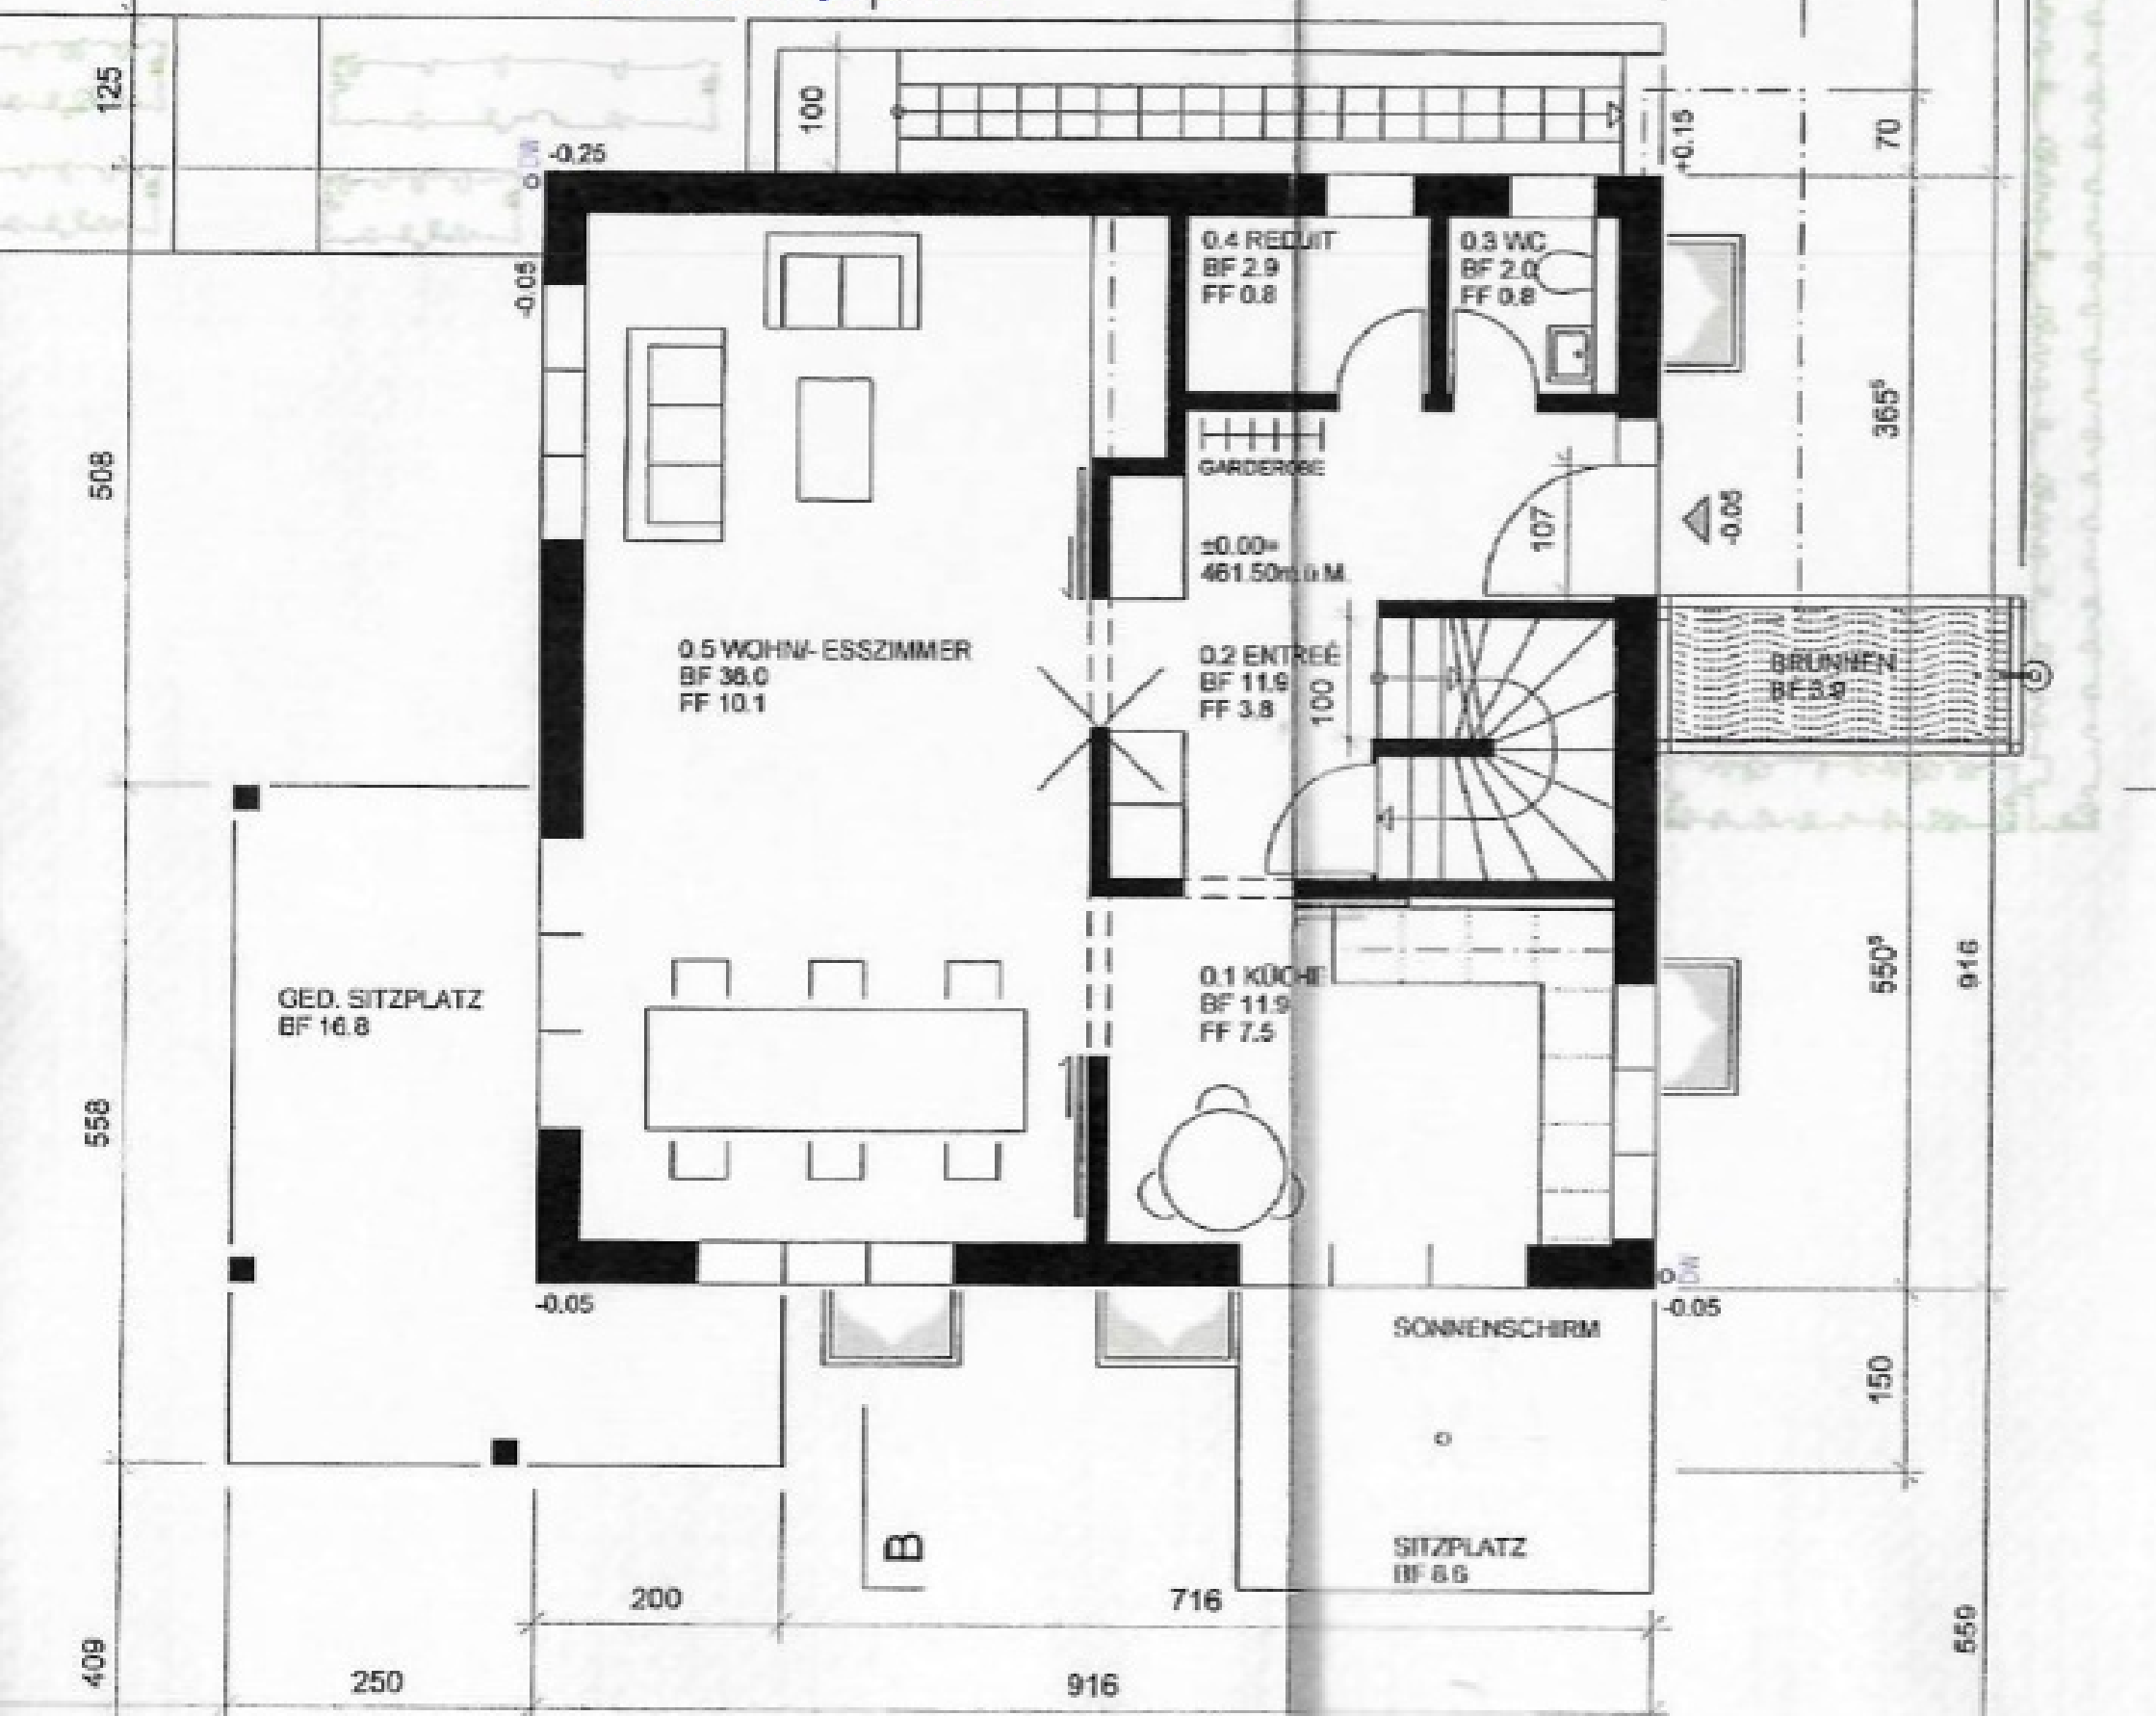

Grundrissplan OG

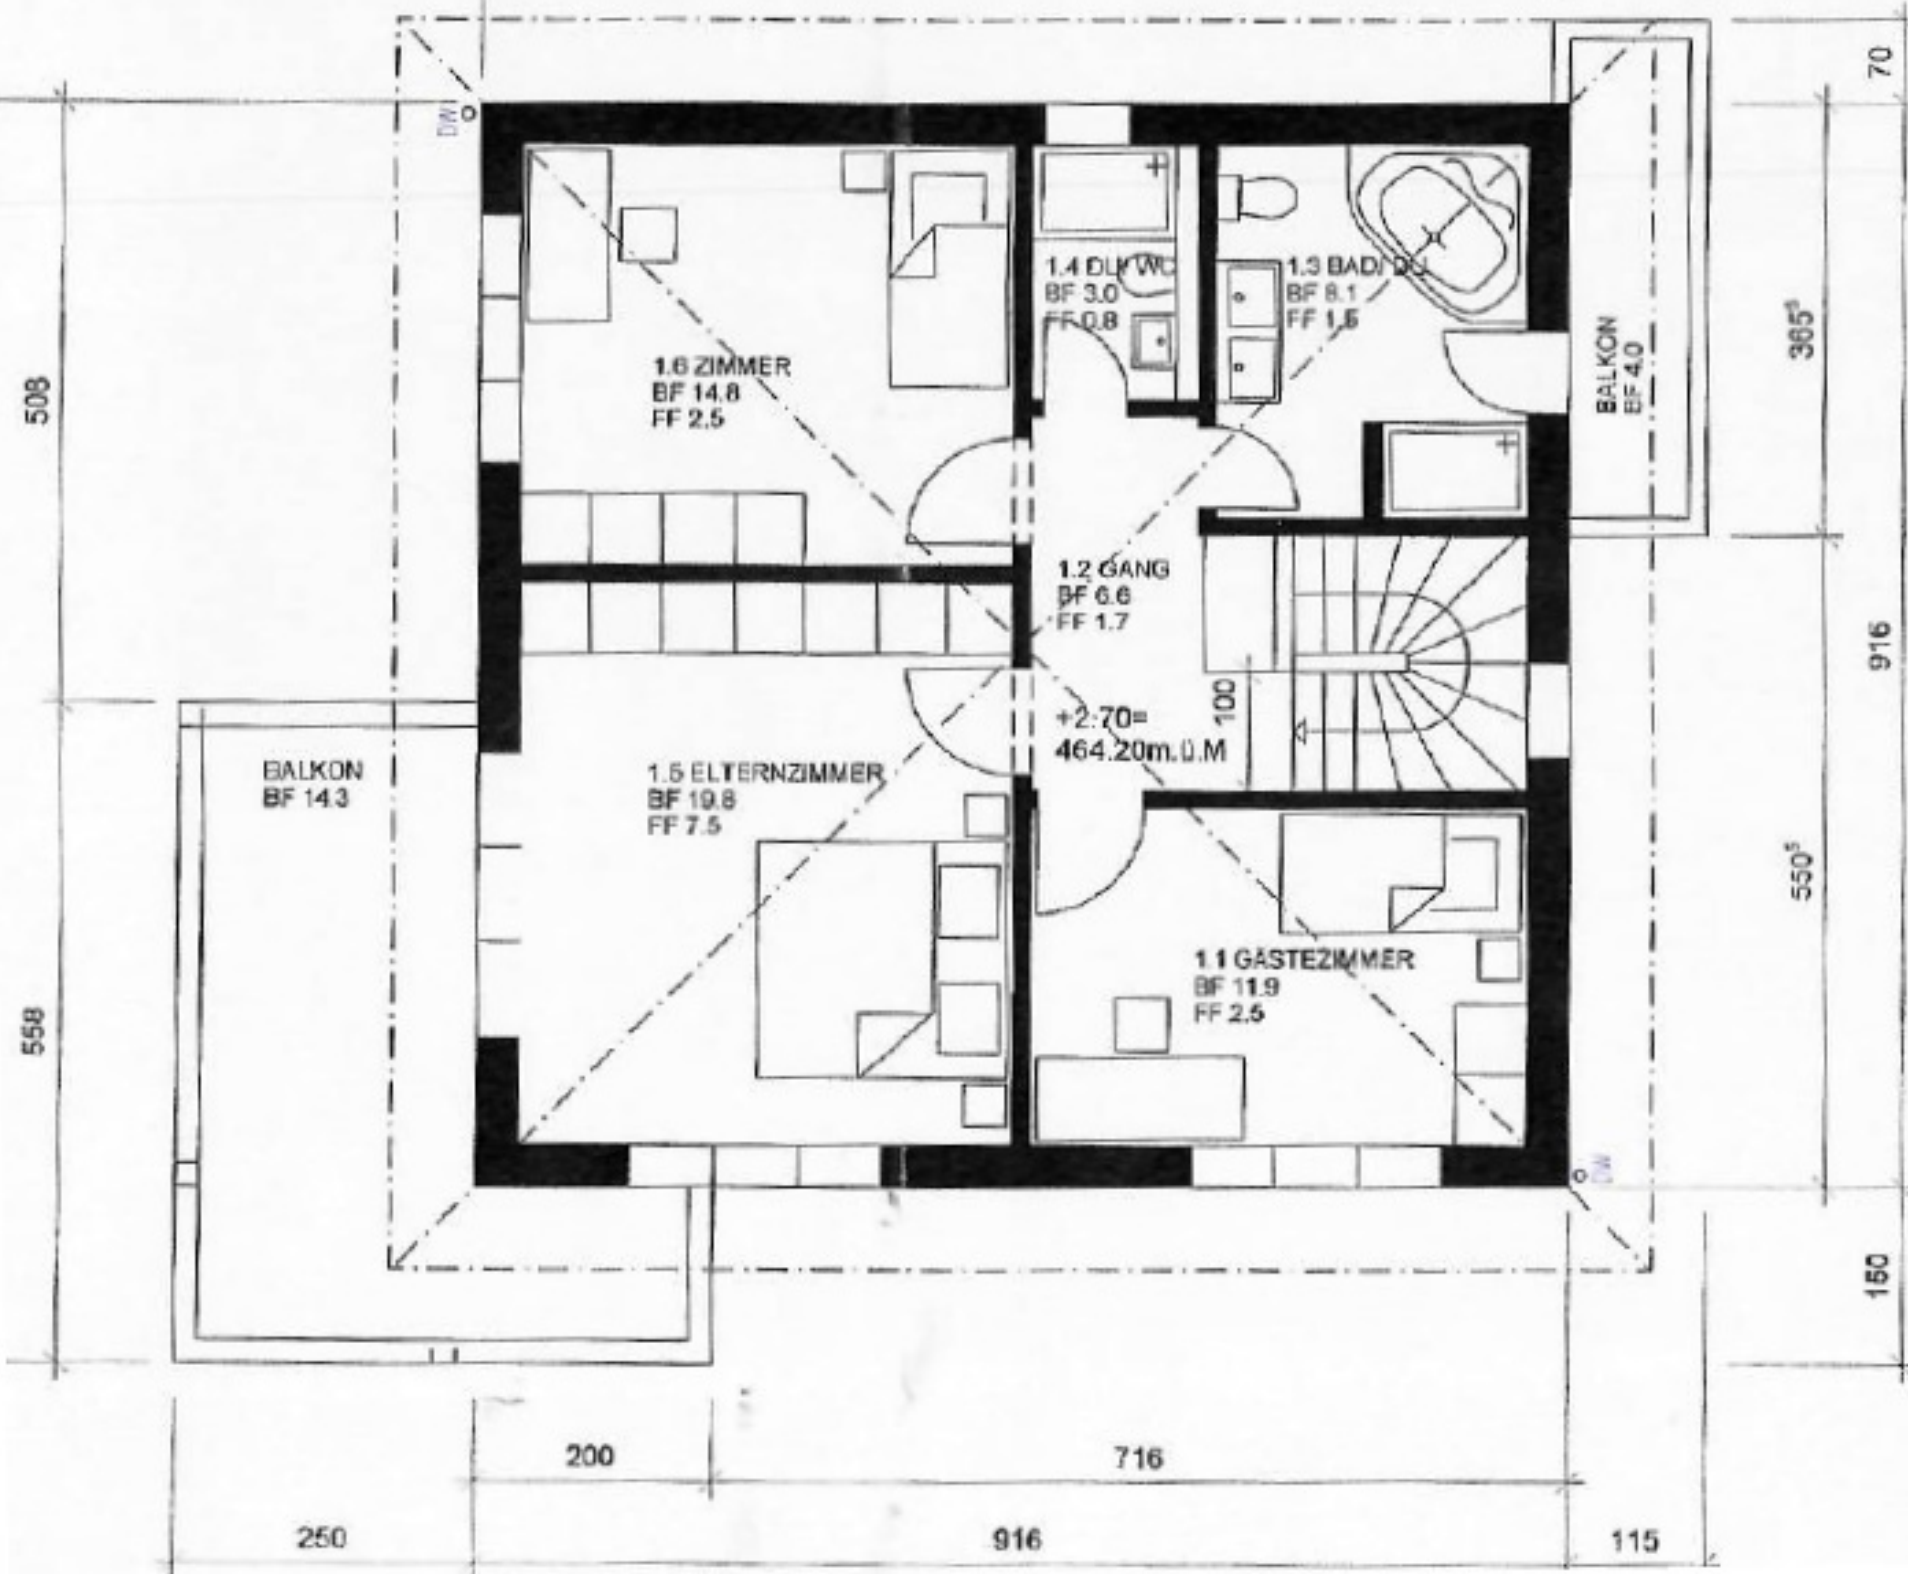

1827

916

ELEKTRISCH

Grundrissplan UG und Carport

B

425

VELOAB-
STELLPLATZ
BF 6.5CARPORT
BF 28.3

WAR L W # 25 - 108

SS # 60
D 6.25
E 3.04
A 3.4

ELEKTRISCH

-1.5 KELLER
BF 18.7
FF 0.6-1.3 TECHNIKRAUM
BF 9.8
FF 0.6-2.70m
458.80m.c.m.
-1.2 GANG
BF 6.5-1.4 KELLER
BF 17.3
FF 0.6-1.1 BÜRO
BF 11.9
FF 1.2

WAR L W # 25 - 108

916

283

283

916

1052

375


400

B

B

Grundrissplan UG

425

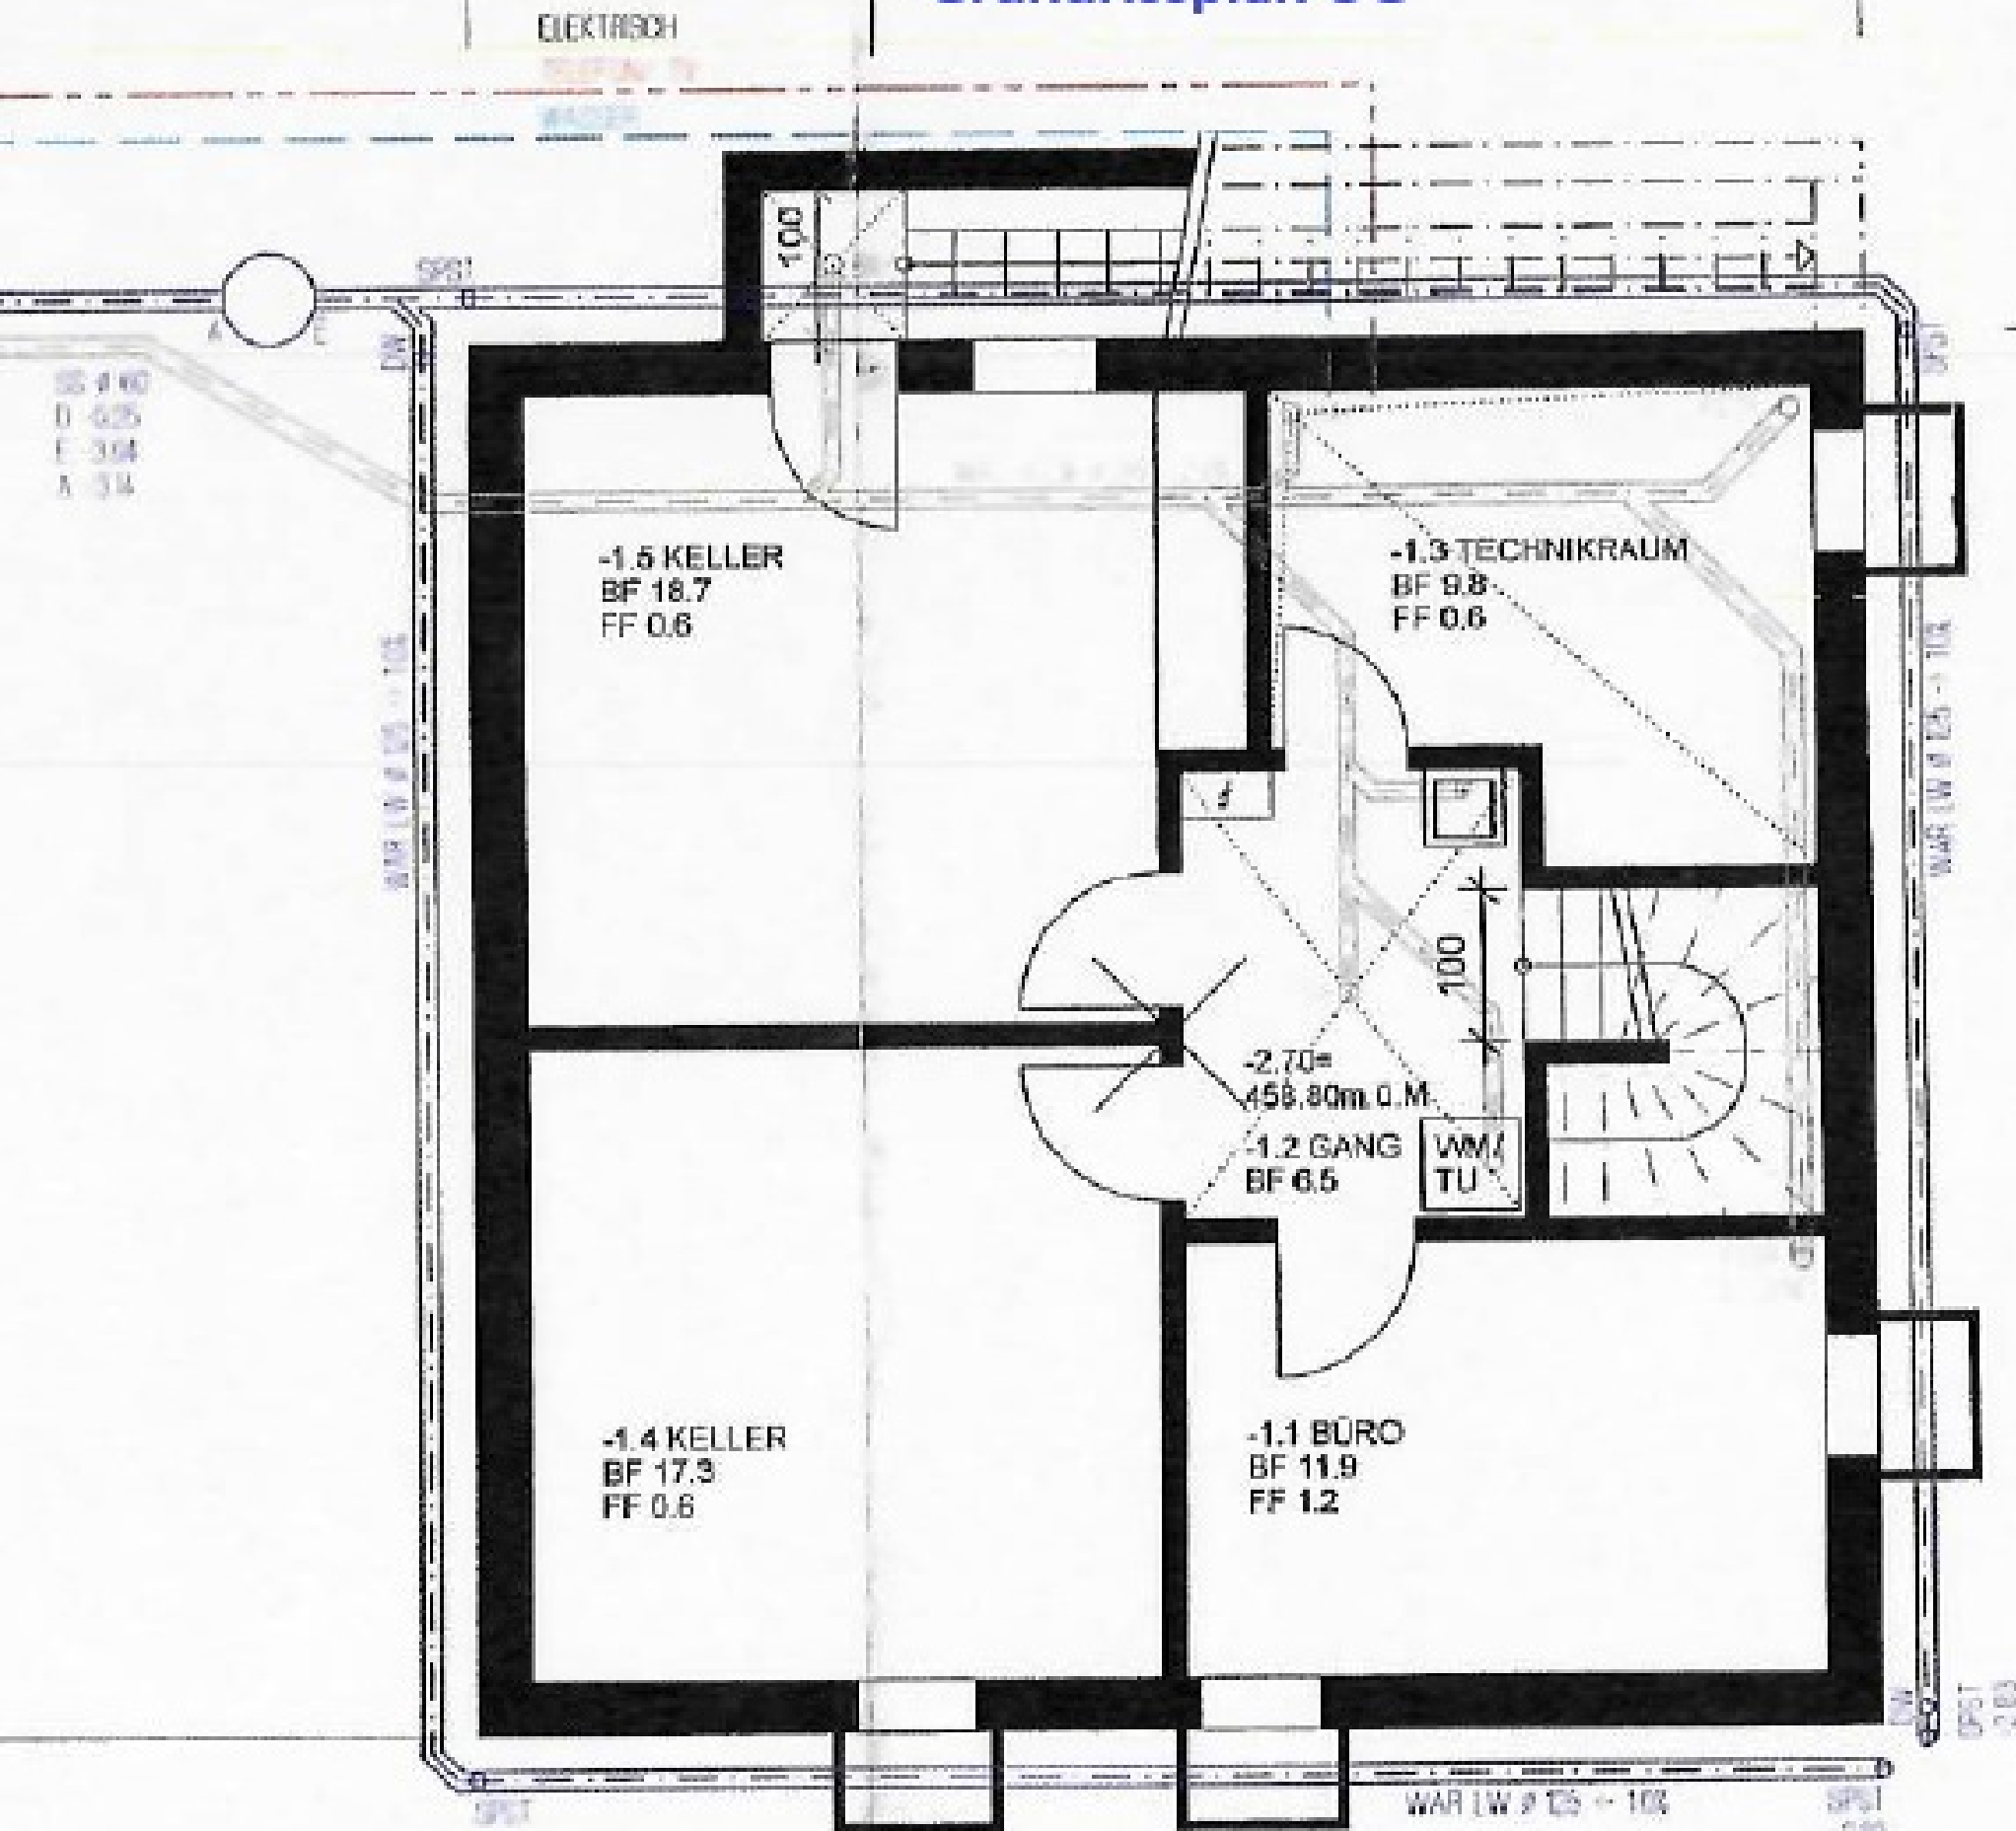

916