

EG


1 LAGE
ZELLTON 6cm

VORMAUERUNG
HOHLRAUM
ZELLTONWA

ROLLADEN
ST. UKD
BR.+1.09

ST. UKD
SCHW.+0.03

ST. UKD
BR.+1.09

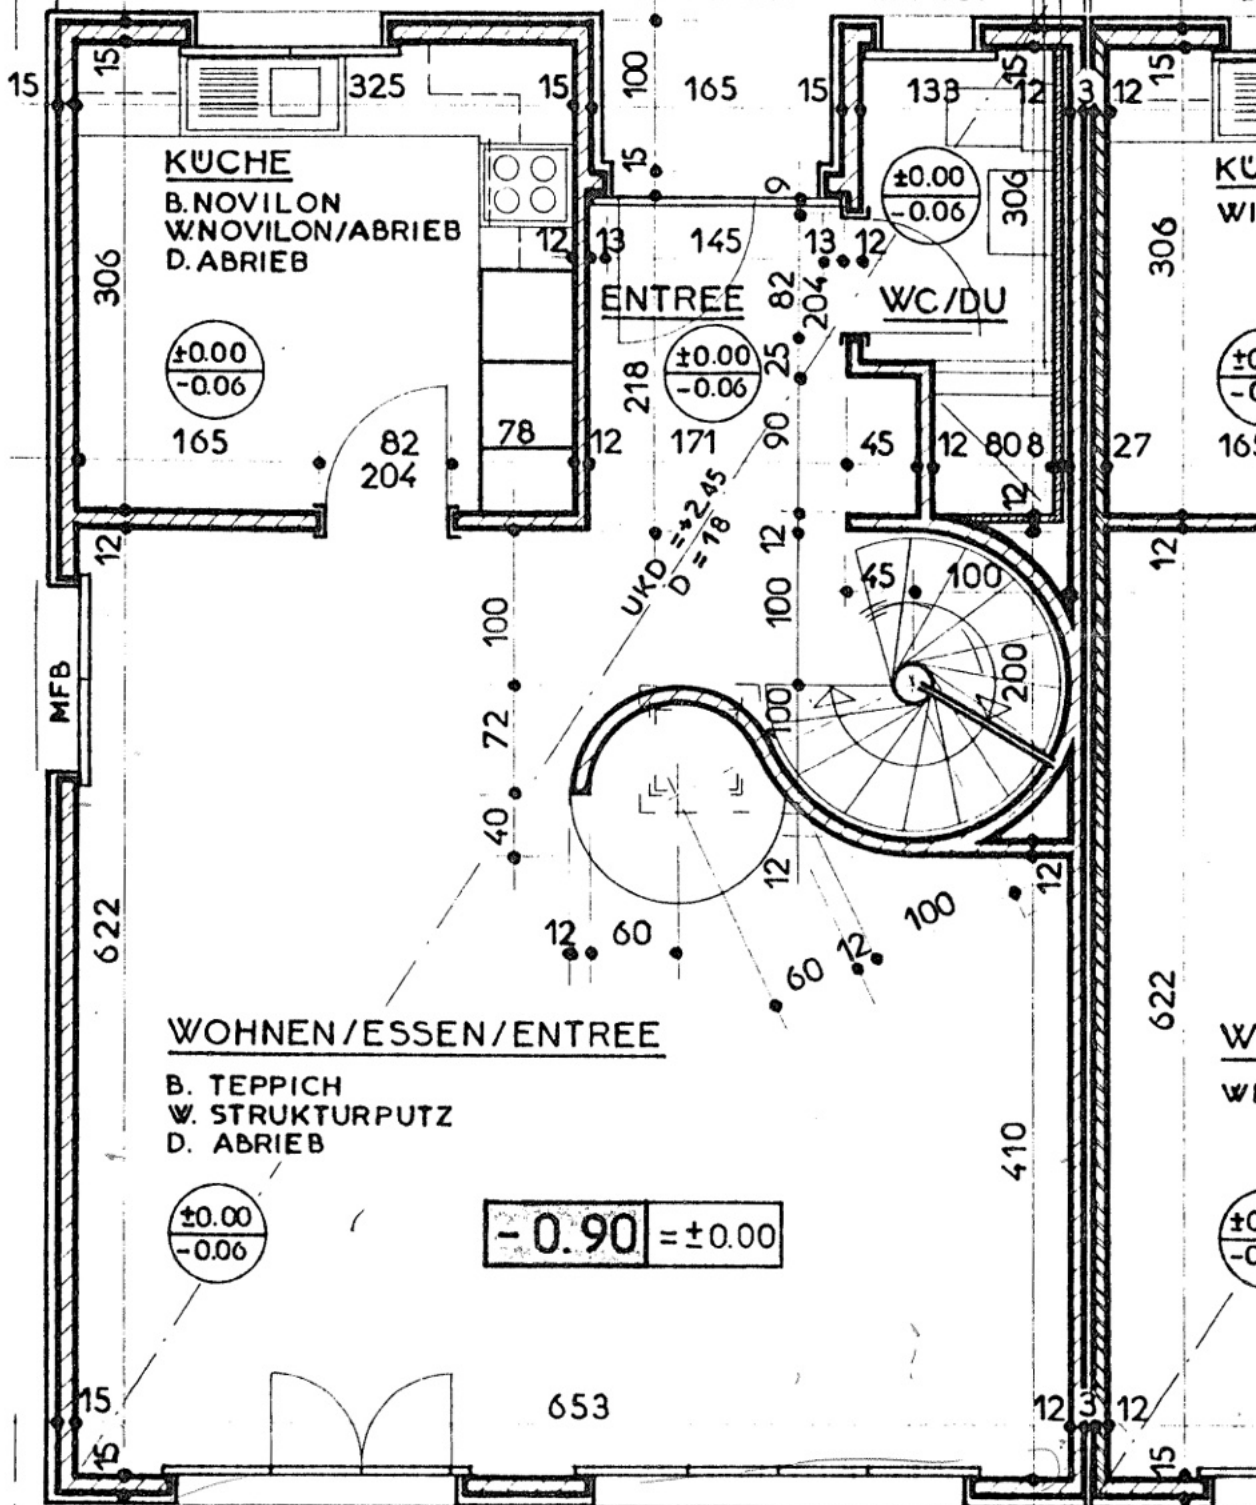

ROLLADEN
ST. UKD
BR. +0.84

MFB


WOHNEN/ESSEN/ENTREE

B. TEPPICH
W. STRUKTURPUTZ
D. ABRIEB

- 0.90 = ±0.00


ST. UKD
SCHW.+0.03
ROLLADEN

ST. UKD
SCHW.+0.03
ROLLADEN

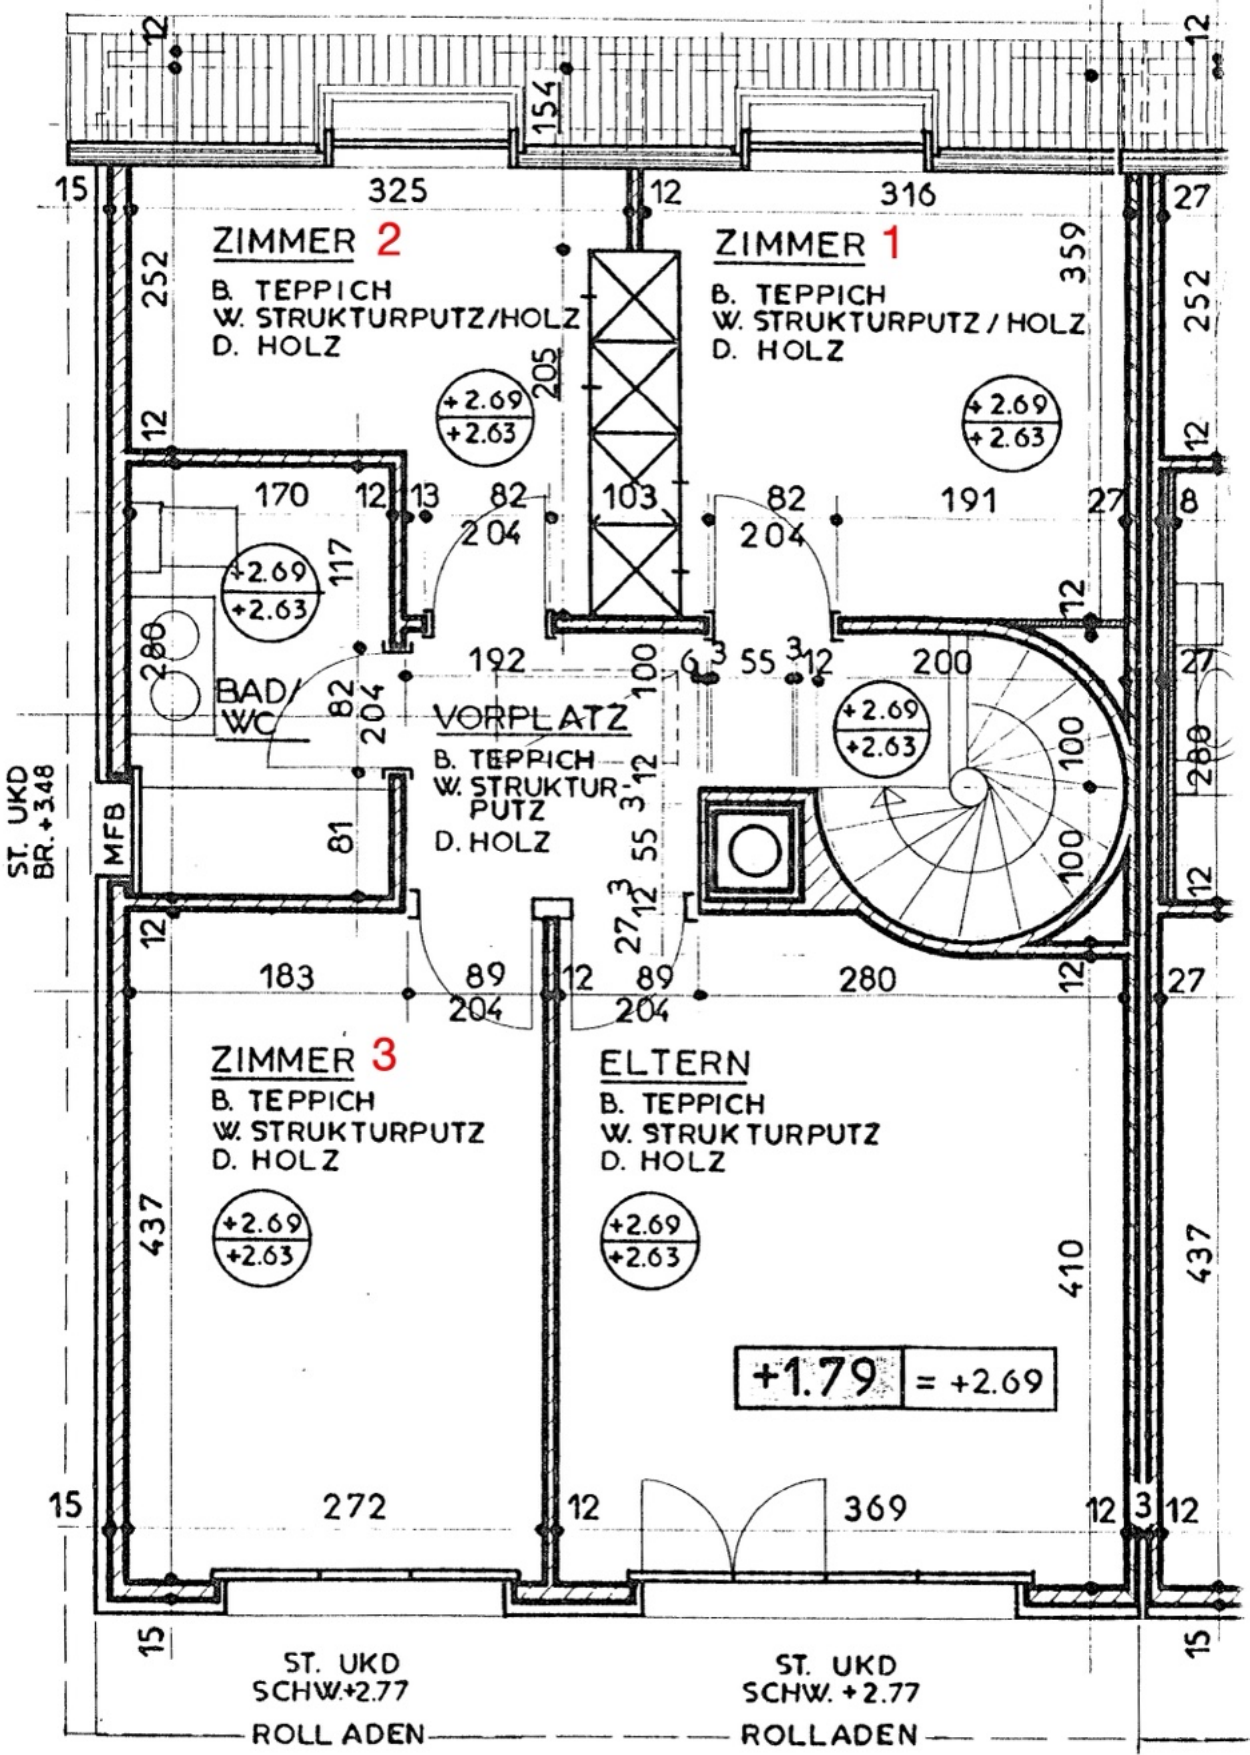

BESTEHEND STELLRIEMEN
NEUE GRENZE

ALTE GRENZE

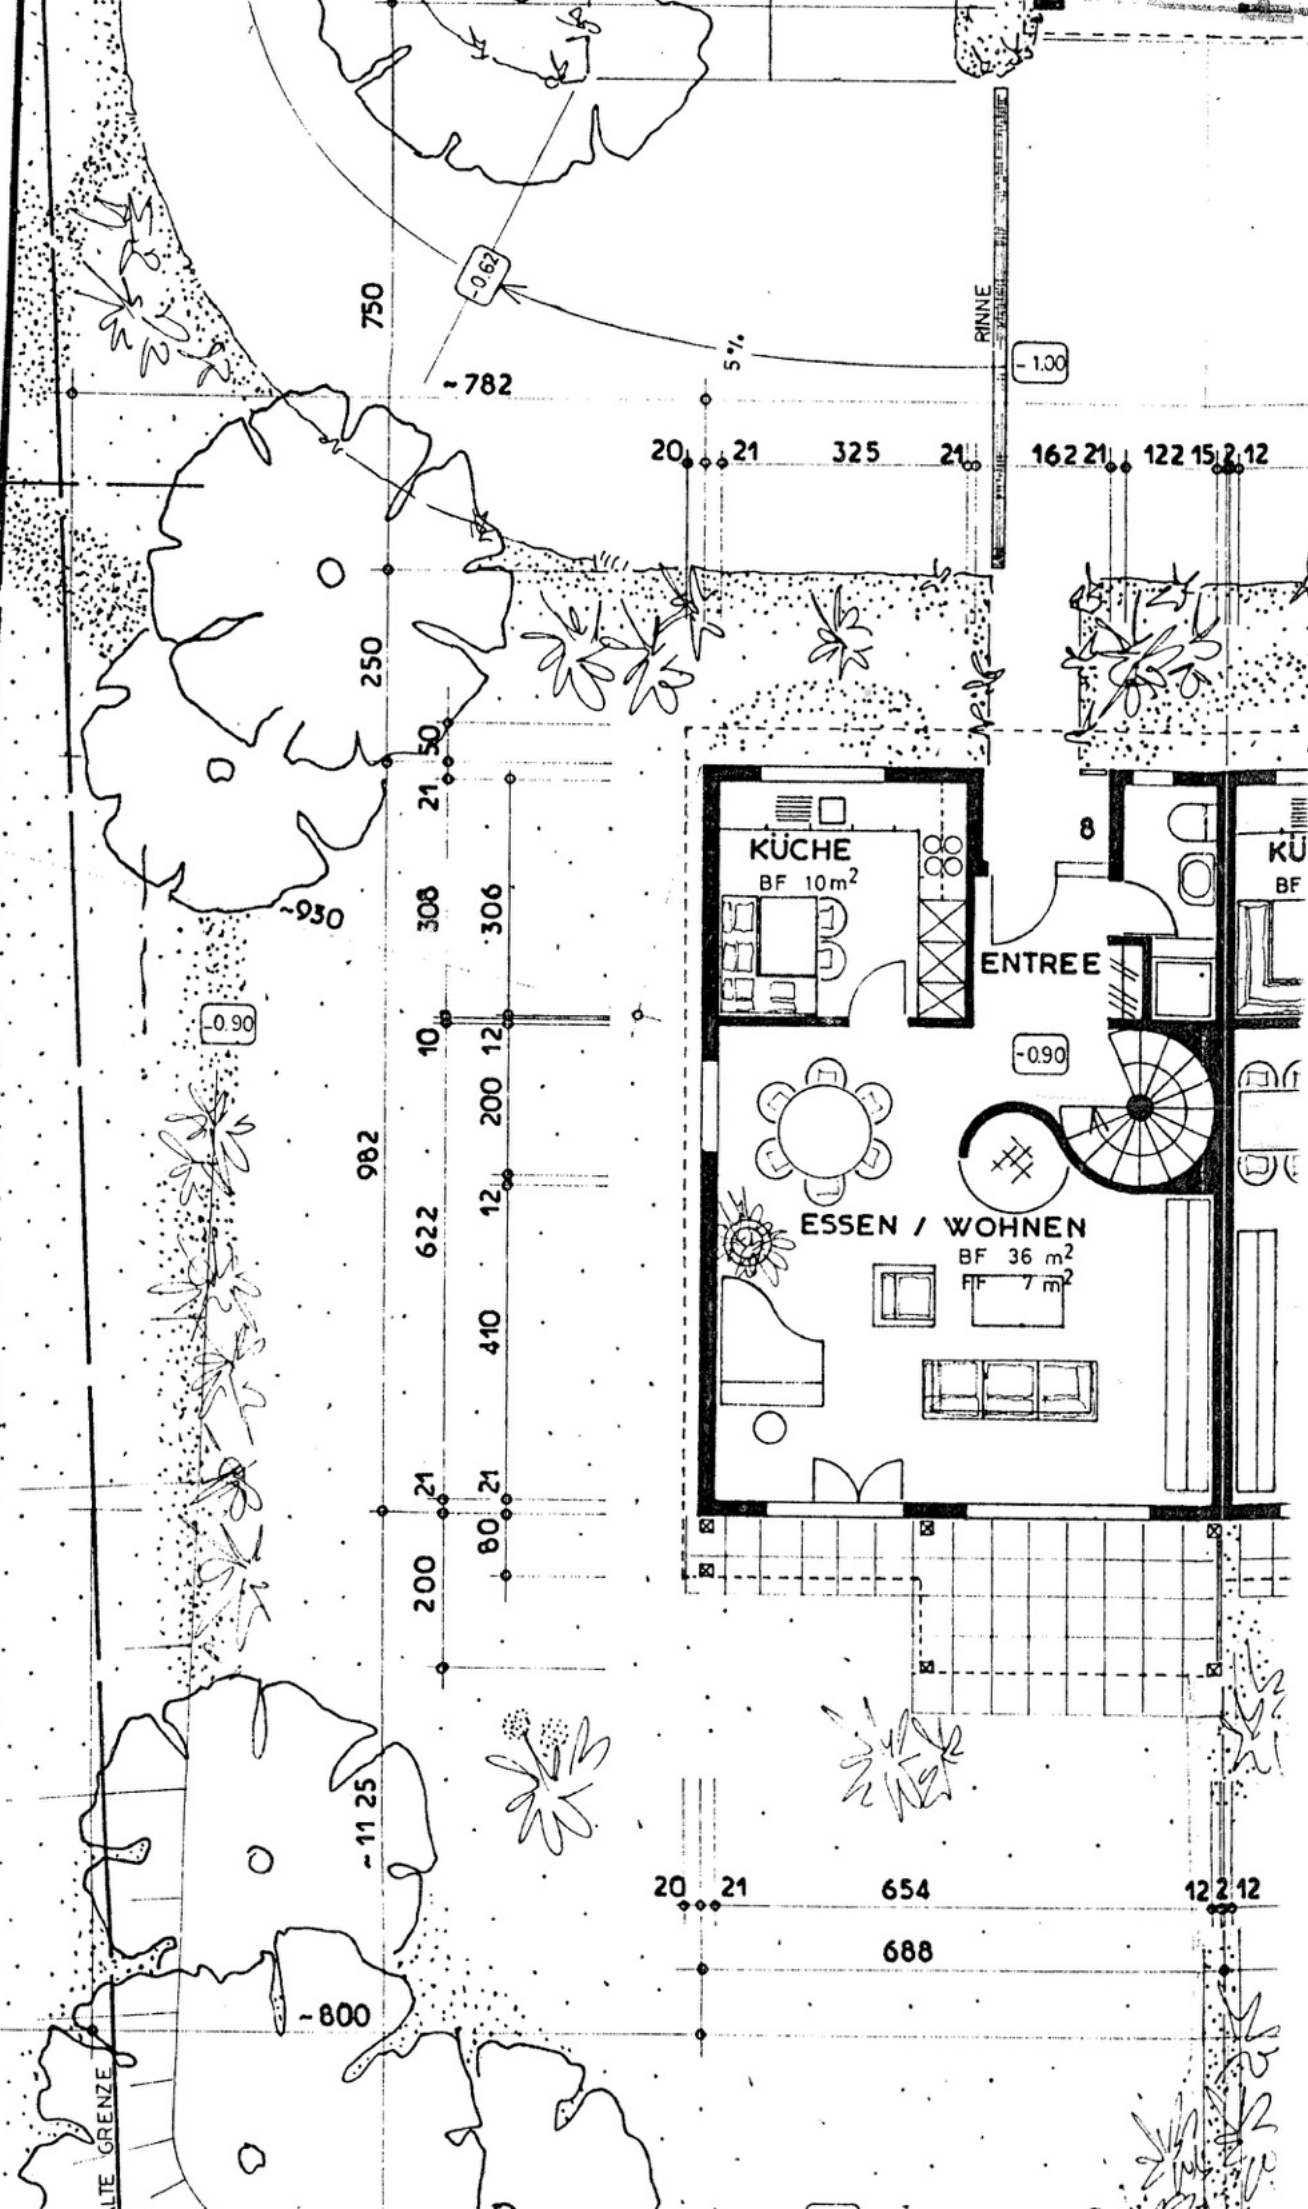

-2.68

750

-0.62

-782

5%

RINNE

-1.00

20 21 325 21 162 21 122 15 2 12

250

-930

-0.90

982

10

308

306

622

12

200

410

21

21

200

60

21

-1125

-800

20 21

654

122 12

688

KÜCHE
BF 10m²

ENTREE

ESSEN / WOHNEN
BF 36 m²
FF 7 m²

KÜ
BF

-0.90

8