




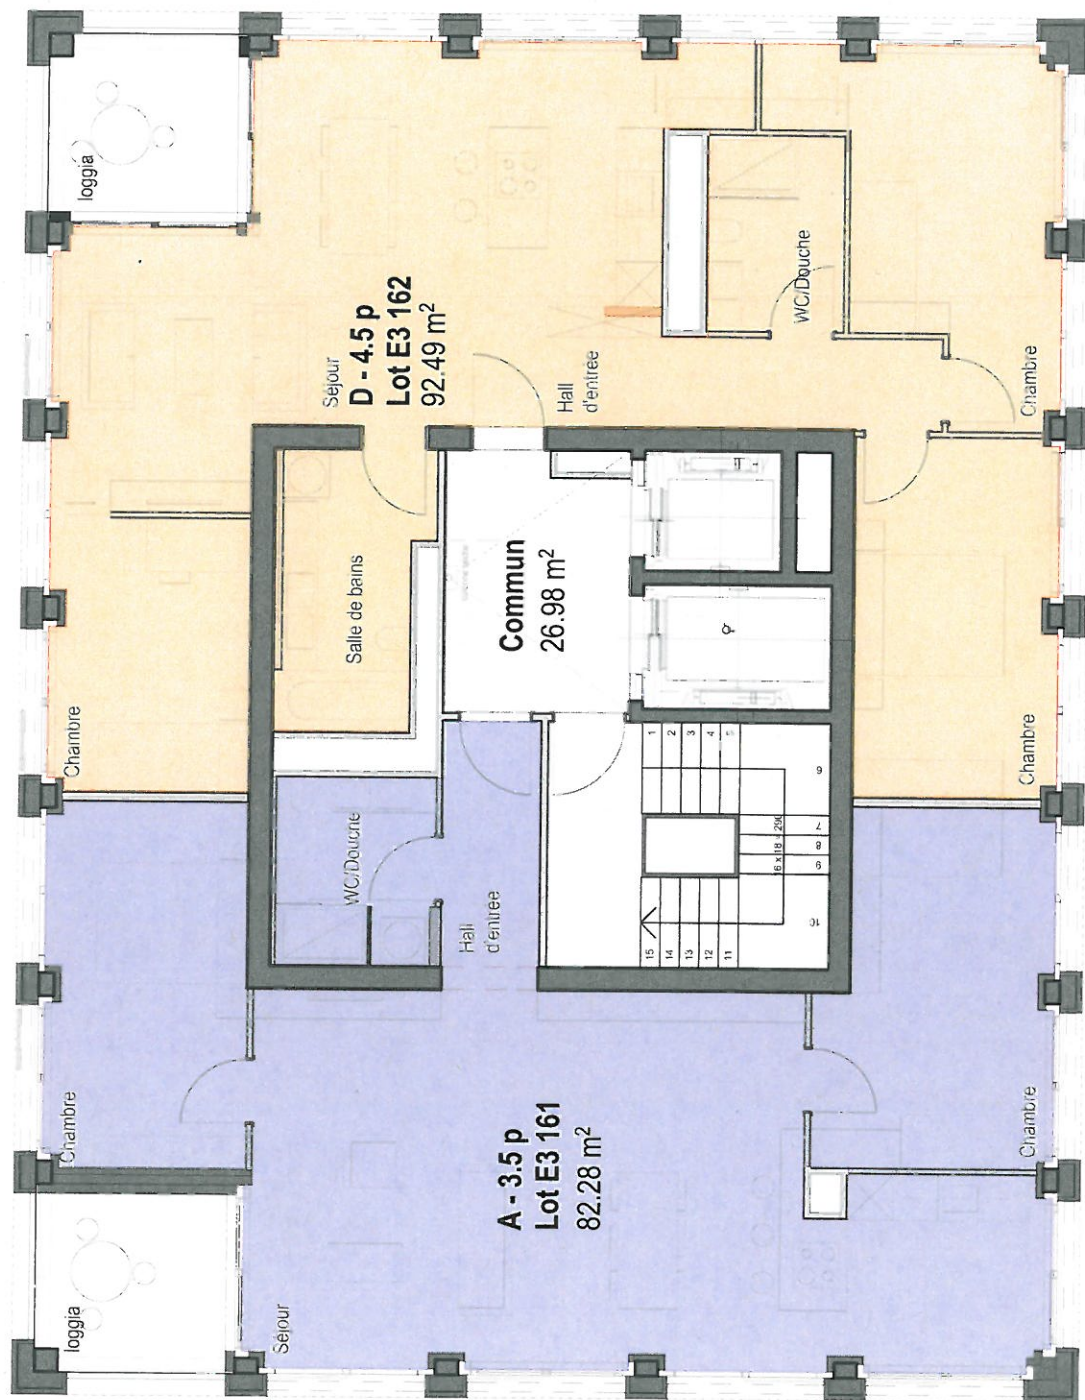

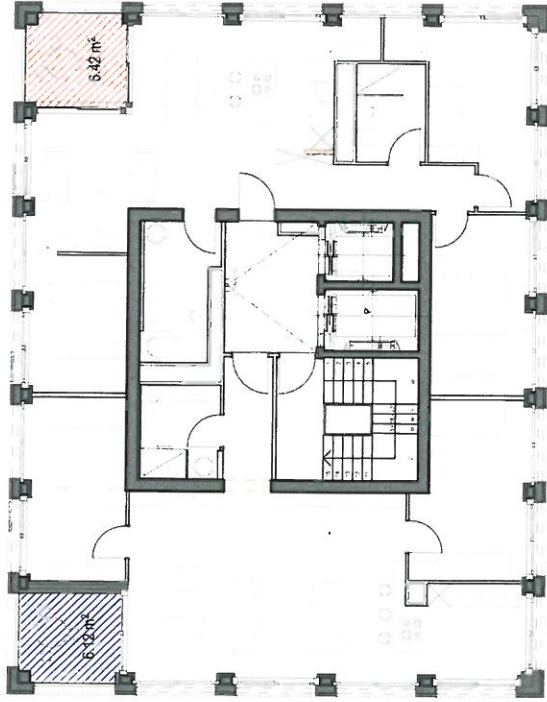

Plan 1/200

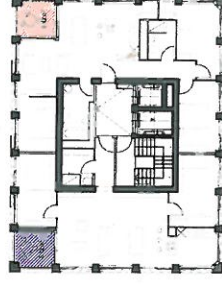

Plan 1/500

