


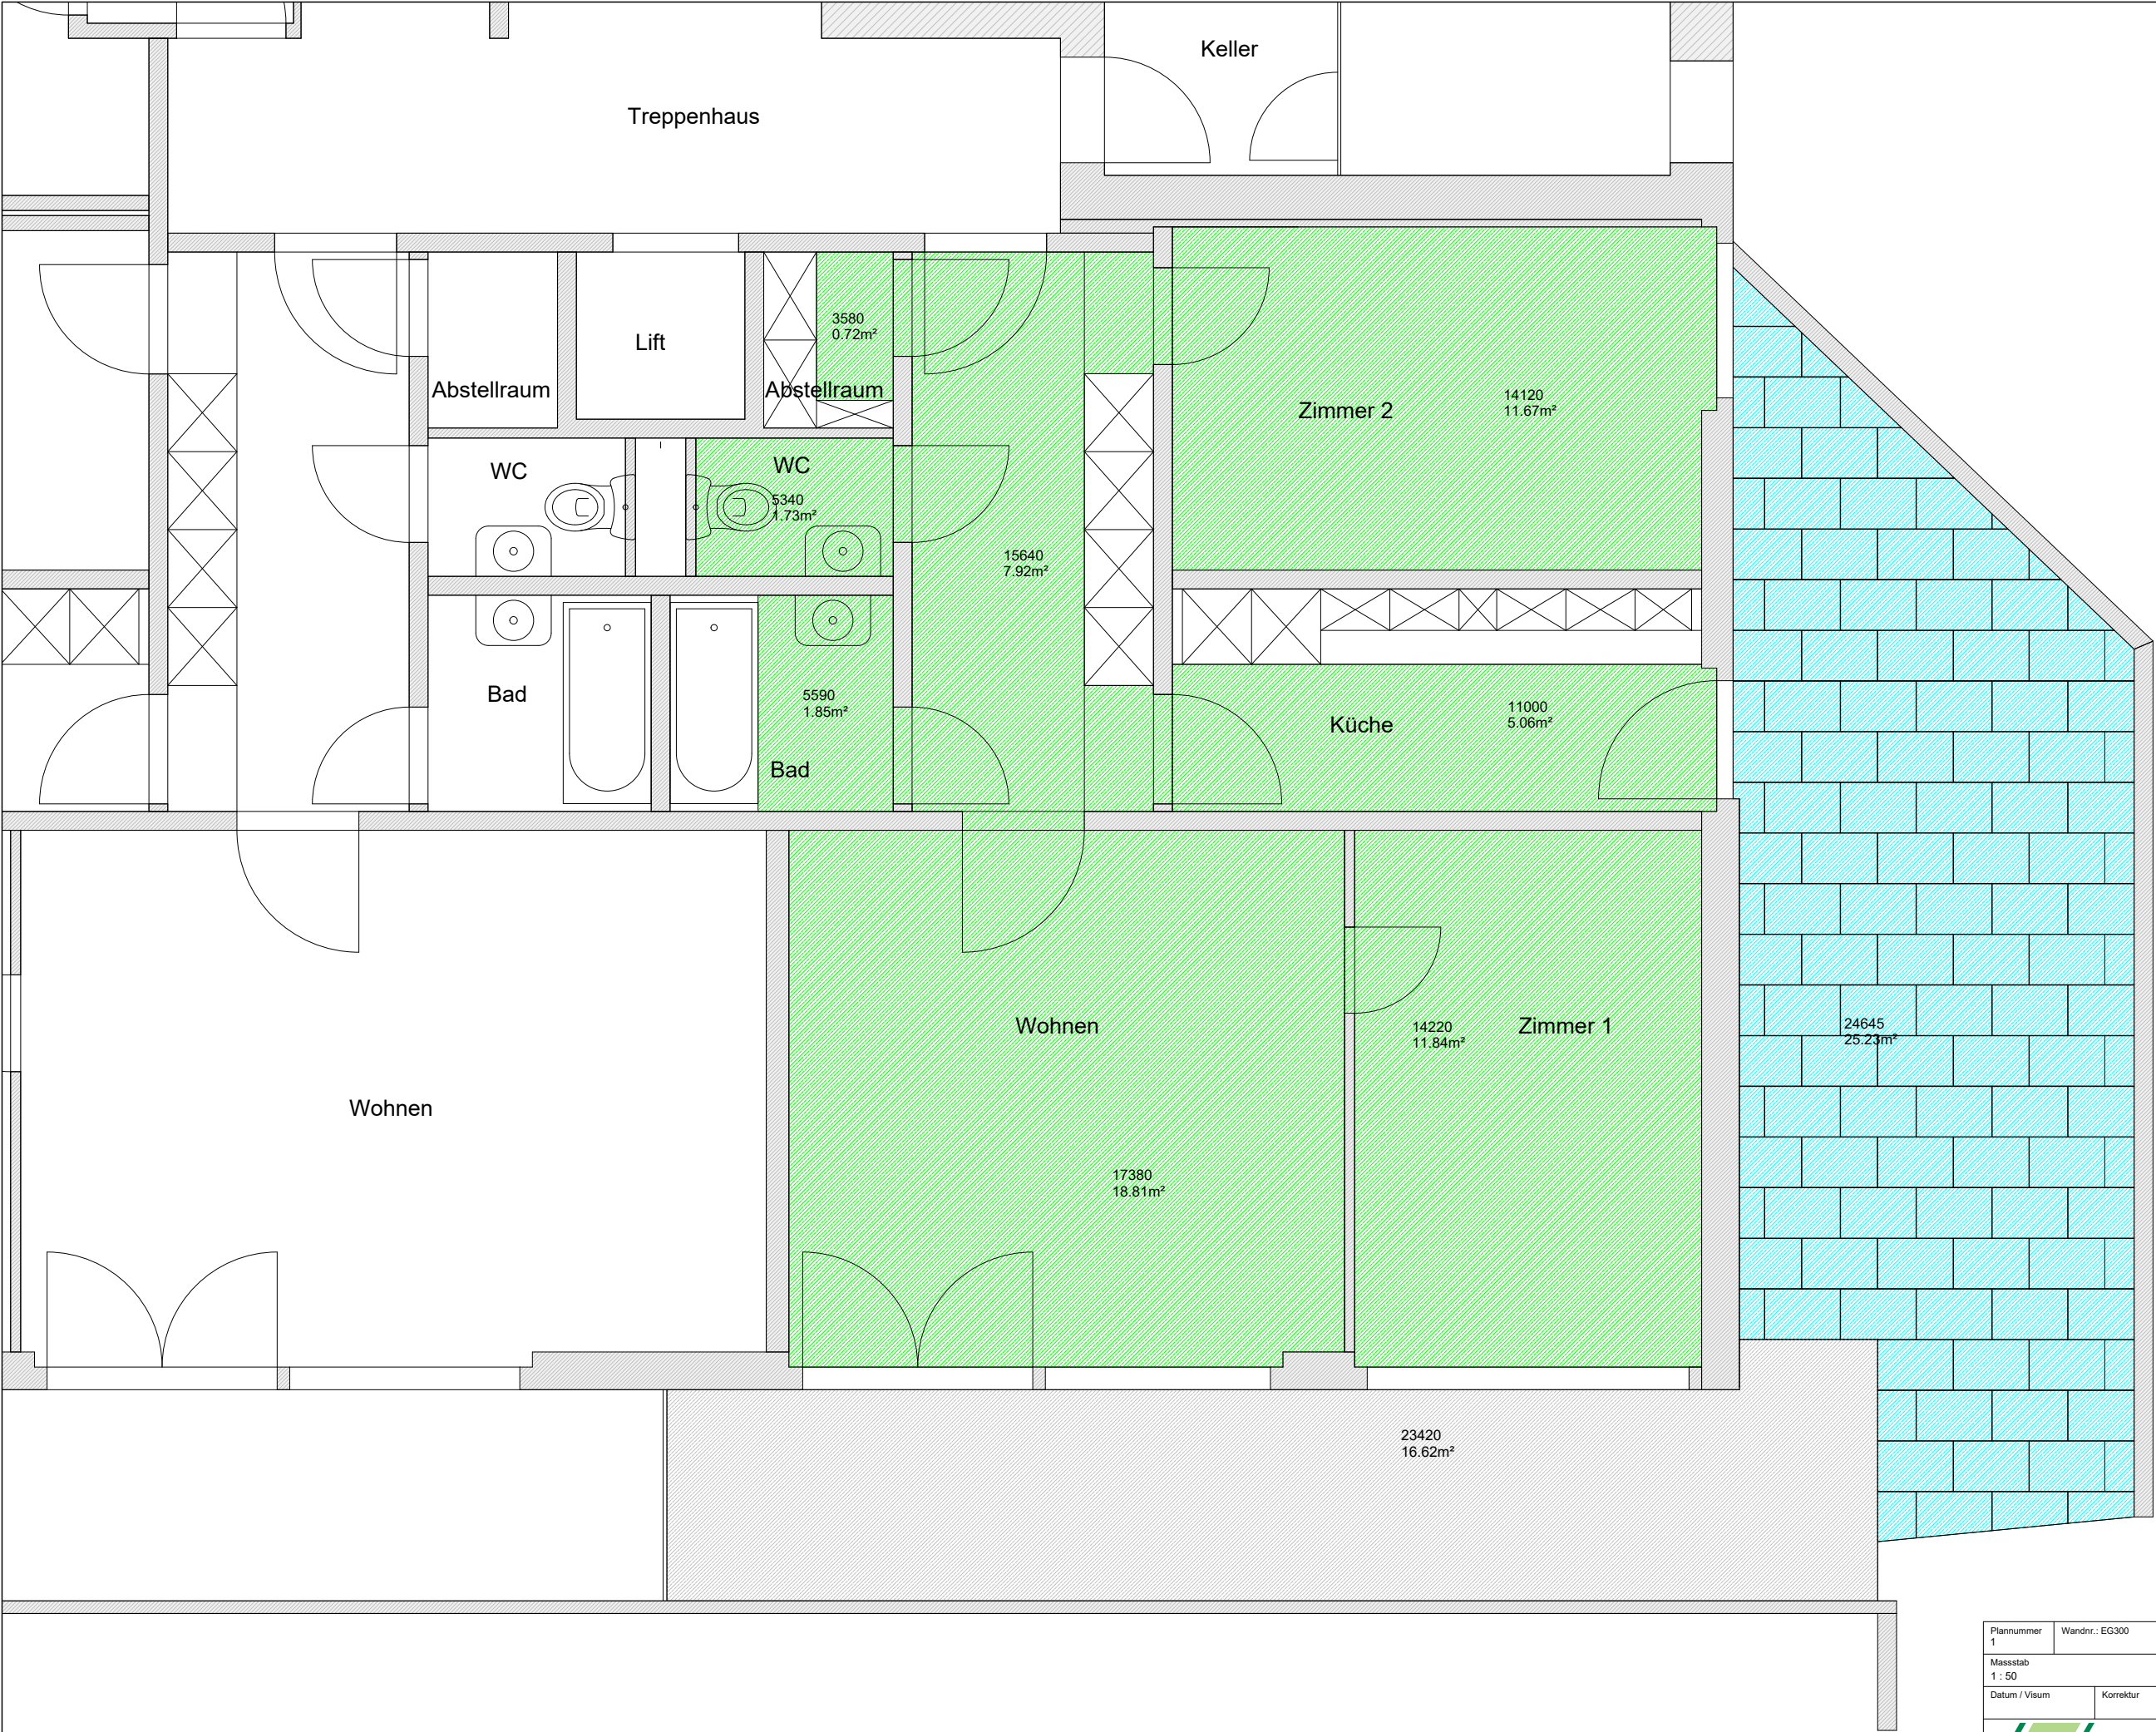

Plannummer 1	Wandnr.: EG300	Bauherr: LS 26006, Mühlemattstr. 10 (ex. Nick)	
Massstab 1 : 50		Objekt: LS 26006, Mühlemattstr. 10 (ex. Nick) LS 26006, Mühlemattstr. 10 (ex. Nick), .	
Datum / Visum	Korrektur	Plan / Bezeichnung Erdgeschoss neu	Plangrösse A3
		Brauchli AG Mühlemattstrasse 2 6004 Luzern Telefon: 041 249 80 49 Fax: www.brauchliag.ch p.h@brauchliag.ch	