


Neubau 2 MFH _ 5737 MENZIKEN
Myrtenbächlistrasse



Whg 29 2.OG

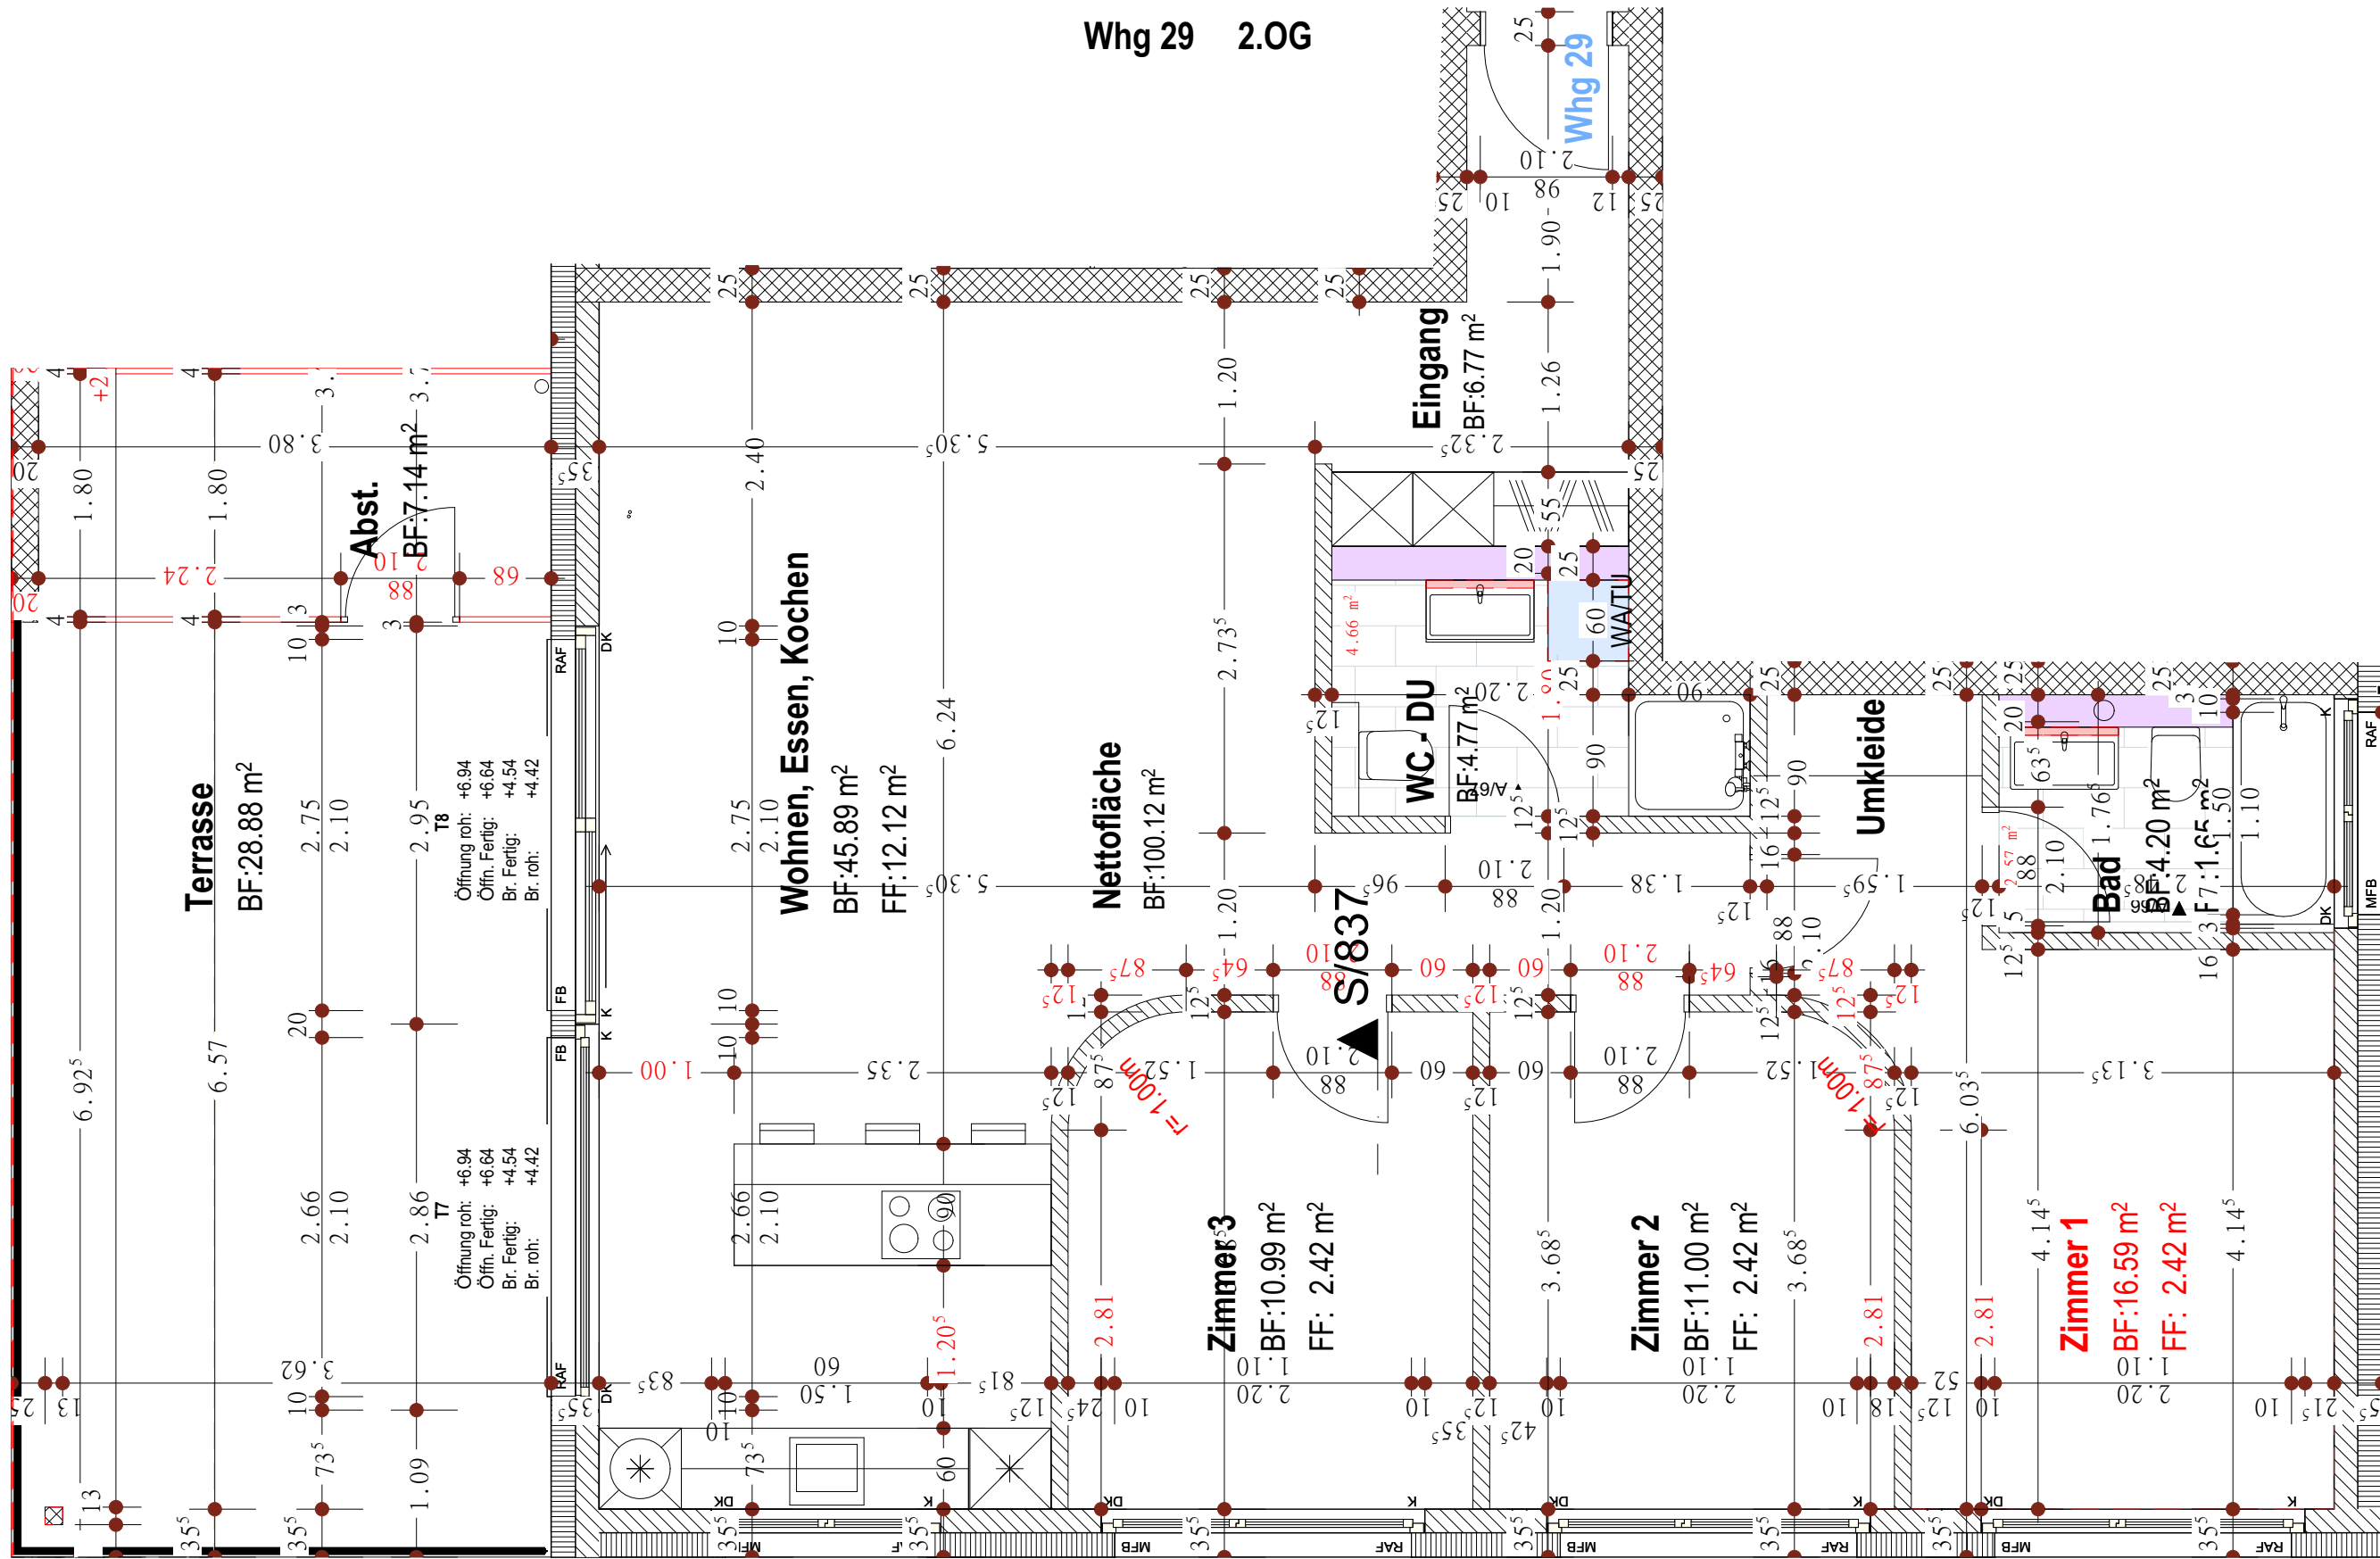

MFH2 Ok fertig Boden EG = - 1.00 = +452.94 m.ü.M

FRAU DIANA HEGER

1 : 50