


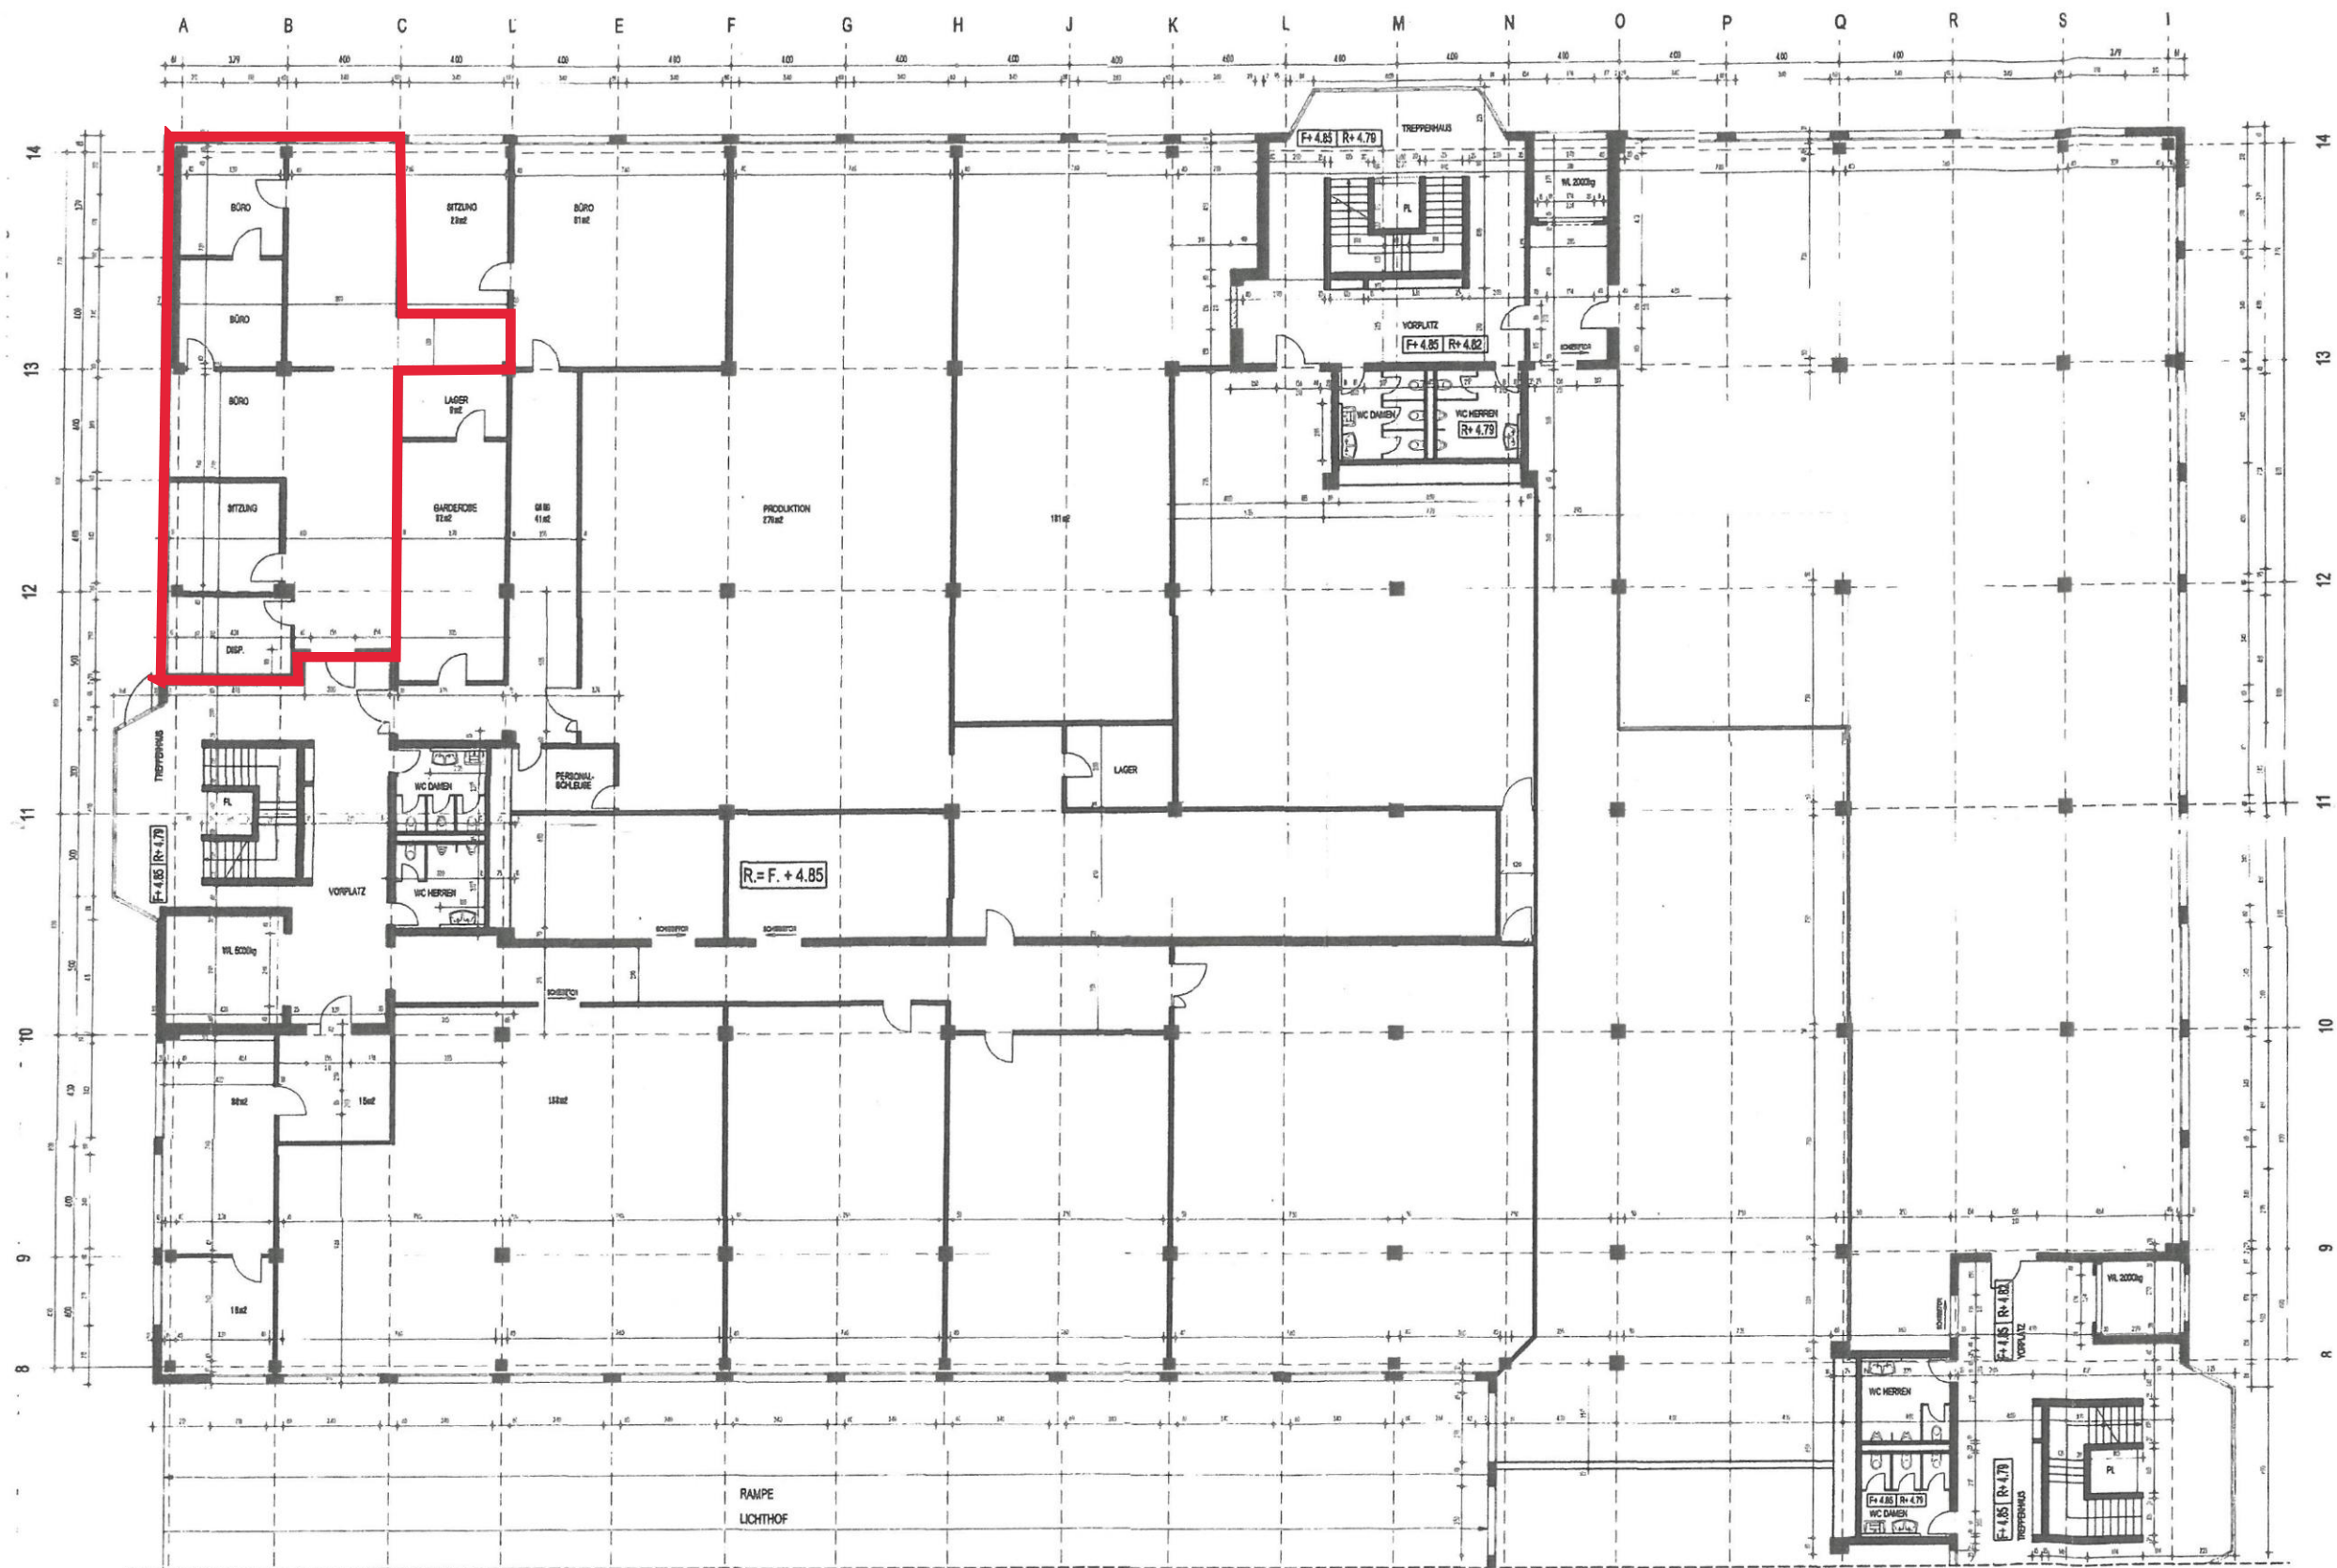

RHEINPARK

1433 Pratteln

Eich - Immobilien H.P. Zamboni
 Forchstrasse 60
 8008 Zürich
 Tel. 044 422 00 00
 Fax. 044 422 00 42

Maria del Carmen Martín Pastor
 Dipl. Architektin ETH / SIA
 Forchstrasse 60
 8008 Zürich

1.0G
 Grundriss, Mst 1:100
 Revision

10.06.2012
 1.05 x 0.60 cm

±0.00 = 271.404

