

Eingangsebene


552

1071

57L

2155

1374

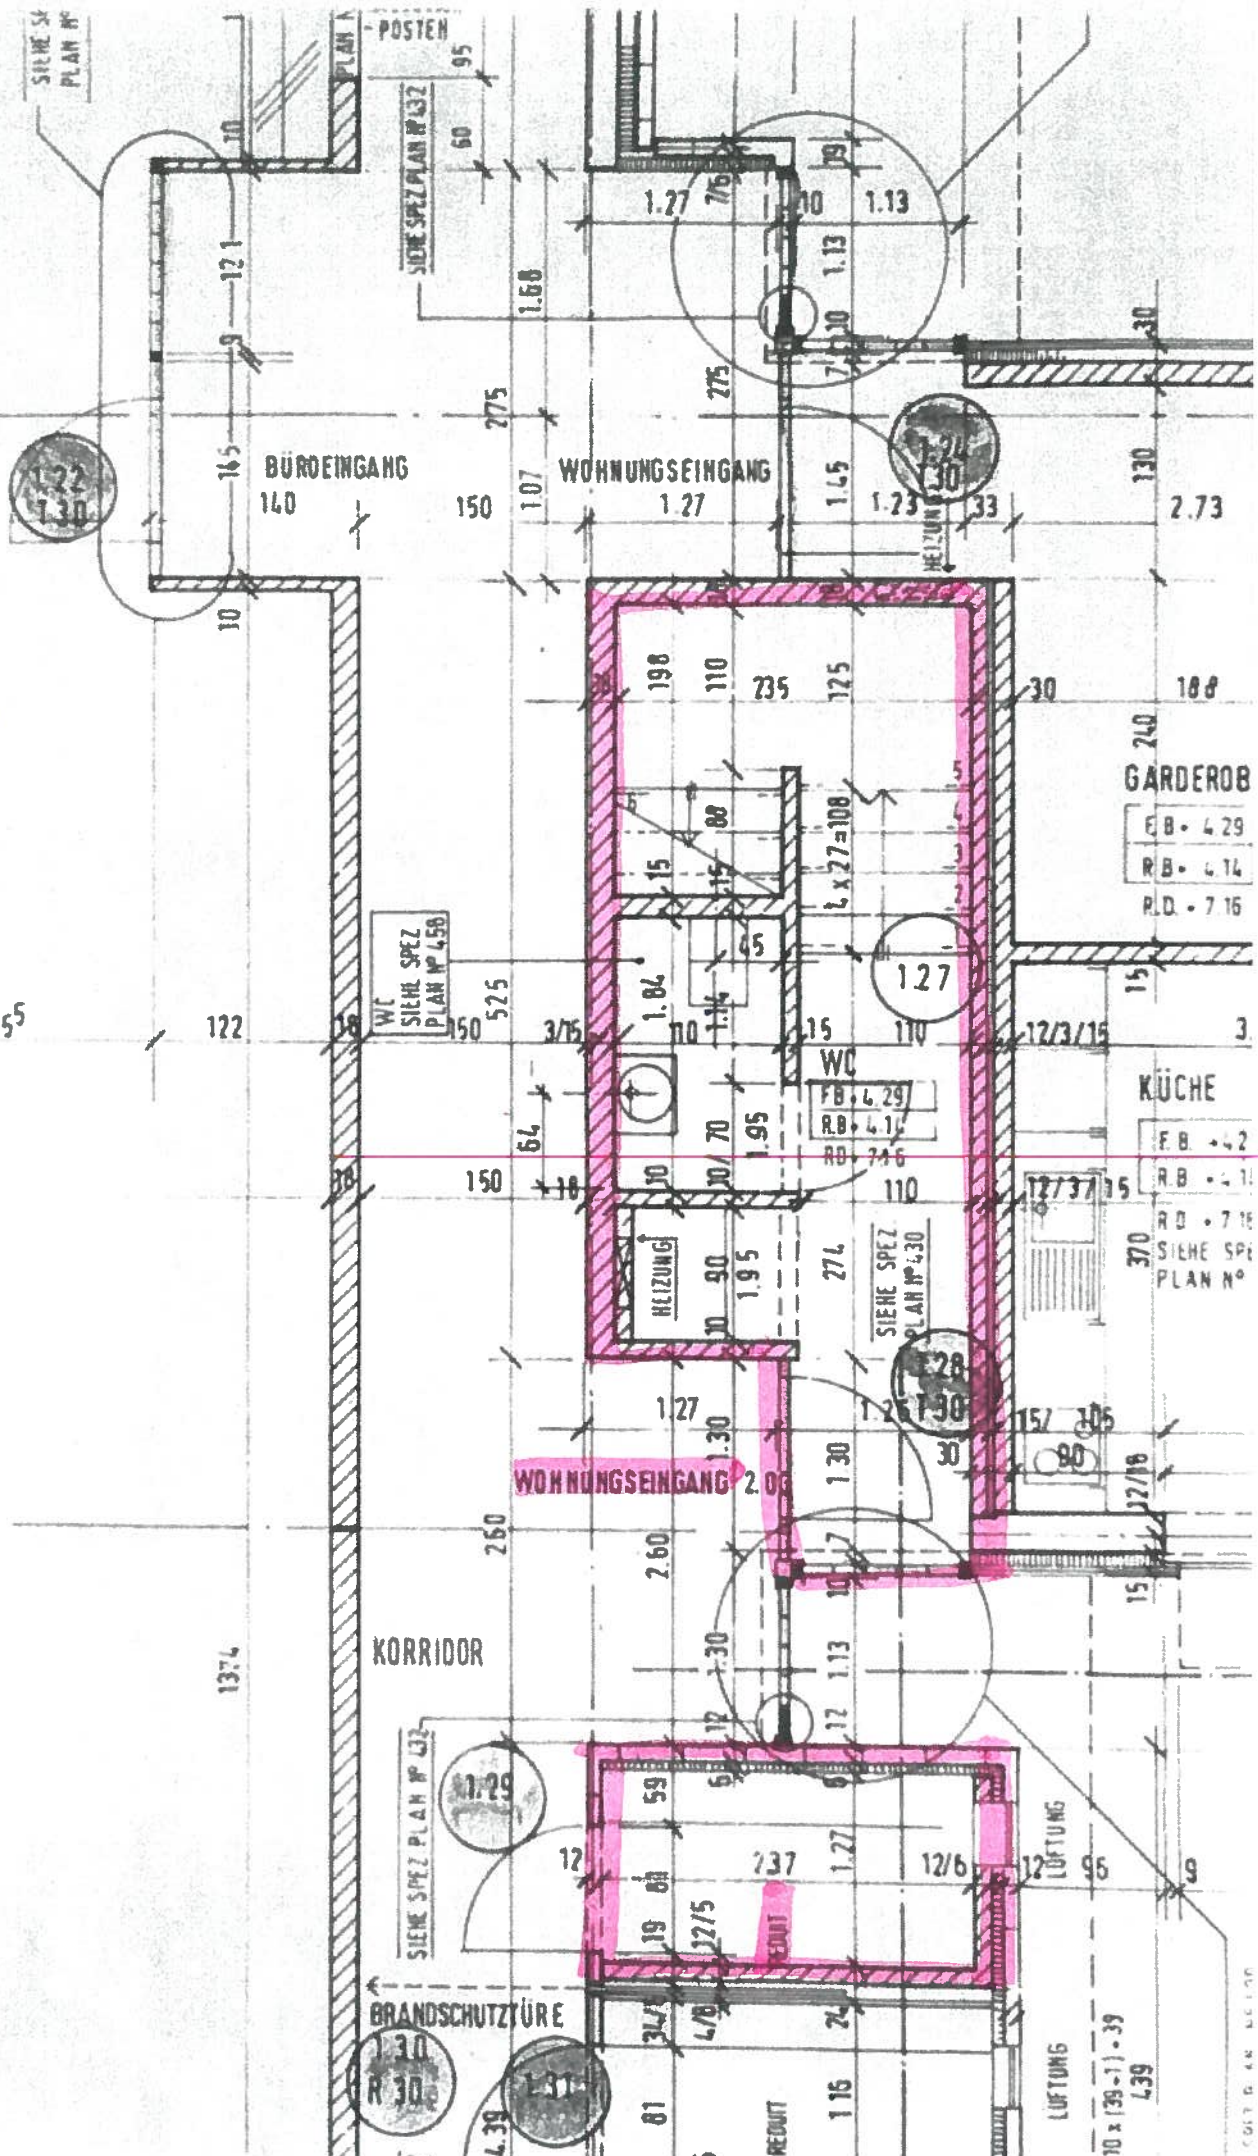

GARDEROB
 EB - 4.29
 RB - 4.14
 PD - 7.16

KÜCHE
 FB - 4.2
 RB - 4.1
 PD - 7.16
 SIEME SPEZ PLAN N°

KORRIDOR

BRANDSCHUTZTÜRE

LÜFTUNG

10 x (39-1) - 39
 4.39

FOIT G. & M. 1970

Wohnetage

