


LIEGENSCHAFT KONIZ - LIEBEFELD · SAGESTRASSE 7
 GRUNDRISS ERDGESCHOSS
 MST. 1:100

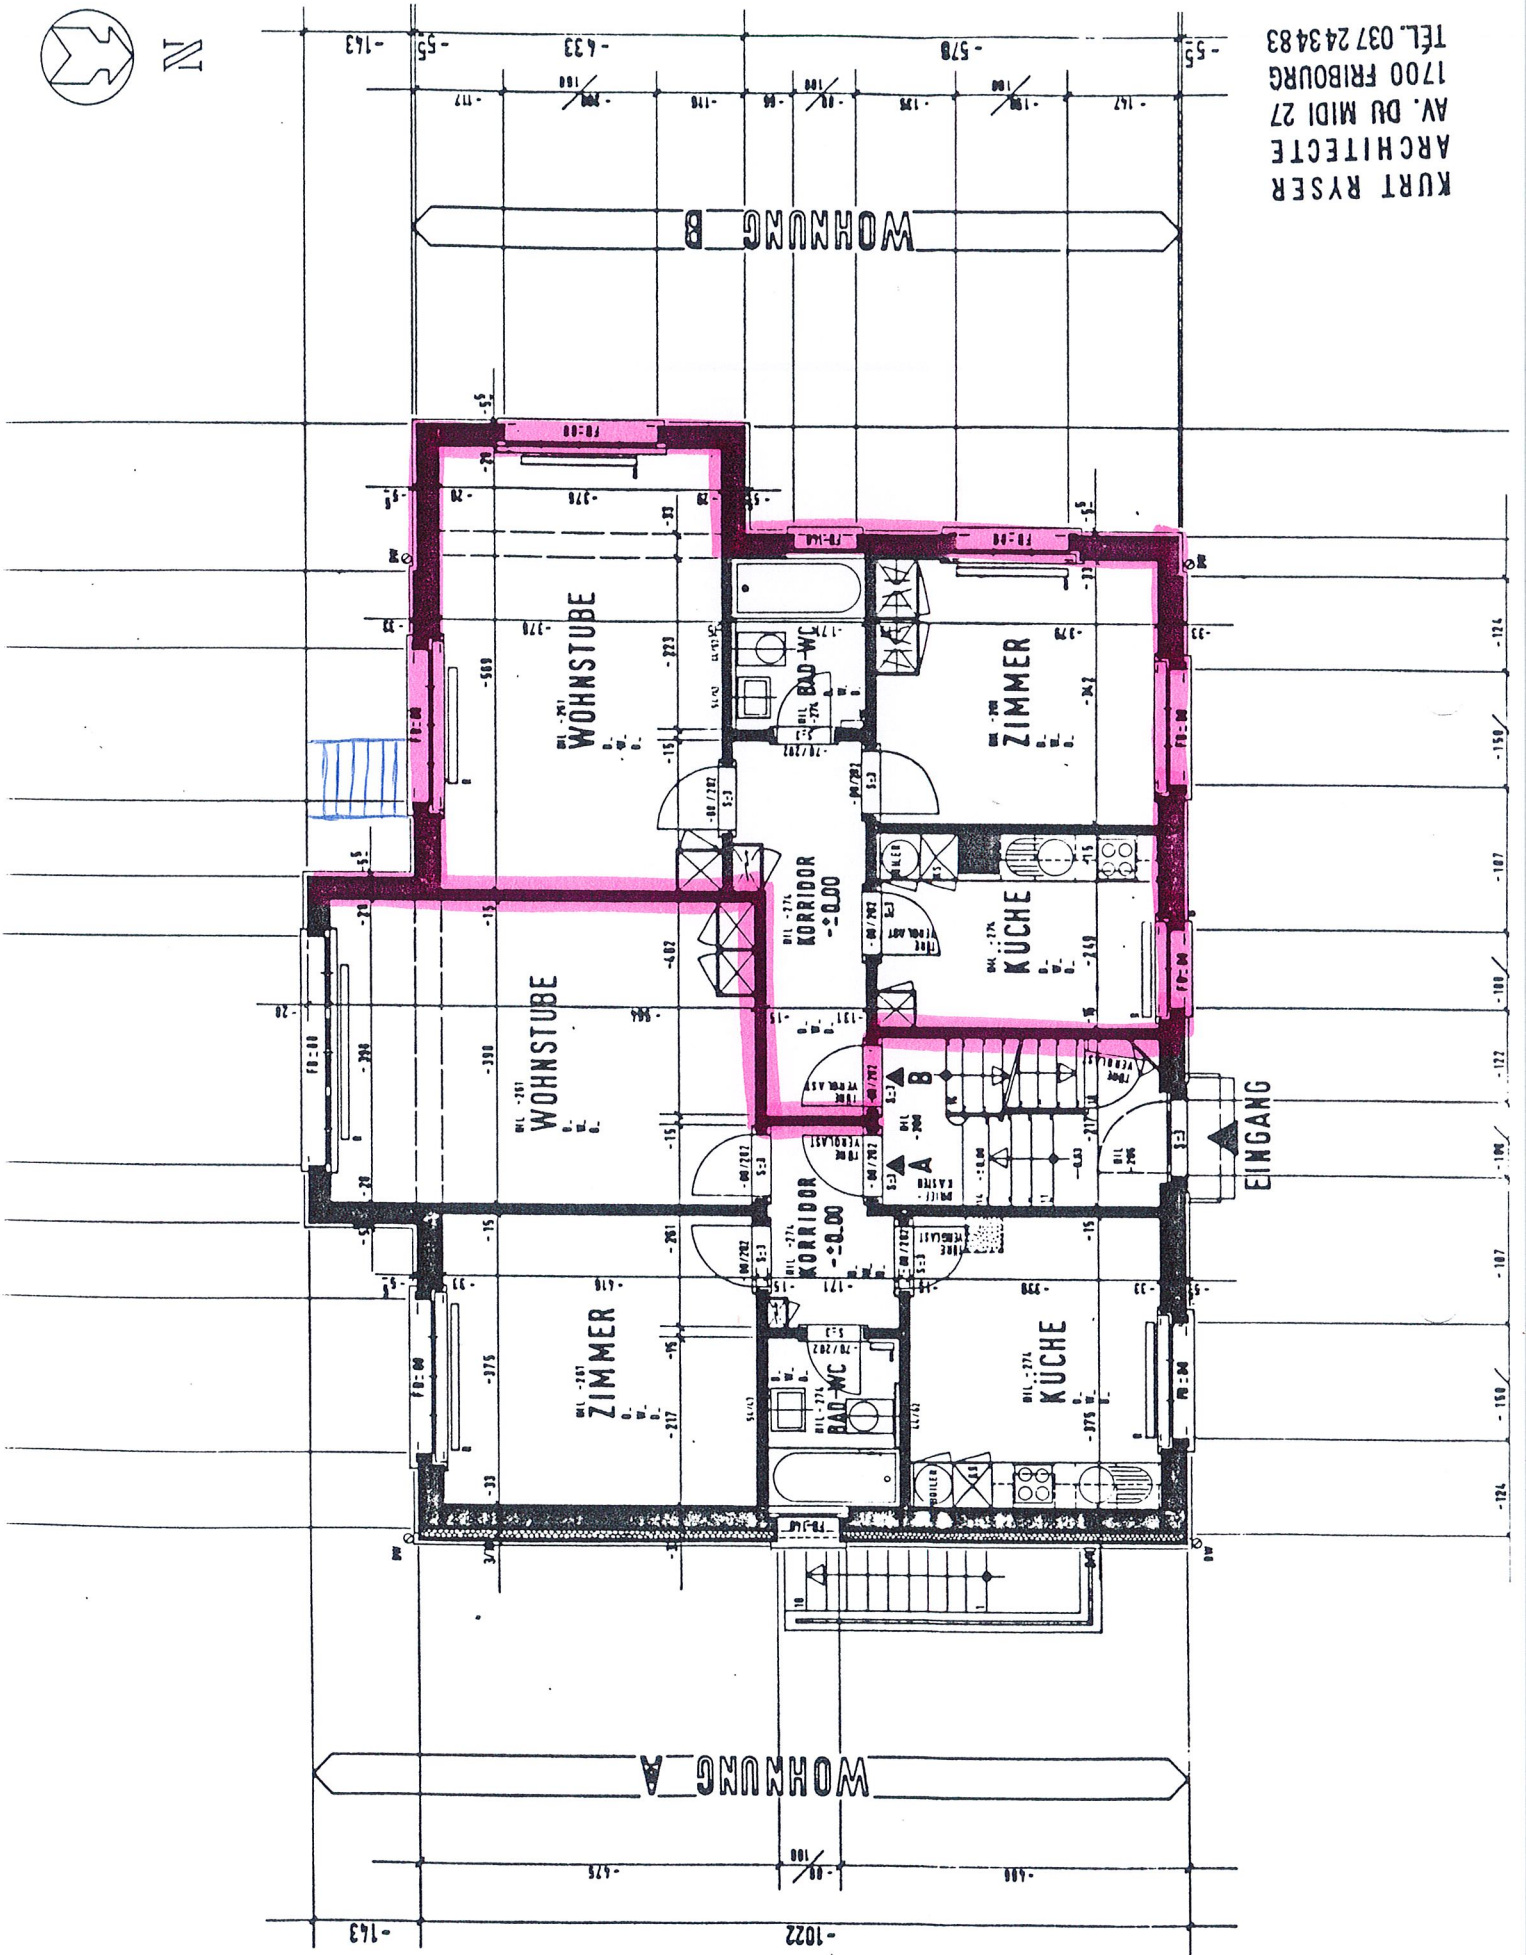

KURT RYSER
 ARCHITECTE
 AV. DU MIDI 27
 1700 FRIBOURG
 TEL. 037 243483