


20.70

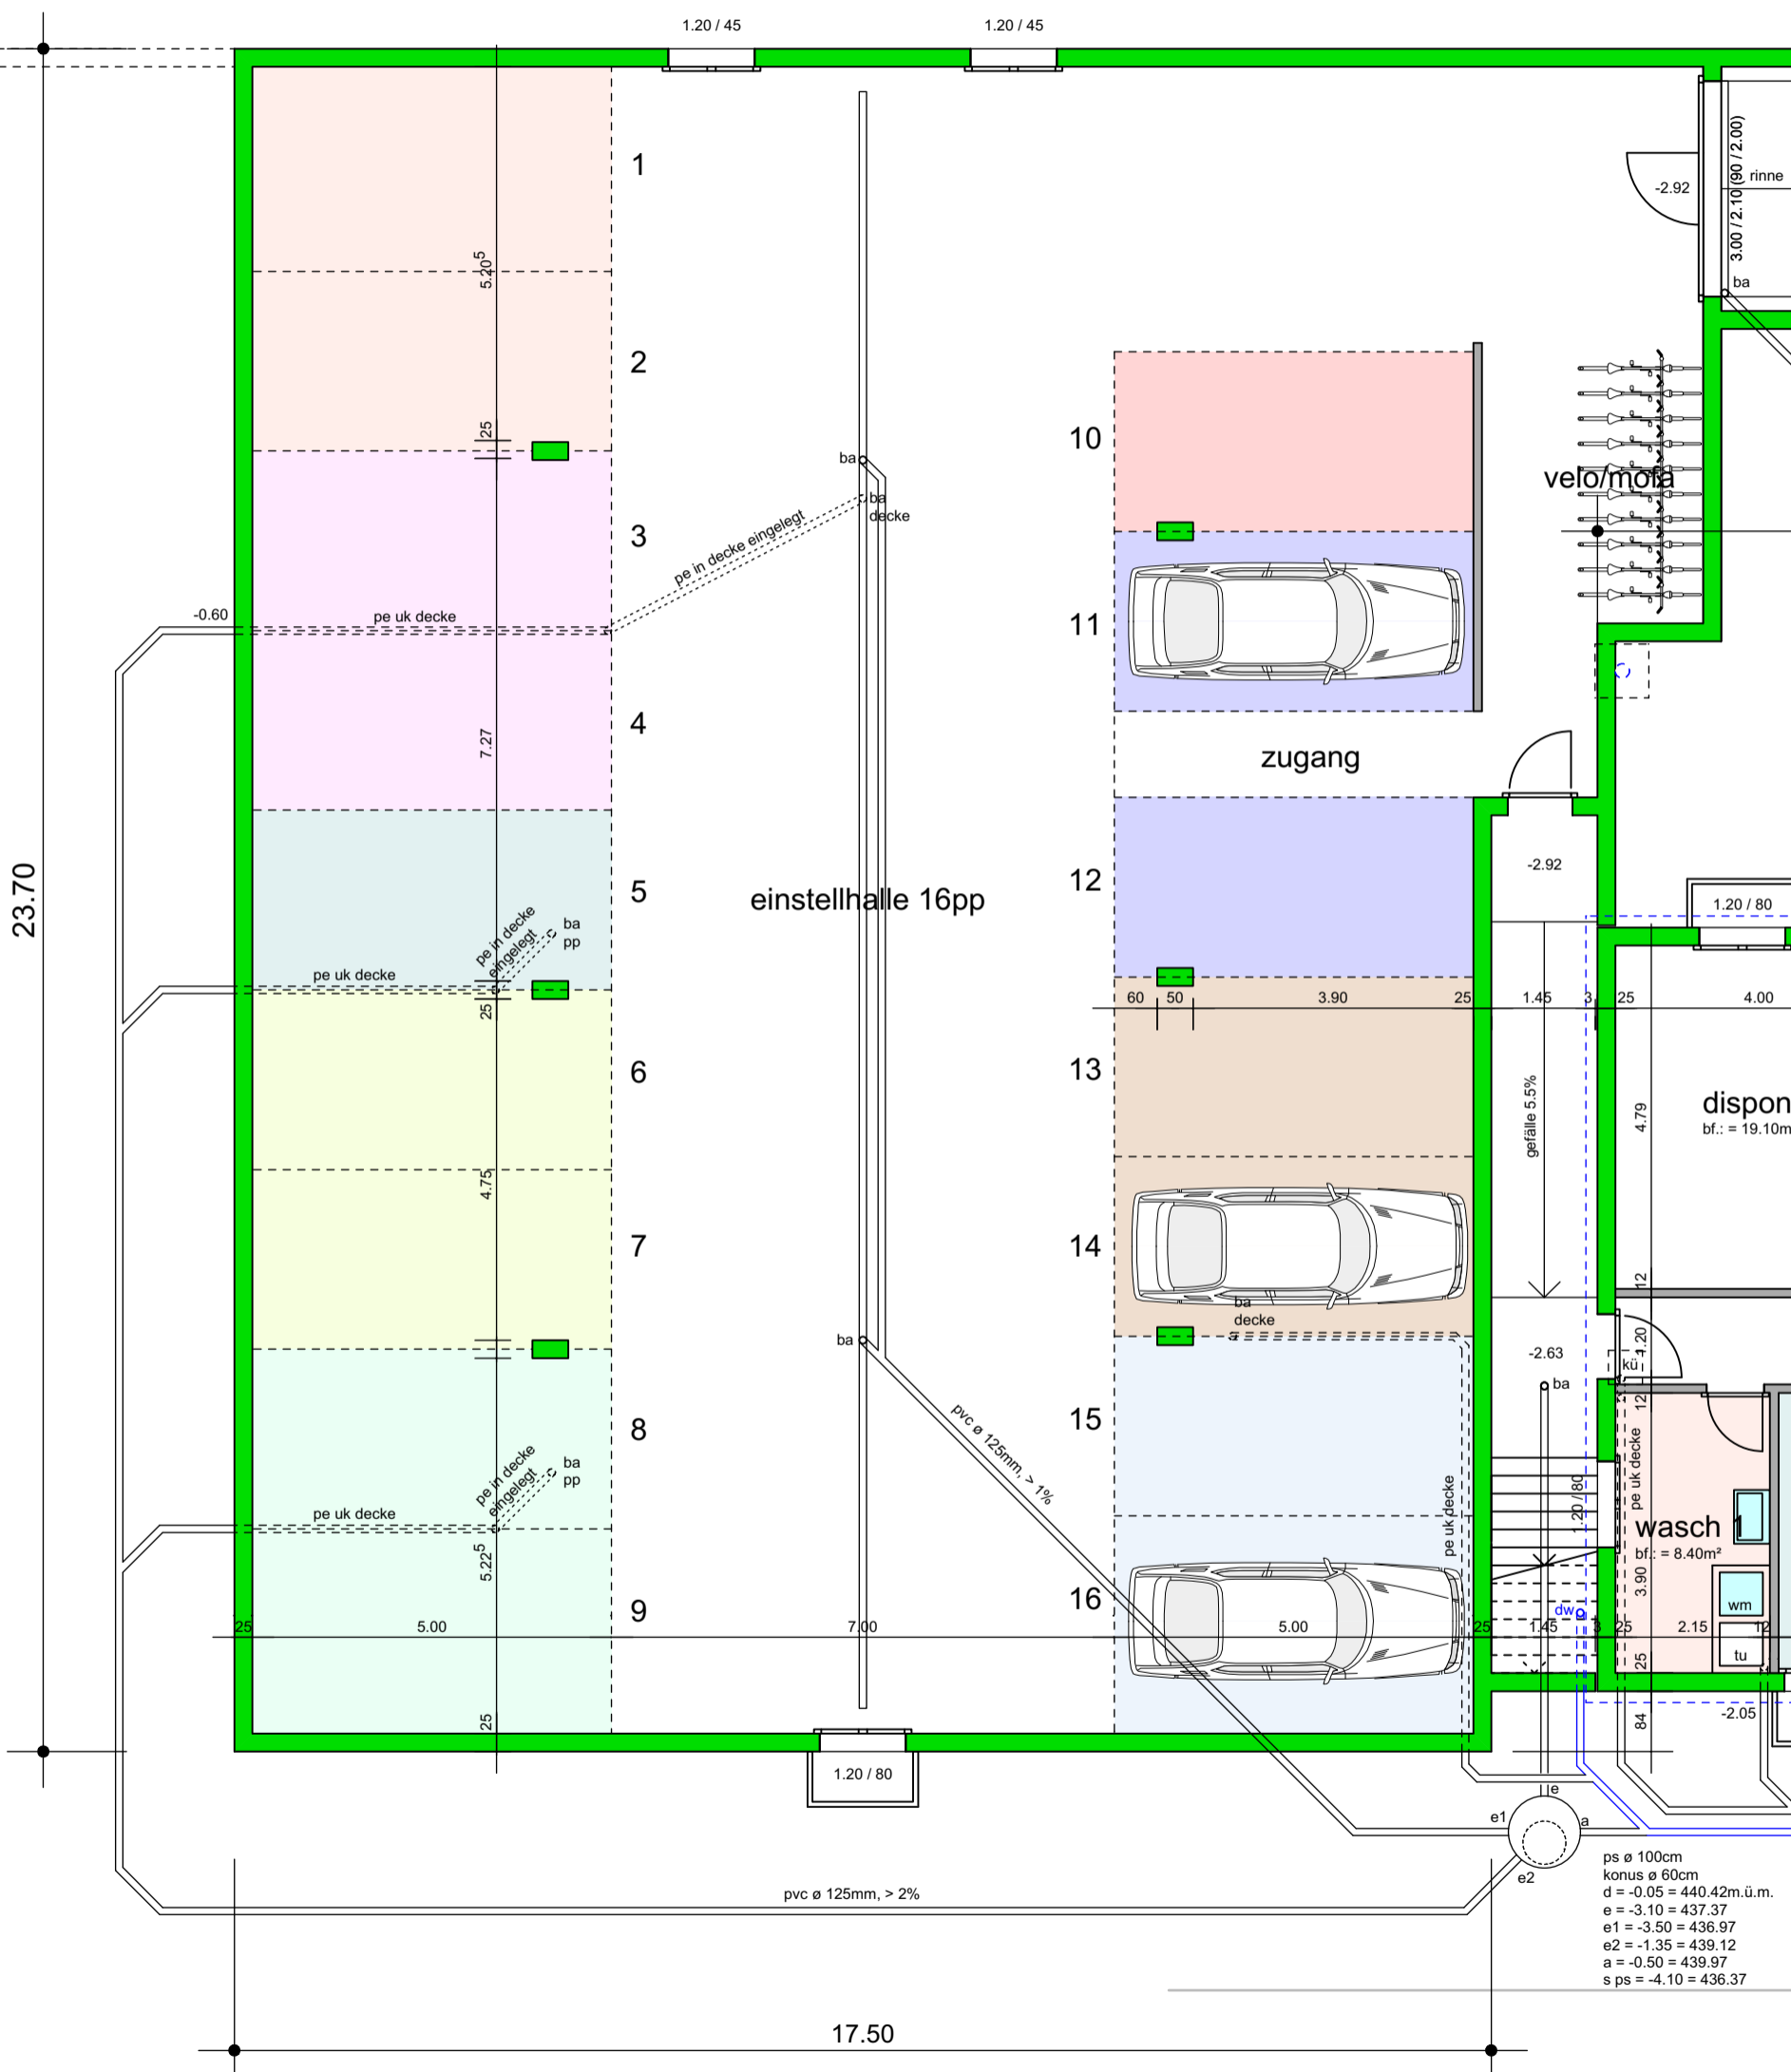

23.70

1.20 / 45

1.20 / 45

1

2

3

4

5

6

7

8

9

einstellhalle 16pp

10

11

zugang

12

13

14

15

16

velo/mofa

-2.92

rinne
3.00 / 2.10 (80 / 2.00)
ba

-0.60

pe uk decke

pe in decke eingelegt

ba
ba
decke

pe uk decke

pe in decke eingelegt

ba
pp

pe uk decke

pe in decke eingelegt

ba
pp

ba

pvc ø 125mm, > 1%

-2.92

1.20 / 80

dispon
bf.: = 19.10m

gefälle 5.5%

-2.63

KÜ = 4.20

wasch
bf.: = 8.40m²

wm
tu

-2.05

1.20 / 80

pvc ø 125mm, > 2%

le

e1

e2

ps ø 100cm
 konus ø 60cm
 d = -0.05 = 440.42m.ü.m.
 e = -3.10 = 437.37
 e1 = -3.50 = 436.97
 e2 = -1.35 = 439.12
 a = -0.50 = 439.97
 s ps = -4.10 = 436.37

17.50

untergeschoss einstellhalle