


Cadenazzo 271  
29.03.24

Piano interrato  
Scala 1:200

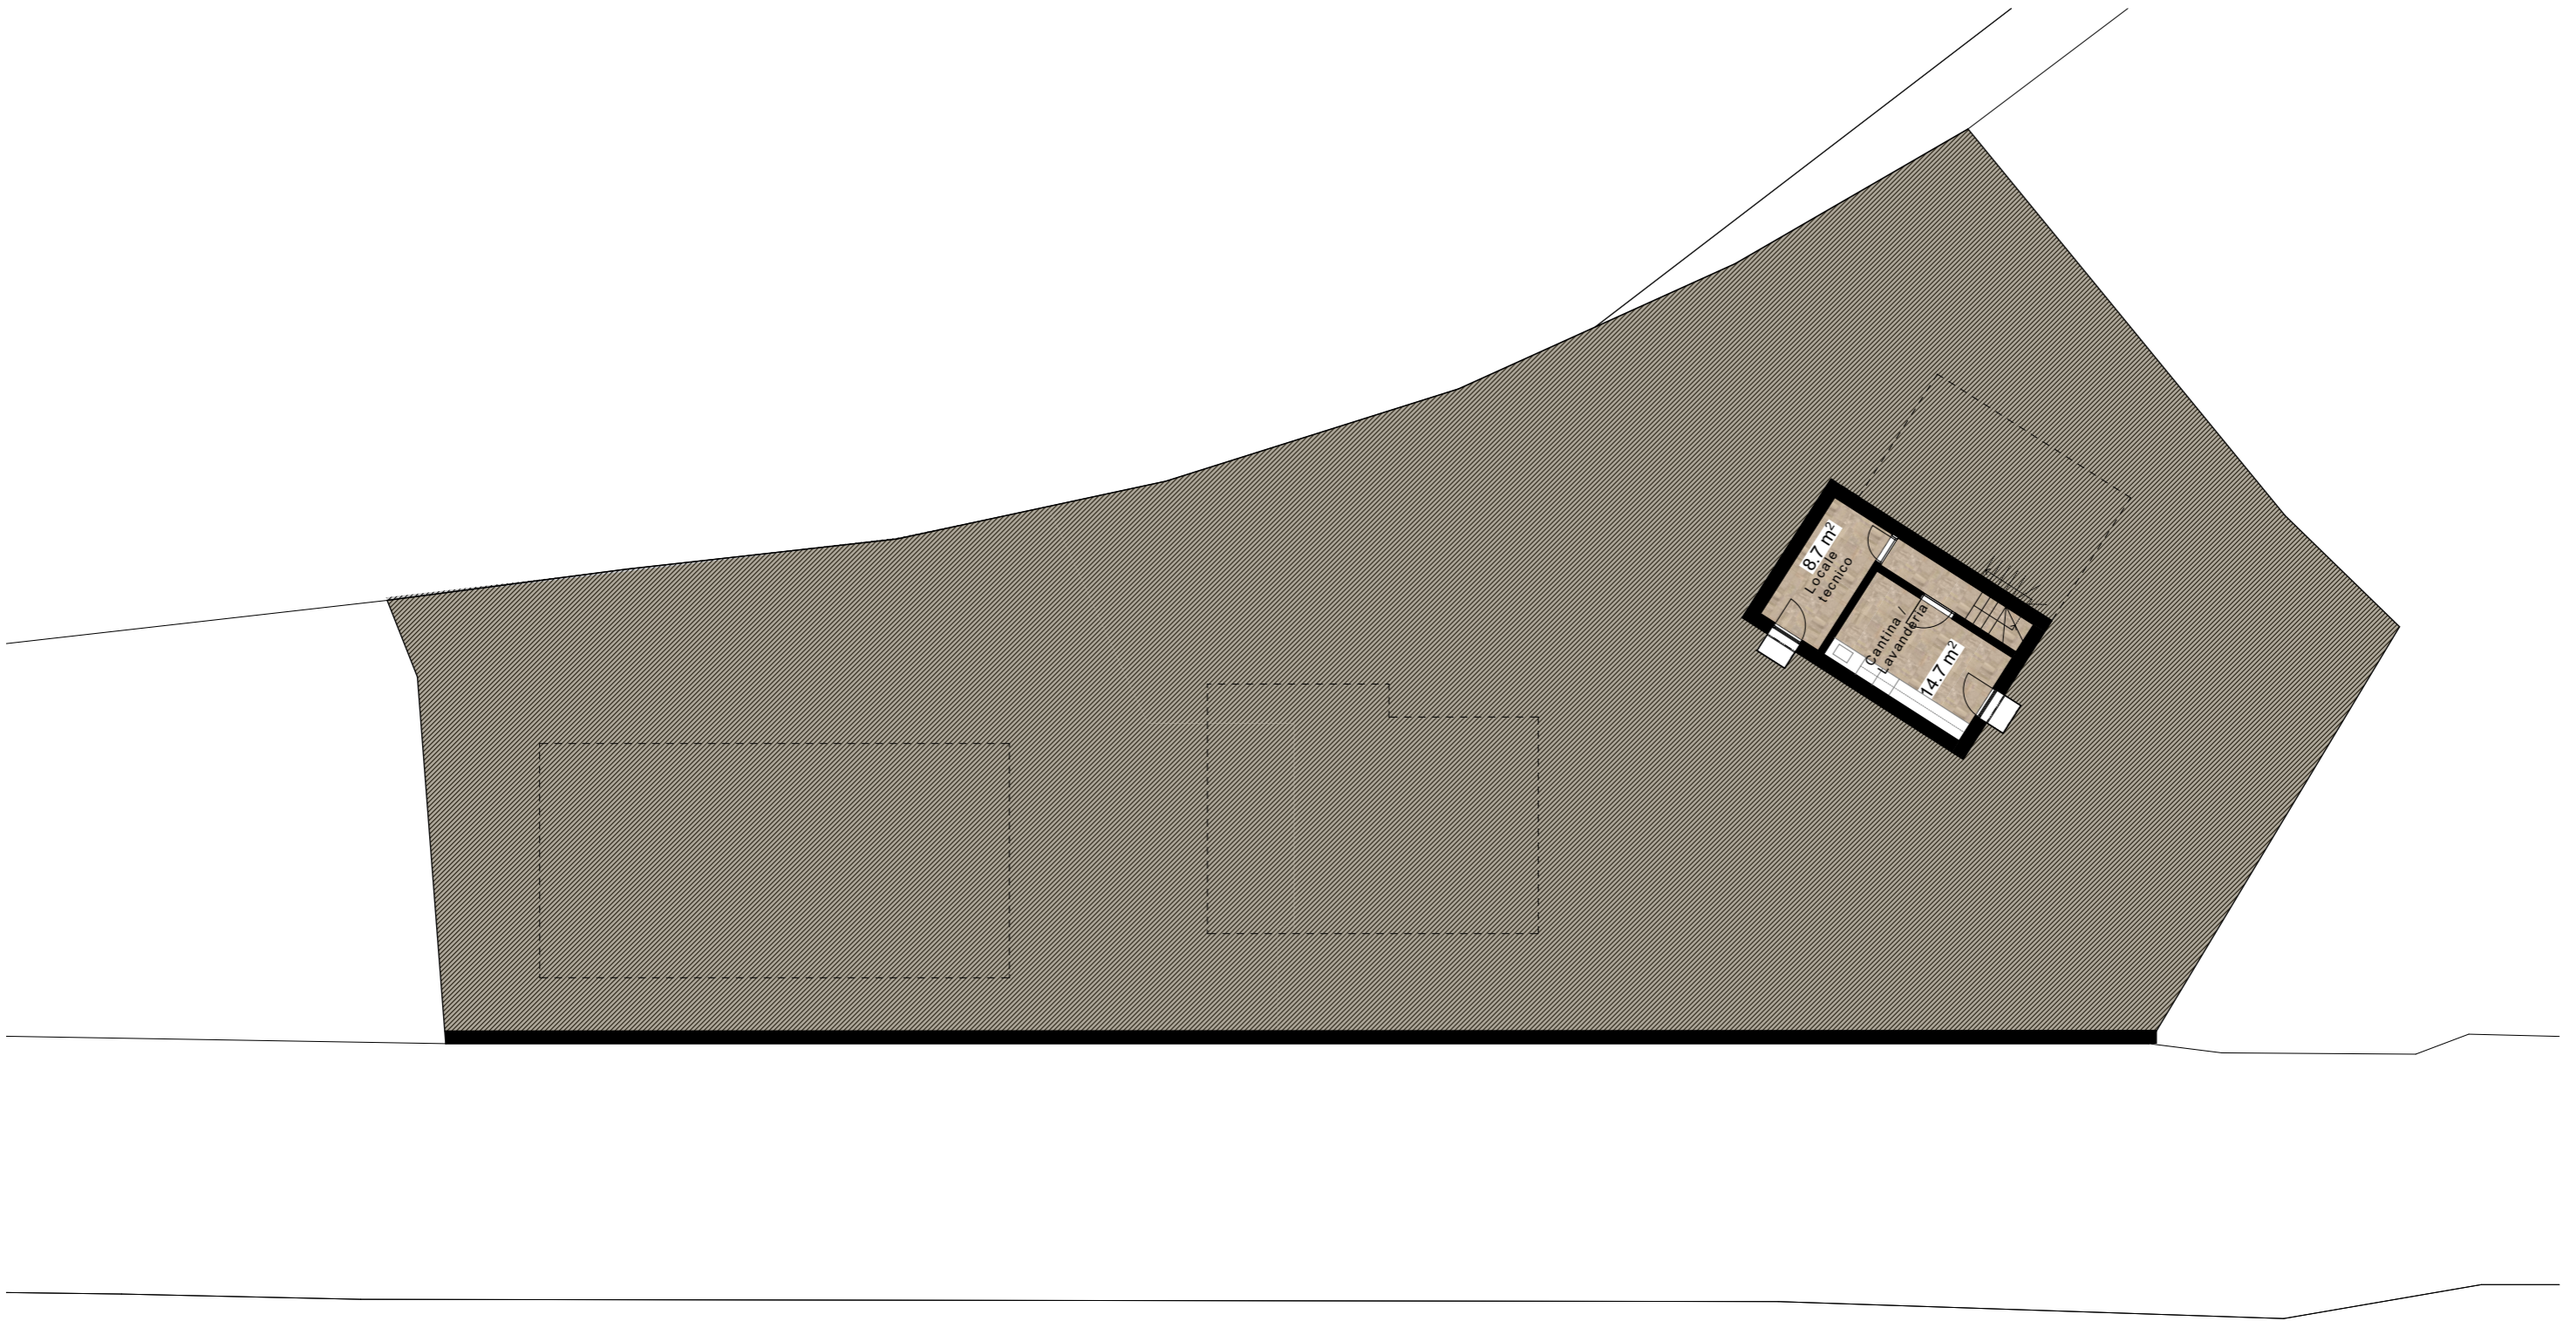

**DS Project 14 Sagl**  
Via Ala Capelina 1 | 6593 Cadenazzo

email: [dsprojectsagl@gmail.com](mailto:dsprojectsagl@gmail.com)  
tel: +41 (0) 79 265 82 08  
tel: +41 (0) 91 858 03 03

**DS Project 14 Sagl**  
Studio di architettura

