



Grundriss Sockelgeschoss 1/100

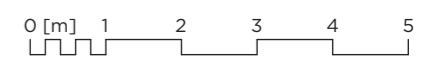

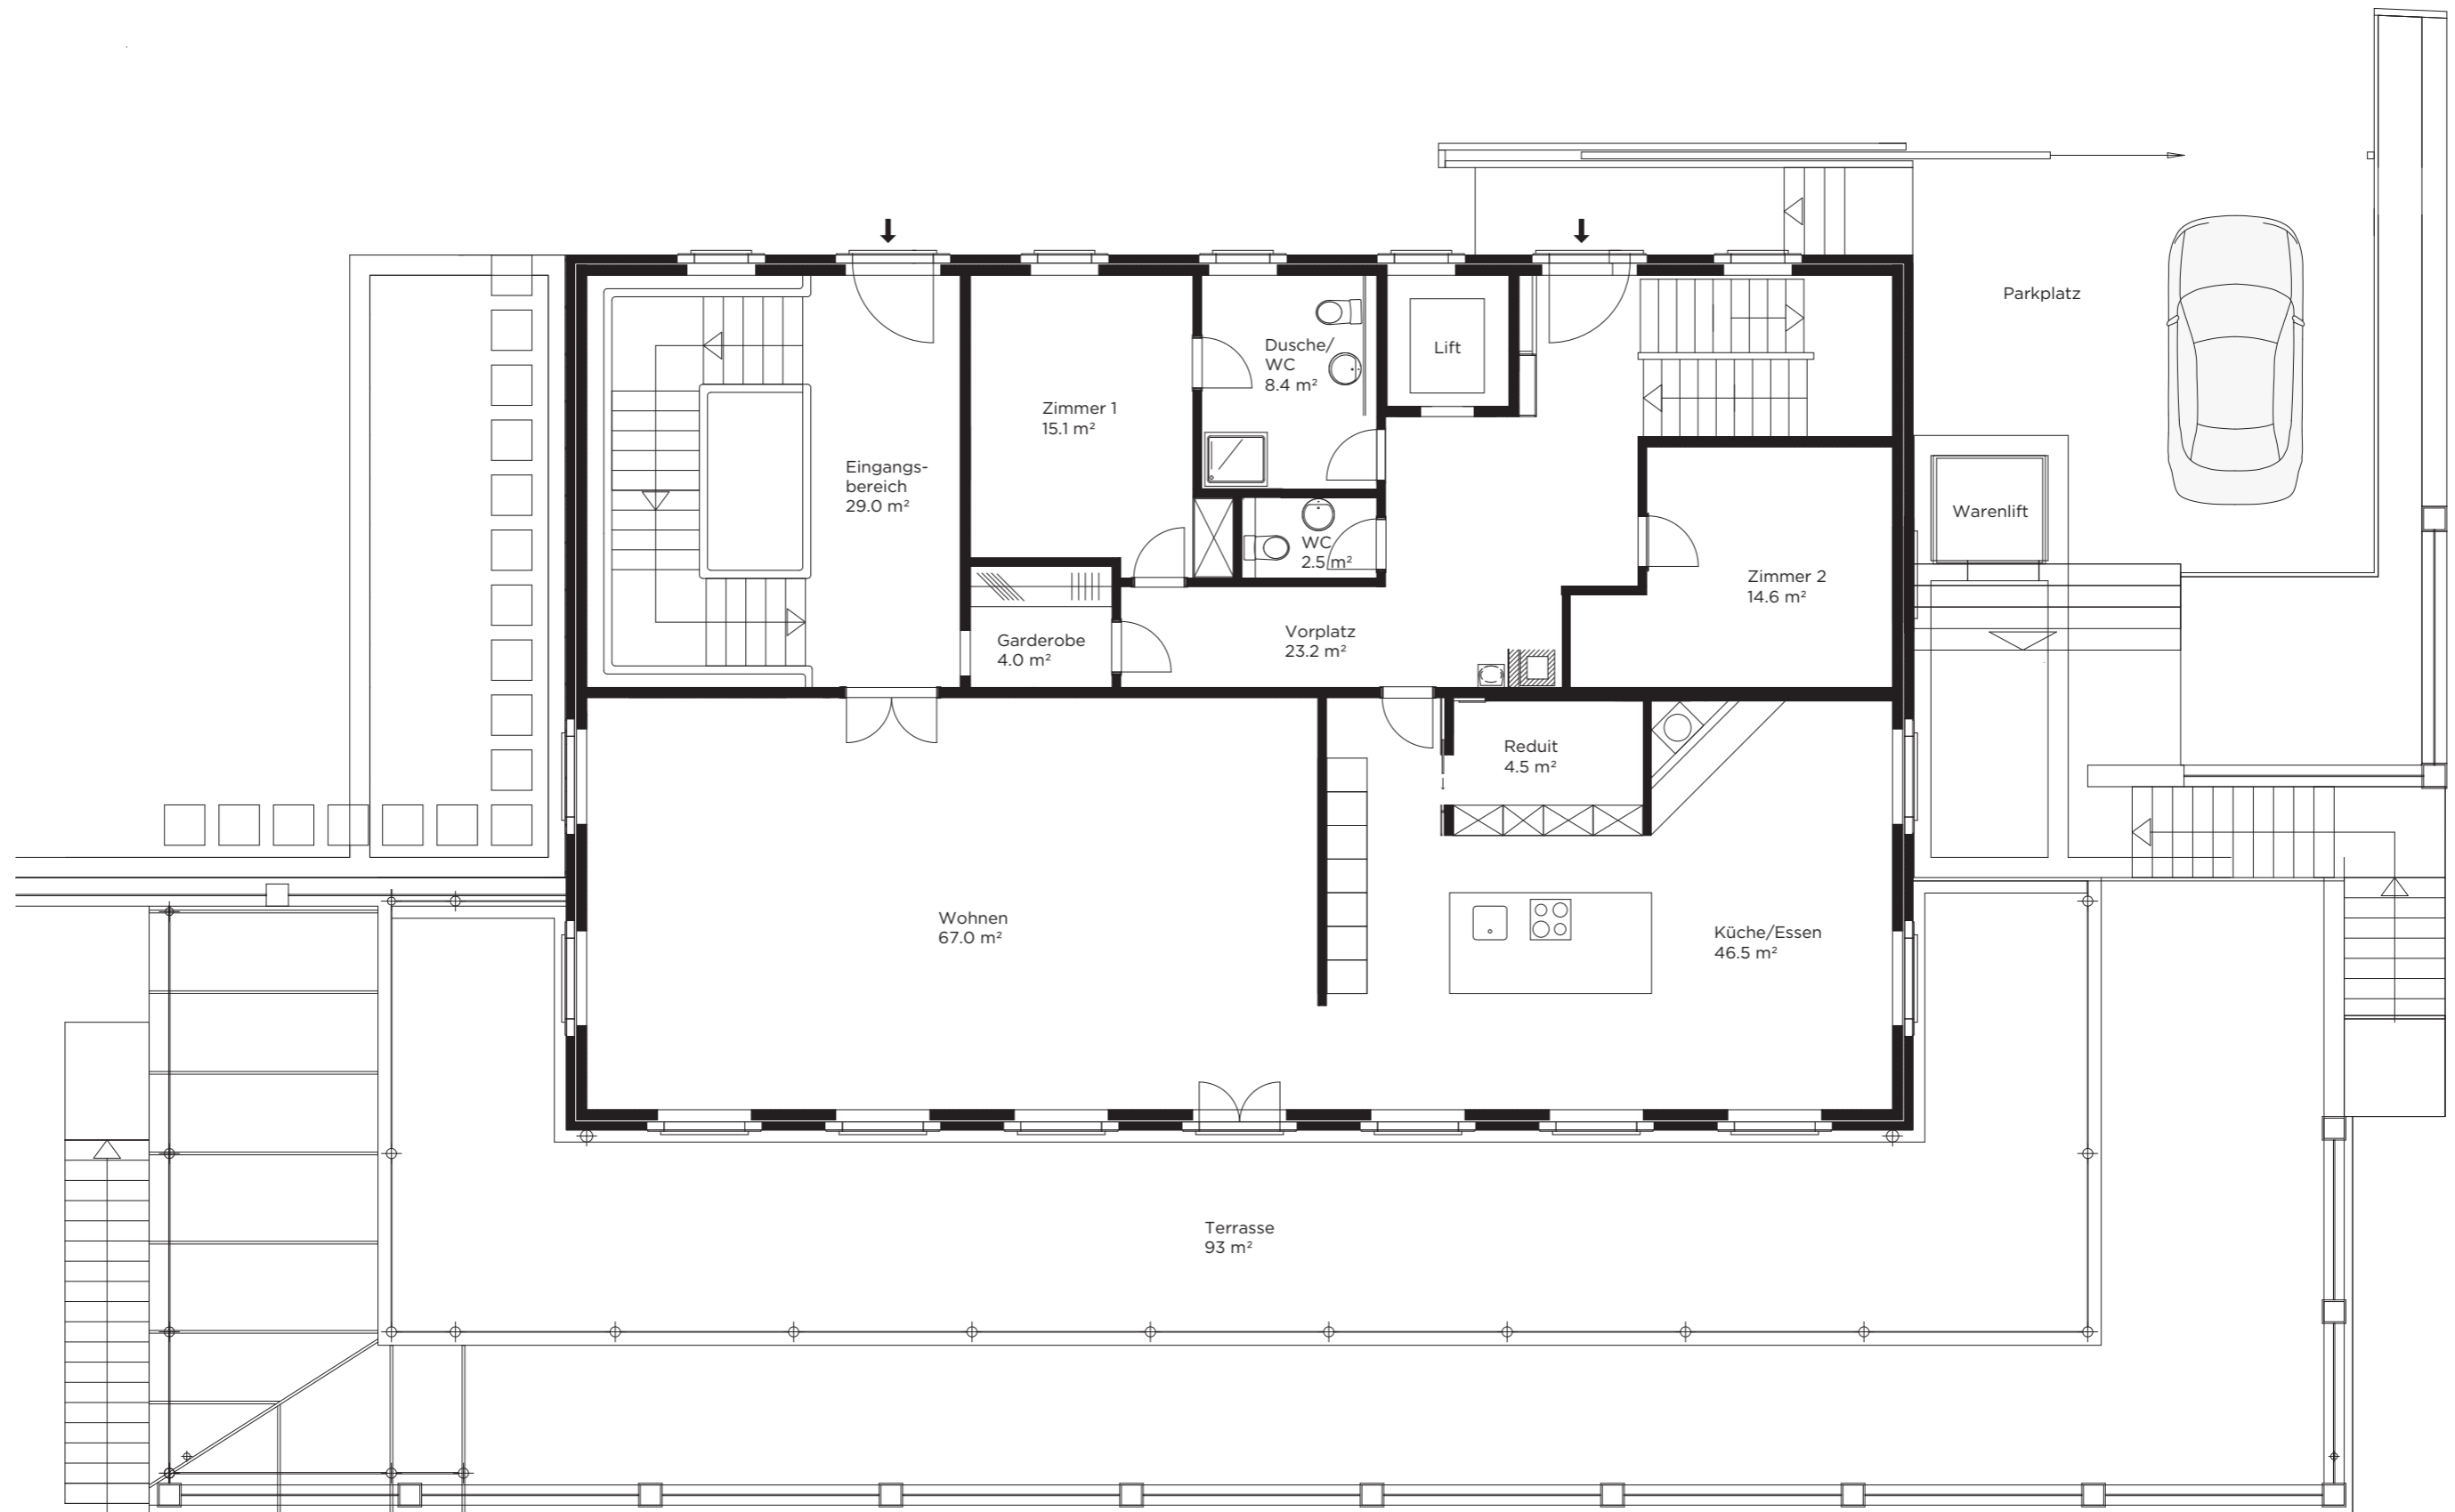

Grundriss Erdgeschoss 1/100



