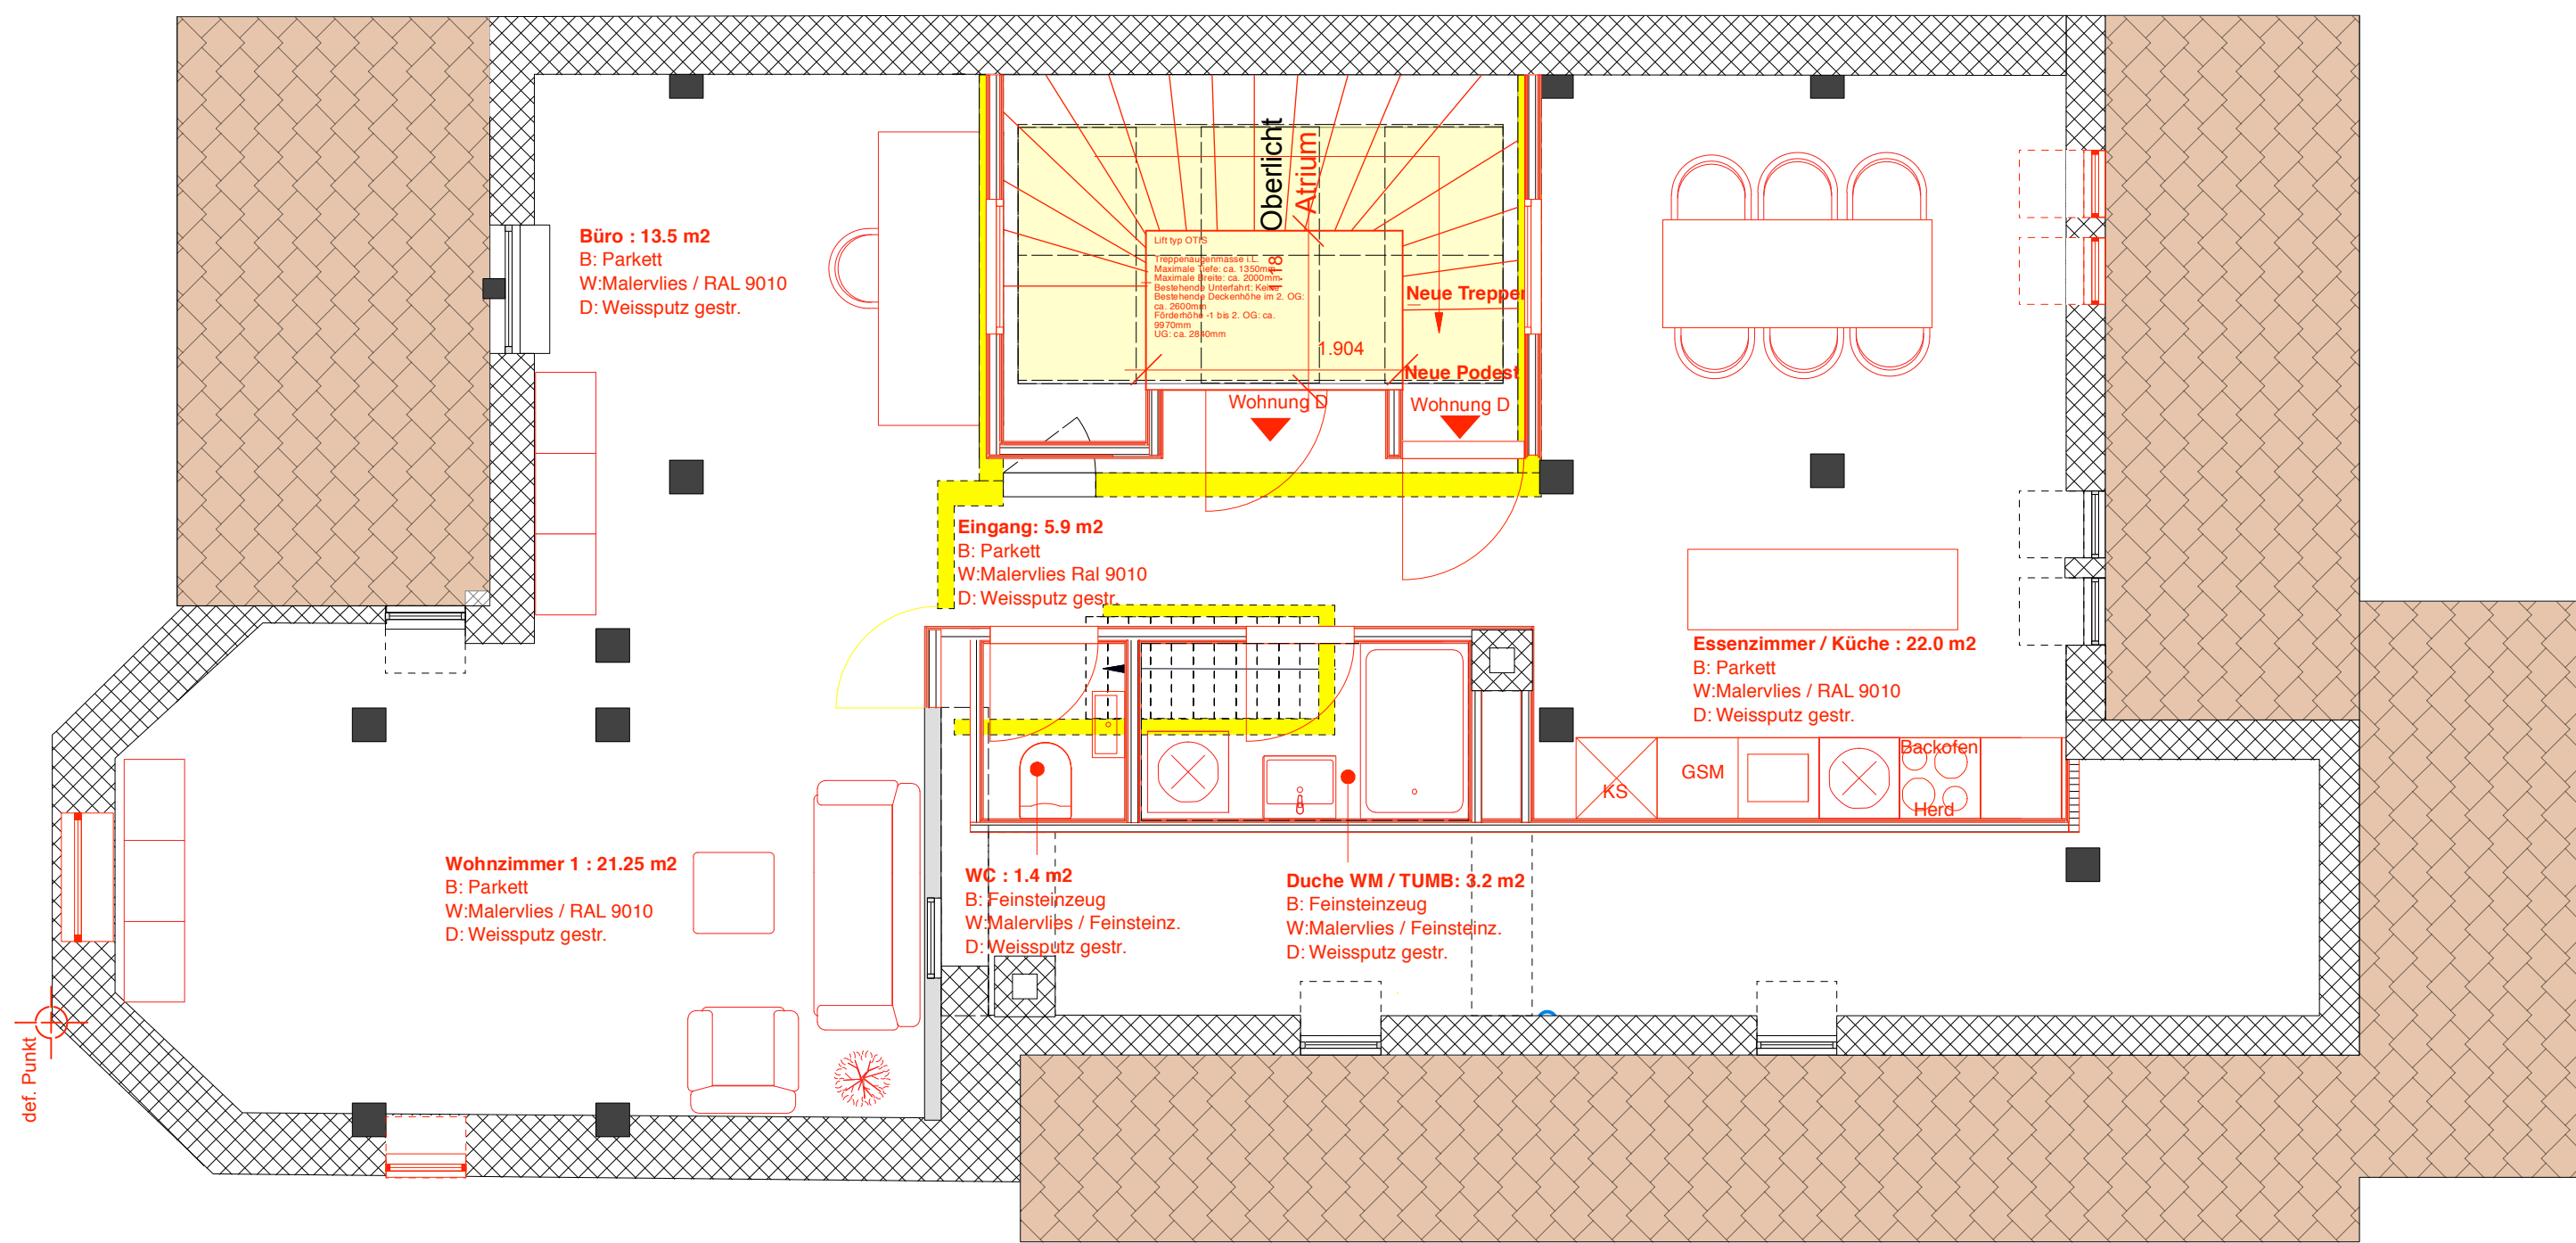


Legende / Légende / Legenda											
		Bestand / existand / esistente									
		Abbruch / à démolir / da demolire									
		neu / à construire / nuovo									
				Steinenring 10 4051 Basel Basel Stadt				Grundriss DG Abbruch / Neu Wohnung E - 2.5 Zi. : 67.8 m2			
Gez.	ev	Mst. / Éch.	1:50	Format	A3	Dat.	02.09.2021	Rév.	--,--,----	Plan Nr.	00.03