


1. Obergeschoss

M 1:50

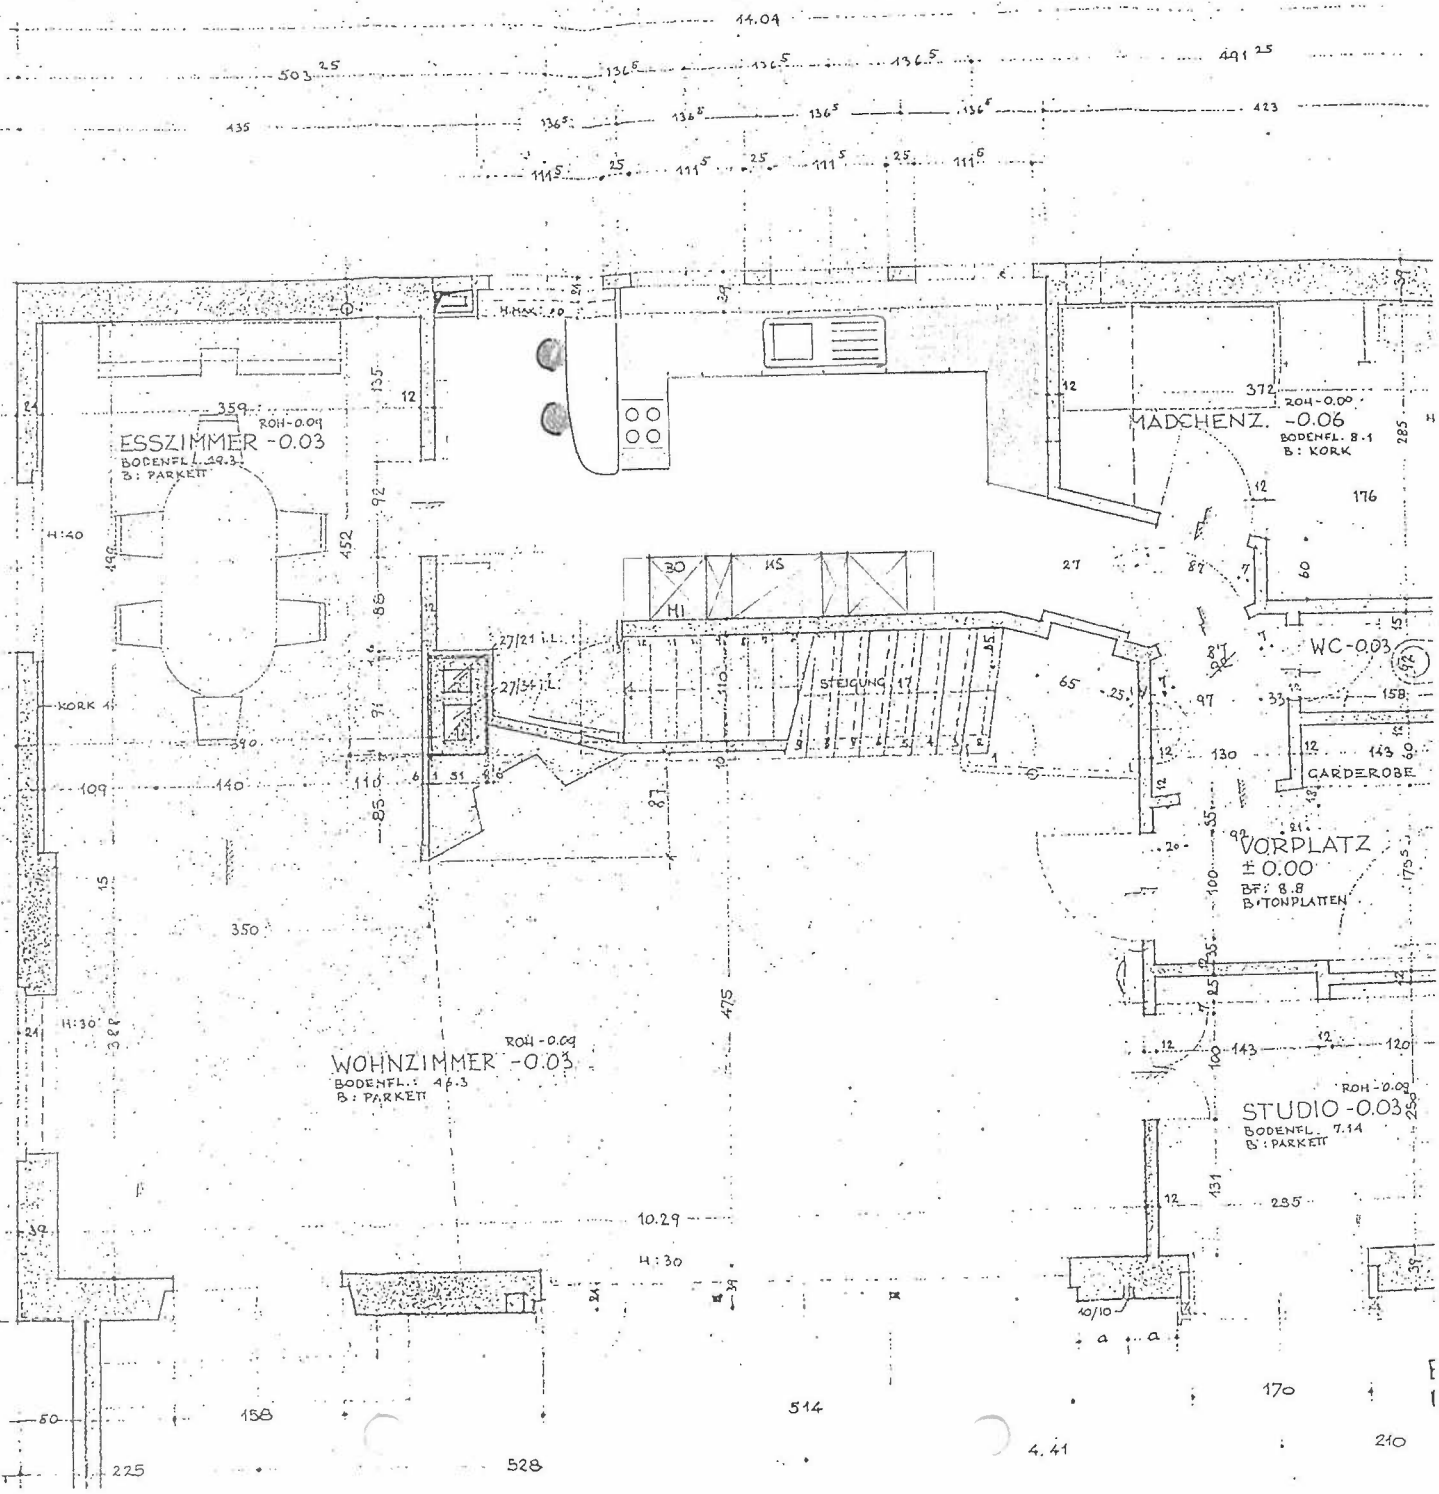

980

50

158

225

528

10.29

H: 30

514

4.41

170

210

