




Fassade 49 West, Seite: 3, M 1:100

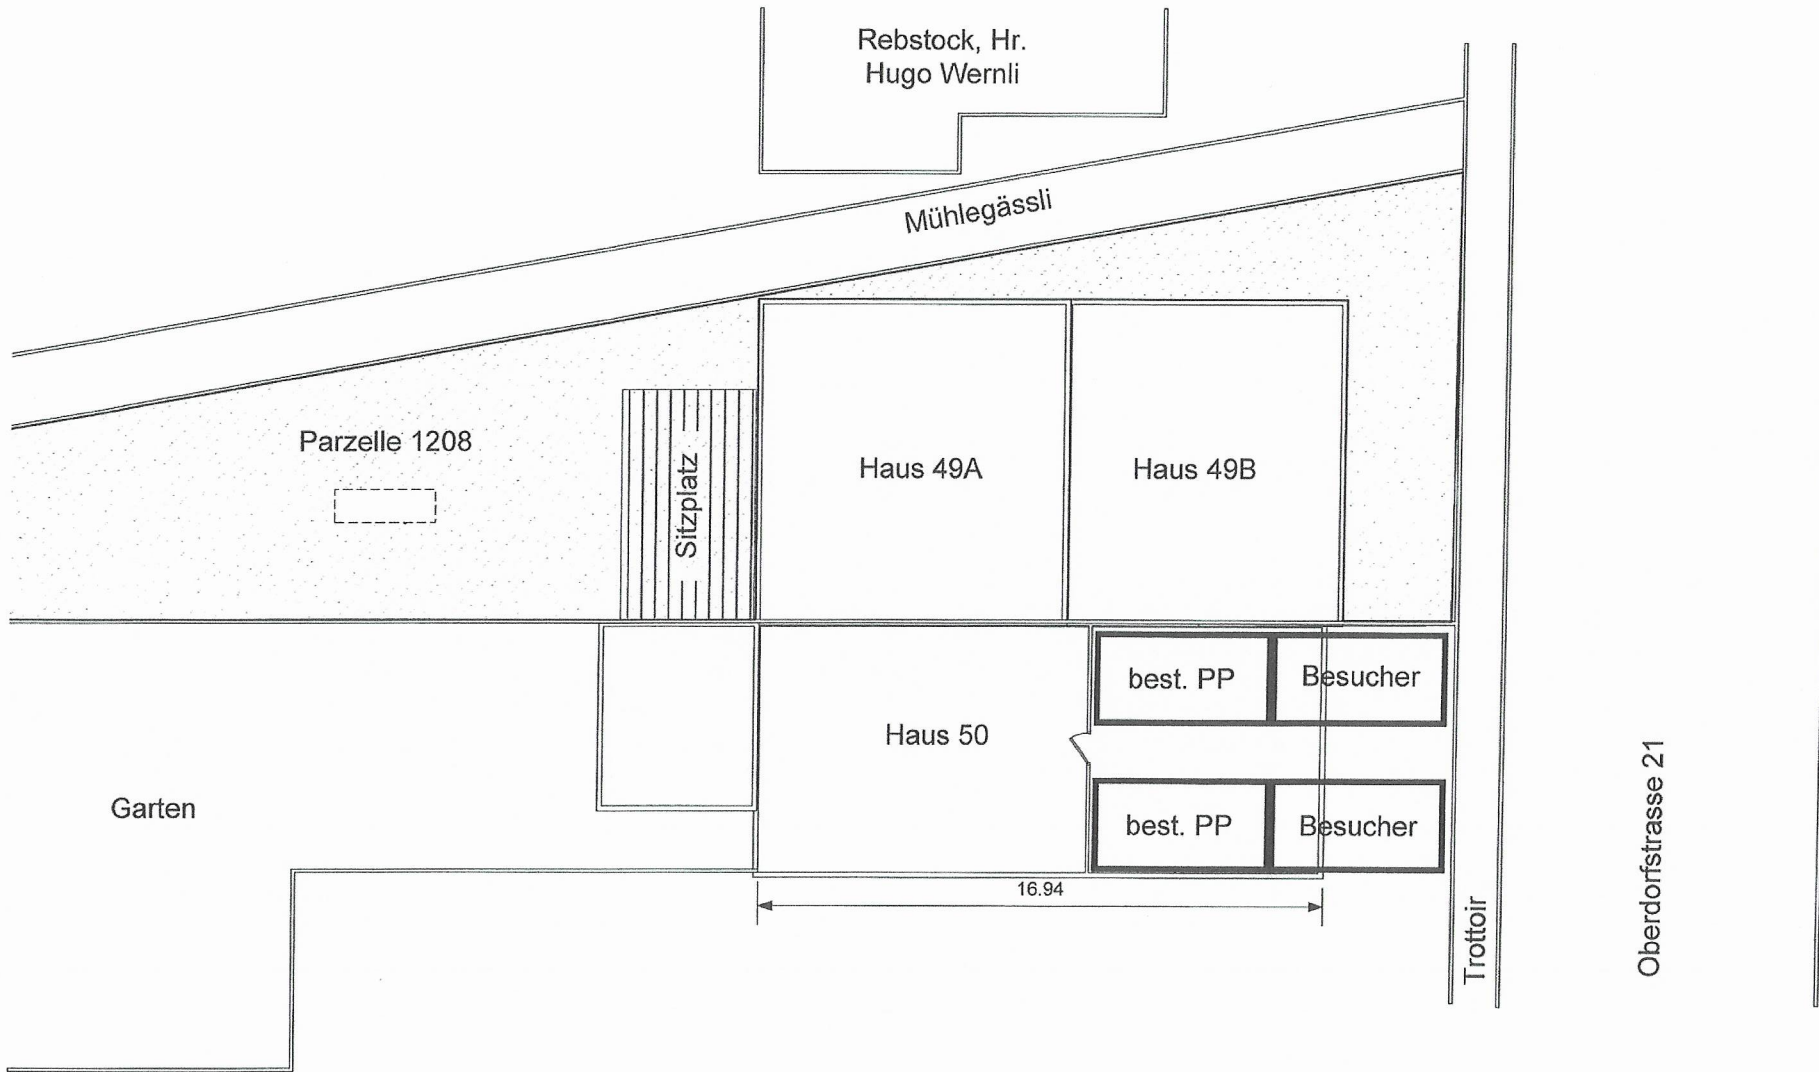

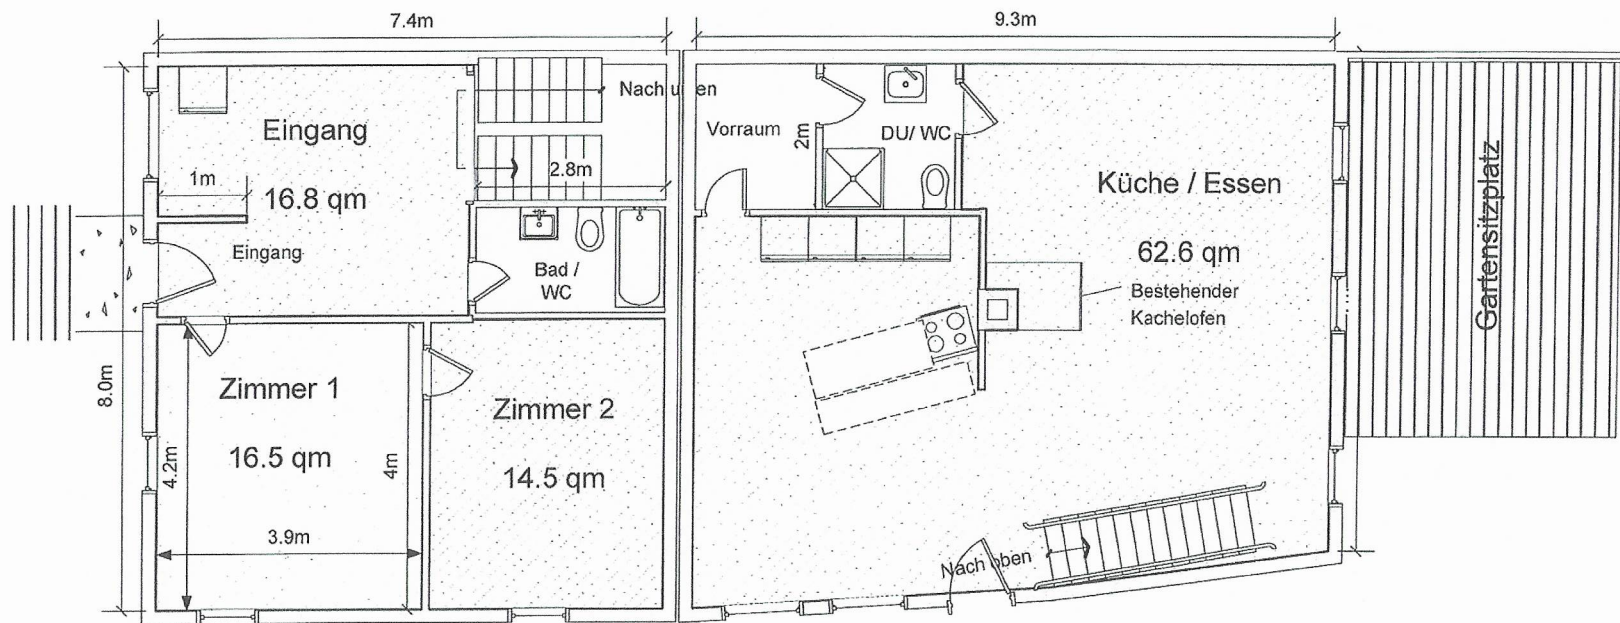

Haus 48+ 49 EG

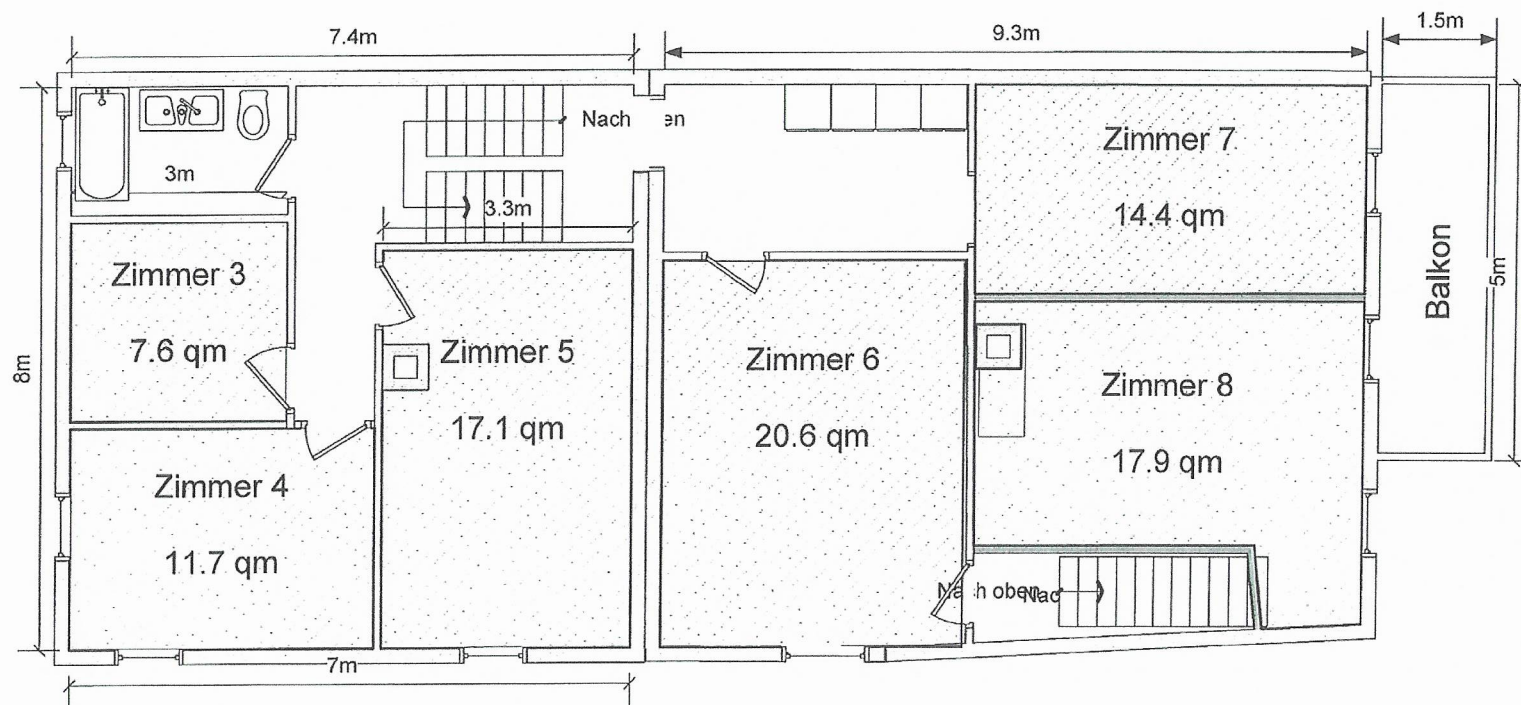

Haus 48+ 49 1. OG