

LÖVENICH
ENGINEERING AG
HEIZUNG SANITÄR SCHWIMMBAD
Gewerbestr. 12 4128 Zuchwil 19.06.02

DACHGESCHOSS

Gut zur Ausführung:

Datum:.....

Unterschrift Bauherrschaft

.....


1.80 m - HL 42 / 42 - II

L = 1.8 m
H = 420 mm
T = 116 mm

0.56 m - V160

L = 1.8 m
H = 1600 mm
T = 40 mm

1:50

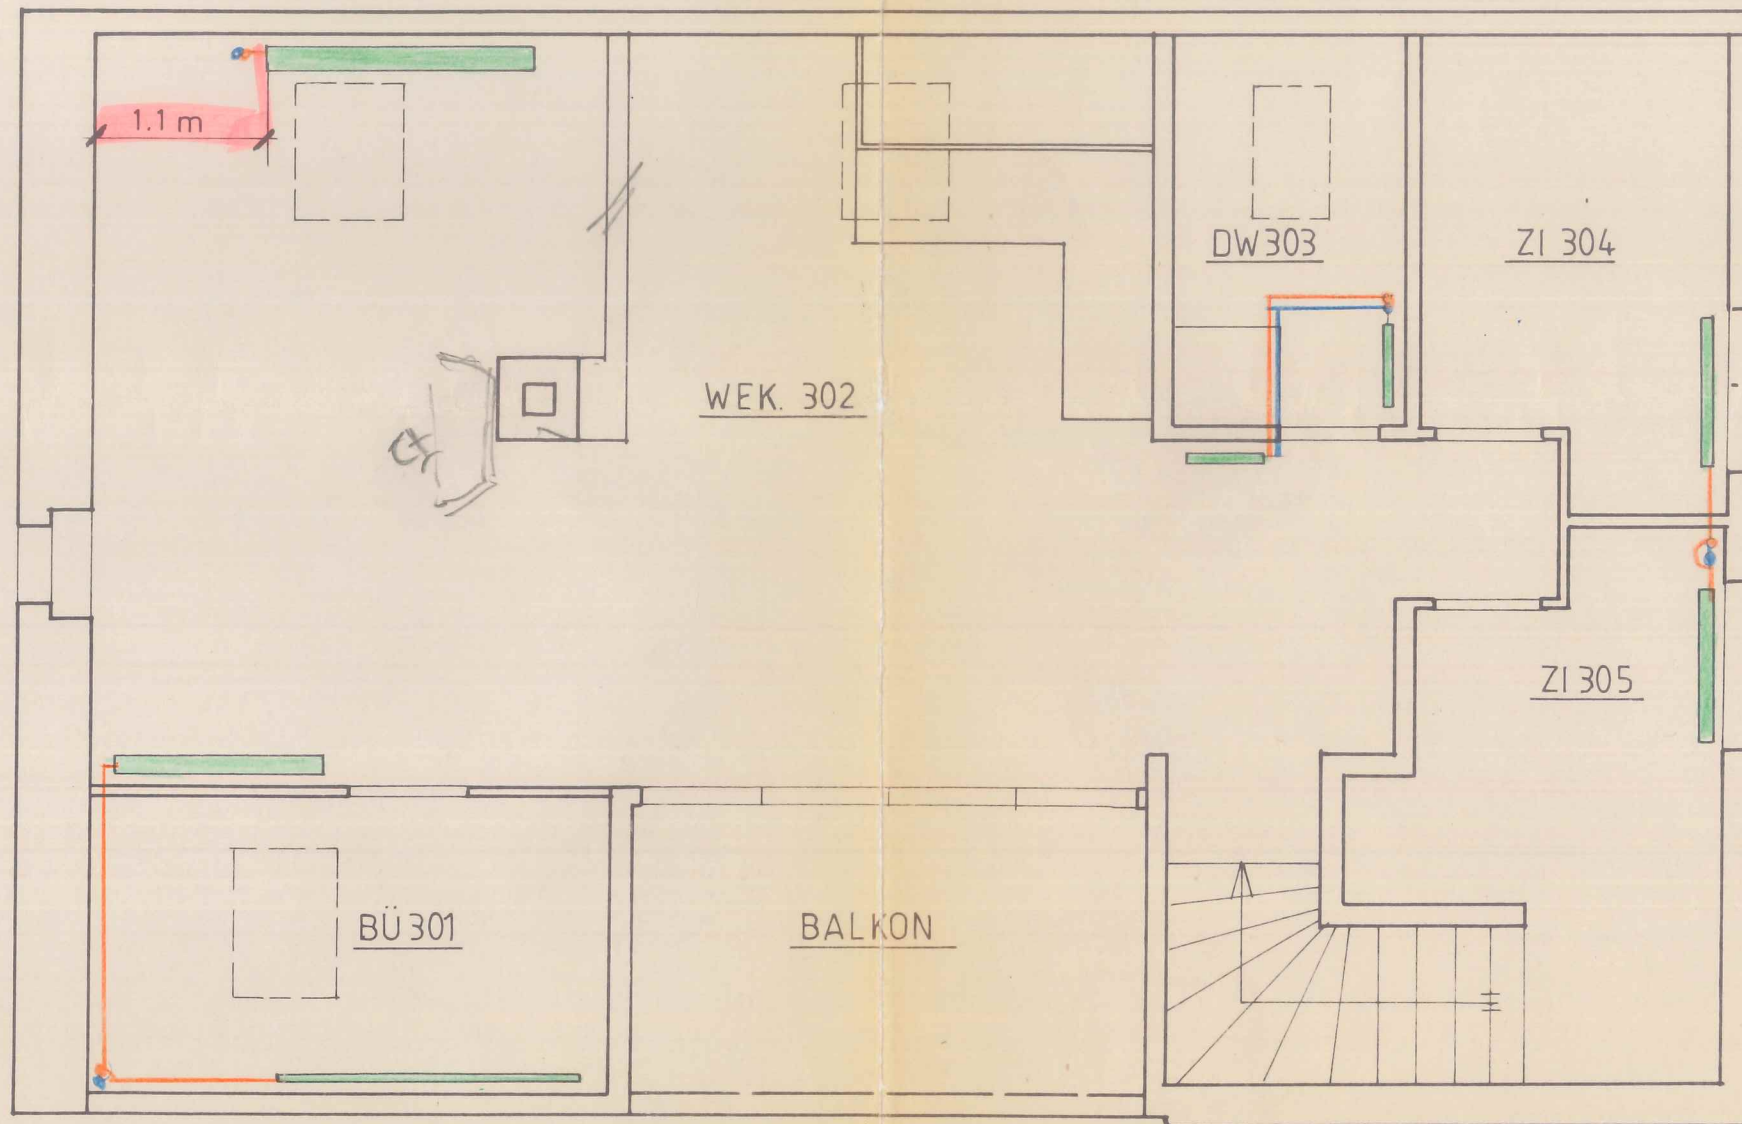

1.4m - HL 63 / 56 - II

L = 1.4 m
H = 630 mm
T = 116 mm

1.0 m - HL 42 / 28 - H 42

L = 1.0 m
H = 420 mm
T = 66 mm

1.0 m - HL 42 / 28 - H 42

L = 1.0 m
H = 420 mm
T = 66 mm

2.0 m - H 42

L = 2.0 m
H = 420 mm
T = 40 mm

0.49 m - V160

L = 0.49 m
H = 1600 mm
T = 40 mm

740