

GRUNDRISS UG 1:50

1103 / 35

06.12.2013

A4

GEZ. K.W.

ATELIER SCHÖNI

8461 OERLINGEN

FON 052 319 33 23

03.02.2014

18.03.2014


POLYGON-PUNKT = 392.95 mÜM
± 0.00 (FB Eingang) = 390.62 mÜM



BESTEHEND



ABBRUCH

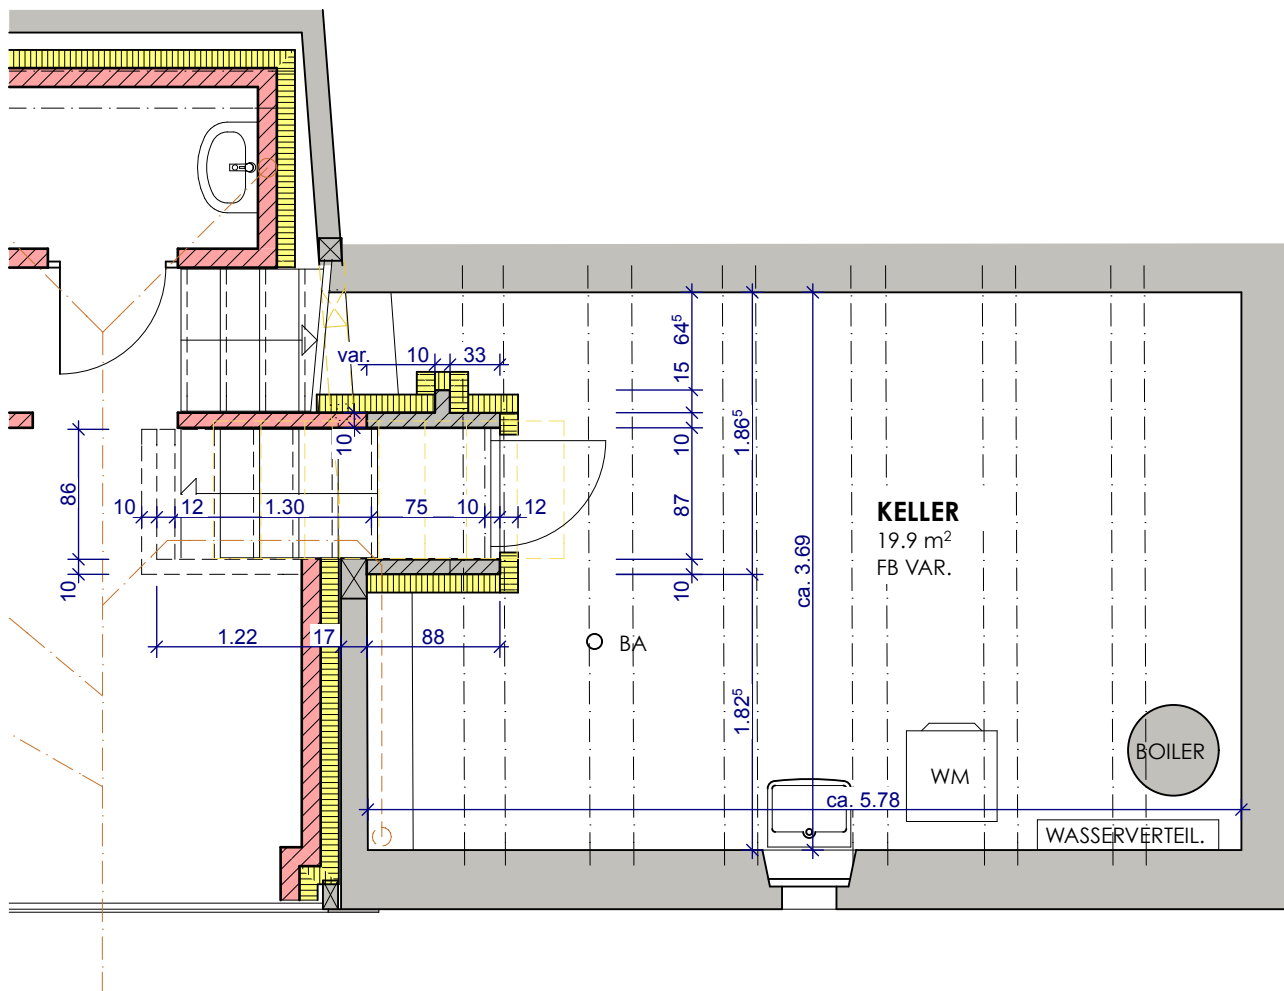


GRUNDRISS EG 1:50

1103 /36 07.05.2014 A3 GEZ. K.W. ATELIER SCHÖNI 8461 OERLINGEN FON 052 319 33 23

POLYGON-PUNKT = 392.95 müM
± 0.00 (FB Eingang) = 390.62 müM

BESTEHEND ABRUCH

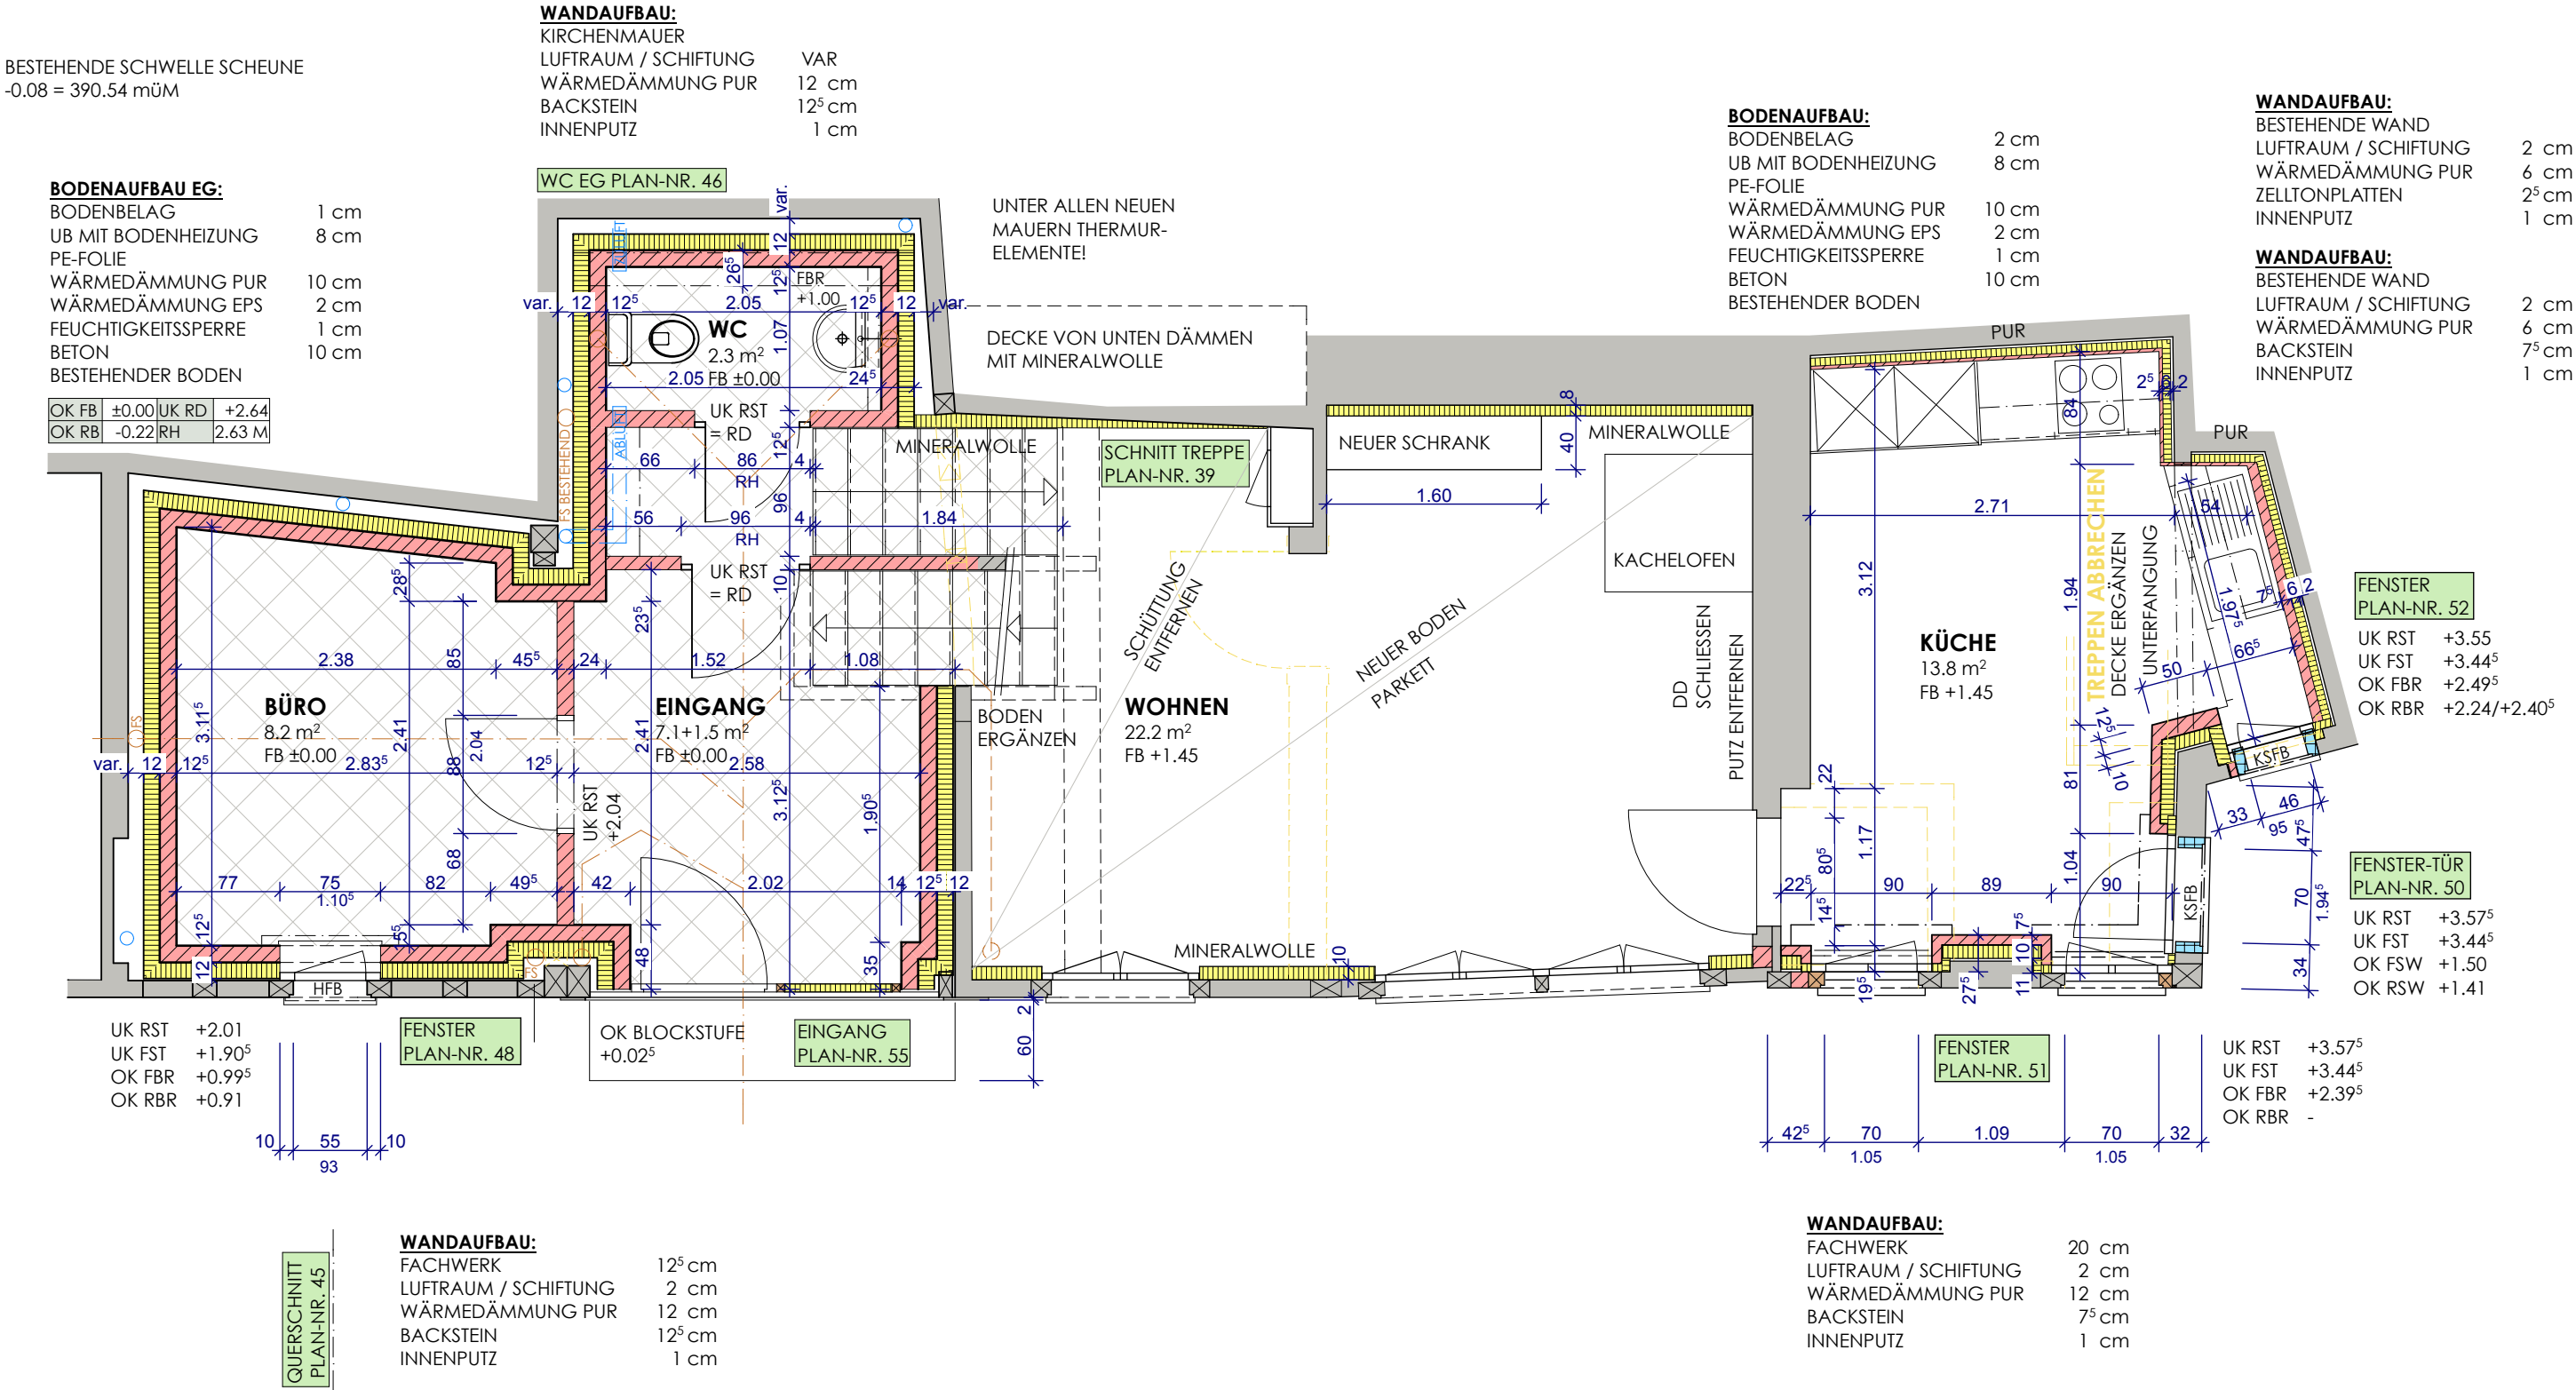

GRUNDRISS 1.OG 1:50

1103 / 37 07.05.2014 A3 GEZ. K.W. ATELIER SCHÖNI 8461 OERLINGEN FON 052 319 33 23

POLYGON-PUNKT	= 392.95 mÜM
± 0.00 (FB Eingang)	= 390.62 mÜM

☐ BESTEHEND

ABBRUCH

