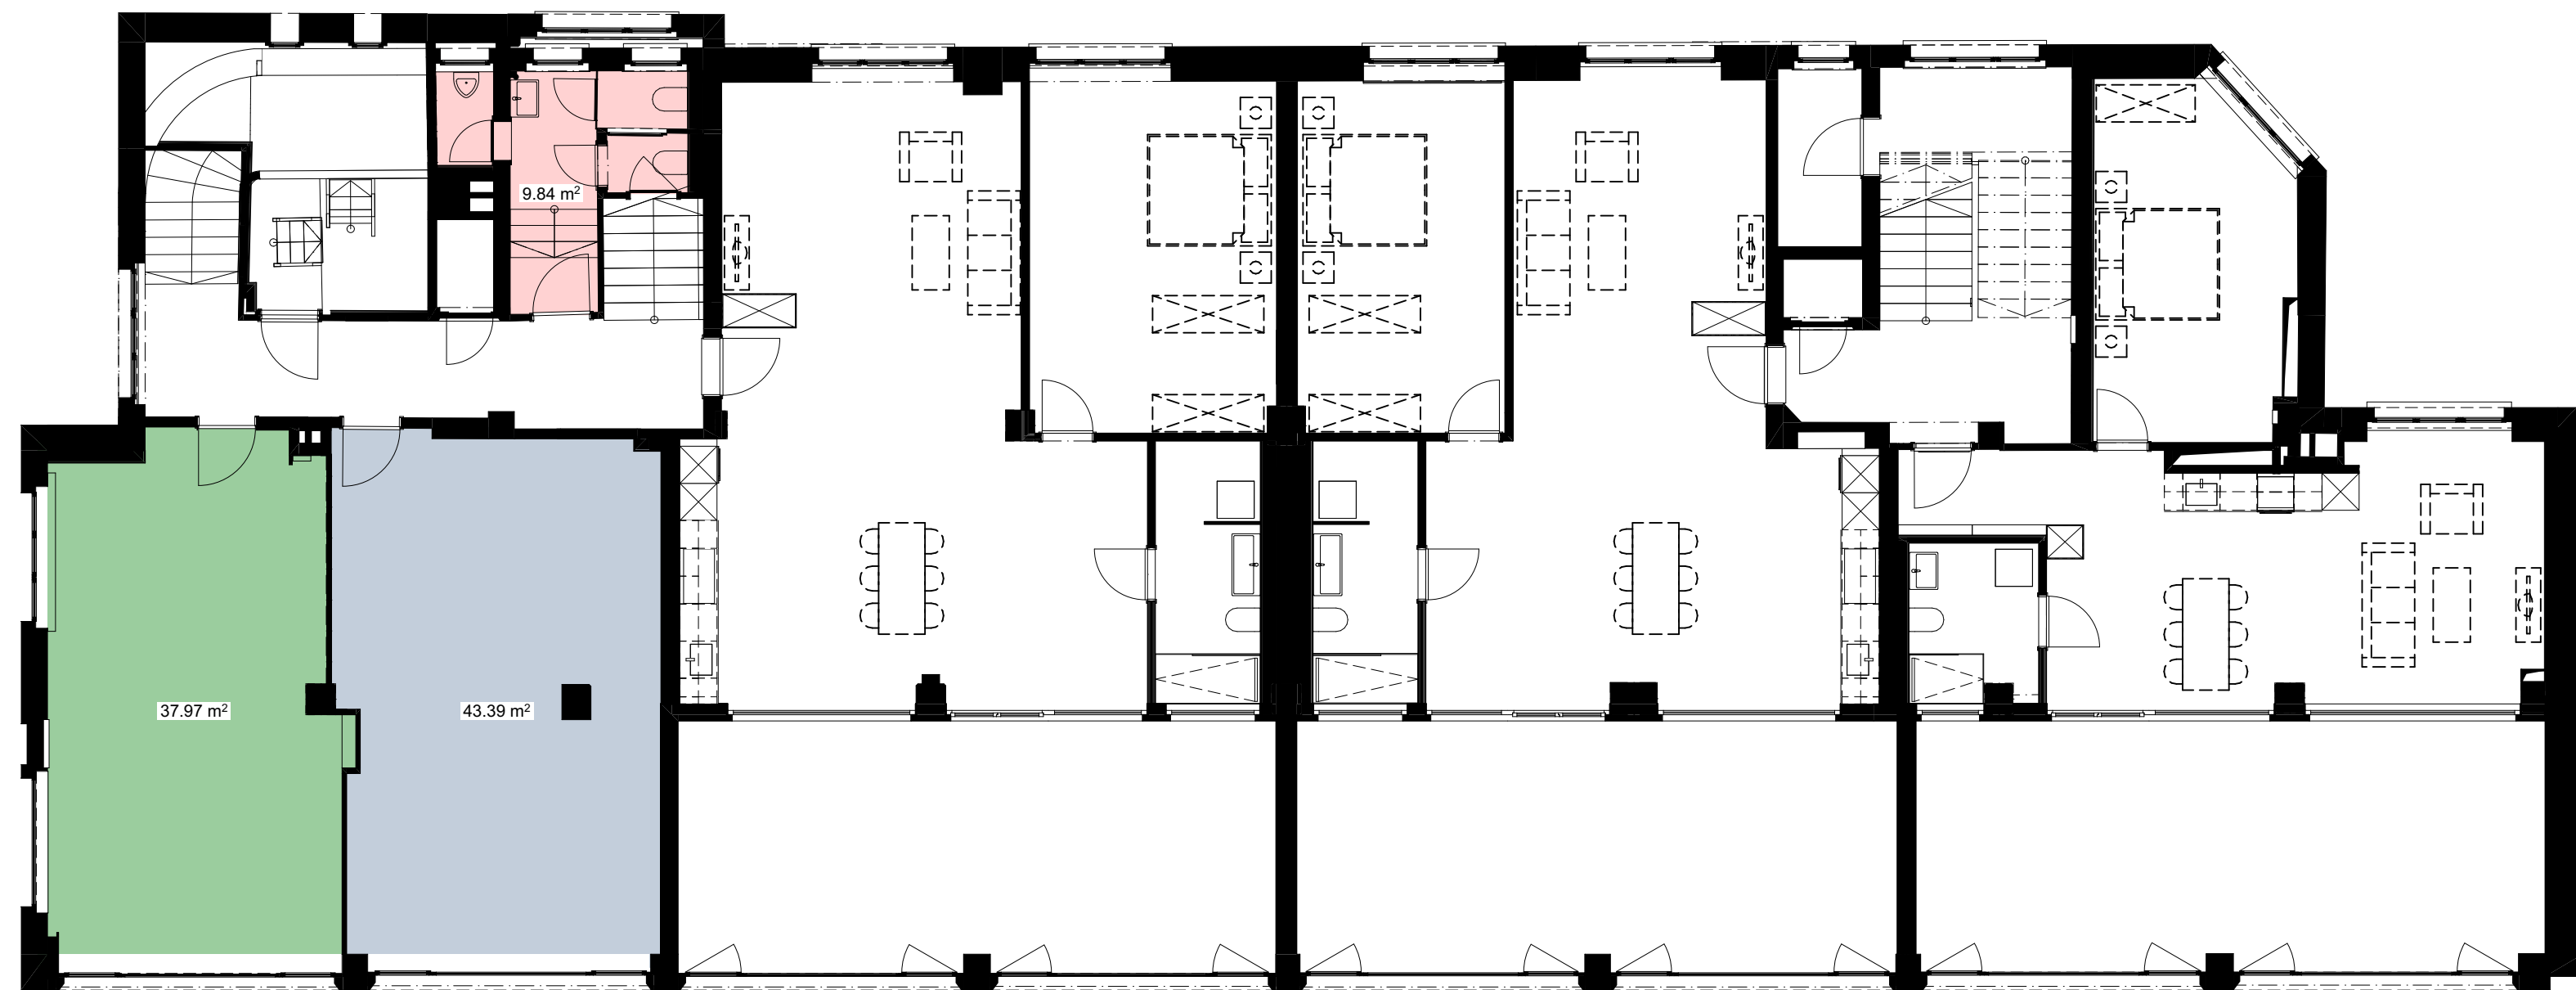


Mst. 1:100 (A3)

1.OG, Umbauprojekt: Badenerstrasse 332 /334 in 8004 Zürich

INTER CONCEPT