

99.03

24.10

39.12

Kiesplatz

Farblager

Oblichtkuppel

Spritzkabine

Oblichtband

RH 7.70

11.80

23.61

6.27

12.88

12.80

12.88

11.80

11.81

8.81

6.63

6.22

8.53

8.23

14

RH 5.97

RH 4.10

Büro

Zwischenboden Holz

Rampe

Eingang

P15

P16

11.76

11.85

26

WC

WC

Aufenthalt

Büro

RH 3.01

Anlieferung

Vordach

Eingang

P14

Wiesenstrasse

51.34

10.73

7.73⁵

8.40

5.91

36.79

45.19

32

3.30

3.69

9.10

17.79⁵

5.79

35.59

17.79⁵

18.55⁵

17.79⁵

4.48

4.16

94

2.68

7.16

7.16

4.48

30

28

18.00

25

36.16

9.52

8.81

4.48

4.16

35

26

30

35

30

30

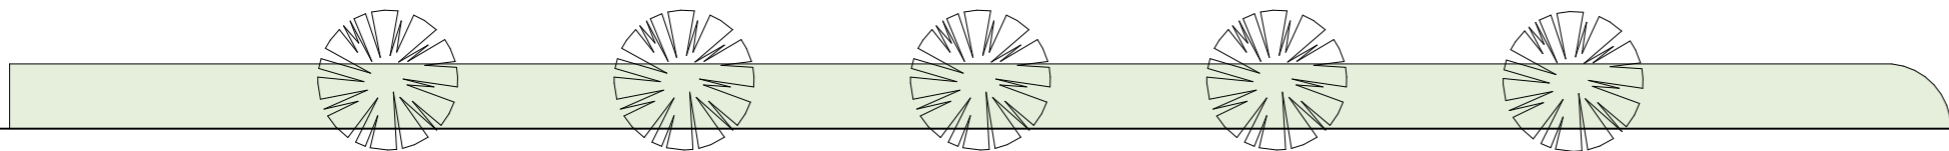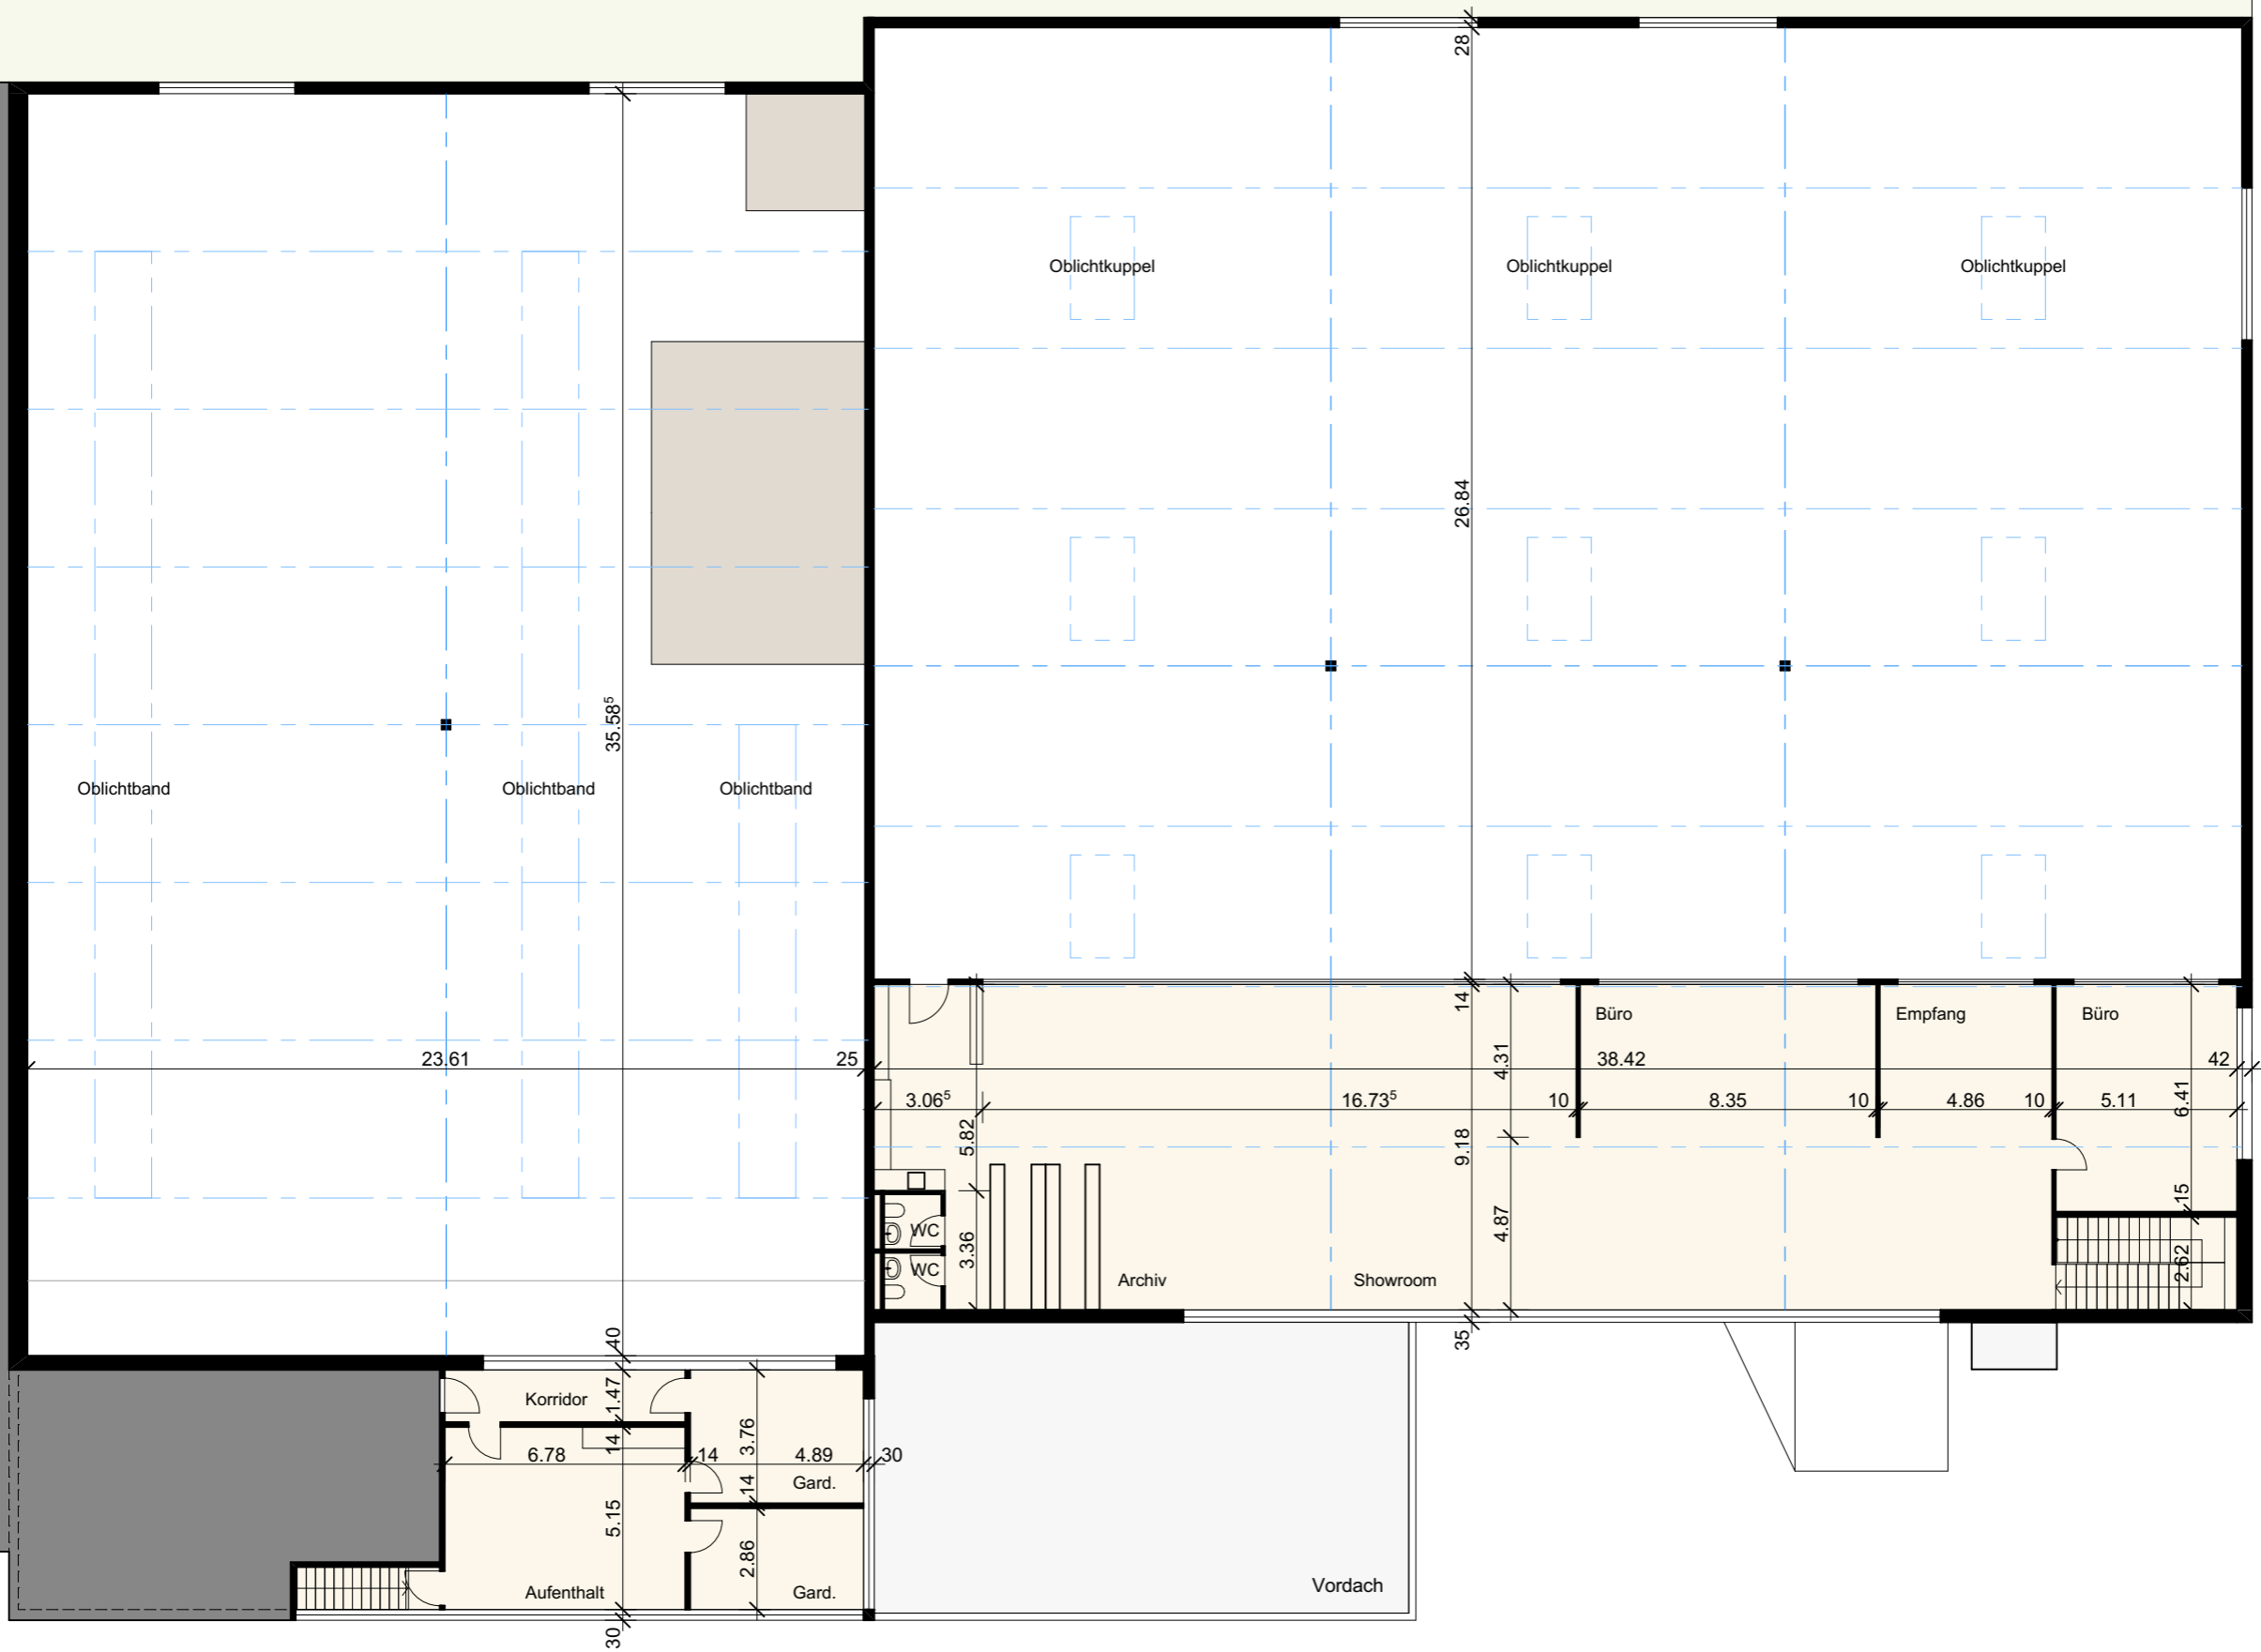

Wiesenstrasse