

ICG Imothep SA
PPE Les Portes de Vuadens
Immeuble de 9 appartements

Rez - de - chaussée 1/100e

3 juin 2026

Appt 1


SN total:	93.0 m2
S PPE total:	94.0 m2
S terrasse:	17.0 m2
S jardin:	132.0 m2
S cave:	8.3 m2

Appt 2

SN total:	59.0 m2
S PPE total:	60.0 m2
S terrasse:	25.0 m2
S jardin:	66.0 m2
S cave:	5.6 m2

Appt 3

SN total:	92.0 m2
S PPE total:	94.0 m2
S terrasse:	17.0 m2
S jardin:	162.0 m2
S cave:	7.0 m2

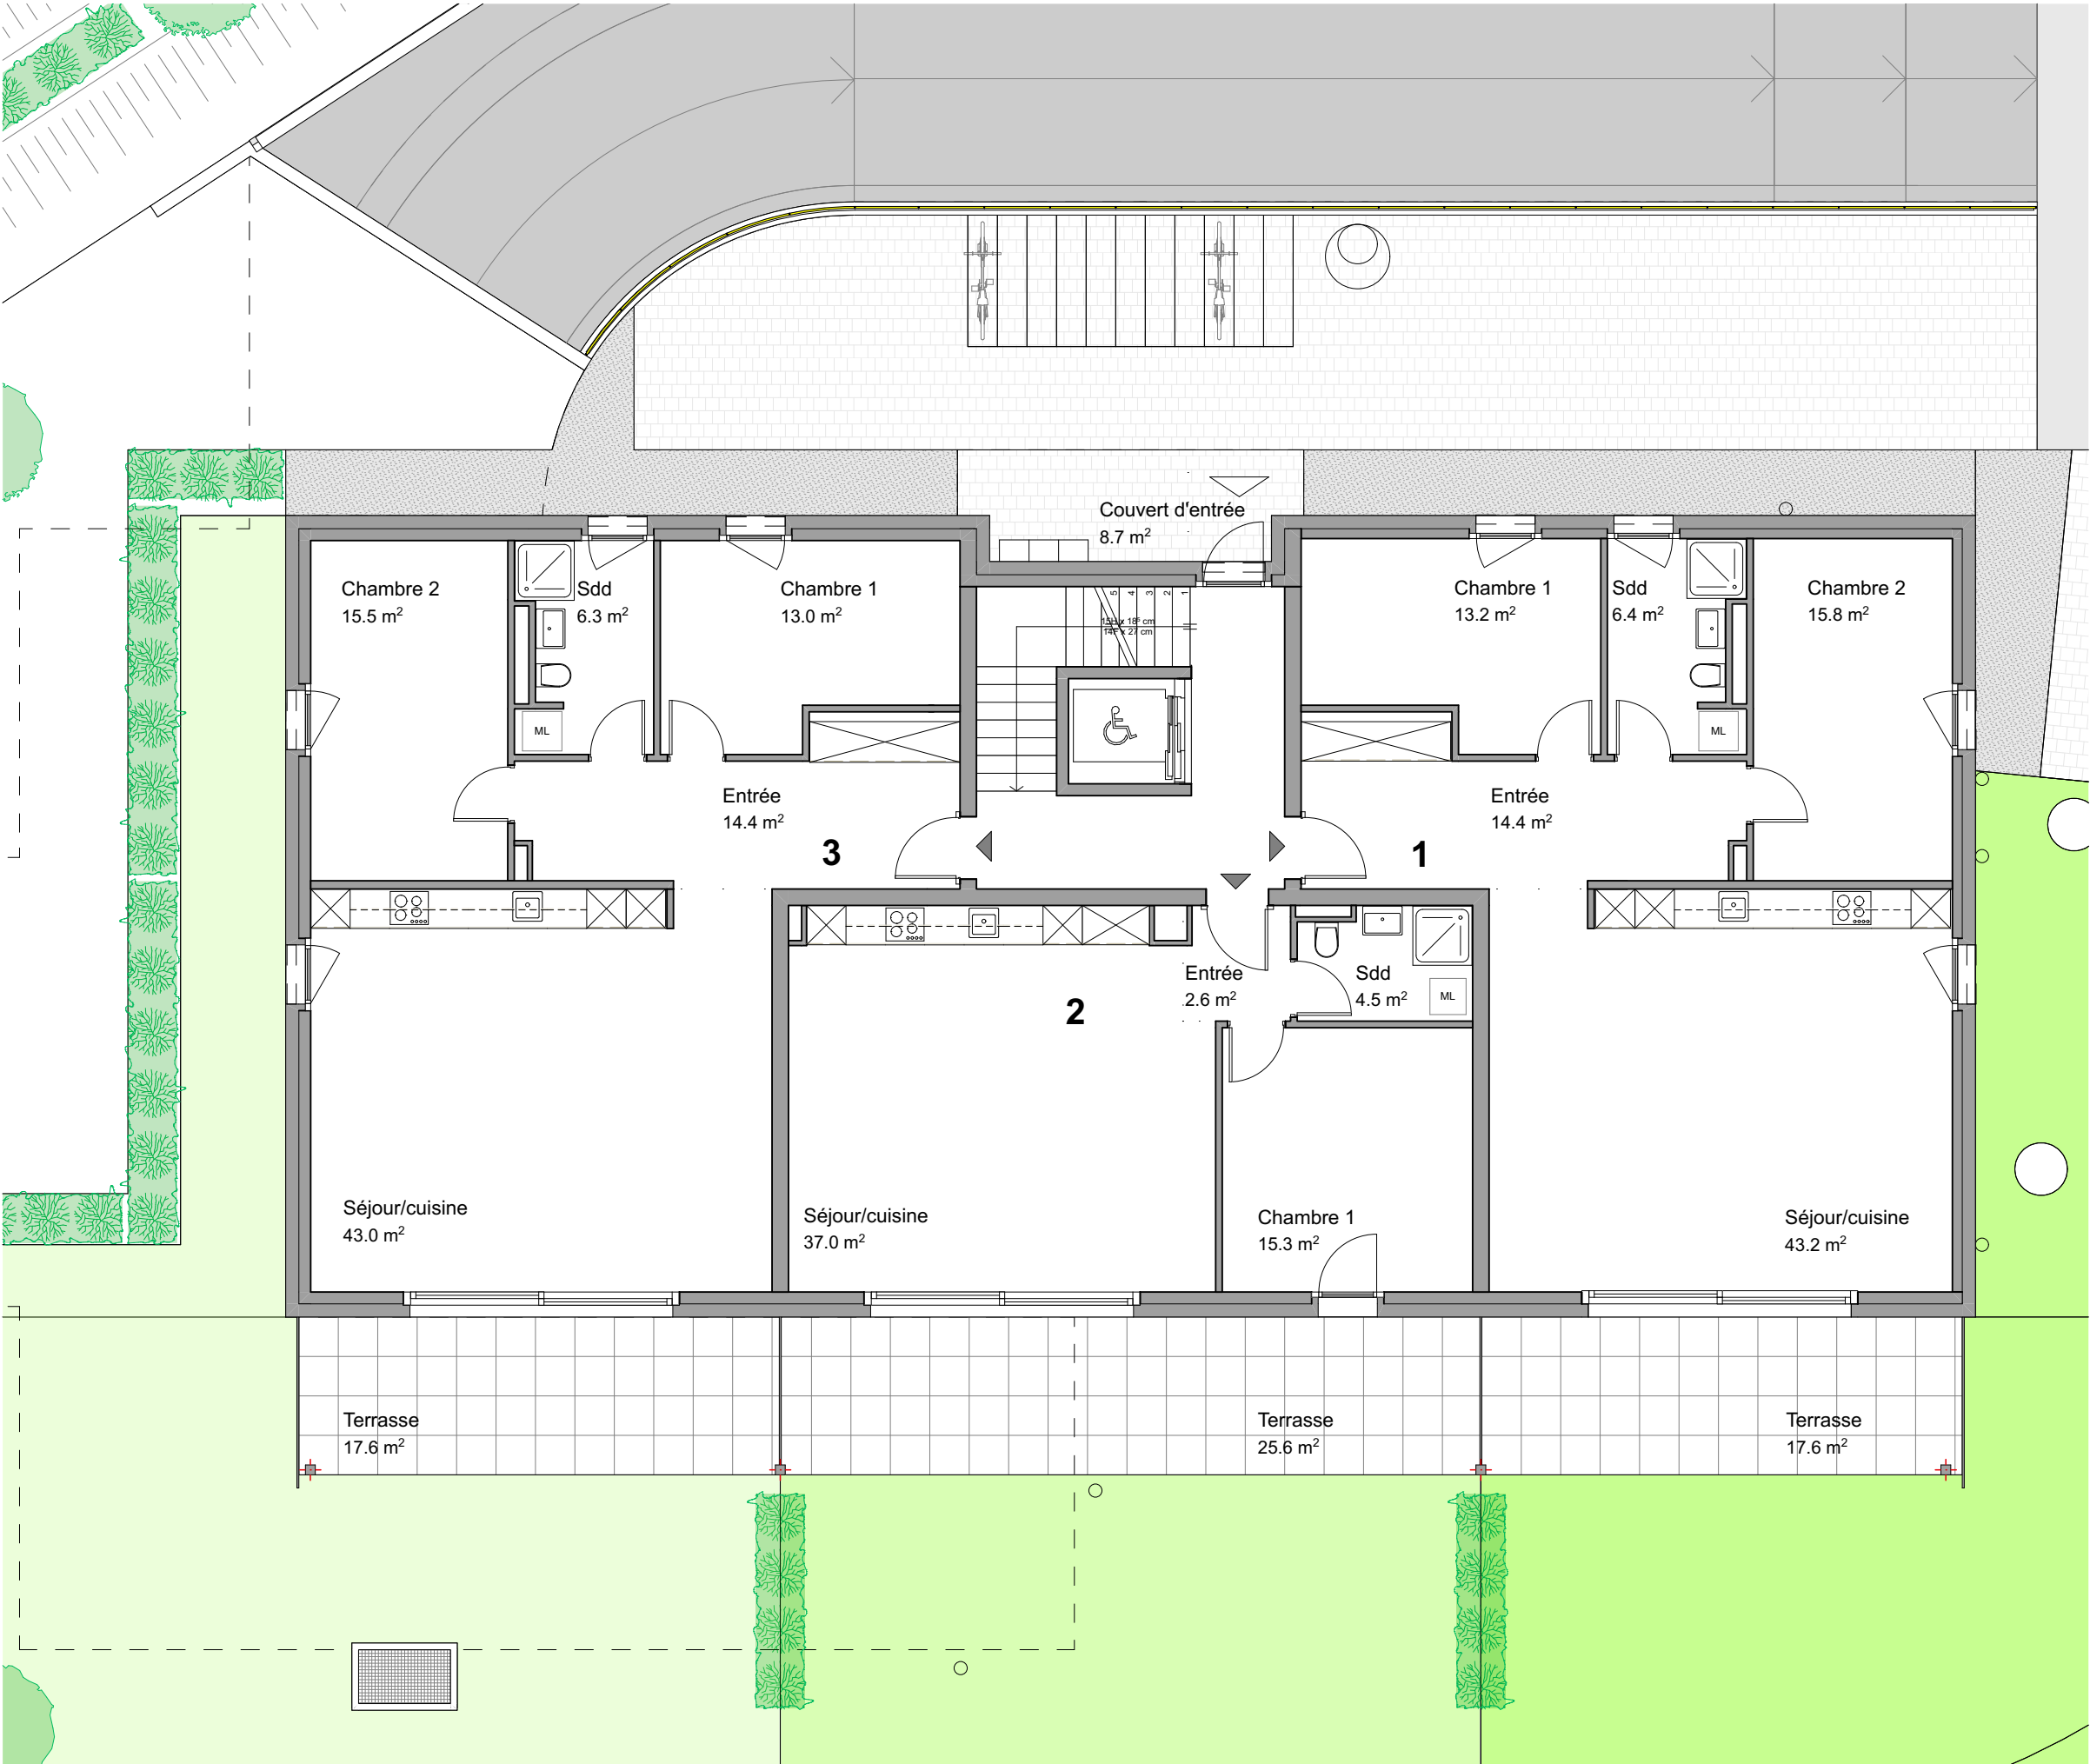

Appt 101


SN total:	93.0 m2
S PPE total:	95.0 m2
S balcon:	19.0 m2
S cave:	7.0 m2

Appt 102

SN total:	59.0 m2
S PPE total:	61.0 m2
S balcon:	27.0 m2
S cave:	5.8 m2

Appt 103

SN total:	93.0 m2
S PPE total:	95.0 m2
S balcon:	19.0 m2
S cave:	6.1 m2

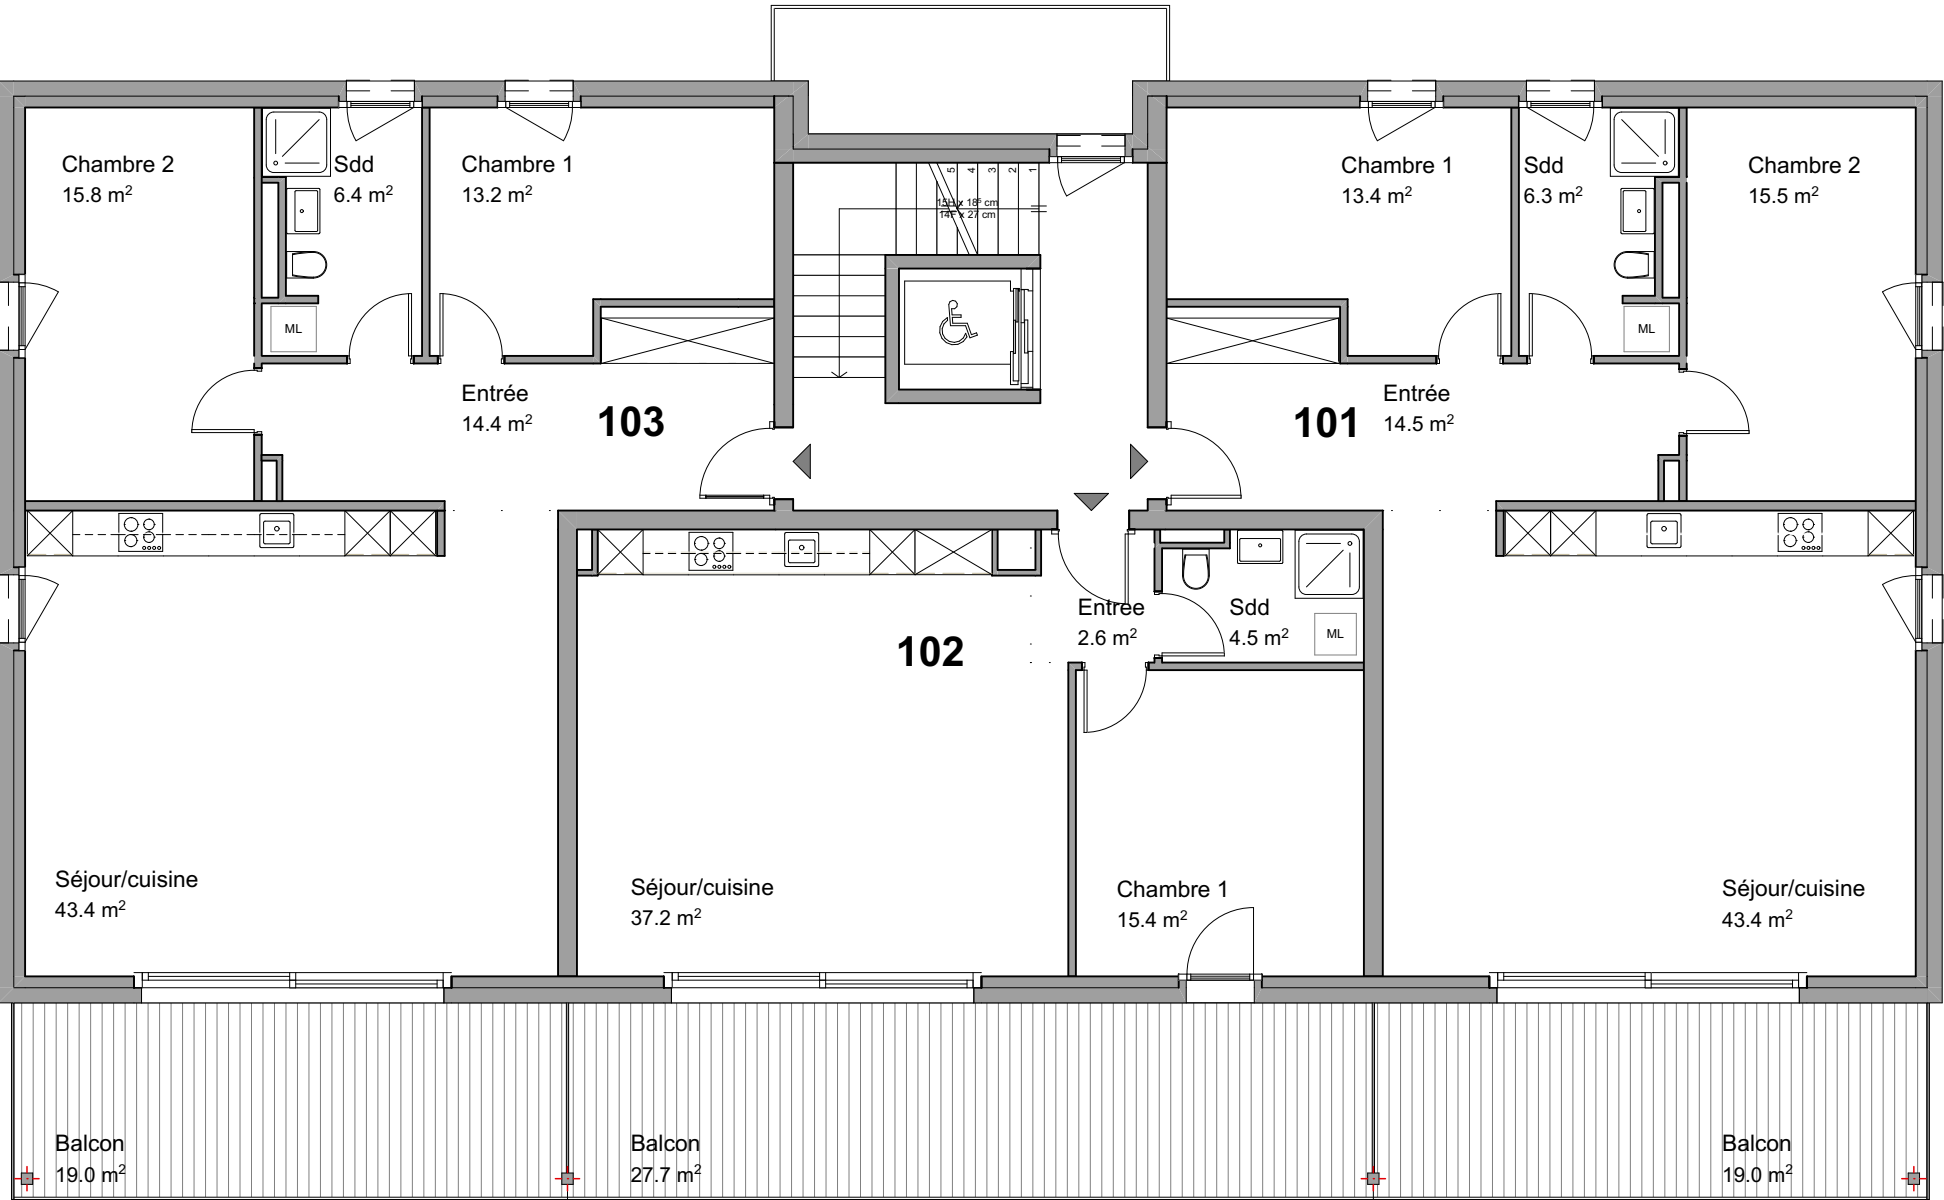

3 juin 2026

Appt 201

SN total:	93.0 m2
S PPE total:	95.0 m2
S balcon:	19.0 m2
S cave:	6.1 m2

Appt 202

SN total:	60.0 m2
S PPE total:	61.0 m2
S balcon:	27.0 m2
S cave:	5.8 m2

Appt 203

SN total:	93.0 m2
S PPE total:	95.0 m2
S balcon:	19.0 m2
S cave:	7.0 m2

