


UK.R.ST. +2.35  
OK.F.BR. +0.74

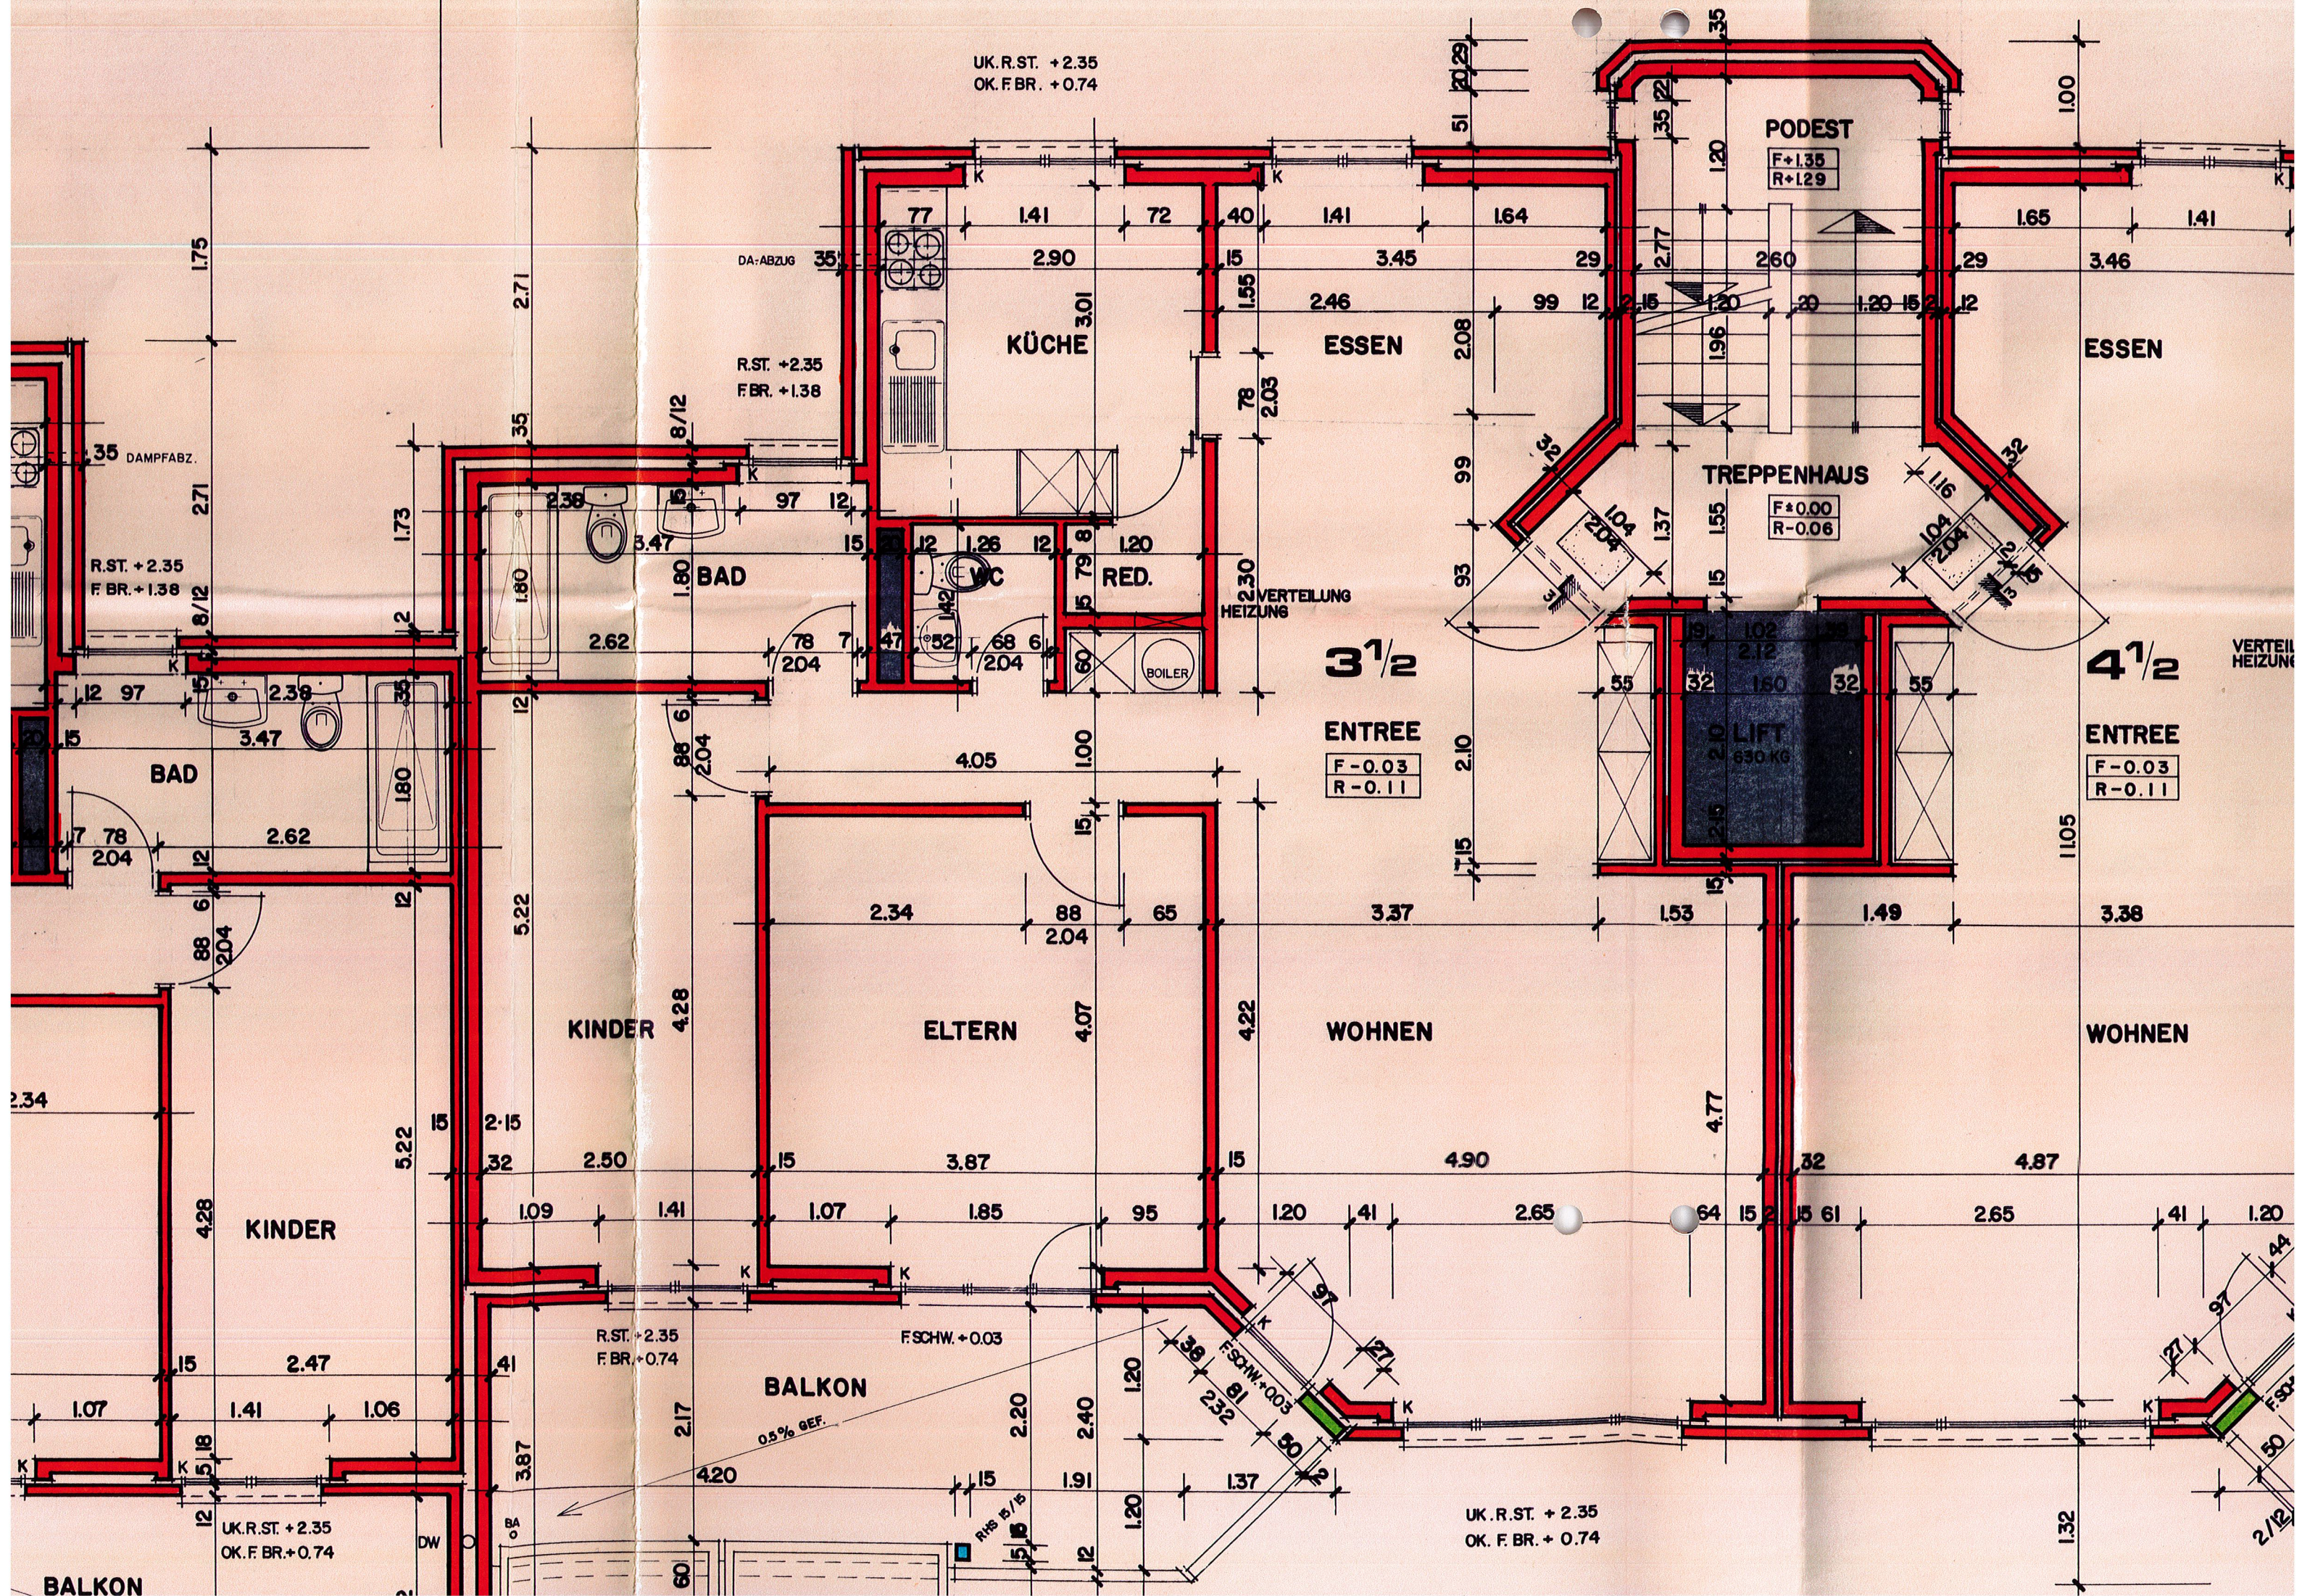

R.ST. +2.35  
F.BR. +1.38

R.ST. +2.35  
F.BR. +1.38

R.ST. +2.35  
F.BR. +0.74

UK.R.ST. +2.35  
OK.F.BR. +0.74

UK.R.ST. +2.35  
OK.F.BR. +0.74

PODEST  
F+1.35  
R+1.29

TREPPENHAUS  
F±0.00  
R-0.06

ENTREE  
F-0.03  
R-0.11

ENTREE  
F-0.03  
R-0.11

F.SCHW. +0.03

F.SCHW. +0.03

VERTEILUNG HEIZUNG

VERTEILUNG HEIZUNG

DA-ABZUG

DAMPFABZ.

BA

DW

RHS B/15

F.30