

RÉSIDENCE PHENIX - 13 APPARTEMENTS - LA TOUR-DE-PEILZ

LOT 9 - MME MAIRE

MISE A JOUR: 23.05.2024

15000

11900

11520

1500

1720

1500

11900

11520

isolation périphérique
+ crépi = 190mm






















































































03.05.2021

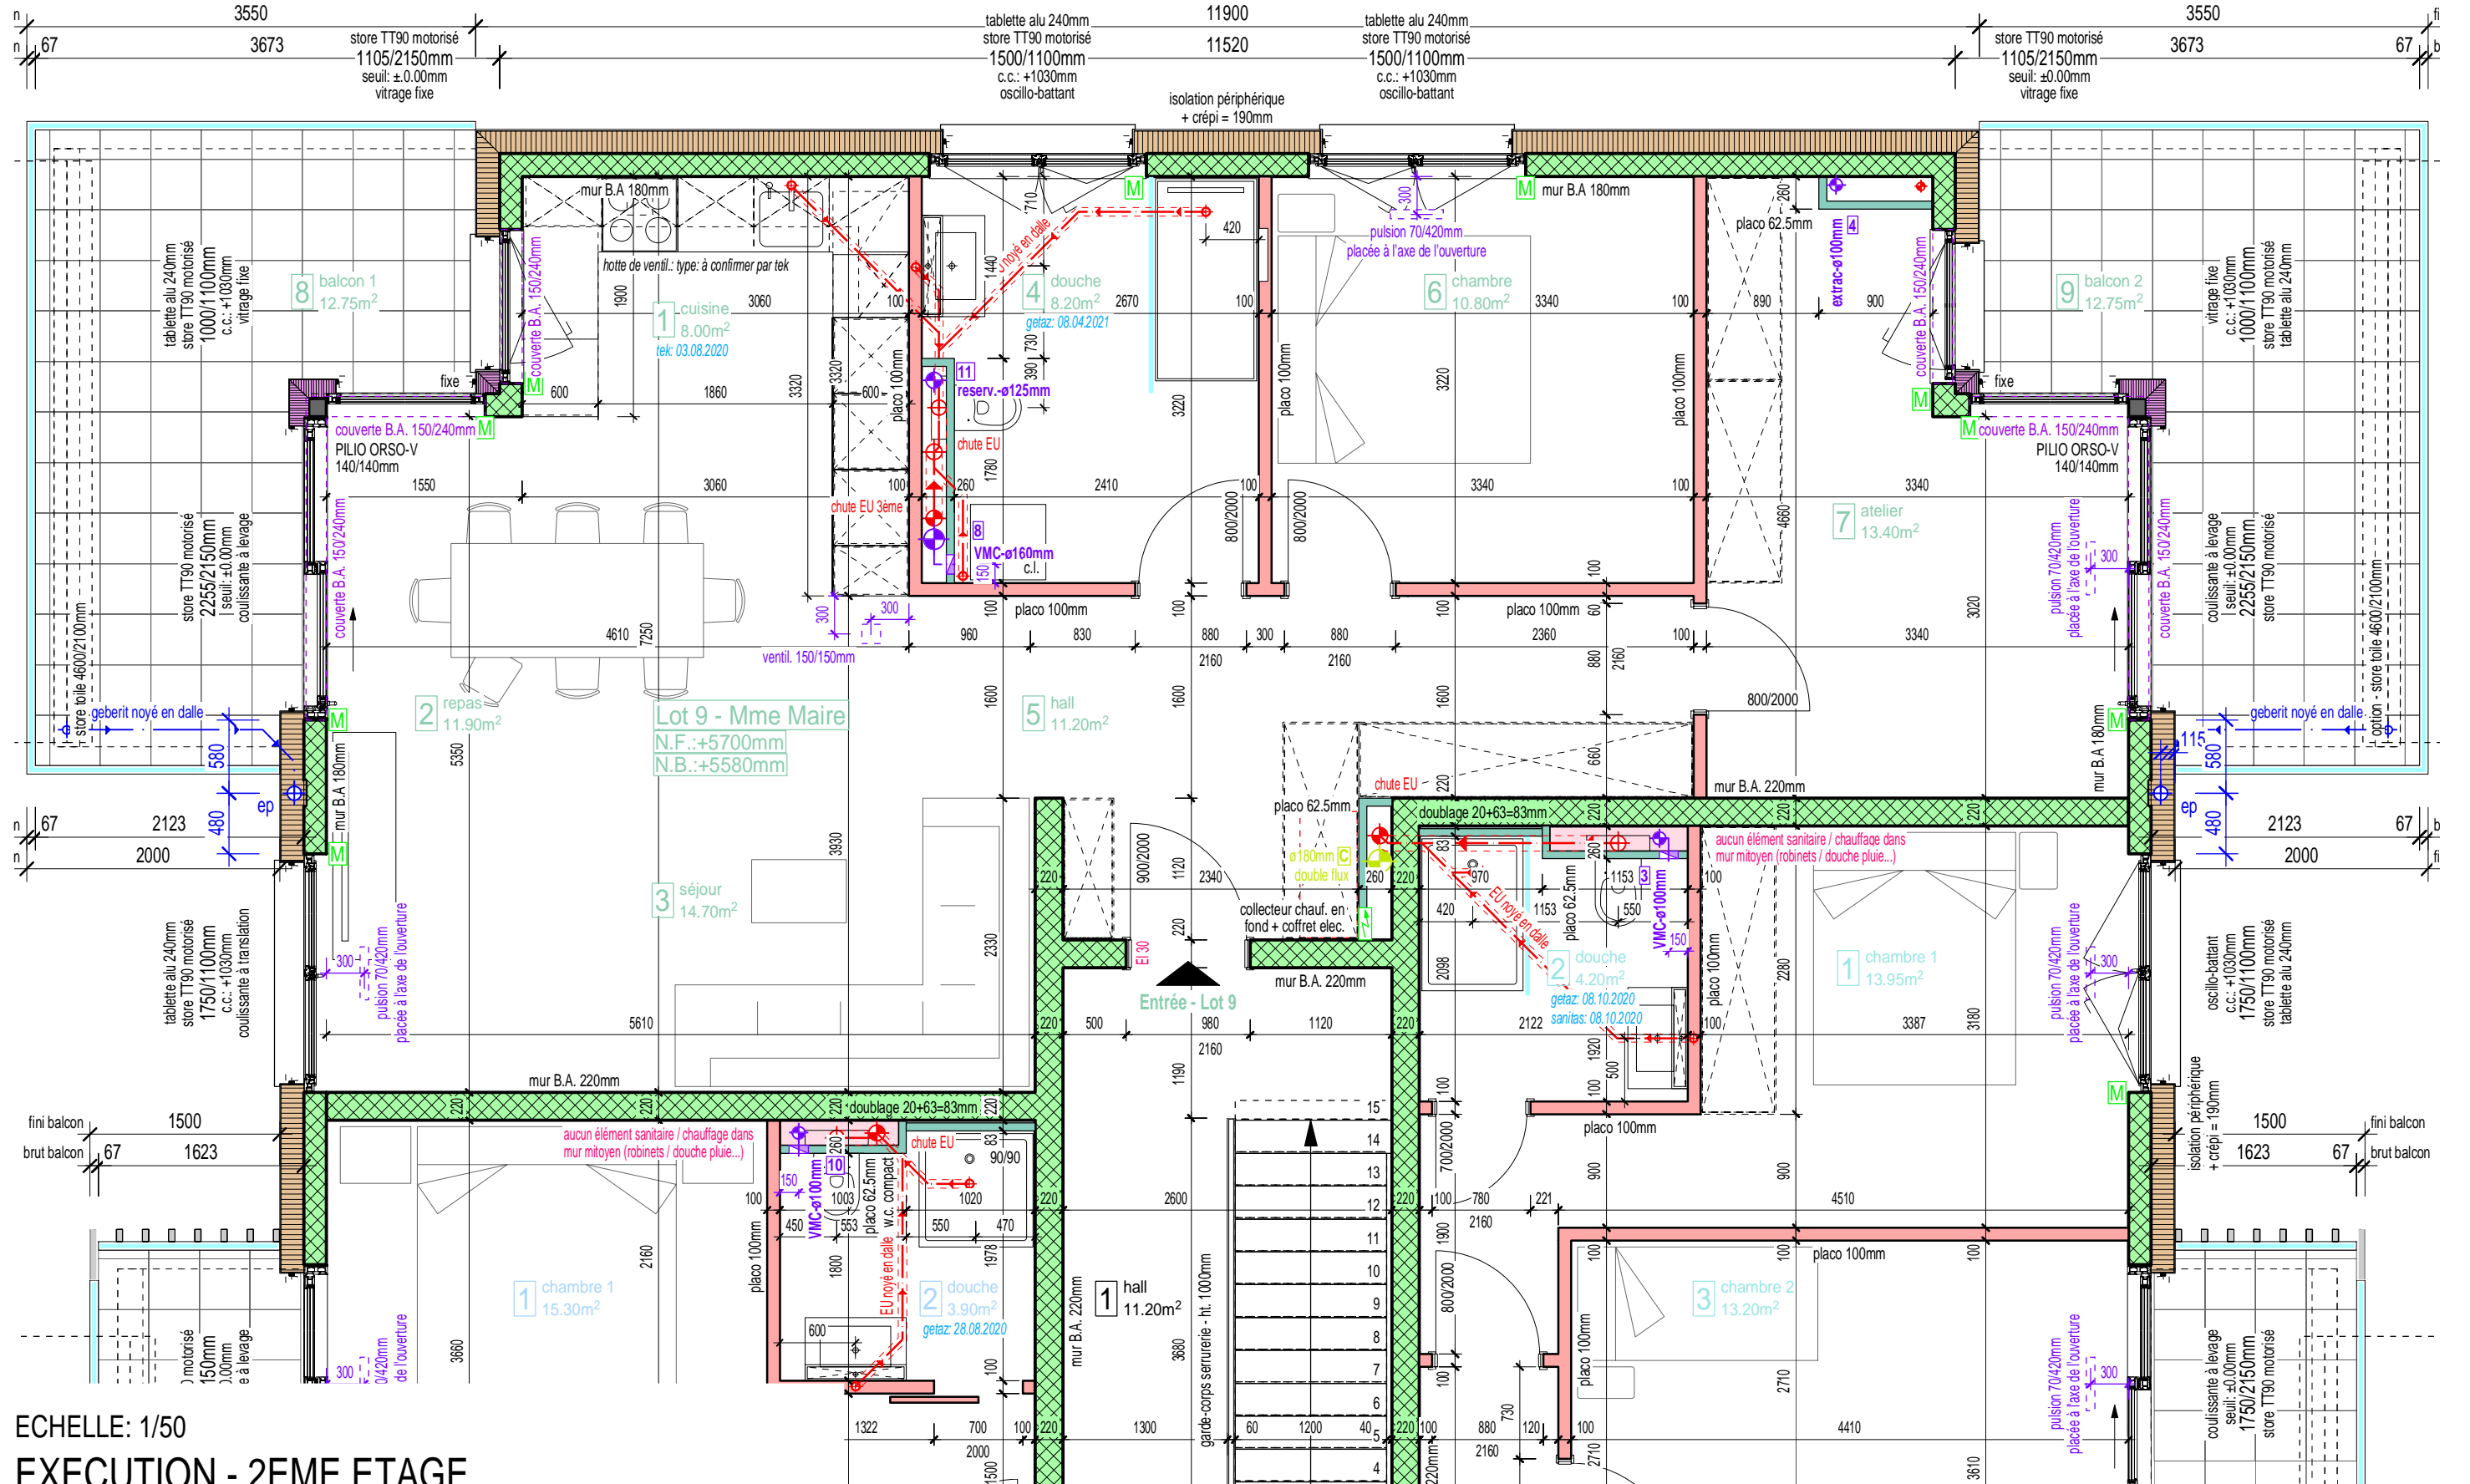

ECHELLE: 1/50

EXECUTION - 2EME ETAGE