


schnitt A3 - Haus A3

sen: +1.24
 g: +0.44
 +0.34


Sturz Fertig Aussen: +2.04
 FB Aussen fertig: +1.24
 Br. roh: +1.14

Sturz Fertig Aussen: +2.04
 FB Aussen fertig: +0.98
 Br. roh: +0.88

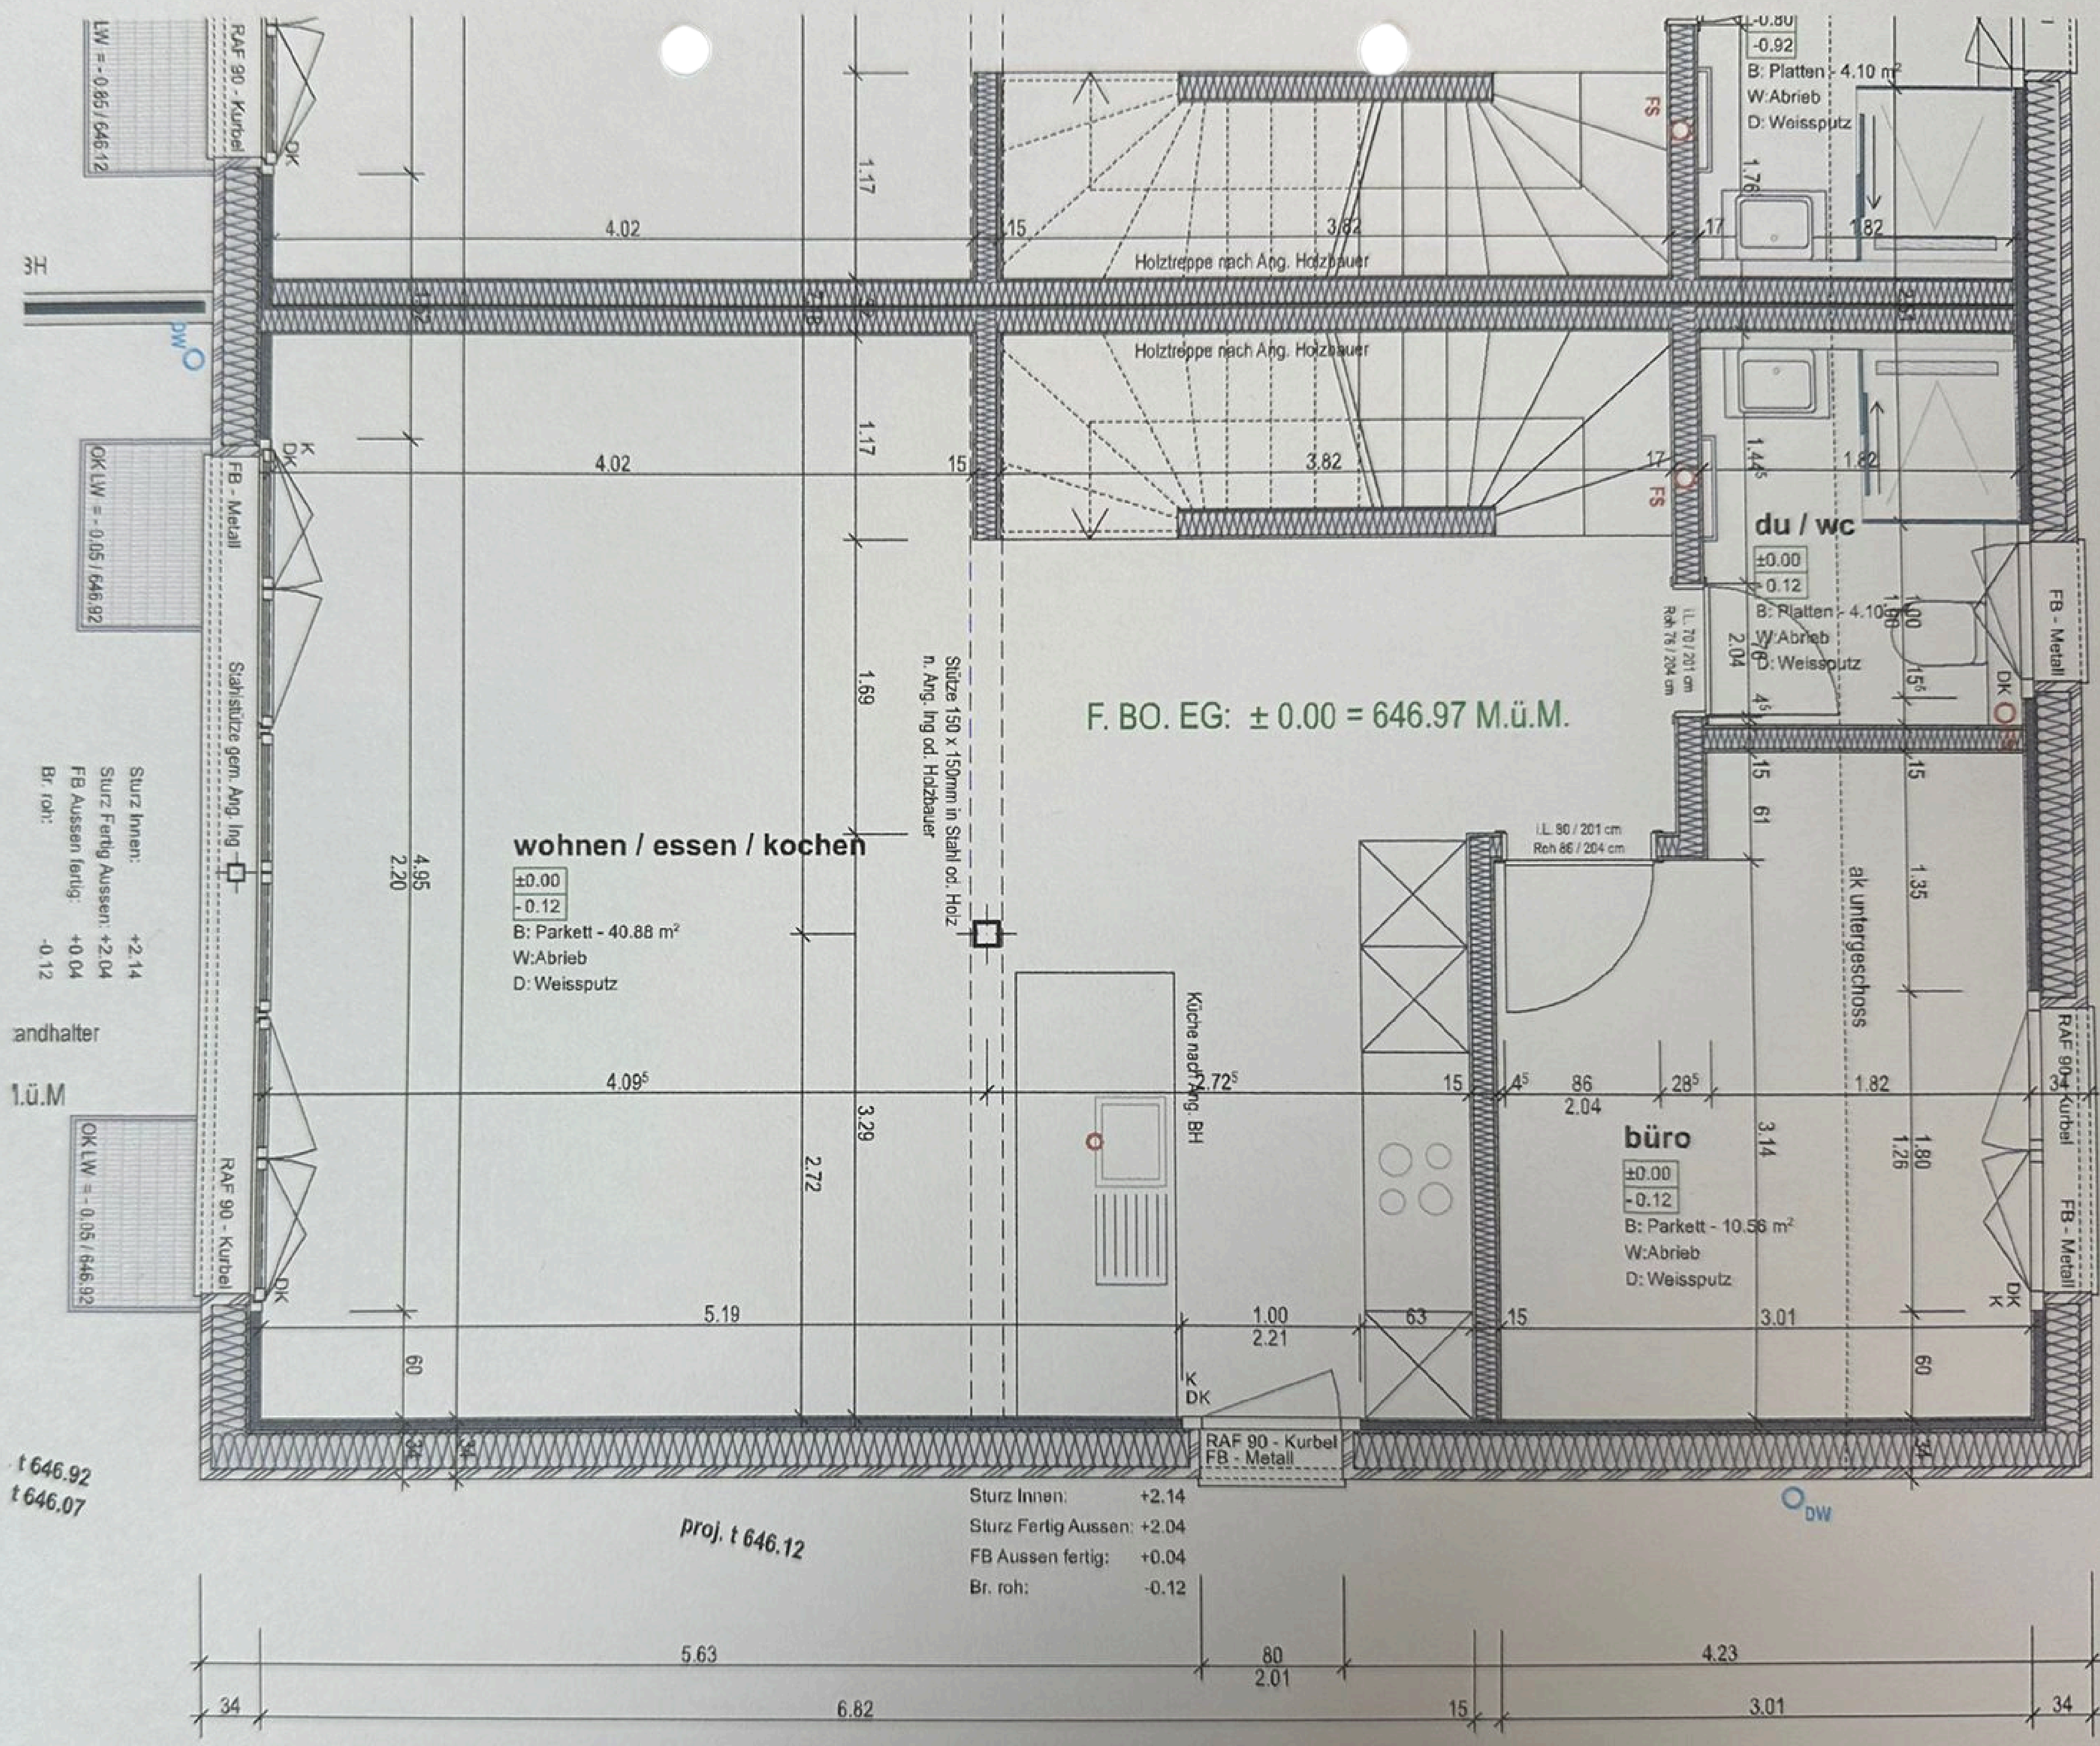

ERDGESCHOSS - ECKE - mst. 1:50
 datum: 31.03.2022

HAUS NR. 68

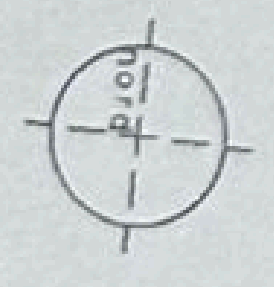

t 646.92
 t 646.07

