



1. OBERGESCHOSS

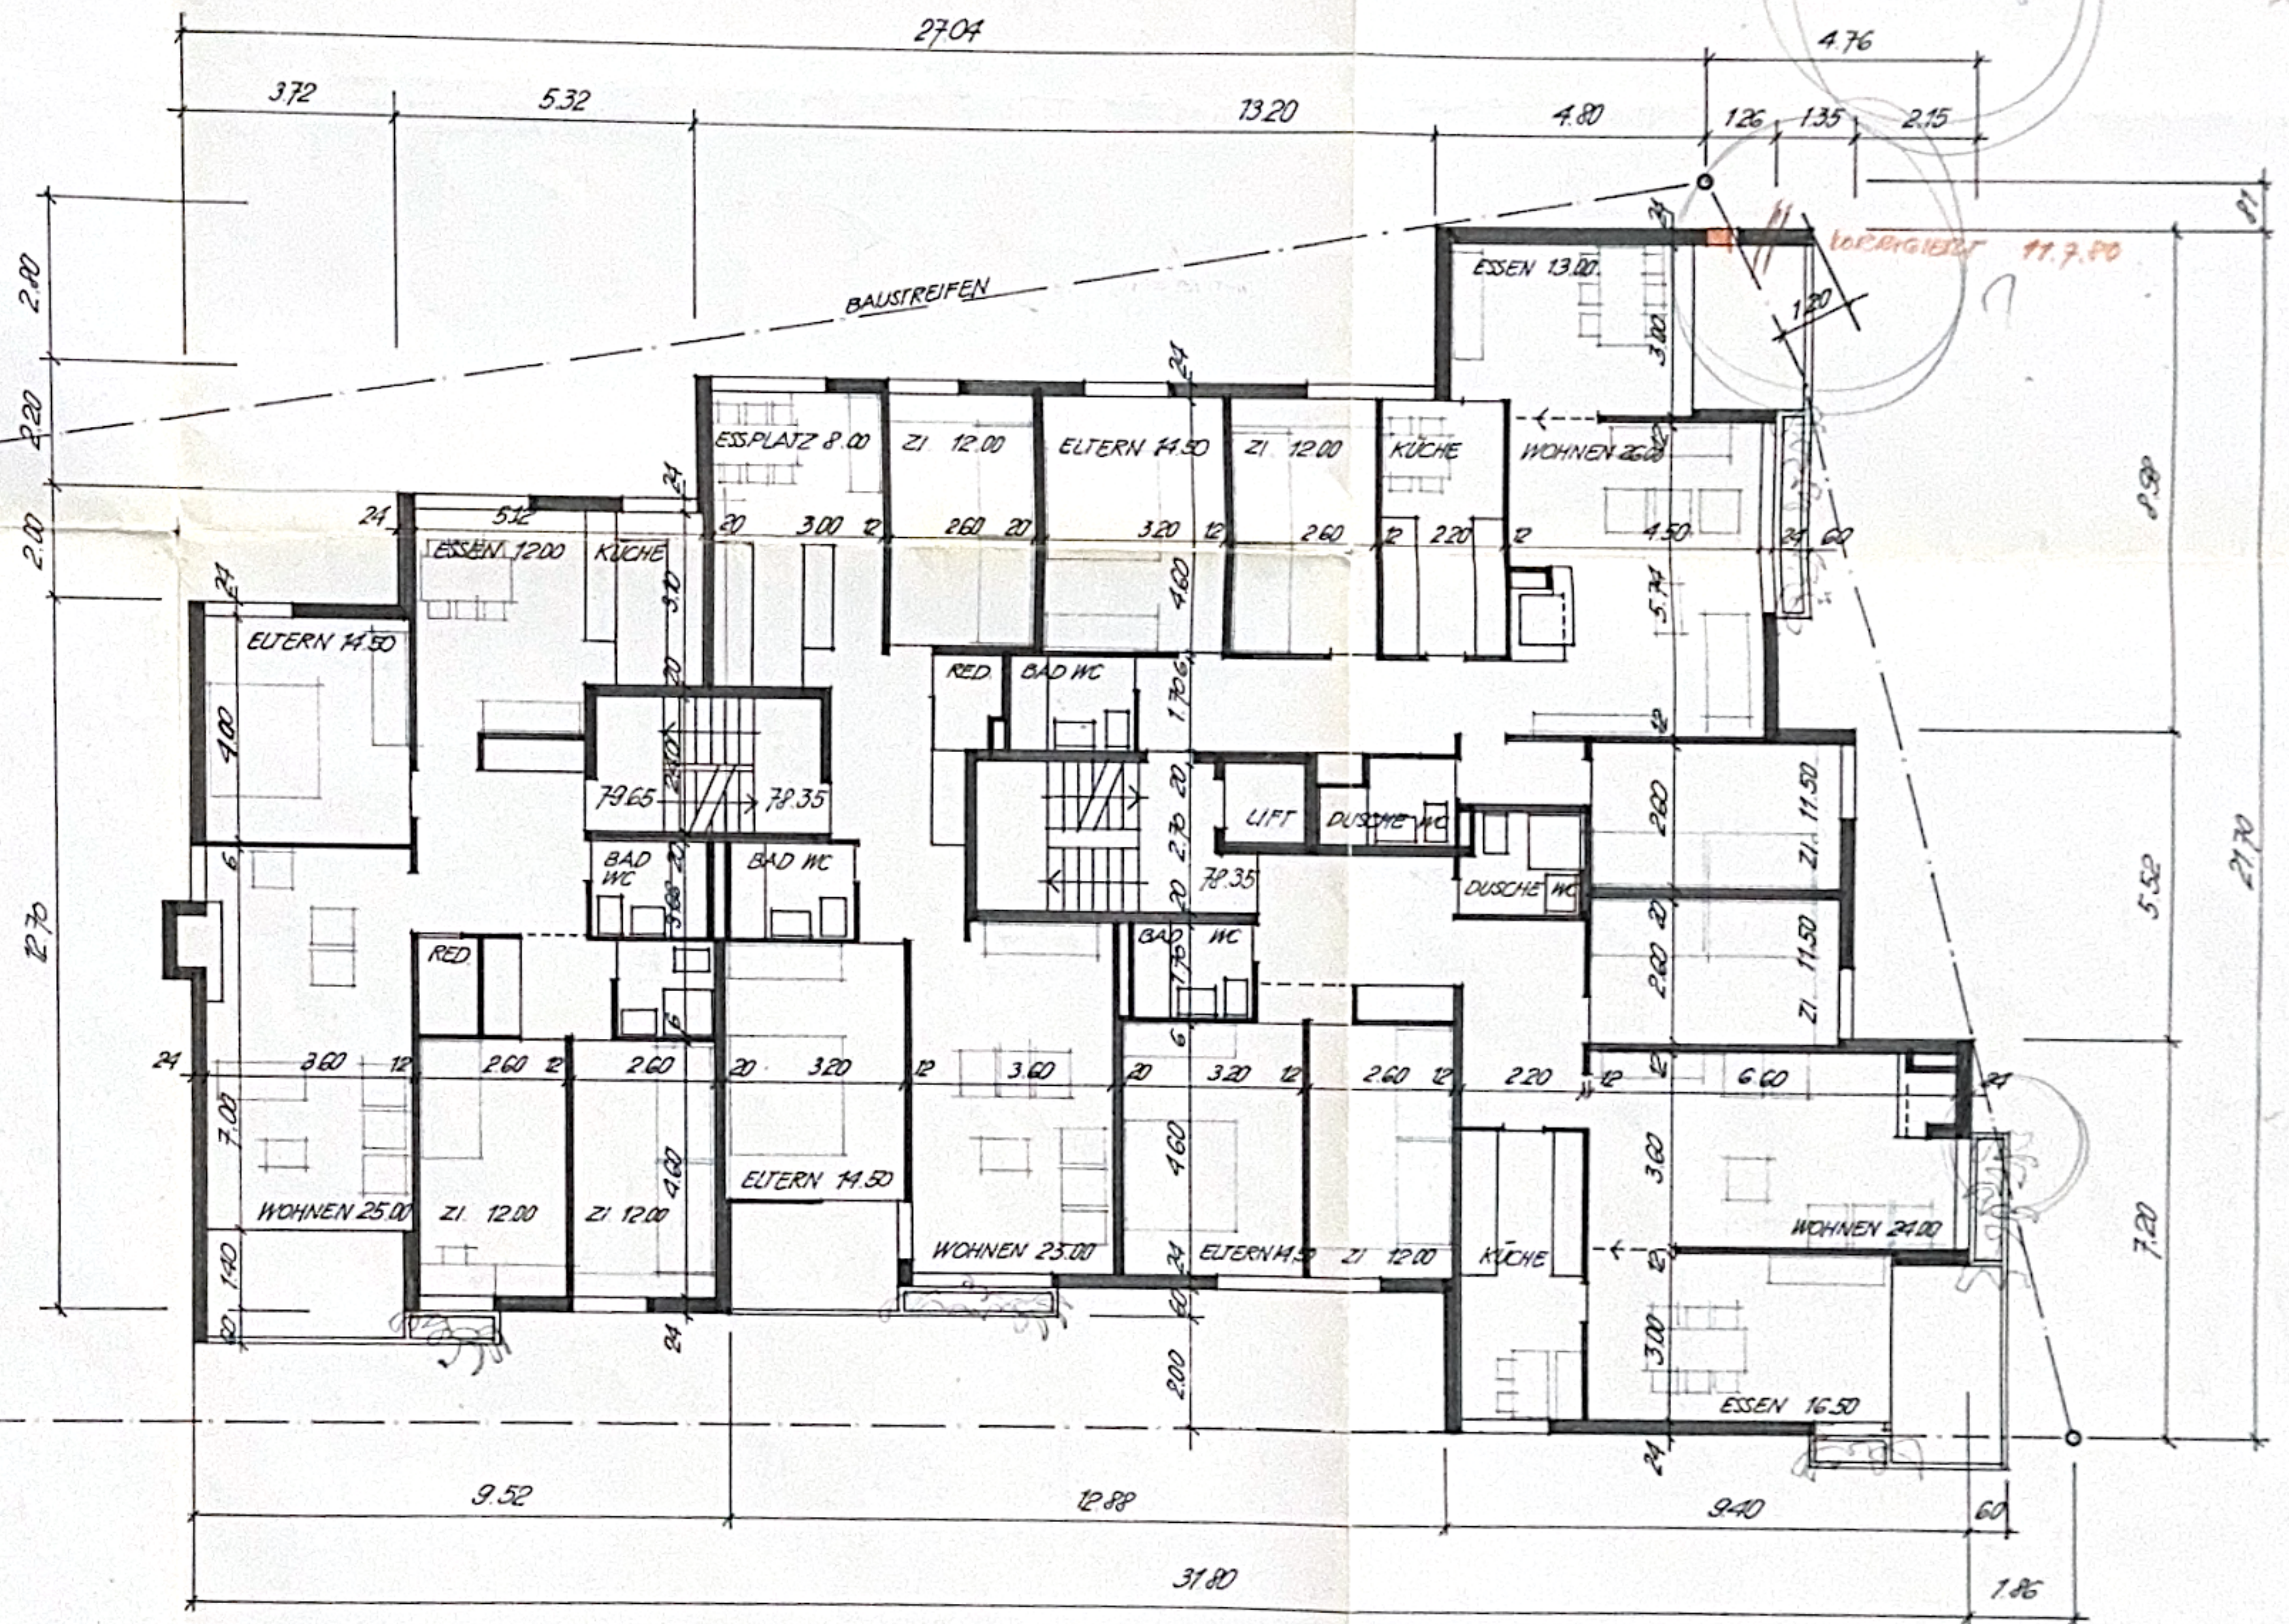

UNTERGESCHOSS

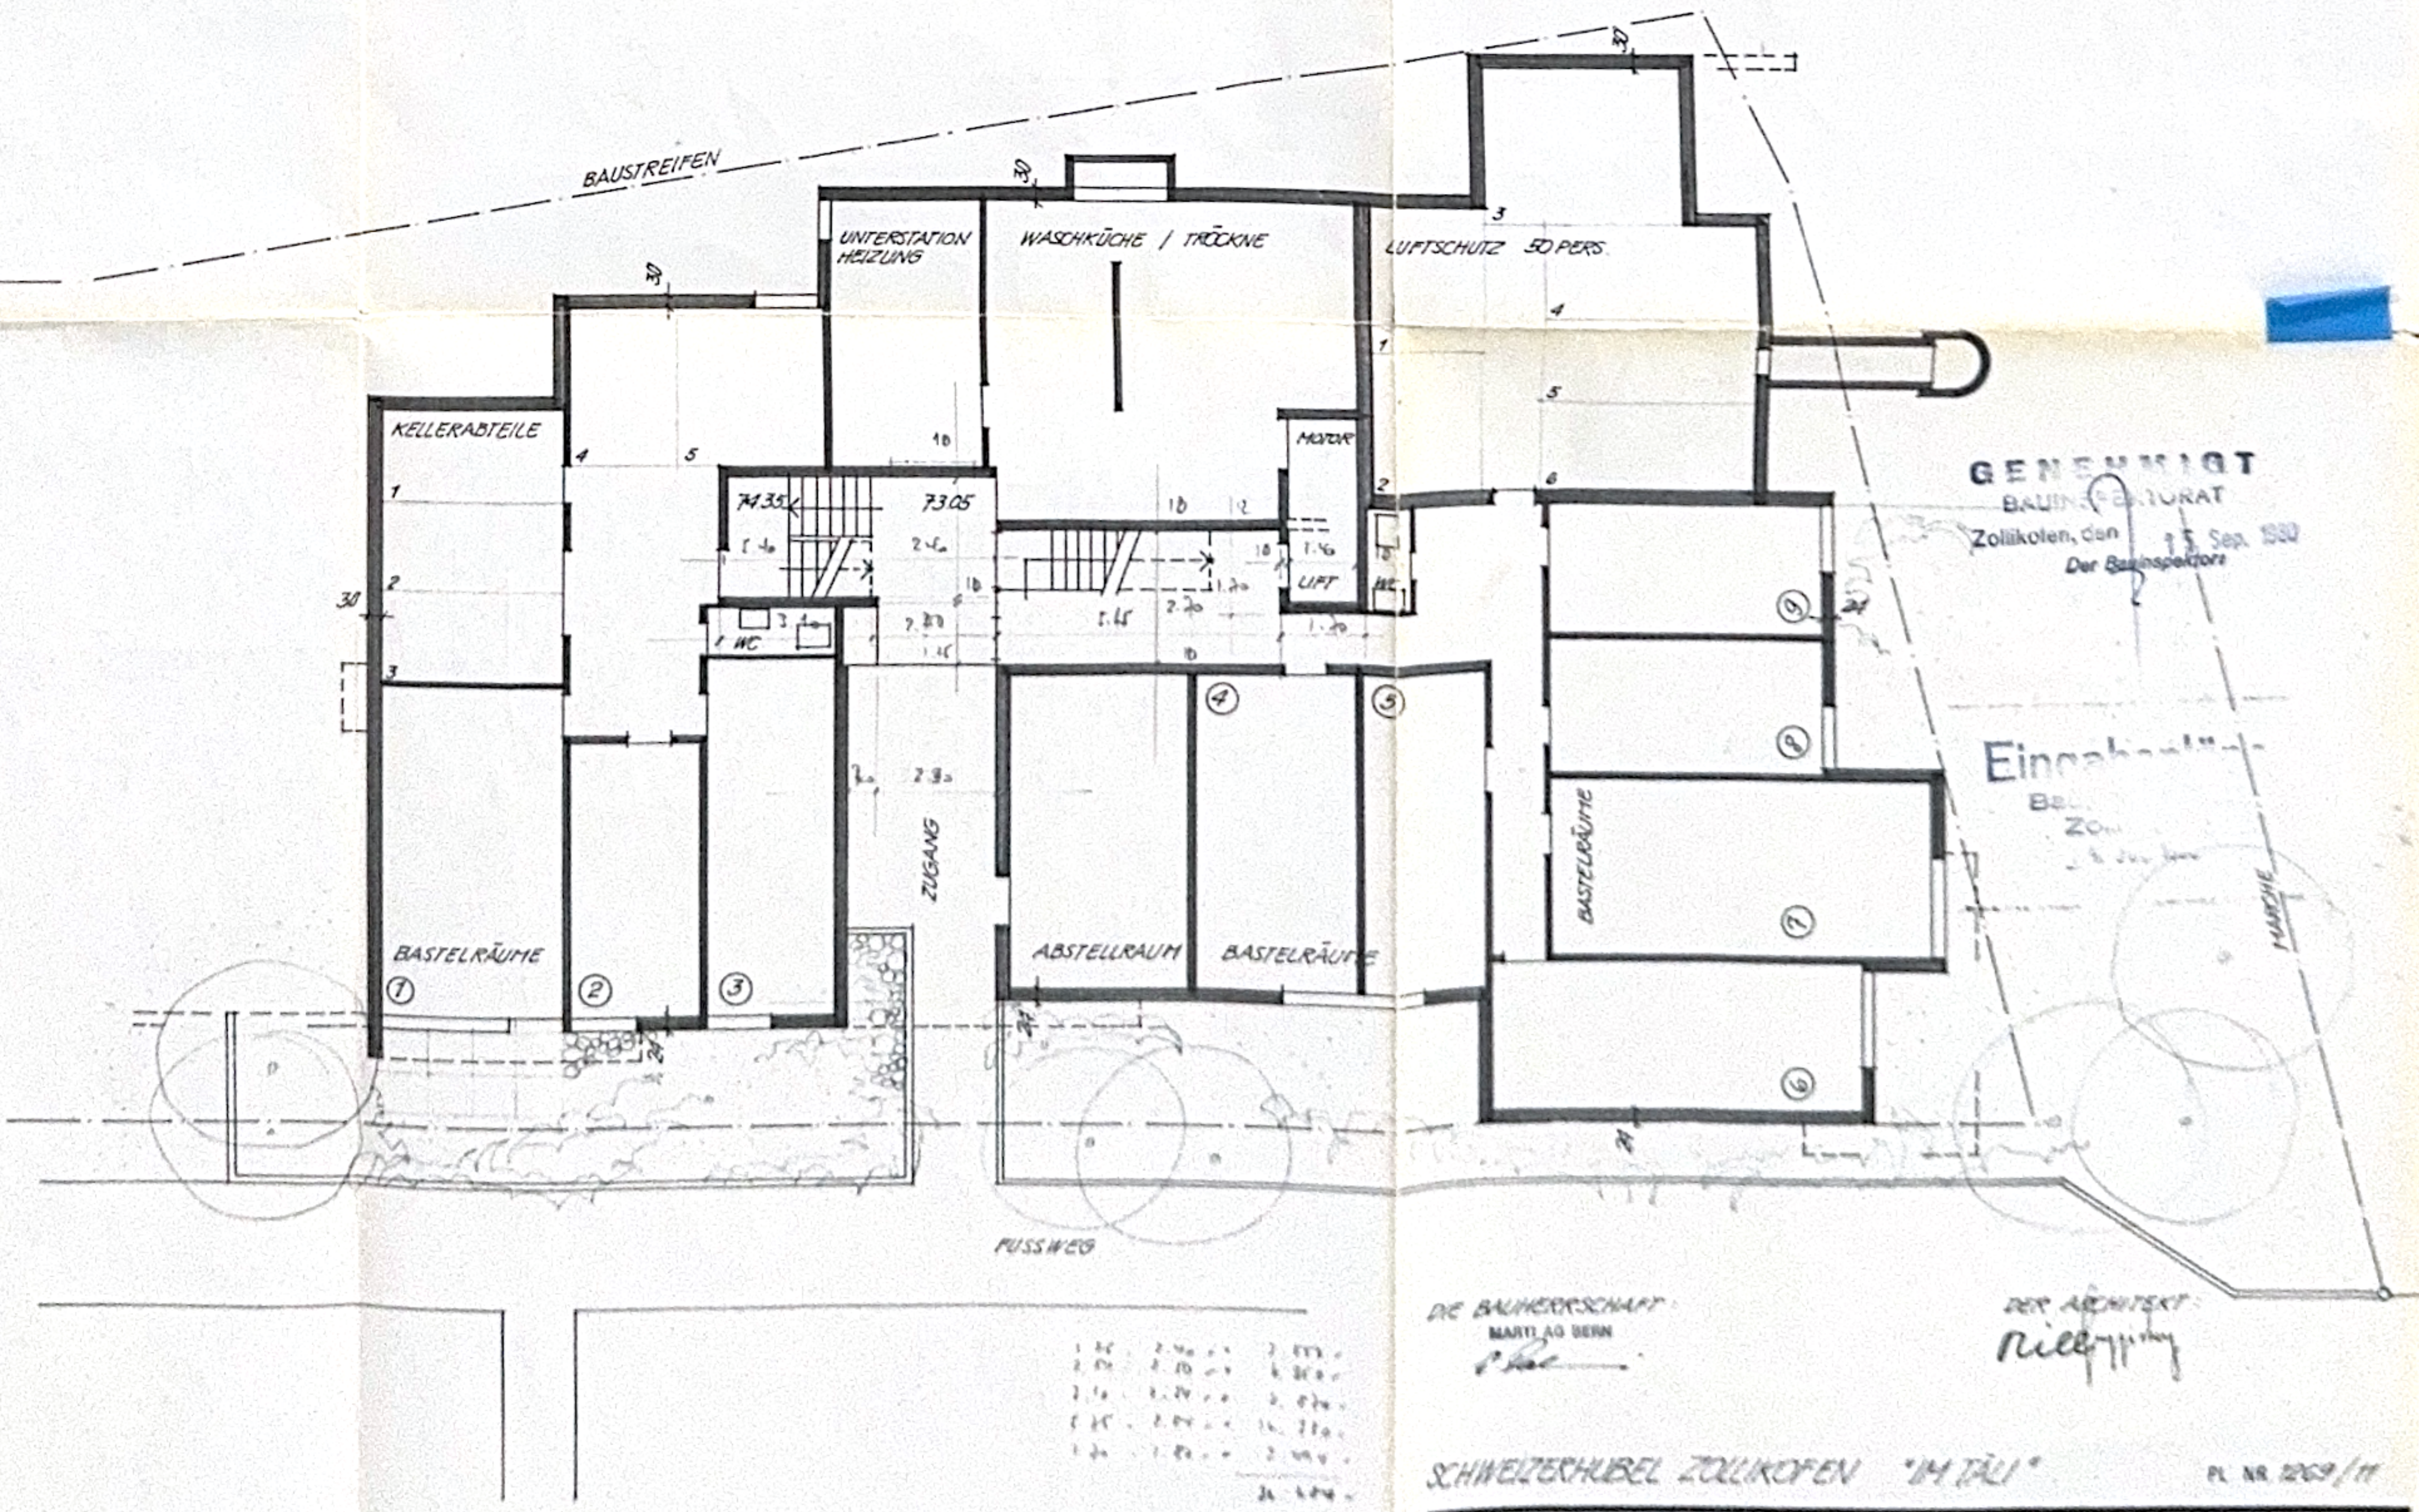

DE BAUHERSCHAFT
MARTIN AG BERN

DER ARCHITECT
Niedig

SCHWEIZERHUBEL ZOLLIKOFEN "14 TELI"

PL. NR. 2269/11

BLOCK A1
GRUNDRISS

MST. 1:100

GEZ. Nr. GR. 0.50
REV. DAT. 26.6.90
HELPER ARCHITECTEN AG WELTPOSTSTR. 17 3015 BERN TEL. 031 44 62 44