


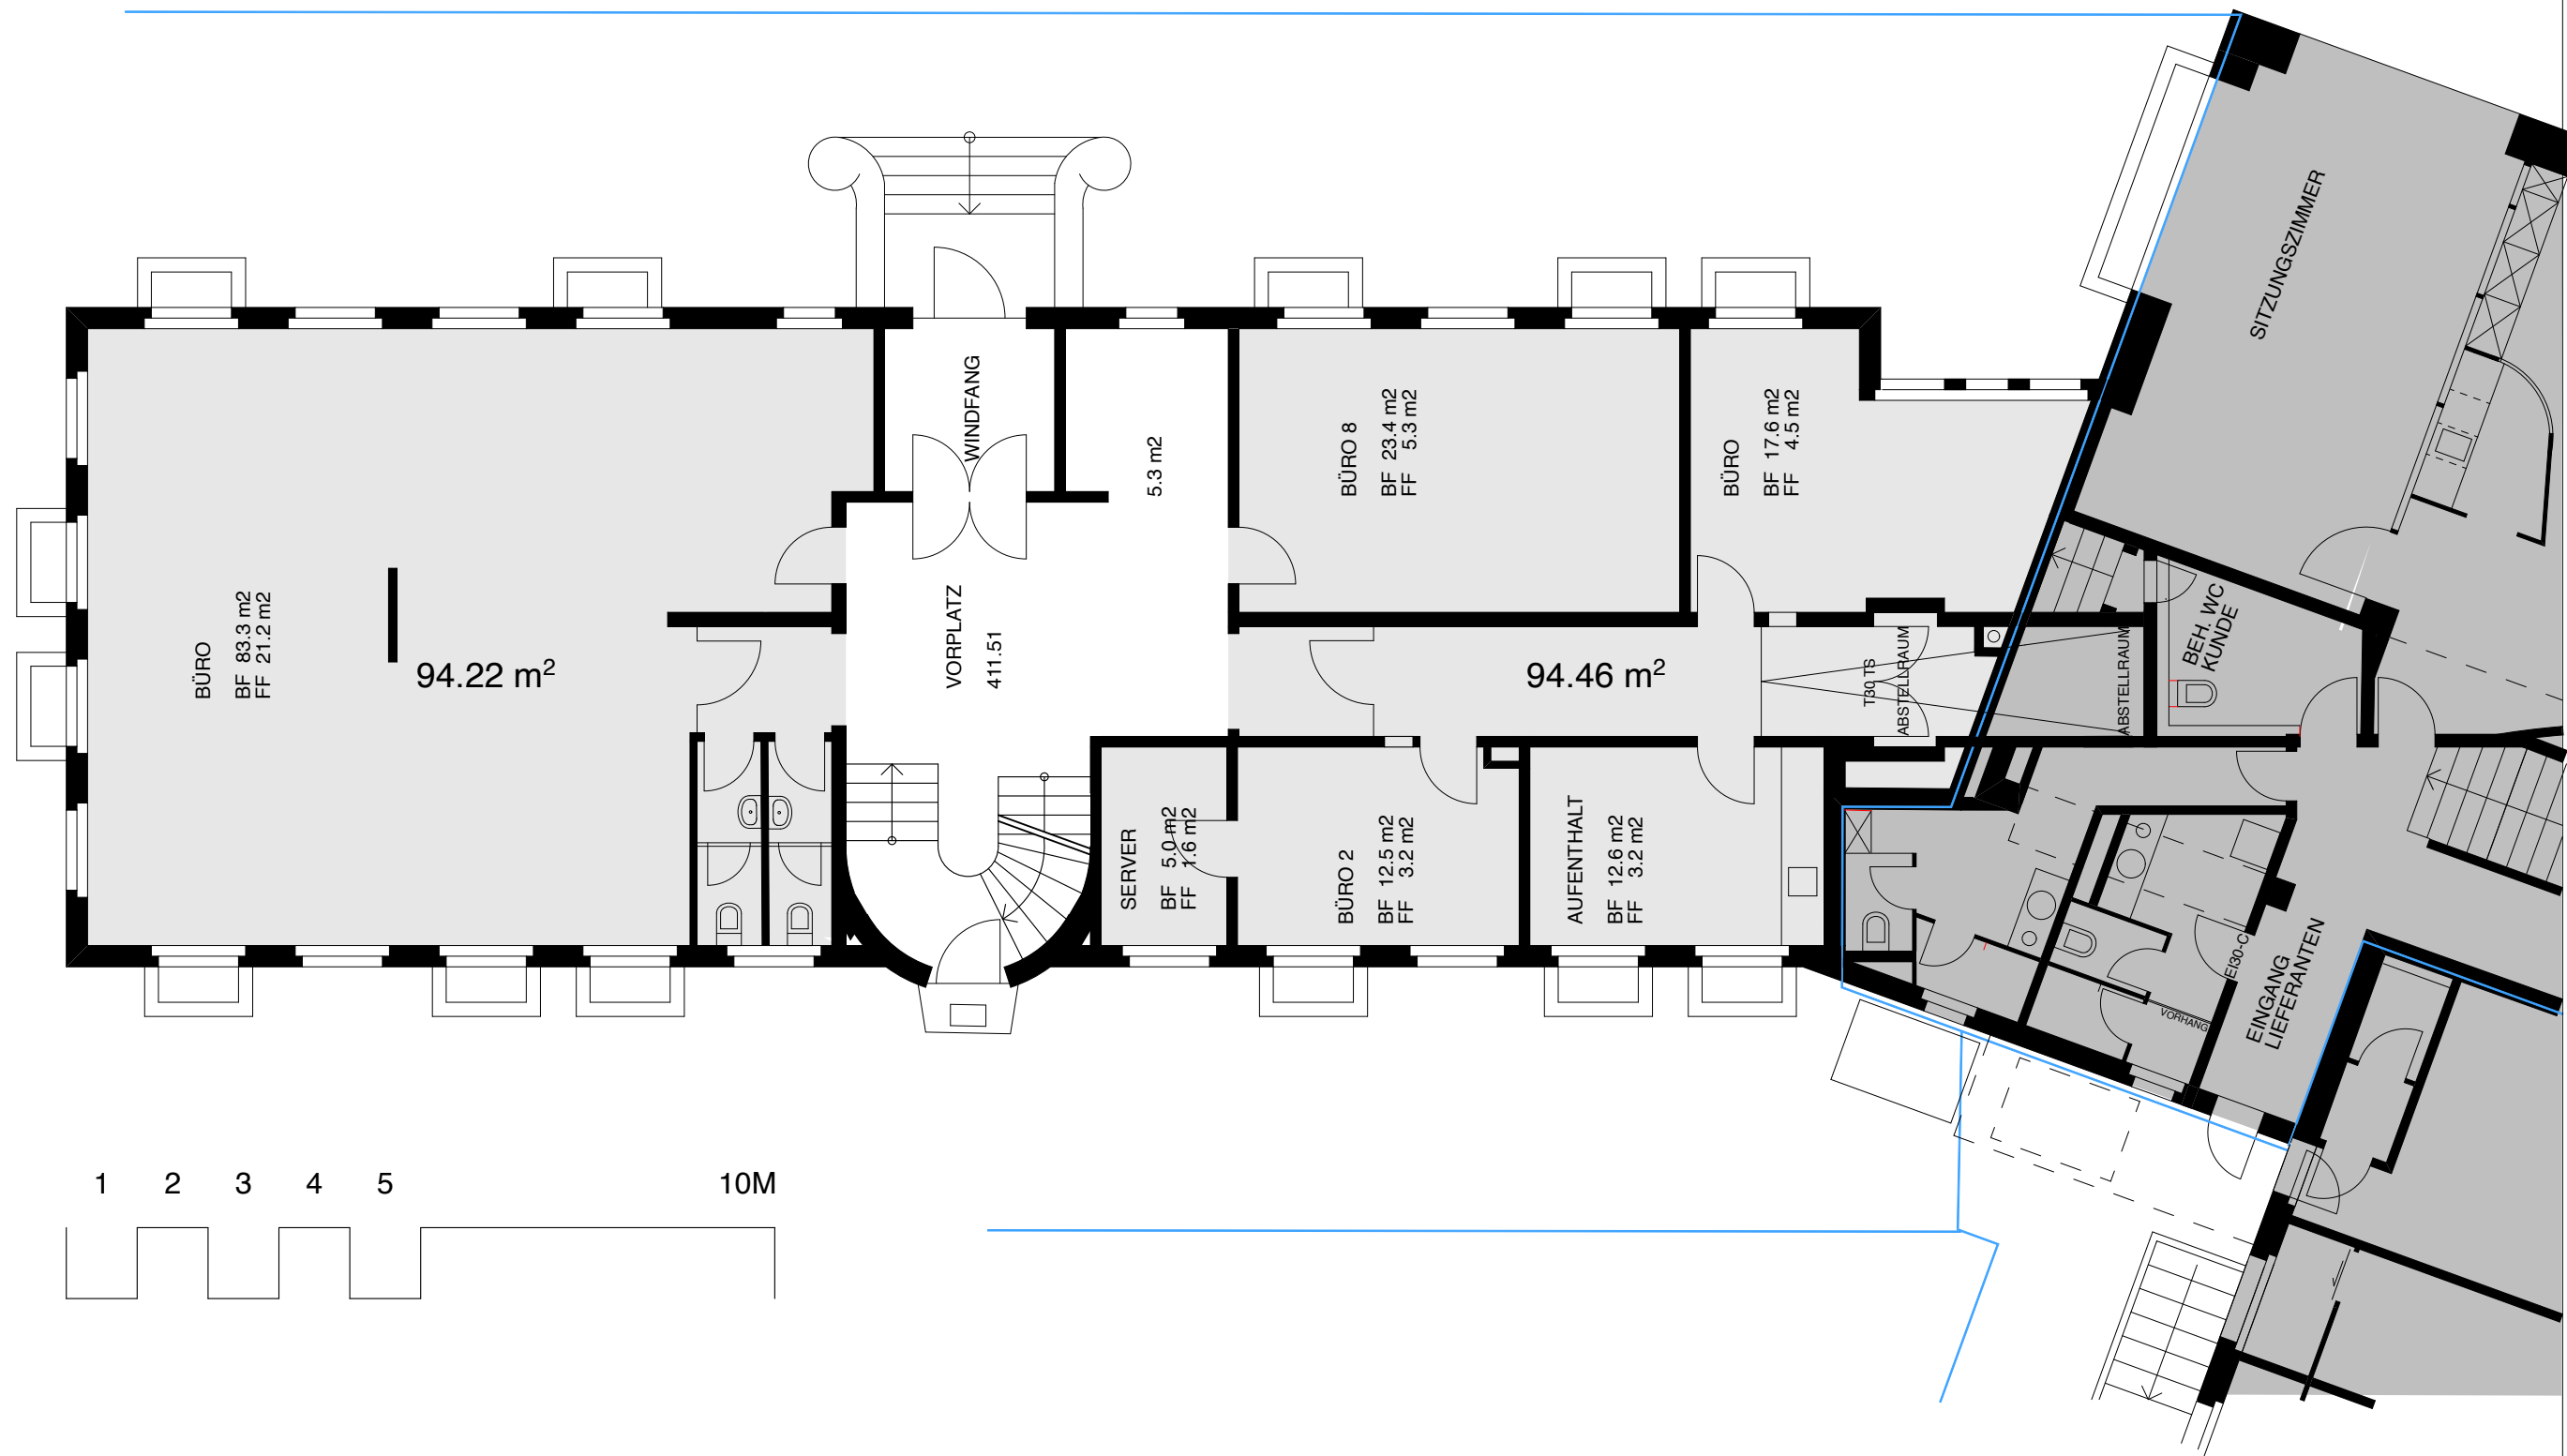

|                                              |                                           |             |     |          |                                                                |
|----------------------------------------------|-------------------------------------------|-------------|-----|----------|----------------------------------------------------------------|
| BAUHERR                                      | DESCO IMMOBILIEN AG BRANDSCHENKESTRASSE 2 | 8001 ZÜRICH | DAT | 02.07.02 | OBJEKT-NR<br><b>8513 / B 6</b><br><br>PLAN-NR<br>290 / B2 / EG |
| OBJEKT                                       | BRANDSCHENKESTRASSE 2                     | 8001 ZÜRICH | GEZ | cm/thom  |                                                                |
| GRUNDRISS ERDGESCHOSS                        |                                           |             | REV | 11.02.26 |                                                                |
| MMS-ARCH-AG<br>ZELTWEG 23 8032 ZÜRICH        |                                           |             | MST | 1:100    |                                                                |
| Telefon 044 251 05 77<br>hpth.mms@bluewin.ch |                                           |             | GR  | A3       |                                                                |