





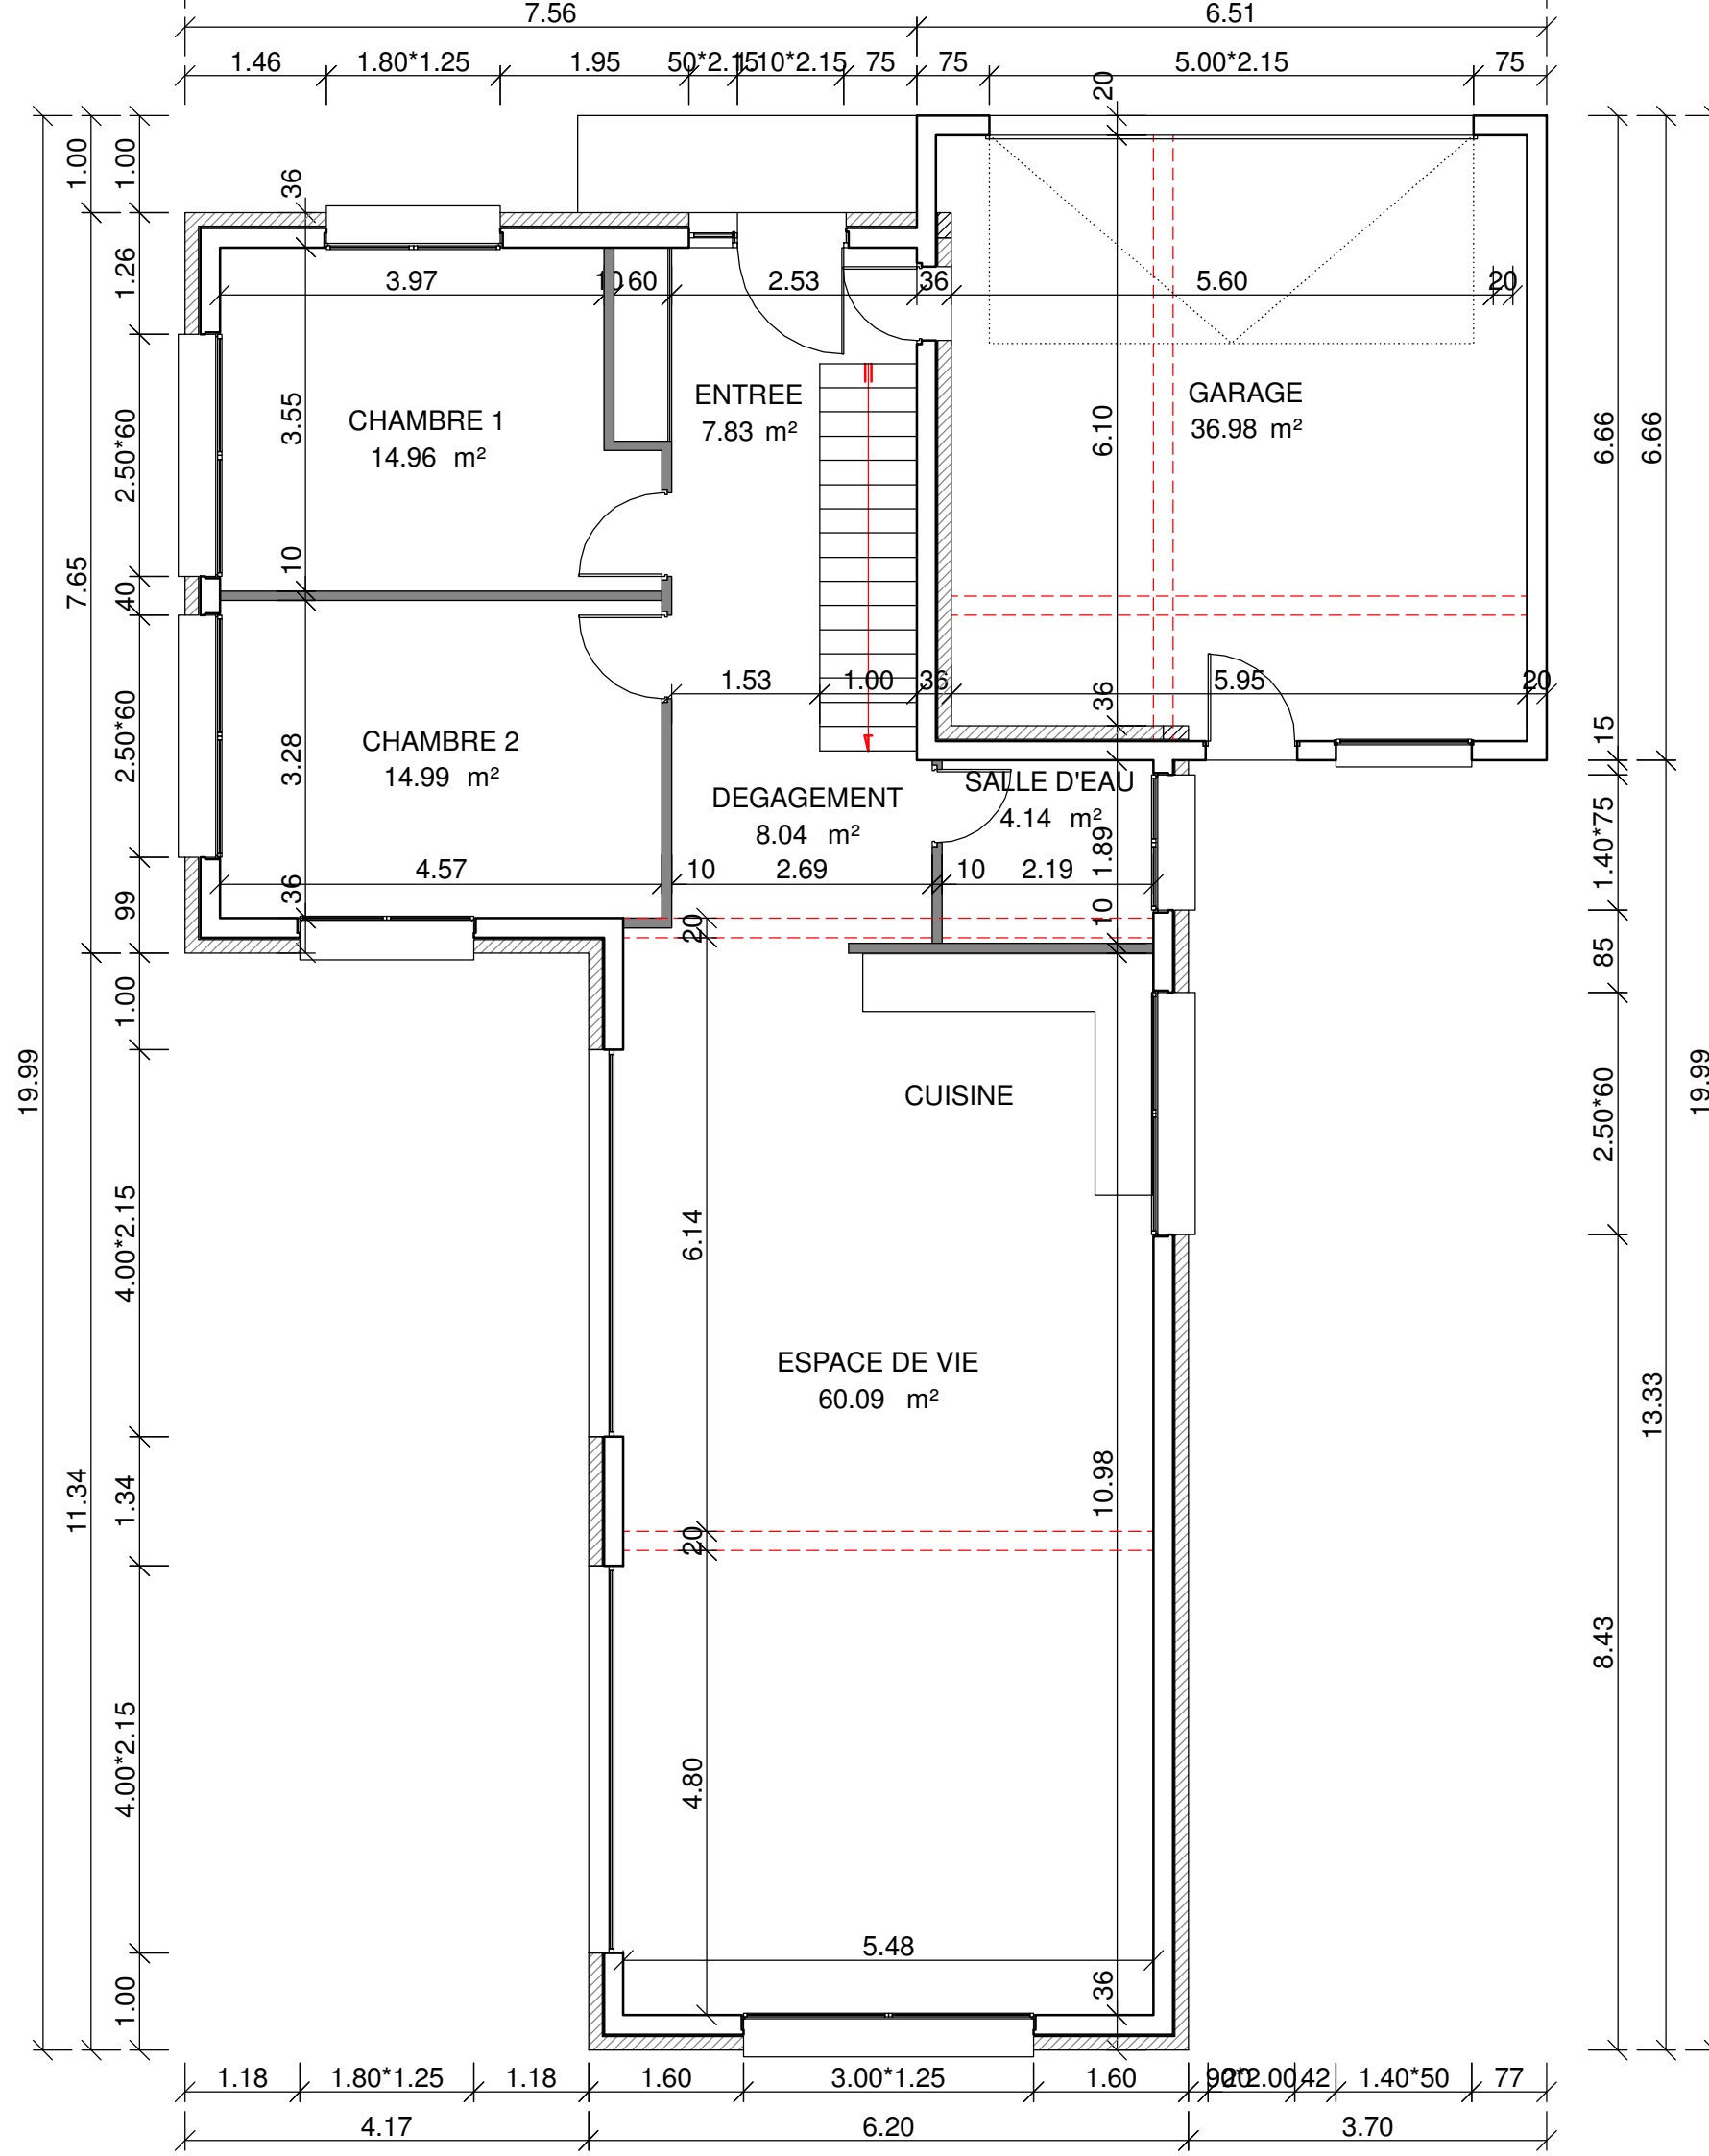

REZ DE CHAUSSEE Ech 1/75


Surface annexe : 36.98 m²
Surface habitable : 110.05 m²


PCMI 02
PLAN MASSE Ech 1/200
COMMUNE NEUWILLER
Rue de Hagenthal
Section 03 n° 76
Superficie : 600 m²

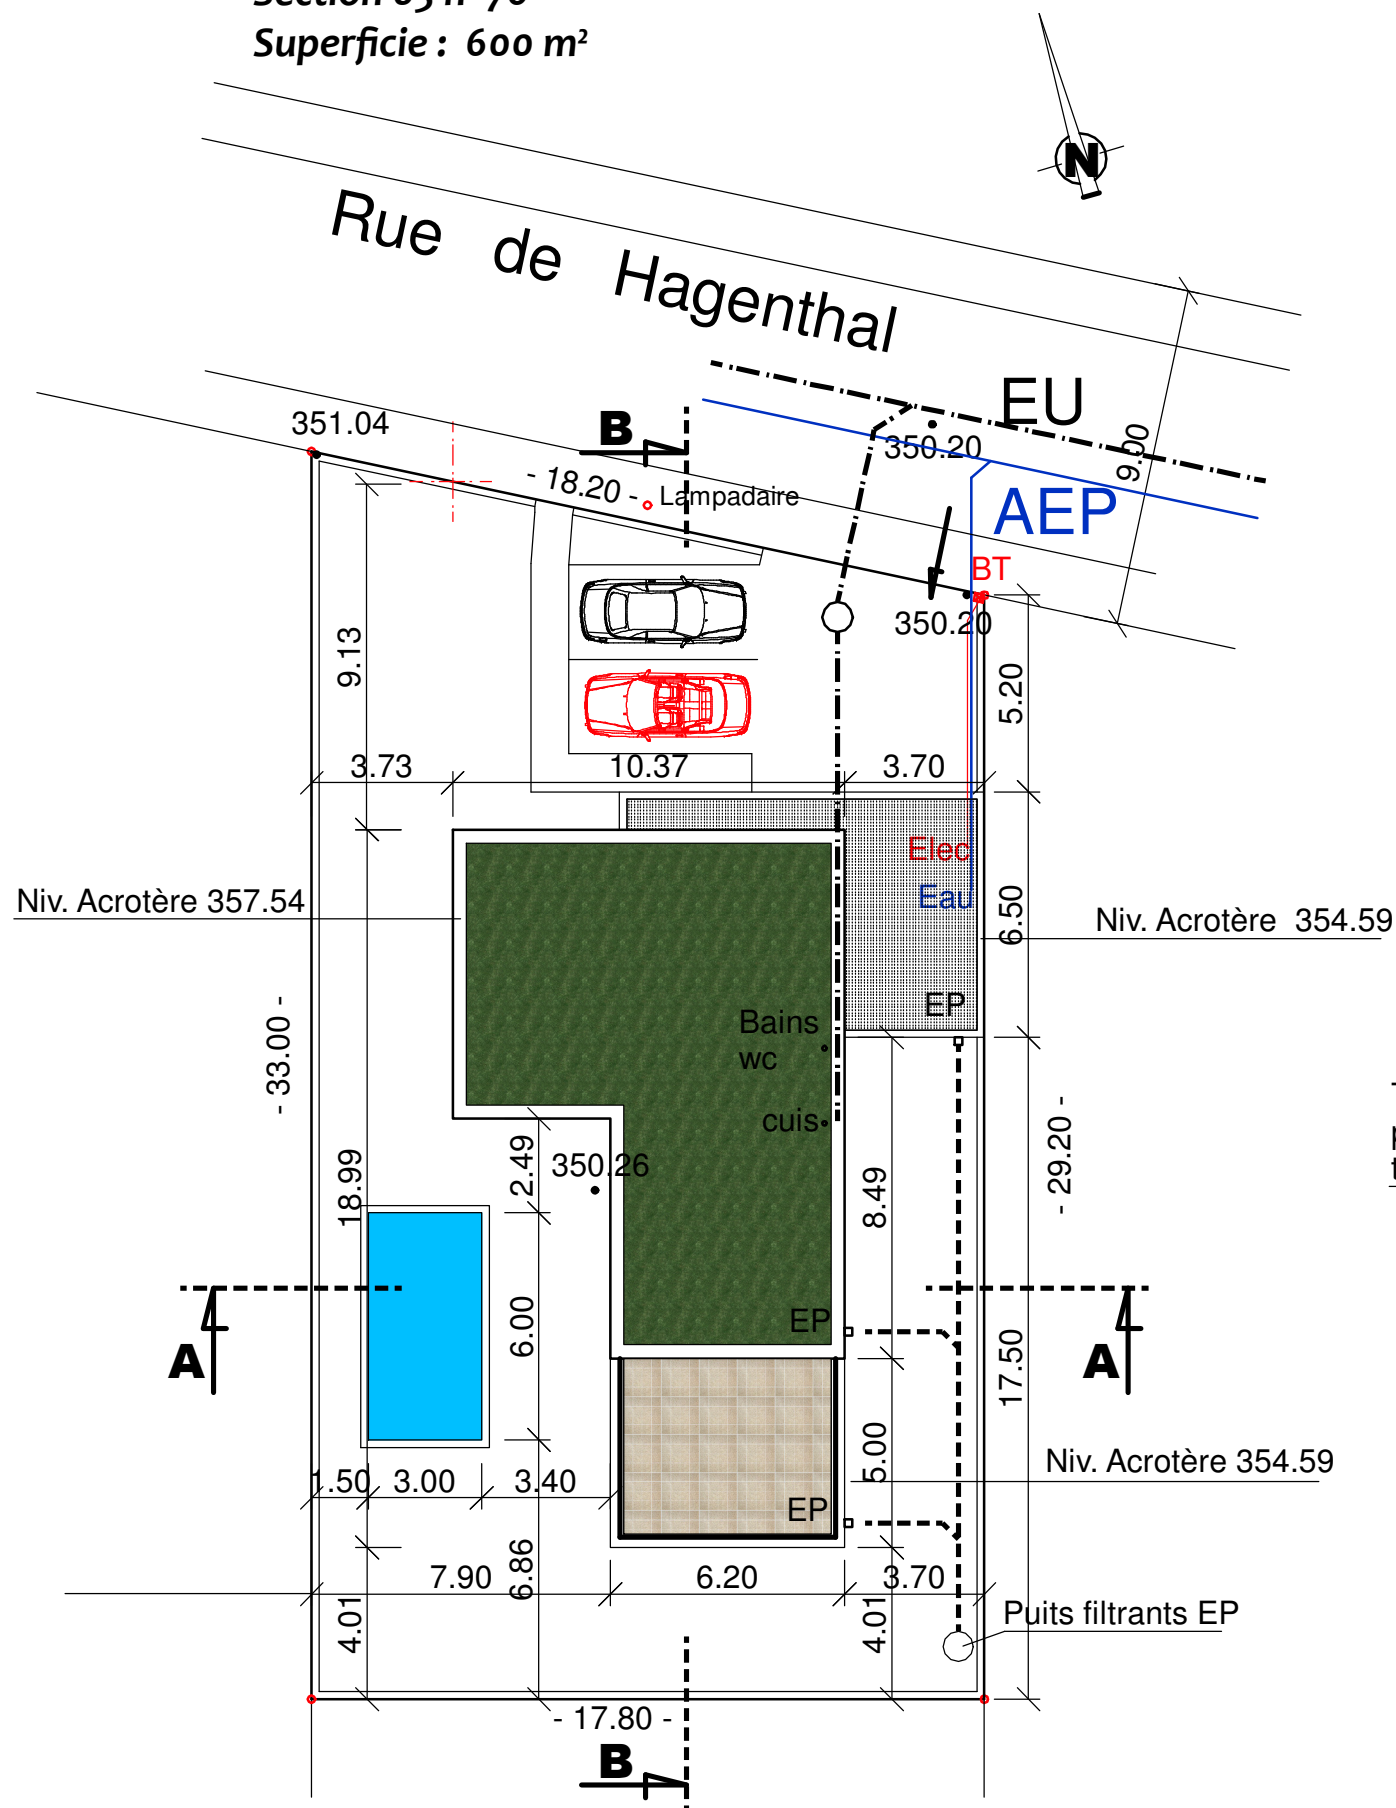


AMENAGEMENT EXTERIEUR

Emprise au sol des constructions : 179.62 m²
Accès et stationnement : 77.66 m²
Terrasse en aménagement paysager : 56.82 m²
Emprise de la Piscine : 18.00 m²
Espace vert : 267.90 m²

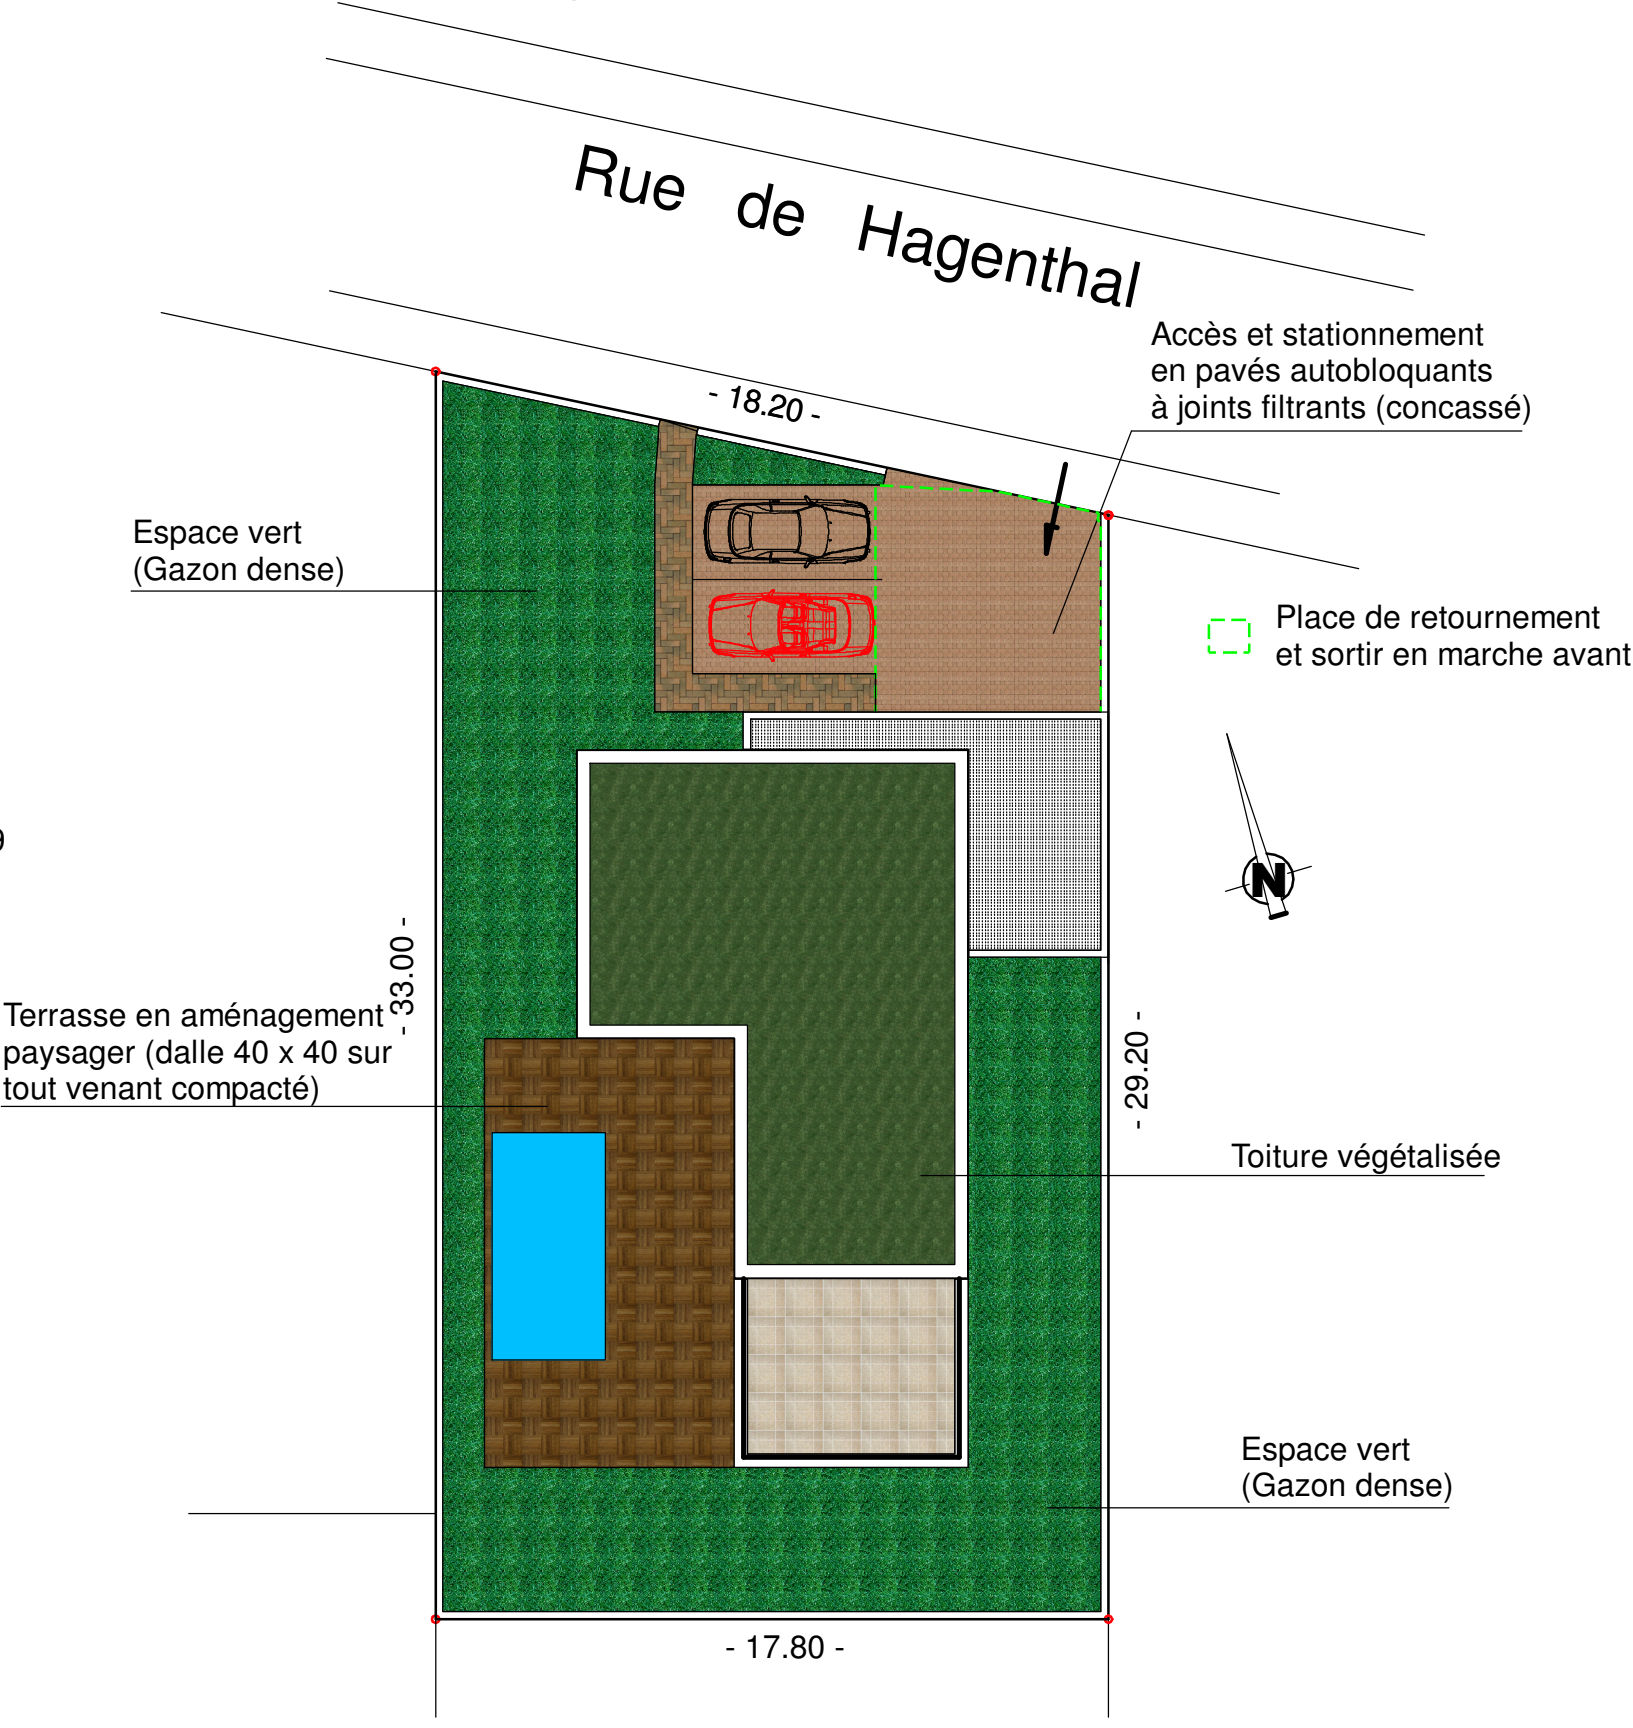


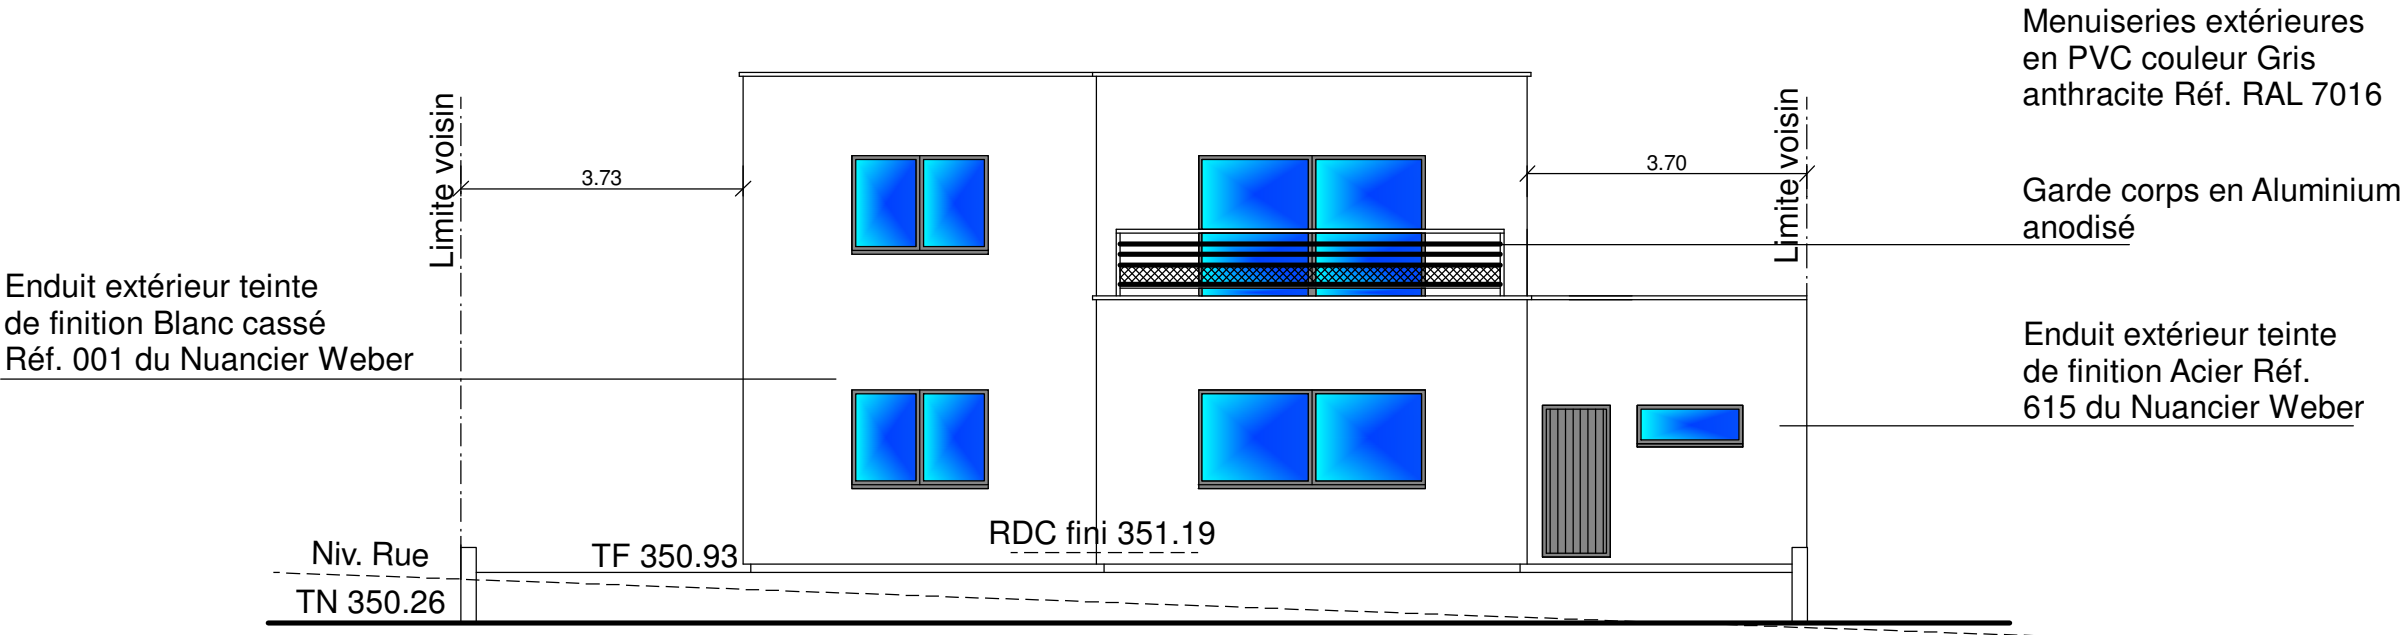

FAÇADE SUD

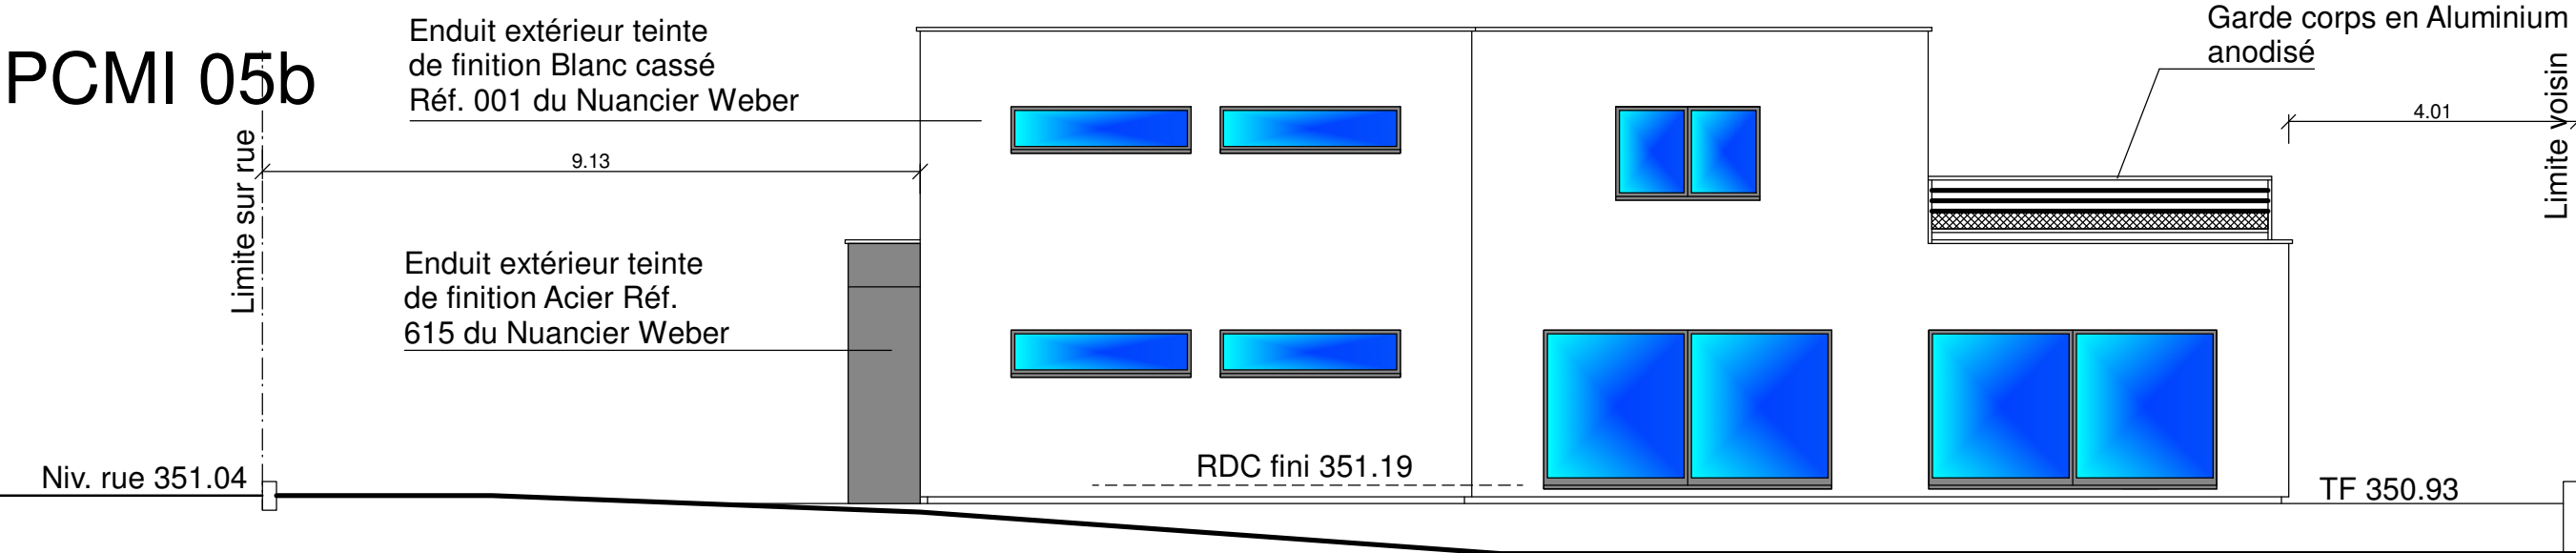


FAÇADE OUEST

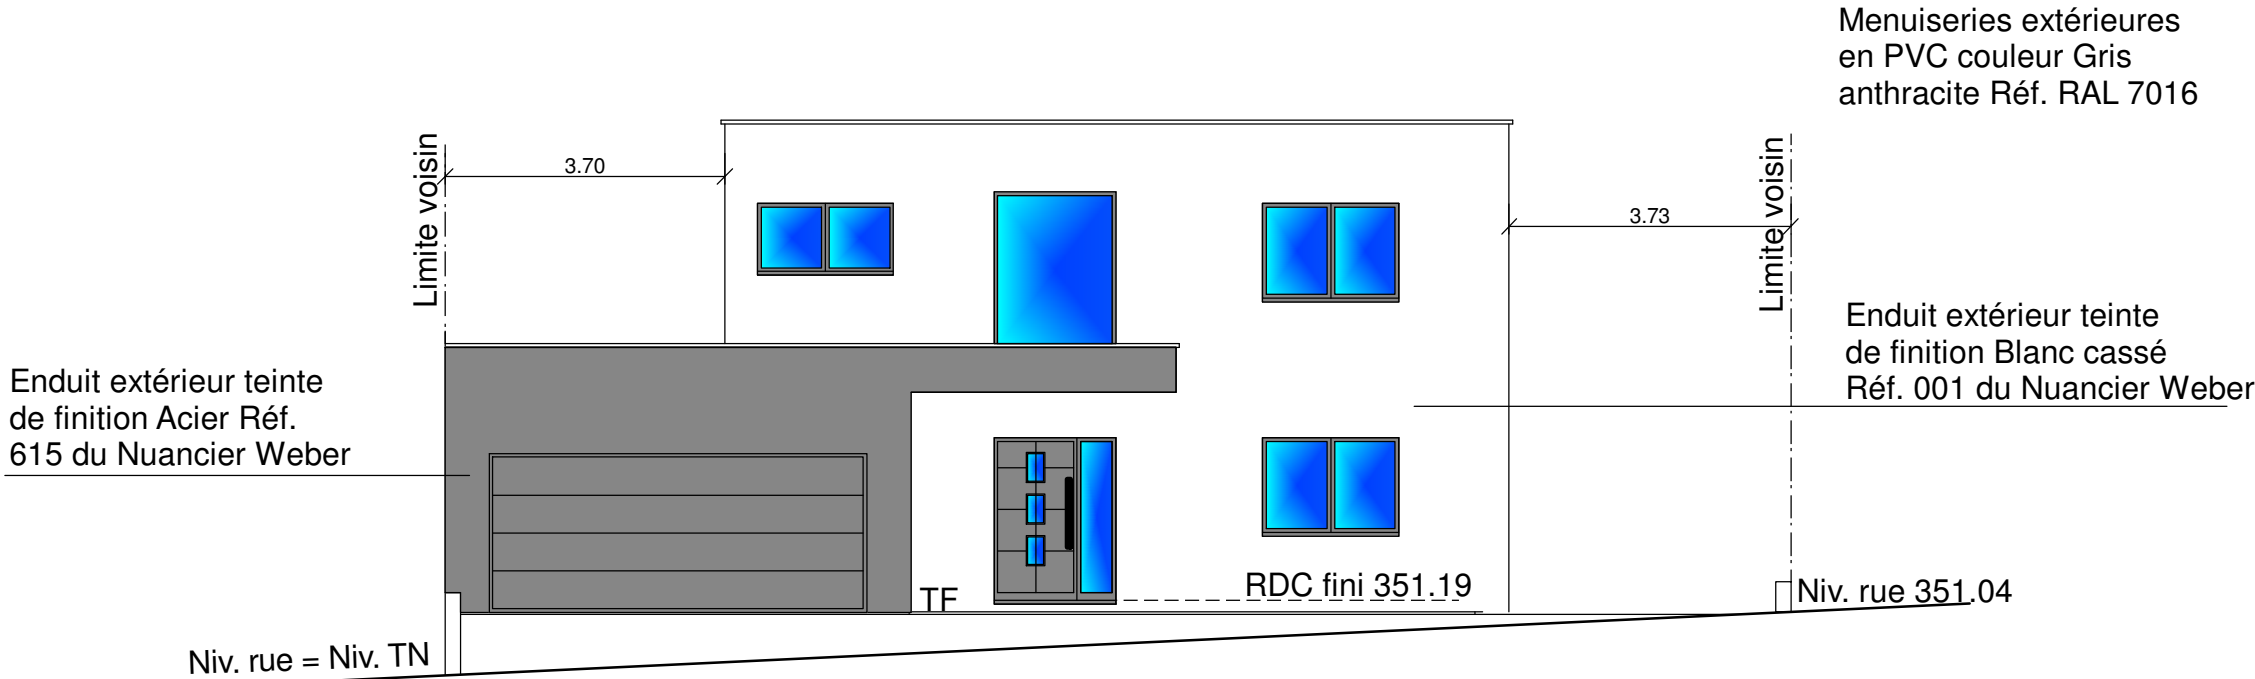

FAÇADE NORD

PCMI 05a

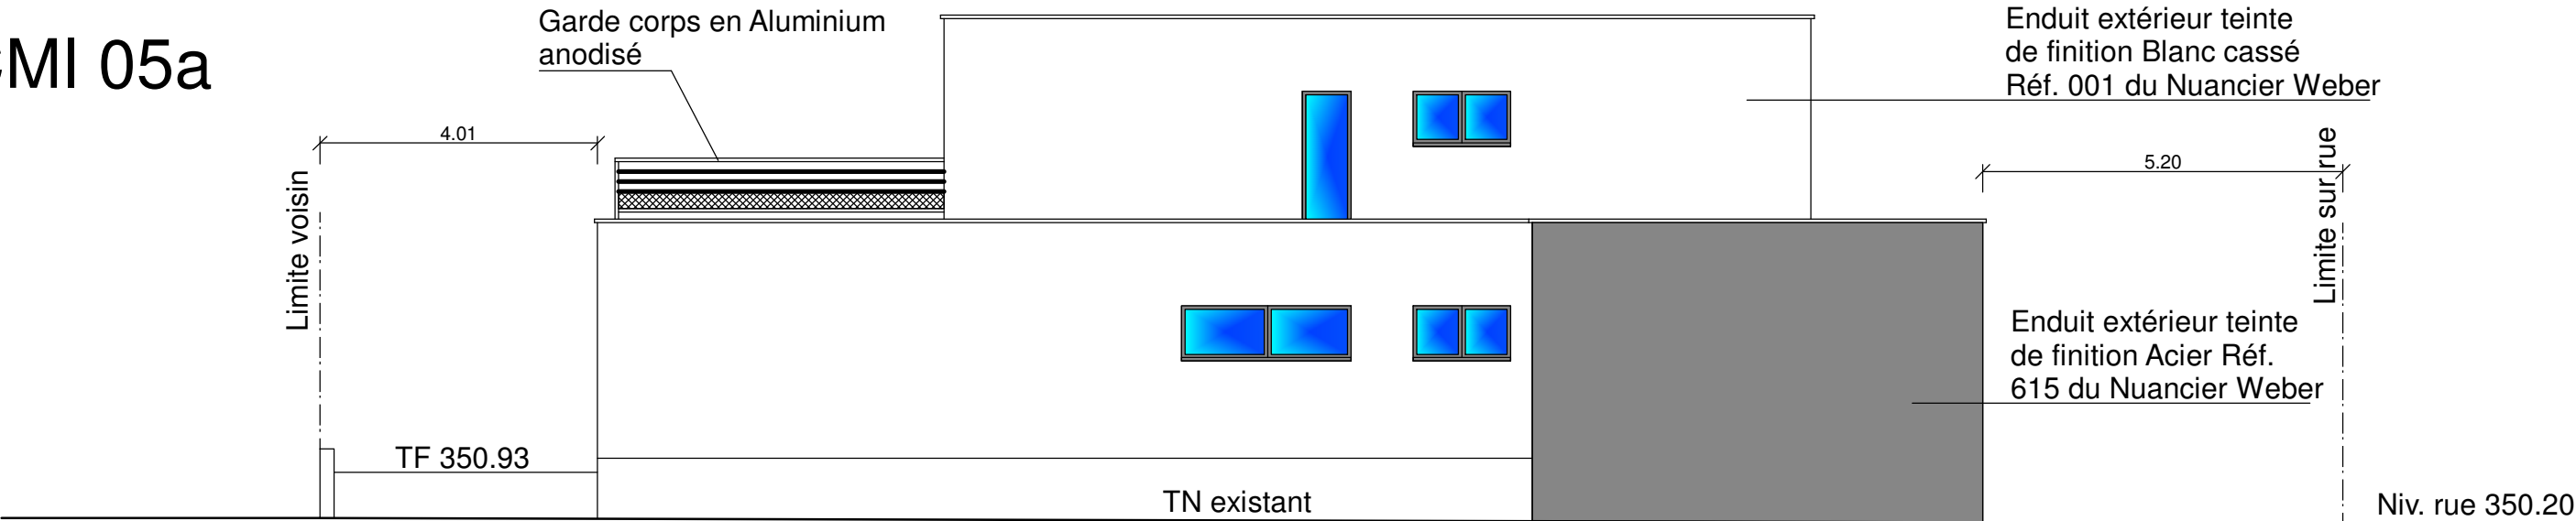


FAÇADE EST

This architectural section drawing, labeled 'COUPE A-A', shows a cross-section of a building facade. The drawing includes the following elements and dimensions:

- Left Boundary:** A vertical dashed line labeled 'Limite voisin' (Neighboring Limit).
- Right Boundary:** A vertical dashed line labeled 'Limite voisin' (Neighboring Limit).
- Ground Level:** A horizontal dashed line on the left labeled 'Niv. rue 351.04' (Street Level 351.04). A solid horizontal line on the right is labeled 'TN existant' (Existing Topography).
- Building Structure:**
 - The main structure is a rectangular volume with a flat roof.
 - The roof level is indicated by a horizontal line labeled '357.54'.
 - The ground floor level is indicated by a horizontal line labeled 'RDC fini 351.19' (Finished Ground Floor 351.19).
- Dimensions:**
 - Overall Width:** 3.73 (between the neighboring limits).
 - Overall Height:** 6.50 (from street level to roof).
 - Internal Widths:**
 - Left section: 2.70 (top) and 2.91 (bottom).
 - Right section: 2.50 (top) and 2.60 (bottom).
 - Rightmost section: 3.70 (top) and 3.80 (bottom).
 - Internal Heights:**
 - Top section: 2.95 (from ground floor to roof).
 - Bottom section: 6.70 (from ground floor to roof).
- Windows and Doors:**
 - Two blue rectangular windows are shown on the left wall, one in the top section and one in the bottom section.
 - A grey rectangular door is shown on the right wall, located in the bottom section.
 - A blue rectangular window is shown on the right wall, located in the bottom section.
- Other Labels:**
 - 'COUPE A-A' is written in large letters at the bottom left.
 - '354.59' is labeled near the existing topography line on the right.

Architectural section drawing (COUPE B-B) of a building. The drawing shows a cross-section with various rooms and structural elements. Key dimensions include a total width of 6.88m, a total height of 357.54m, and a total depth of 4.01m. The ground level is marked as 'Niv. rue 351.04'. The roof level is marked as 'TF 350.93'. The section is bounded by 'Limite sur rue' on the left and 'Limite voisin' on the right. The drawing includes a title 'COUPE B-B' and a scale bar.

COUPE B-B

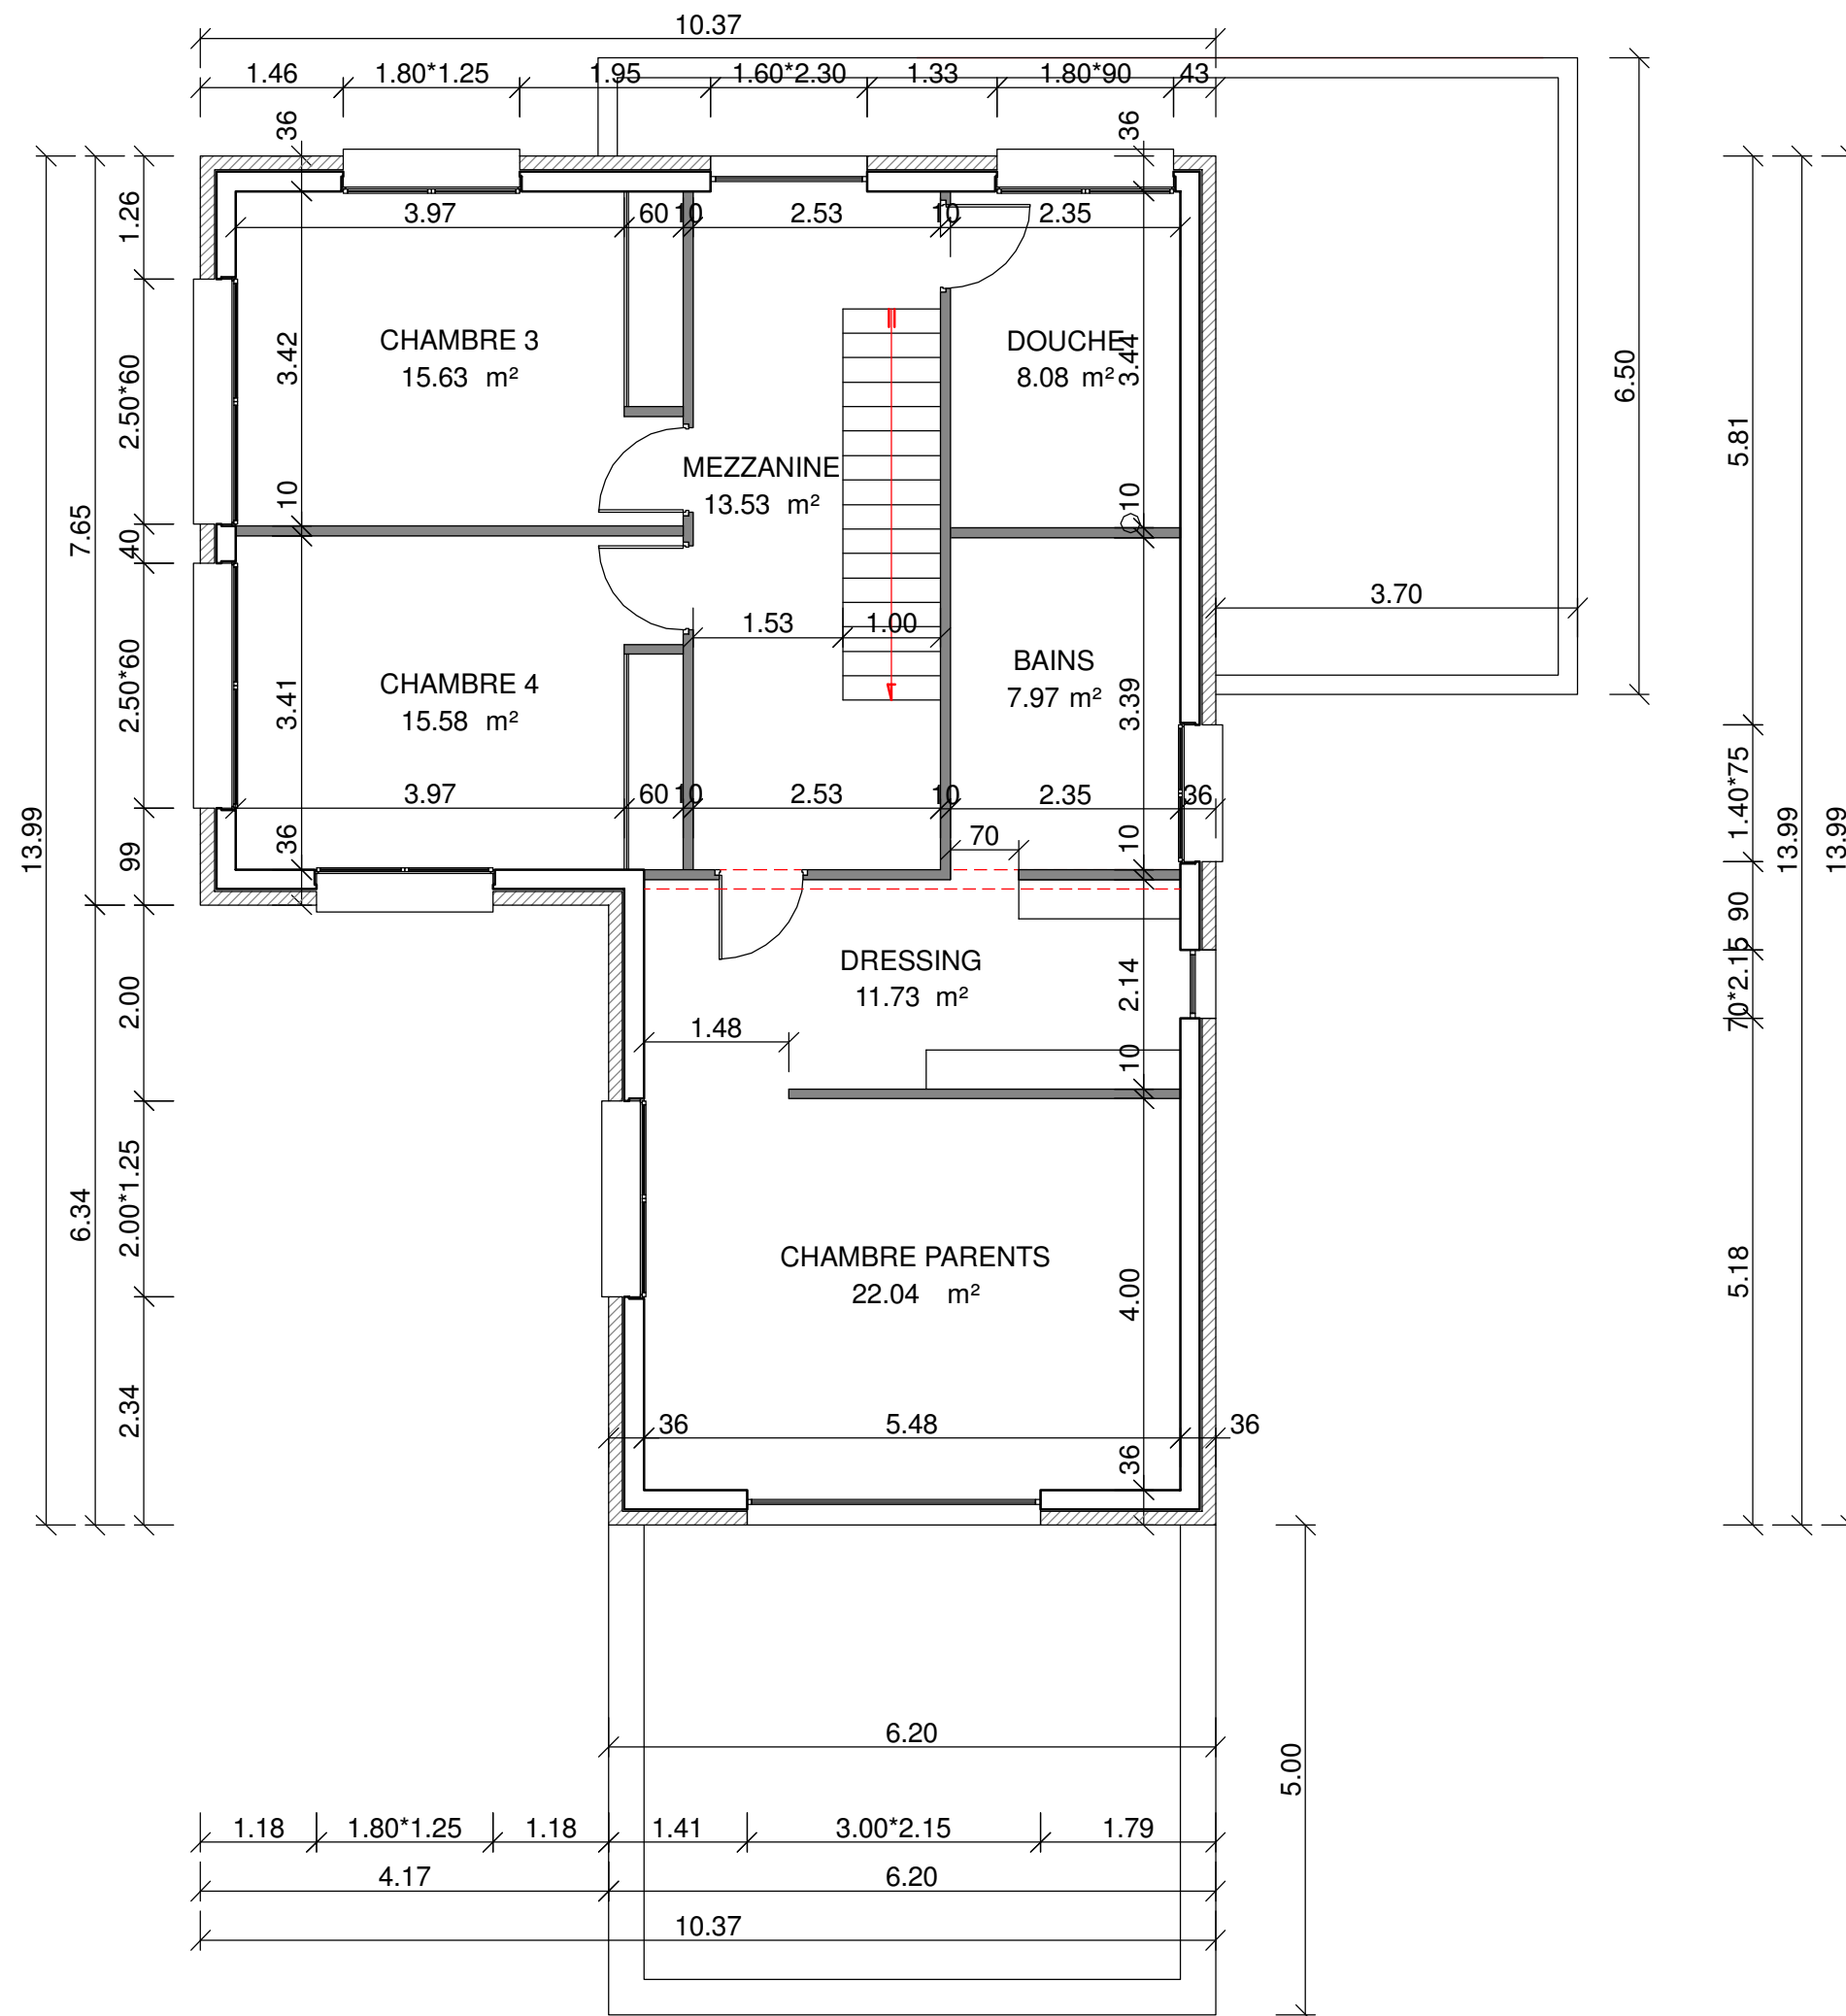

ETAGE Ech 1/75

Surface habitable : 94.56 m²