


+/-0.00 = 94.83

WUL - Villa "Julia"

Plan d'exécution provisoire
Plan Rez-de-chaussée

GEZ. fg	PRG. VectorWorks
DAT.02.01.01	FORM. A1
ERG	
MST.	1/50
PLAN NR.	WUL_002

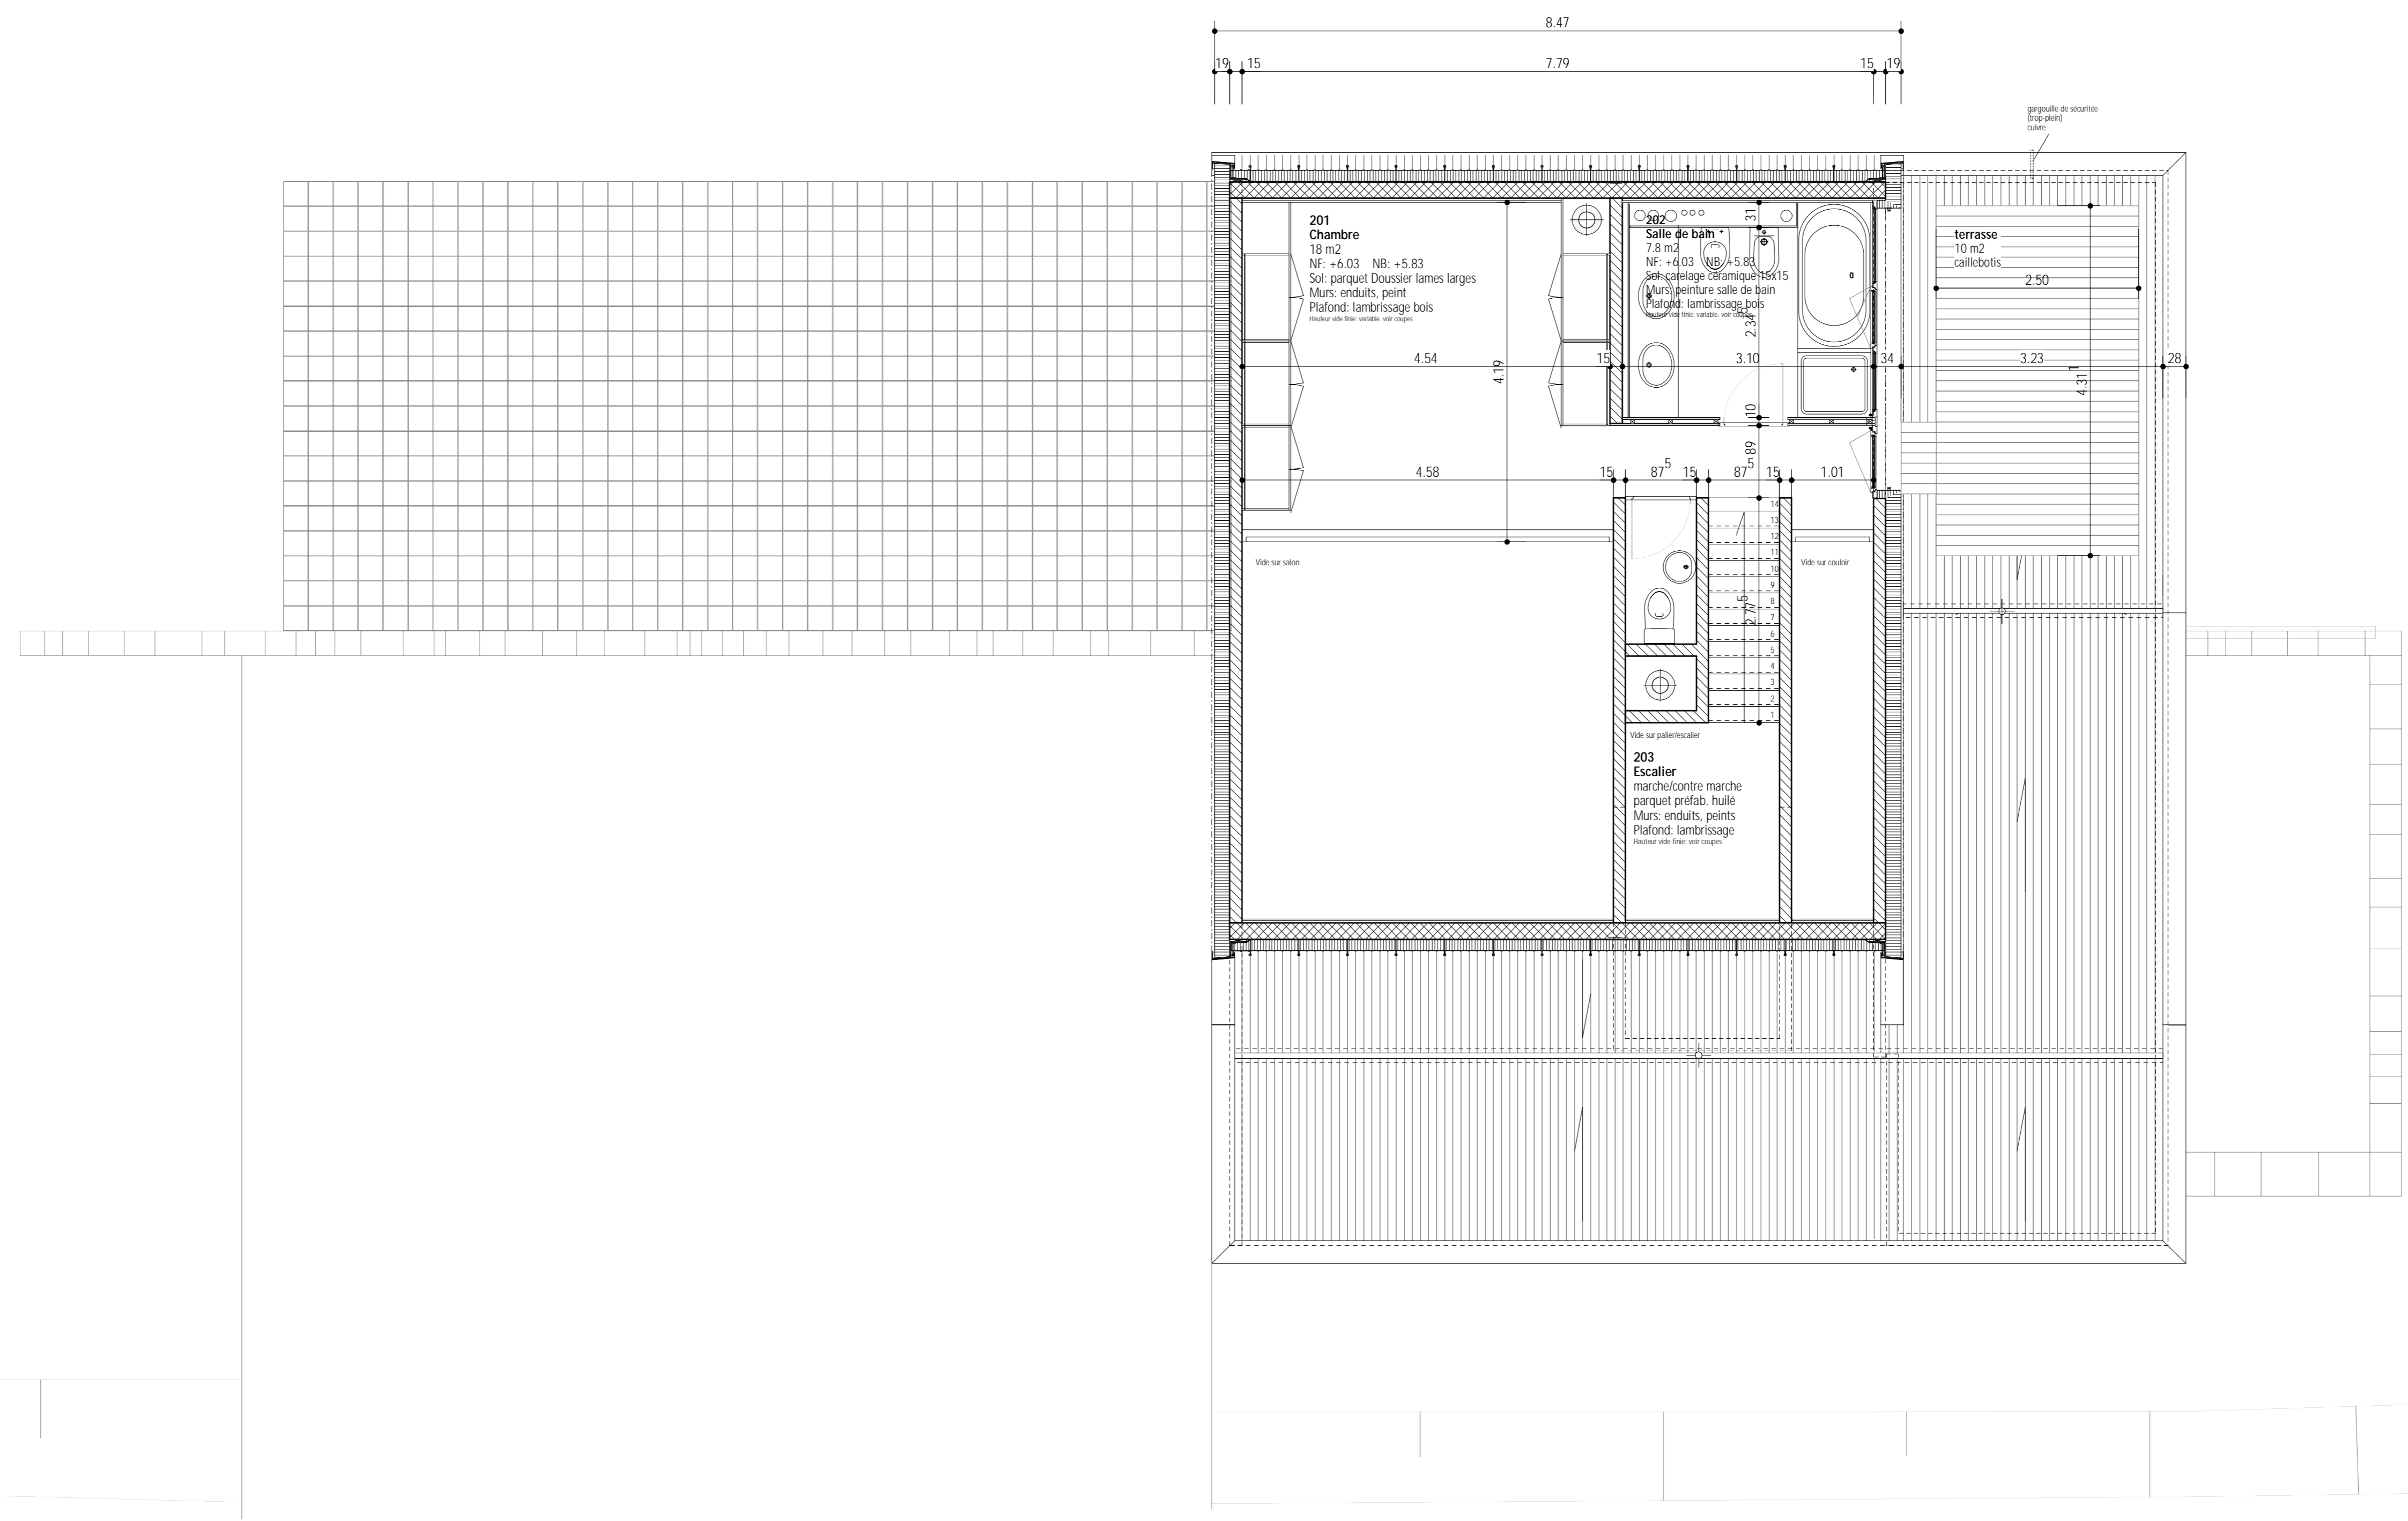

+/-0.00 = 94.83

WUL - Villa "Julia"


Plan d'exécution provisoire
Galerie


GEZ. fg PRG. VectorWorks
DAT.02.01.01 FORM. A1
ERG

MST. 1/50
PLAN NR. WUL .004

sur tuyau
93.51

sur tuyau
93.56

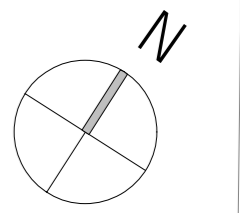

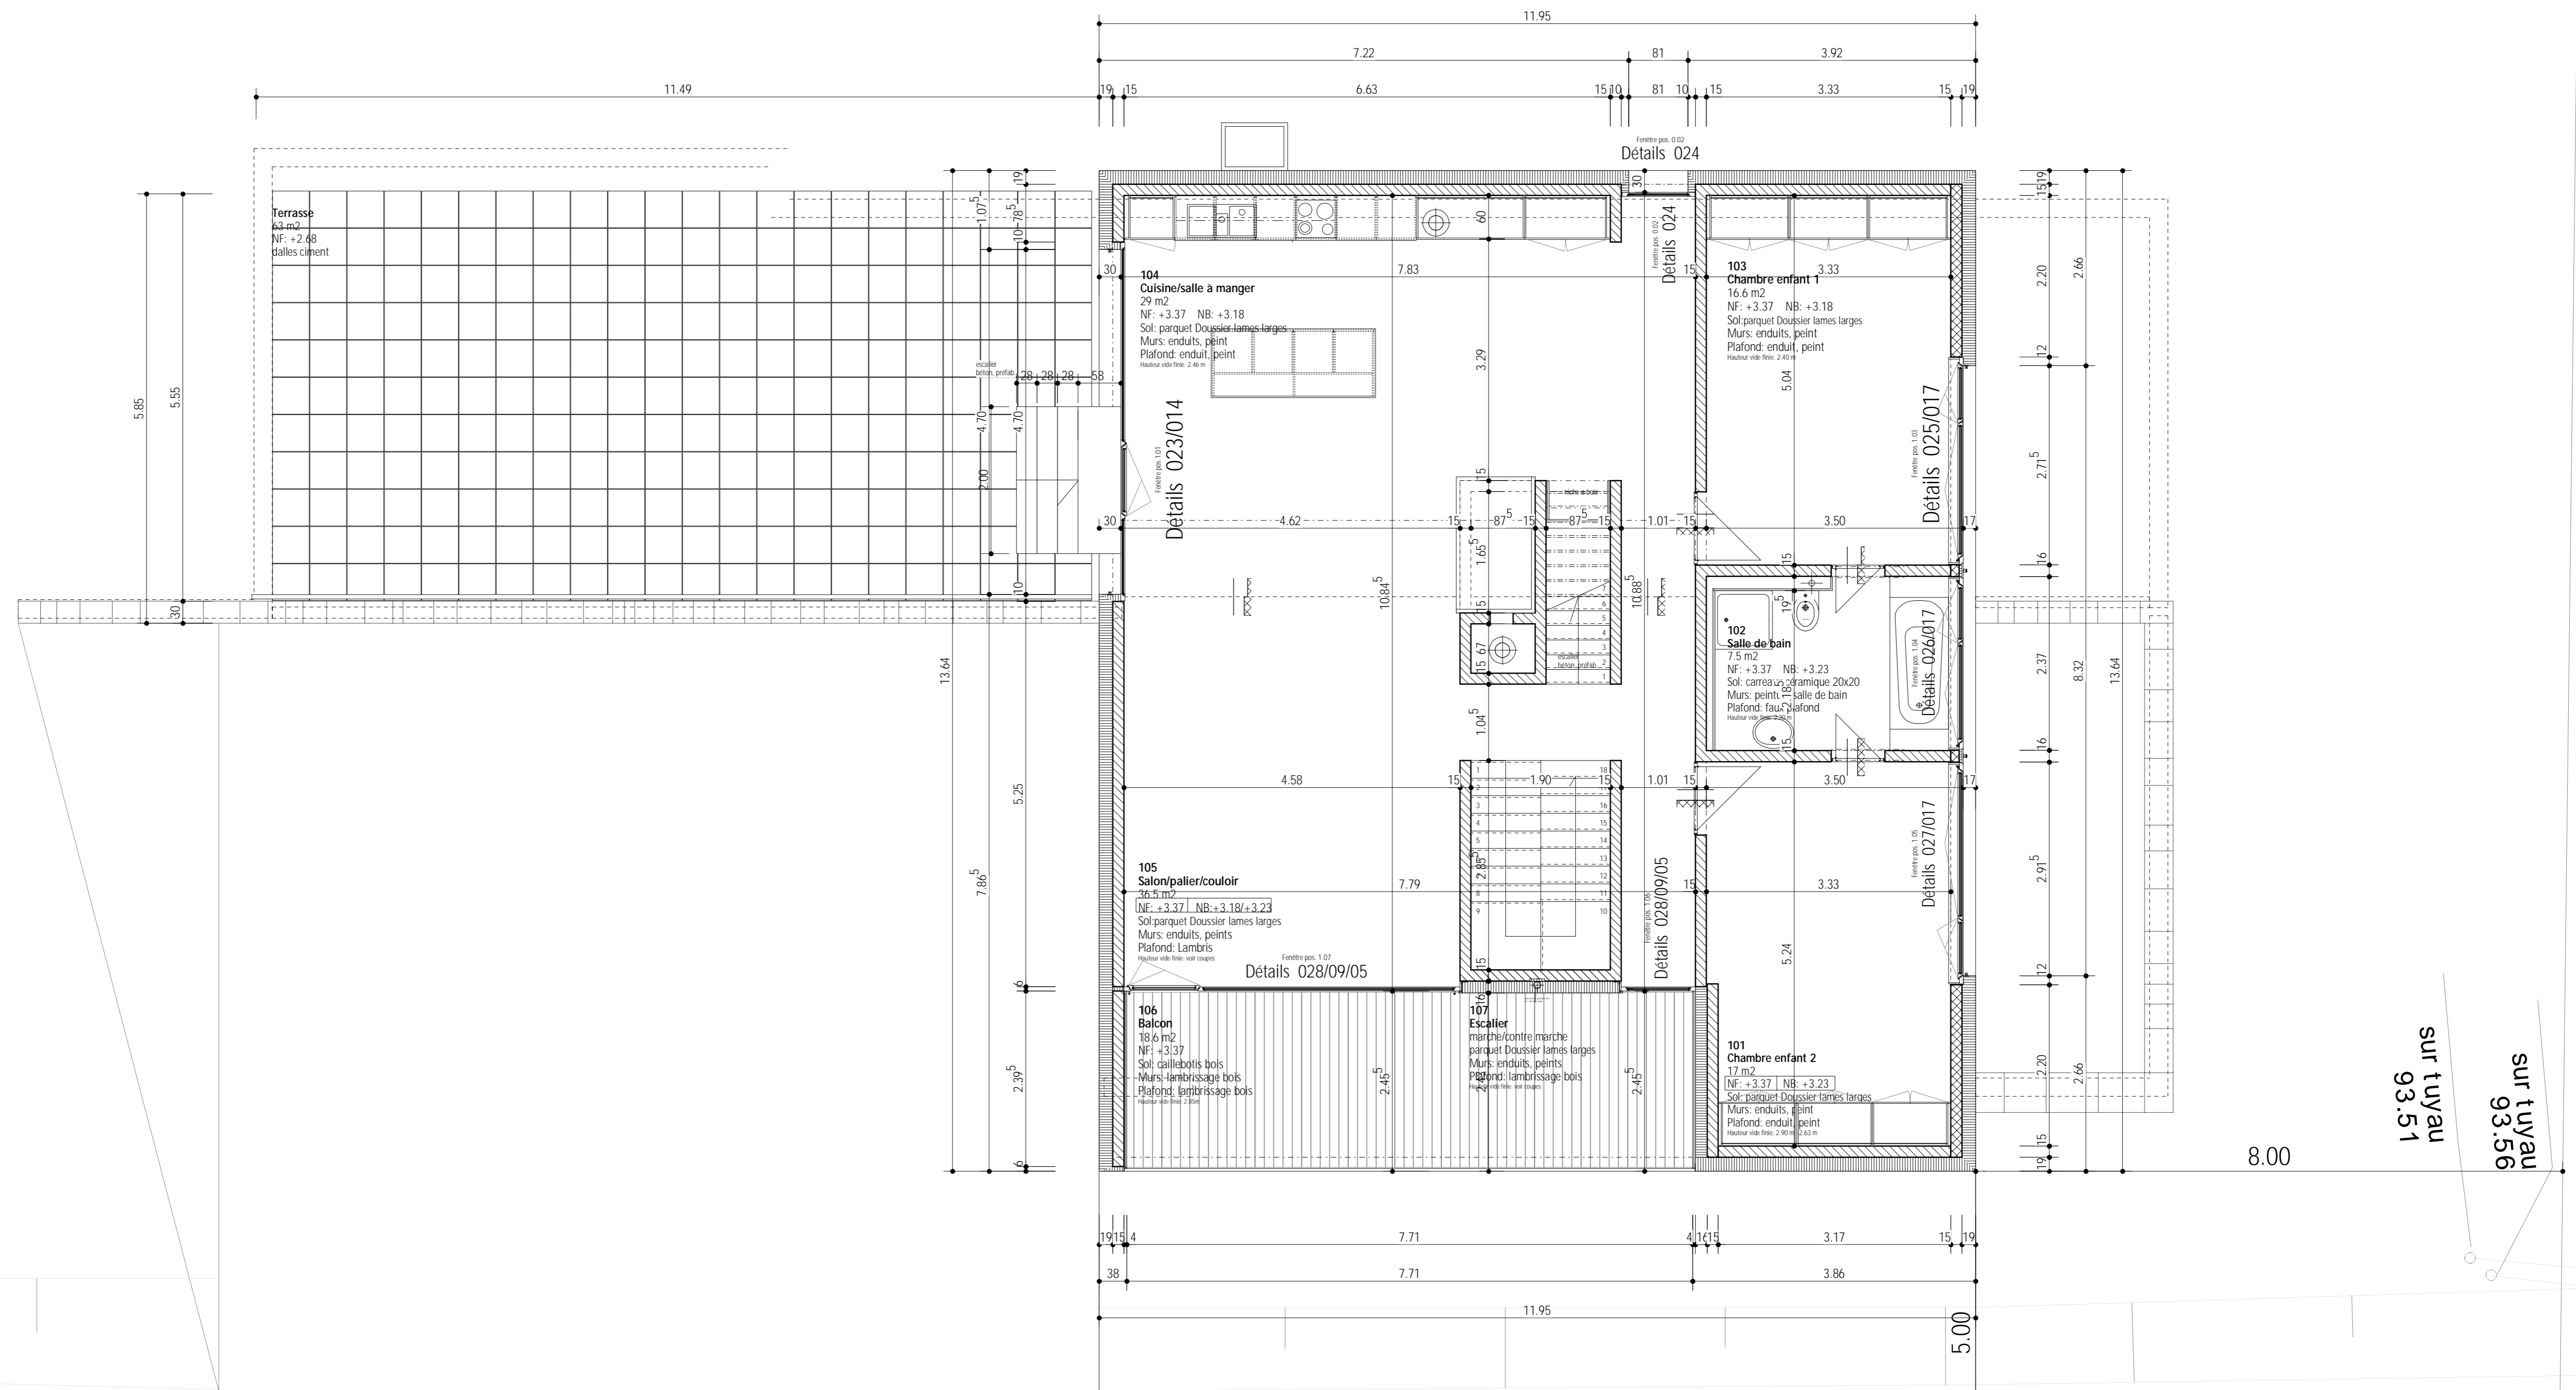

+/-0.00 = 94.83

WUL - Villa "Julia"

Plan d'exécution provisoire
Plan 1^o niveau

GEZ. fg PRG. VectorWorks
DAT.02.01.01 FORM. A1
ERG

MST. 1/50
PLAN NR. WUL .003