


Baufeldgrenze unterirdische Bauten 4.00m

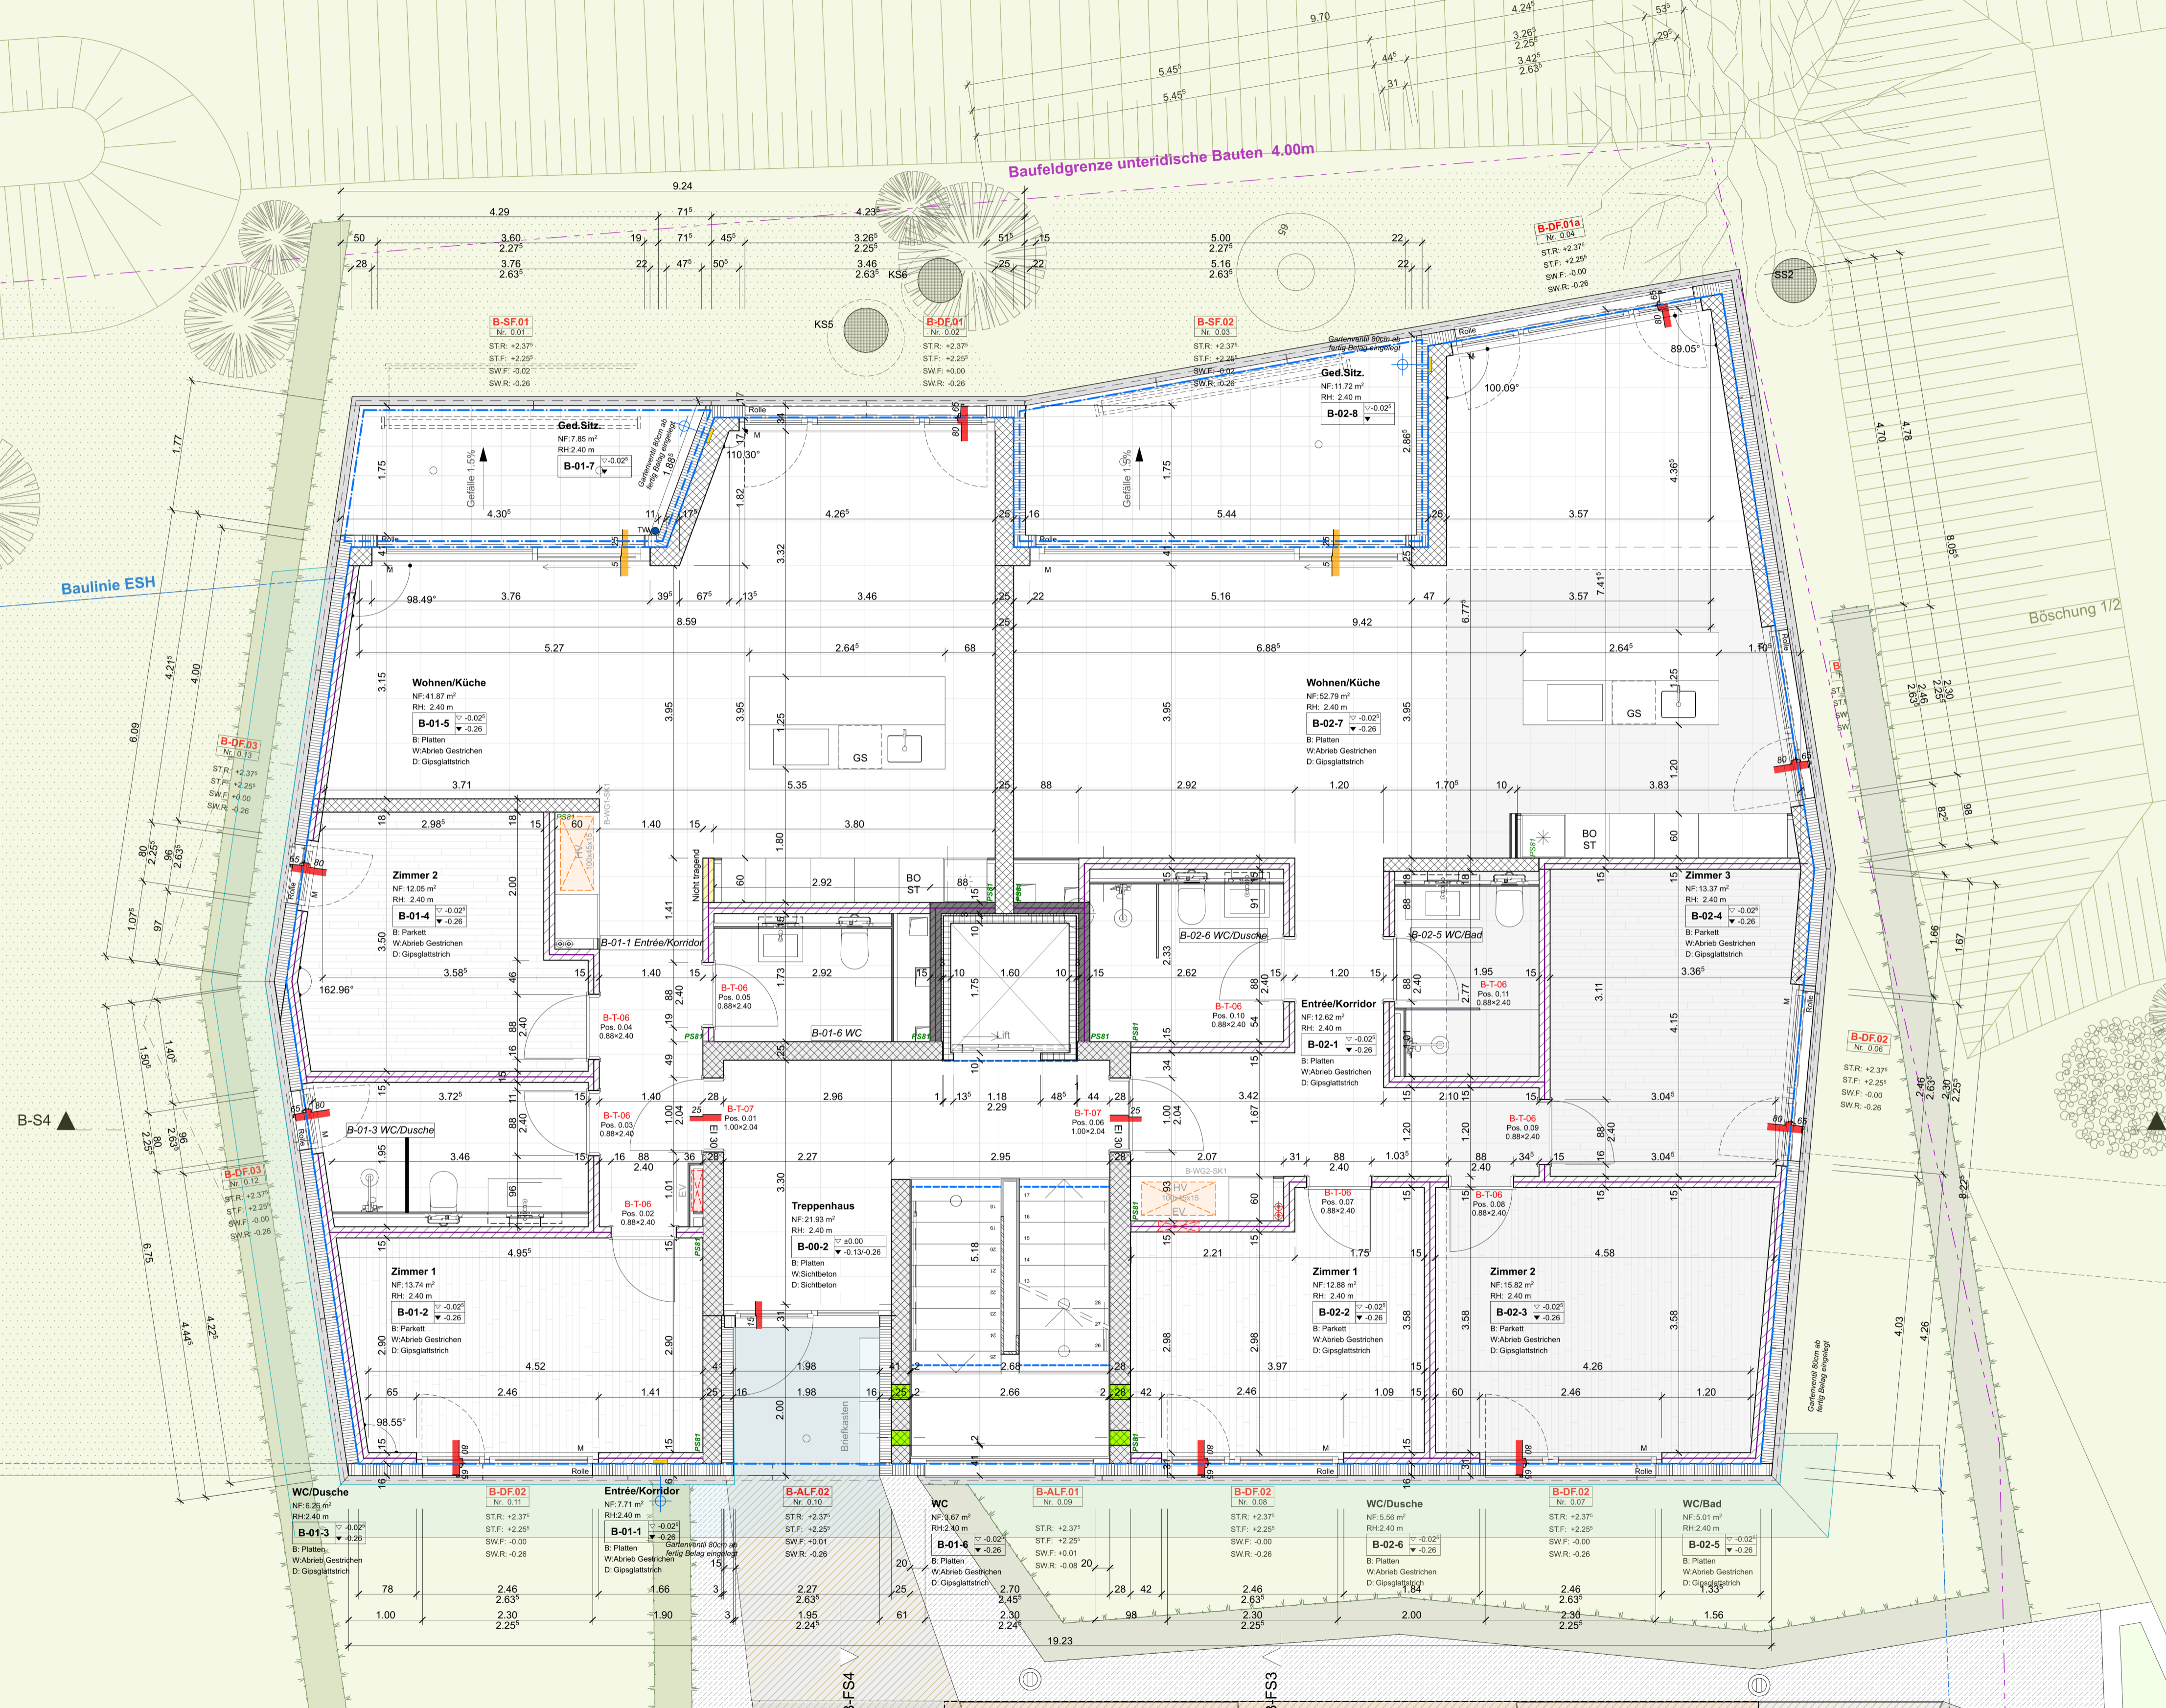

B-SF.01
Nr. 0.01
STR: +2.37⁵
ST.F: +2.25⁵
SW.F: -0.00
SW.R: -0.26

B-DF.01
Nr. 0.02
STR: +2.37⁵
ST.F: +2.25⁵
SW.F: -0.00
SW.R: -0.26

B-SF.02
Nr. 0.03
STR: +2.37⁵
ST.F: +2.25⁵
SW.F: -0.00
SW.R: -0.26

B-DF.01a
Nr. 0.04
STR: +2.37⁵
ST.F: +2.25⁵
SW.F: -0.00
SW.R: -0.26

B-DF.03
Nr. 0.13
STR: +2.37⁵
ST.F: +2.25⁵
SW.F: -0.00
SW.R: -0.26

B-DF.03
Nr. 0.12
STR: +2.37⁵
ST.F: +2.25⁵
SW.F: -0.00
SW.R: -0.26

B-DF.02
Nr. 0.06
STR: +2.37⁵
ST.F: +2.25⁵
SW.F: -0.00
SW.R: -0.26

B-DF.02
Nr. 0.11
STR: +2.37⁵
ST.F: +2.25⁵
SW.F: -0.00
SW.R: -0.26

B-DF.02
Nr. 0.10
STR: +2.37⁵
ST.F: +2.25⁵
SW.F: -0.01
SW.R: -0.26

B-DF.02
Nr. 0.09
STR: +2.37⁵
ST.F: +2.25⁵
SW.F: -0.01
SW.R: -0.26

B-DF.02
Nr. 0.08
STR: +2.37⁵
ST.F: +2.25⁵
SW.F: -0.00
SW.R: -0.26

B-DF.02
Nr. 0.07
STR: +2.37⁵
ST.F: +2.25⁵
SW.F: -0.00
SW.R: -0.26

B-DF.02
Nr. 0.07
STR: +2.37⁵
ST.F: +2.25⁵
SW.F: -0.00
SW.R: -0.26

B-DF.02
Nr. 0.07
STR: +2.37⁵
ST.F: +2.25⁵
SW.F: -0.00
SW.R: -0.26

Zimmer 1
NF: 13.74 m²
RH: 2.40 m
B-01-2
B: Parkett
W: Abrieb Gestrichen
D: Gipsglattstrich

Wohnen/Küche
NF: 41.87 m²
RH: 2.40 m
B-01-5
B: Platten
W: Abrieb Gestrichen
D: Gipsglattstrich

Zimmer 2
NF: 12.05 m²
RH: 2.40 m
B-01-4
B: Parkett
W: Abrieb Gestrichen
D: Gipsglattstrich

Treppenhaus
NF: 21.93 m²
RH: 2.40 m
B-00-2
B: Platten
W: Sichtbeton
D: Sichtbeton

WC
NF: 3.67 m²
RH: 2.40 m
B-01-6
B: Platten
W: Abrieb Gestrichen
D: Gipsglattstrich

Zimmer 1
NF: 12.88 m²
RH: 2.40 m
B-02-2
B: Parkett
W: Abrieb Gestrichen
D: Gipsglattstrich

Zimmer 2
NF: 15.82 m²
RH: 2.40 m
B-02-3
B: Parkett
W: Abrieb Gestrichen
D: Gipsglattstrich

WC/Bad
NF: 5.01 m²
RH: 2.40 m
B-02-5
B: Platten
W: Abrieb Gestrichen
D: Gipsglattstrich

Entrée/Korridor
NF: 12.62 m²
RH: 2.40 m
B-02-1
B: Platten
W: Abrieb Gestrichen
D: Gipsglattstrich

B-01-1 Entrée/Korridor
B: Platten
W: Abrieb Gestrichen
D: Gipsglattstrich

B-02-6 WC/Dusche
B: Platten
W: Abrieb Gestrichen
D: Gipsglattstrich

B-02-5 WC/Bad
B: Platten
W: Abrieb Gestrichen
D: Gipsglattstrich

Zimmer 3
NF: 13.37 m²
RH: 2.40 m
B-02-4
B: Parkett
W: Abrieb Gestrichen
D: Gipsglattstrich

Ged. Sitz.
NF: 7.85 m²
RH: 2.40 m
B-01-7
Garnitur mit Rückenlehne
festig Belag eingelegt

Ged. Sitz.
NF: 11.72 m²
RH: 2.40 m
B-02-8
Garnitur mit Rückenlehne
festig Belag eingelegt

Baulinie ESH


Böschung 1/2

B-S4

B-S5

HB-TS4

HB-TS3

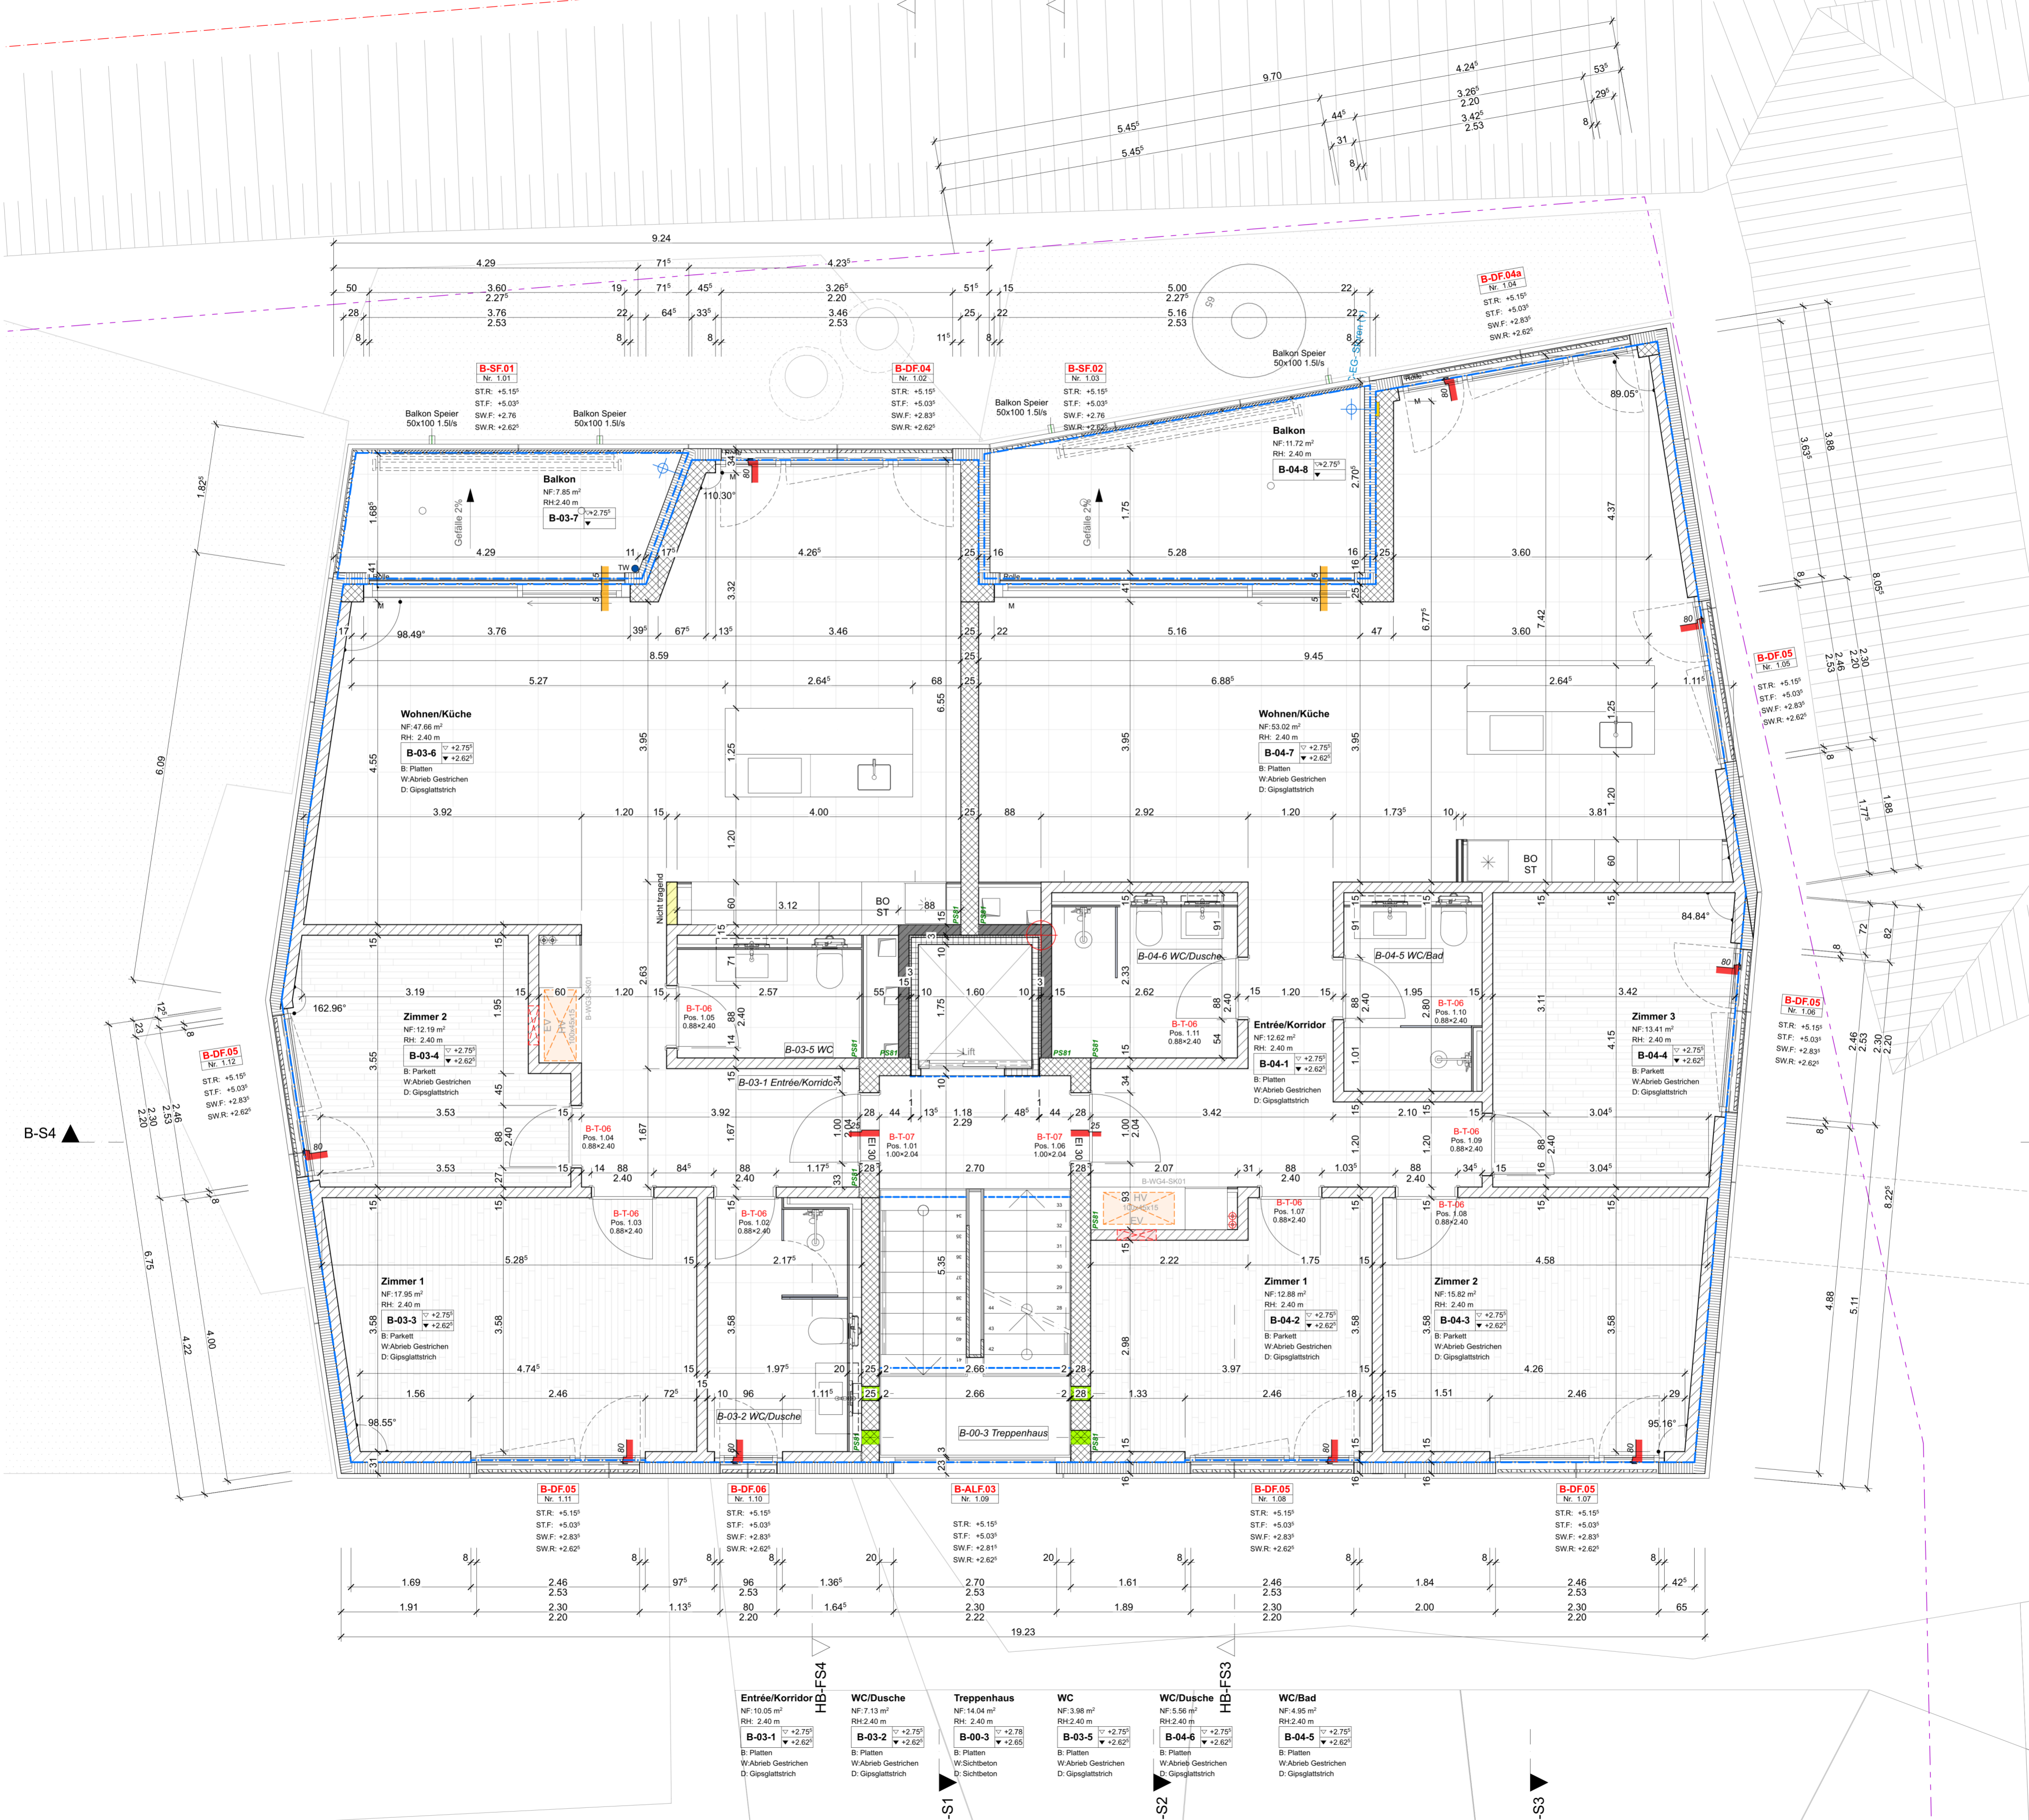

B-S4

B-DF.05
Nr. 1.12
STR: +5.15°
STF: +5.03°
SWF: +2.83°
SWR: +2.62°

B-SF.01
Nr. 1.01
STR: +5.15°
STF: +5.03°
SWF: +2.76°
SWR: +2.62°

B-DF.04
Nr. 1.02
STR: +5.15°
STF: +5.03°
SWF: +2.83°
SWR: +2.62°

B-SF.02
Nr. 1.03
STR: +5.15°
STF: +5.03°
SWF: +2.76°
SWR: +2.62°

B-DF.04a
Nr. 1.04
STR: +5.15°
STF: +5.03°
SWF: +2.83°
SWR: +2.62°

B-DF.05
Nr. 1.05
STR: +5.15°
STF: +5.03°
SWF: +2.83°
SWR: +2.62°

B-DF.05
Nr. 1.06
STR: +5.15°
STF: +5.03°
SWF: +2.83°
SWR: +2.62°

B-DF.05
Nr. 1.11
STR: +5.15°
STF: +5.03°
SWF: +2.83°
SWR: +2.62°

B-DF.06
Nr. 1.10
STR: +5.15°
STF: +5.03°
SWF: +2.83°
SWR: +2.62°

B-ALF.03
Nr. 1.09
STR: +5.15°
STF: +5.03°
SWF: +2.81°
SWR: +2.62°

B-DF.05
Nr. 1.08
STR: +5.15°
STF: +5.03°
SWF: +2.83°
SWR: +2.62°

B-DF.05
Nr. 1.07
STR: +5.15°
STF: +5.03°
SWF: +2.83°
SWR: +2.62°

Entrée/Korridor
NF: 10.05 m²
RH: 2.40 m
B-03-1 ▽ +2.75°
▽ +2.62°
B: Platten
W: Abrieb Gestrichen
D: Gipsglattnstrich

WC/Dusche
NF: 7.13 m²
RH: 2.40 m
B-03-2 ▽ +2.75°
▽ +2.62°
B: Platten
W: Abrieb Gestrichen
D: Gipsglattnstrich

Treppenhaus
NF: 14.04 m²
RH: 2.40 m
B-00-3 ▽ +2.78°
▽ +2.65°
B: Platten
W: Sichtbeton
D: Sichtbeton

WC
NF: 3.98 m²
RH: 2.40 m
B-03-5 ▽ +2.75°
▽ +2.62°
B: Platten
W: Abrieb Gestrichen
D: Gipsglattnstrich


WC/Dusche
NF: 5.56 m²
RH: 2.40 m
B-04-6 ▽ +2.75°
▽ +2.62°
B: Platten
W: Abrieb Gestrichen
D: Gipsglattnstrich

WC/Bad
NF: 4.95 m²
RH: 2.40 m
B-04-5 ▽ +2.75°
▽ +2.62°
B: Platten
W: Abrieb Gestrichen
D: Gipsglattnstrich

S1

S2

S3

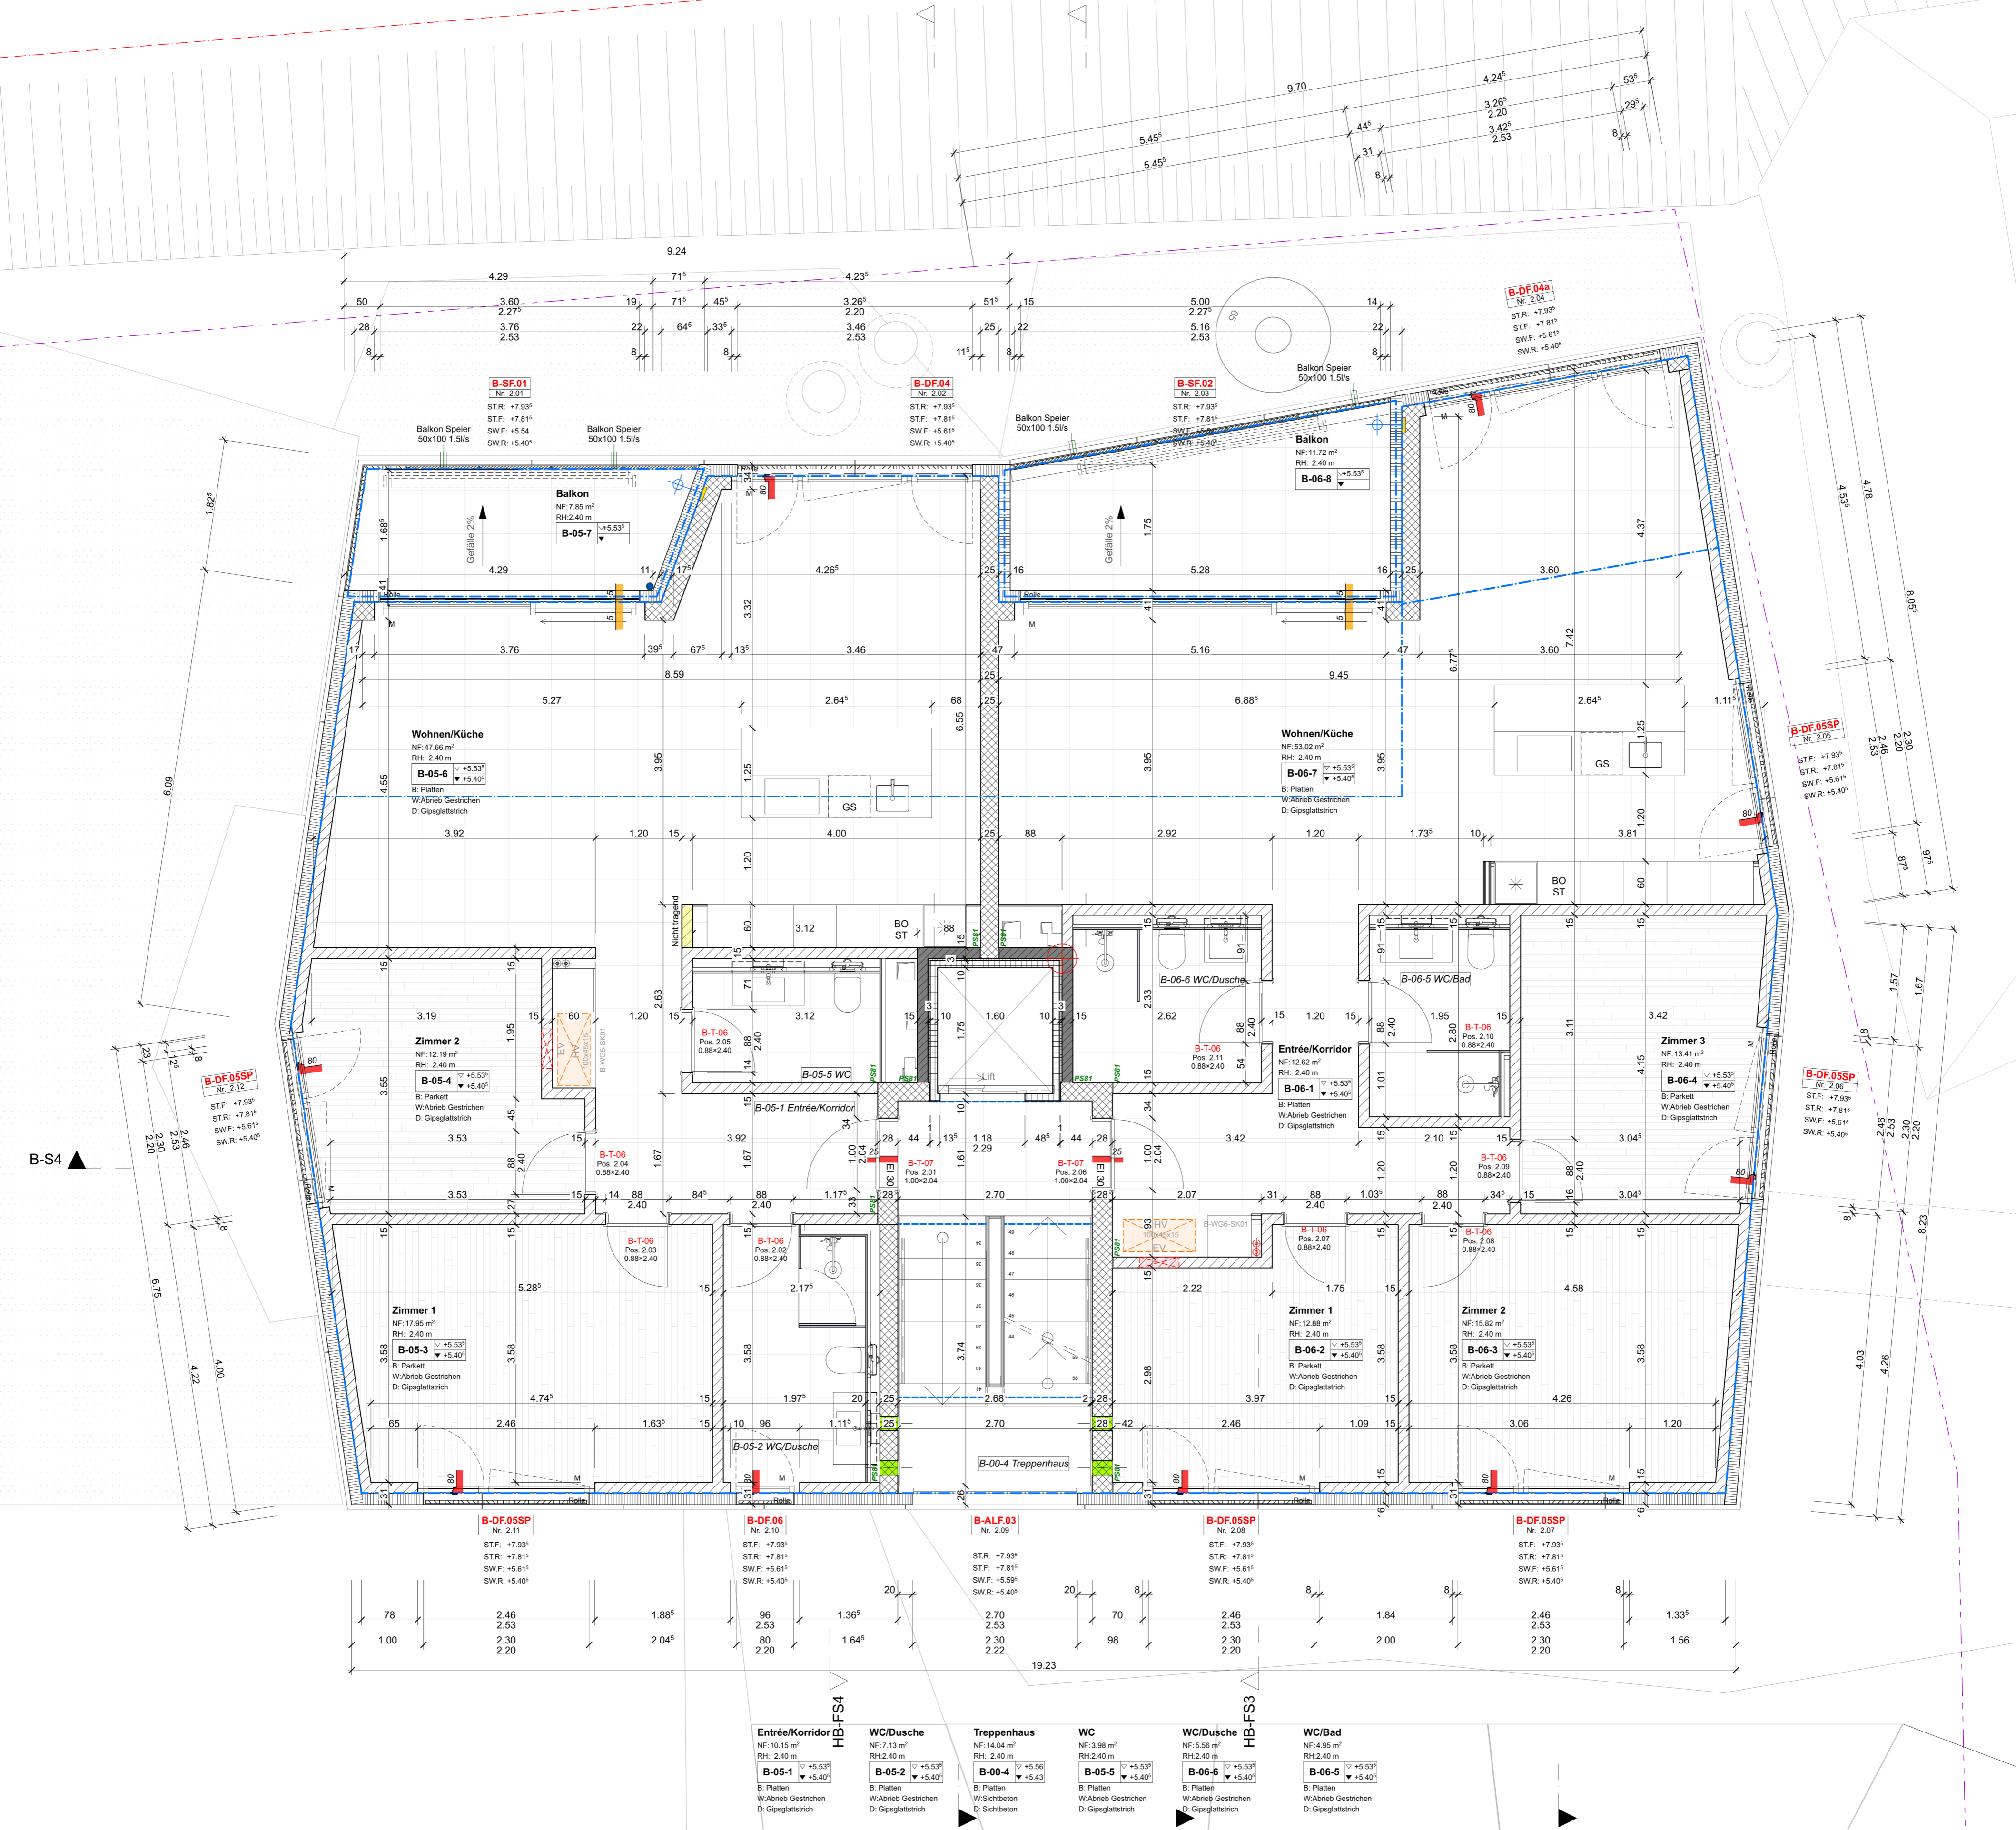

B-S4

B-DF.05SP
Nr. 2.12
STR: +7.93°
STF: +7.81°
SW.F: +5.61°
SW.R: +5.40°

B-SF.01
Nr. 2.01
STR: +7.93°
STF: +7.81°
SW.F: +5.54
SW.R: +5.40°

B-DF.04
Nr. 2.02
STR: +7.93°
STF: +7.81°
SW.F: +5.61°
SW.R: +5.40°

B-SF.02
Nr. 2.03
STR: +7.93°
STF: +7.81°
SW.F: +5.54
SW.R: +5.40°

B-DF.04a
Nr. 2.04
STR: +7.93°
STF: +7.81°
SW.F: +5.61°
SW.R: +5.40°

B-DF.05SP
Nr. 2.05
STR: +7.93°
STF: +7.81°
SW.F: +5.61°
SW.R: +5.40°

B-DF.05SP
Nr. 2.06
STR: +7.93°
STF: +7.81°
SW.F: +5.61°
SW.R: +5.40°

B-DF.05SP
Nr. 2.11
STR: +7.93°
STF: +7.81°
SW.F: +5.61°
SW.R: +5.40°

B-DF.06
Nr. 2.10
STR: +7.93°
STF: +7.81°
SW.F: +5.59°
SW.R: +5.40°

B-ALF.03
Nr. 2.09
STR: +7.93°
STF: +7.81°
SW.F: +5.59°
SW.R: +5.40°

B-DF.05SP
Nr. 2.08
STR: +7.93°
STF: +7.81°
SW.F: +5.61°
SW.R: +5.40°

B-DF.05SP
Nr. 2.07
STR: +7.93°
STF: +7.81°
SW.F: +5.61°
SW.R: +5.40°

Entrée/Korridor
NF: 10.15 m²
RH: 2.40 m
B-05-1 ▽ +5.53°
▽ +5.40°
B: Platten
W: Abrieb Gestrichen
D: Gipsglattstrich

WC/Dusche
NF: 7.13 m²
RH: 2.40 m
B-05-2 ▽ +5.53°
▽ +5.43°
B: Platten
W: Abrieb Gestrichen
D: Gipsglattstrich

Treppenhaus
NF: 14.04 m²
RH: 2.40 m
B-00-4 ▽ +5.56°
▽ +5.43°
B: Platten
W: Sichtbeton
D: Sichtbeton

WC
NF: 3.98 m²
RH: 2.40 m
B-05-5 ▽ +5.53°
▽ +5.40°
B: Platten
W: Abrieb Gestrichen
D: Gipsglattstrich

WC/Dusche
NF: 5.56 m²
RH: 2.40 m
B-06-6 ▽ +5.53°
▽ +5.40°
B: Platten
W: Abrieb Gestrichen
D: Gipsglattstrich

WC/Bad
NF: 4.95 m²
RH: 2.40 m
B-06-5 ▽ +5.53°
▽ +5.40°
B: Platten
W: Abrieb Gestrichen
D: Gipsglattstrich